



Chase New Homes  
Jasmine House  
8 Parkway  
Welwyn Garden City  
AL8 6HG

Tel: 01707 660 660


*The Excitement is Building*

The Wedgwood  
3 bed terrace 85.66 sq.m. (922 sq.ft.)


NOTES



Front elevation  
1 : 100

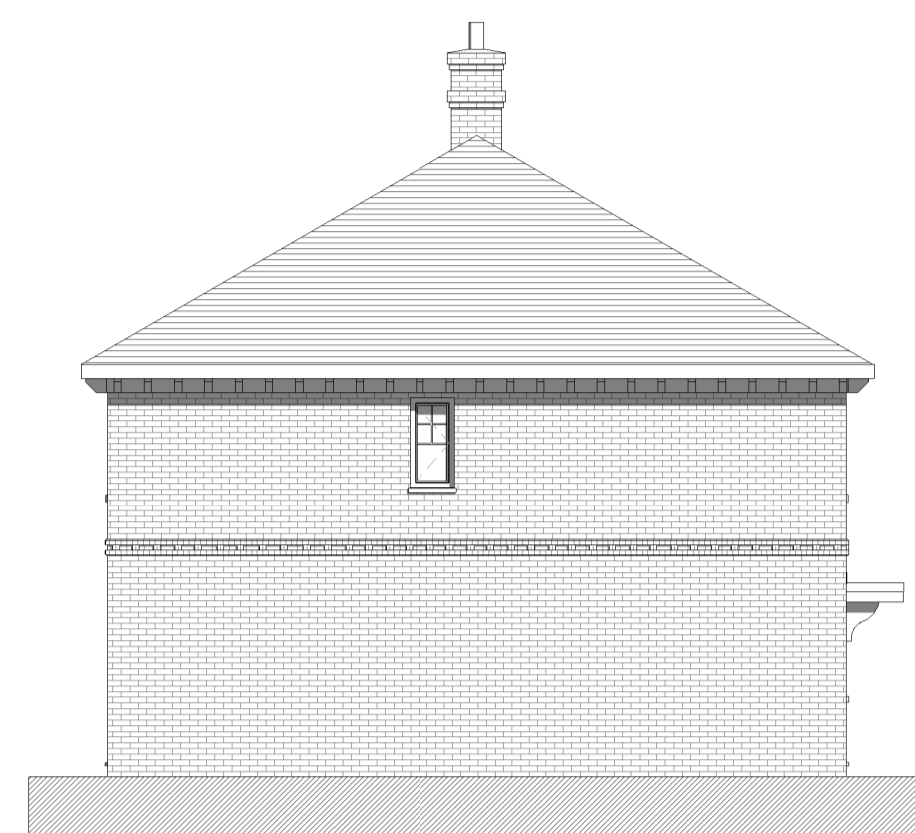


Left elevation  
1 : 100

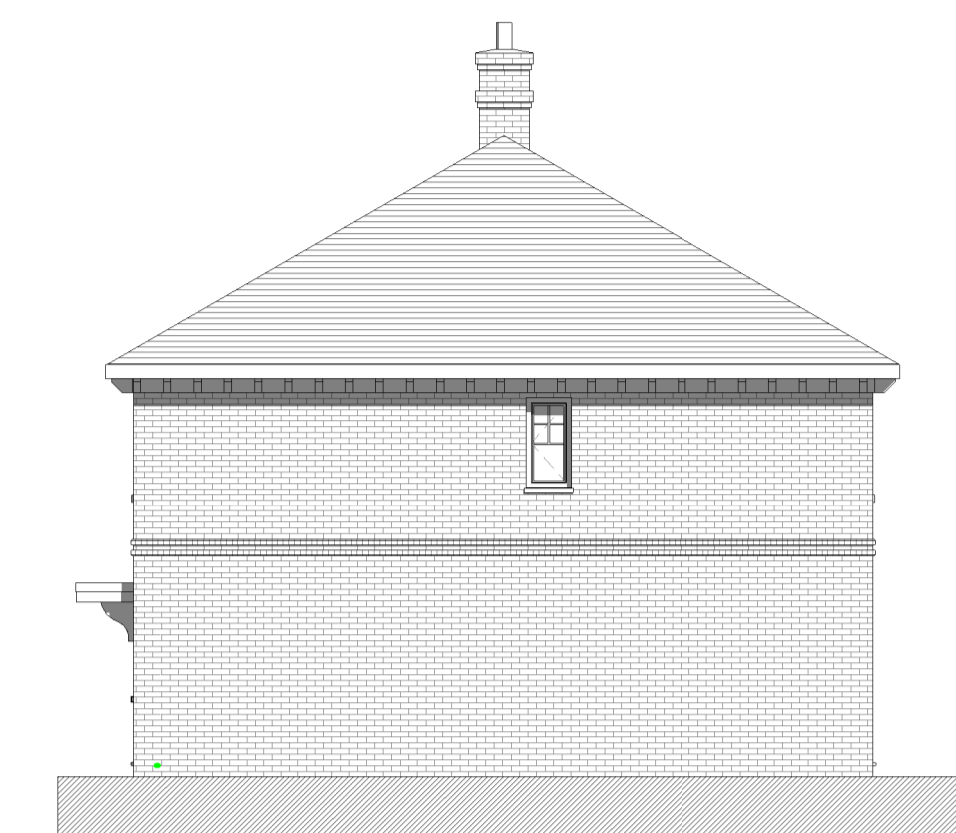


Right elevation  
1 : 100




Rear elevation  
1 : 100

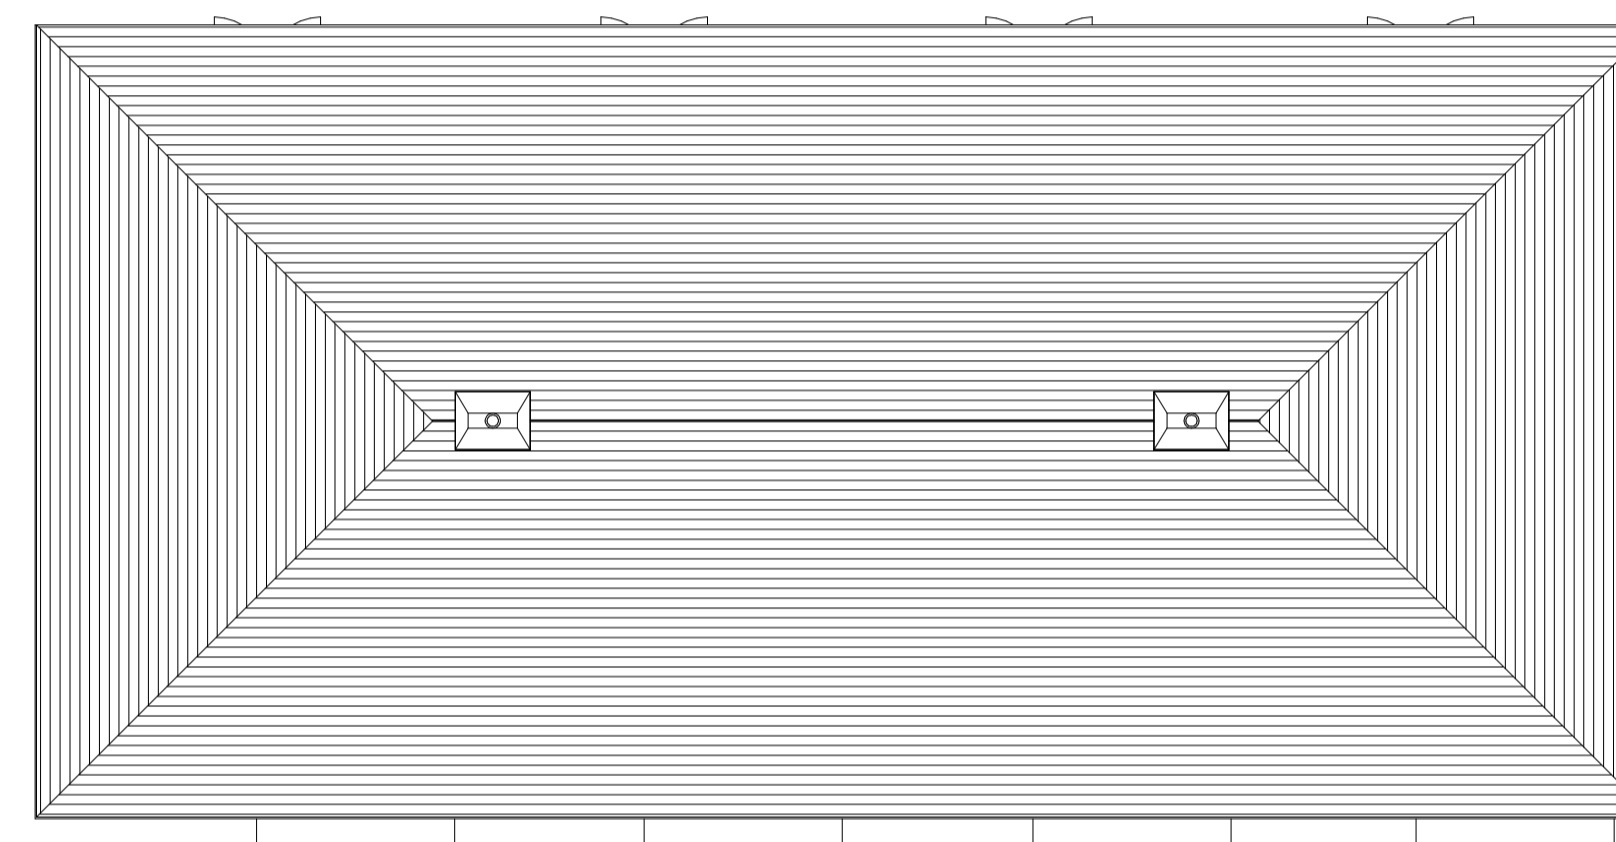


Roof plan  
1 : 100

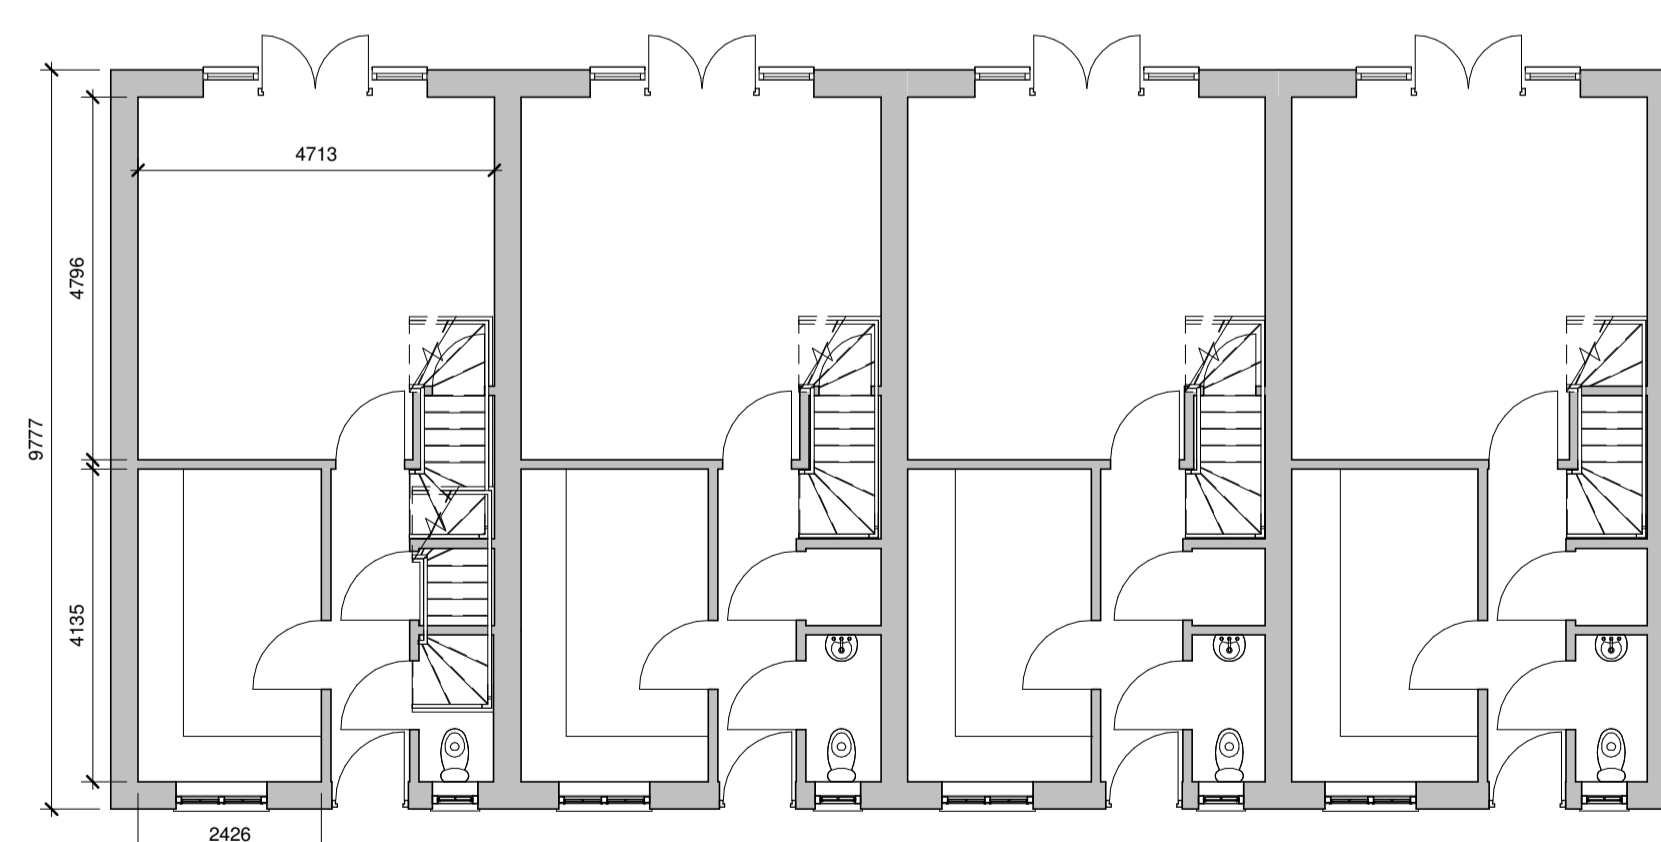

Ground floor  
1 : 100

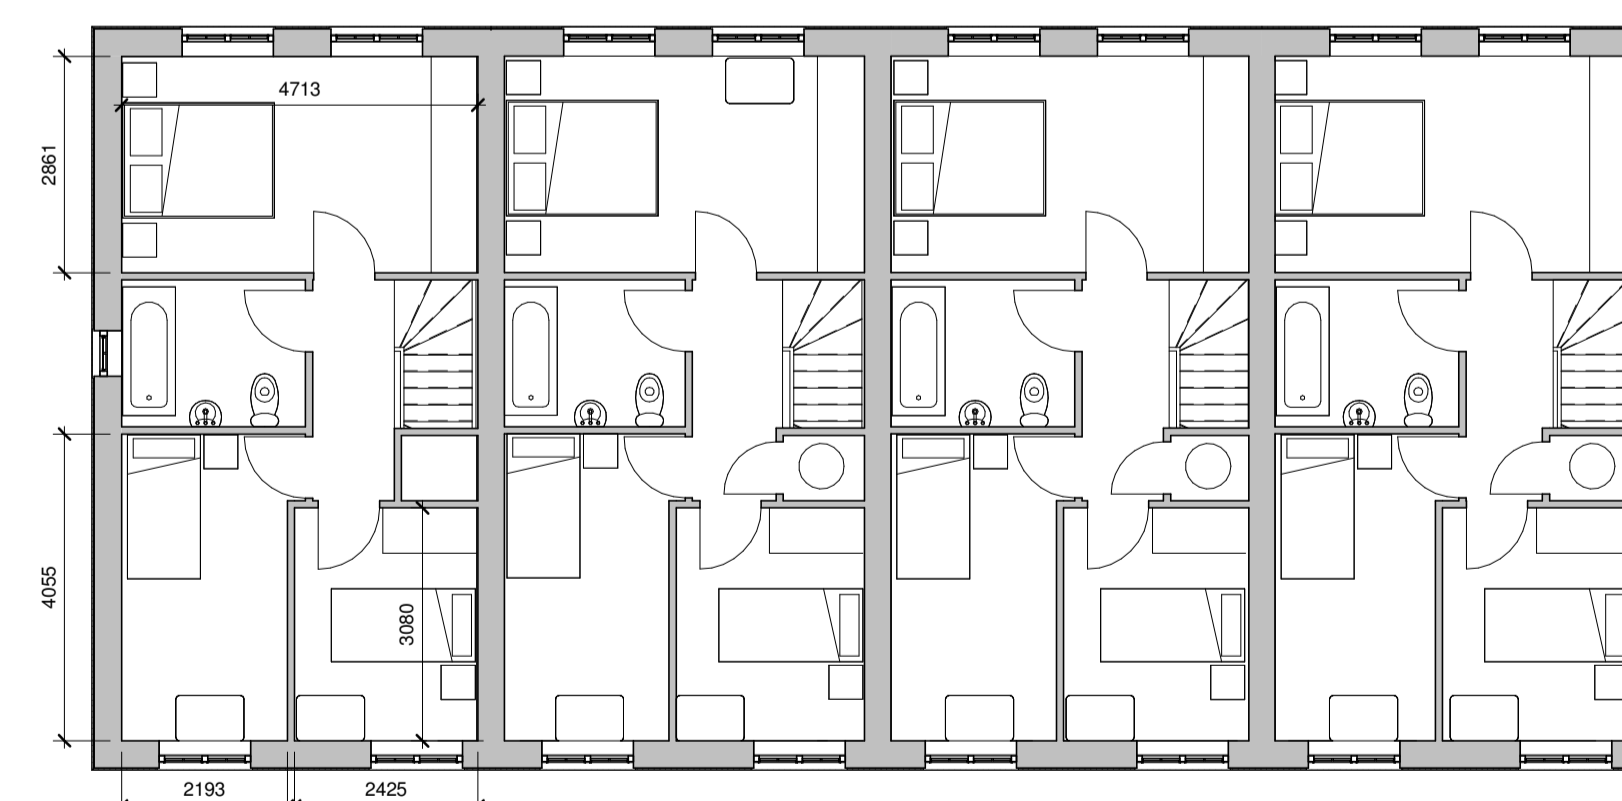

First floor  
1 : 100

 

REV	AMENDMENTS	DATE
DRAWN BY	SL	DATE 01/06/18
SCALE (@ A1)	1 : 100	PROJECT NUMBER 19 0037
CHECKED BY	Checker	APPROVED
TITLE The Wedgwood 4-3 bed terrace		
PROJECT Walden School, Saffron Walden		
DRAWING NUMBER 19 0037-627		