




Chase New Homes  
Jasmine House  
8 Parkway  
Welwyn Garden City  
AL8 6HG

Tel: 01707 660 660

*The Excitement is Building*

NOTES

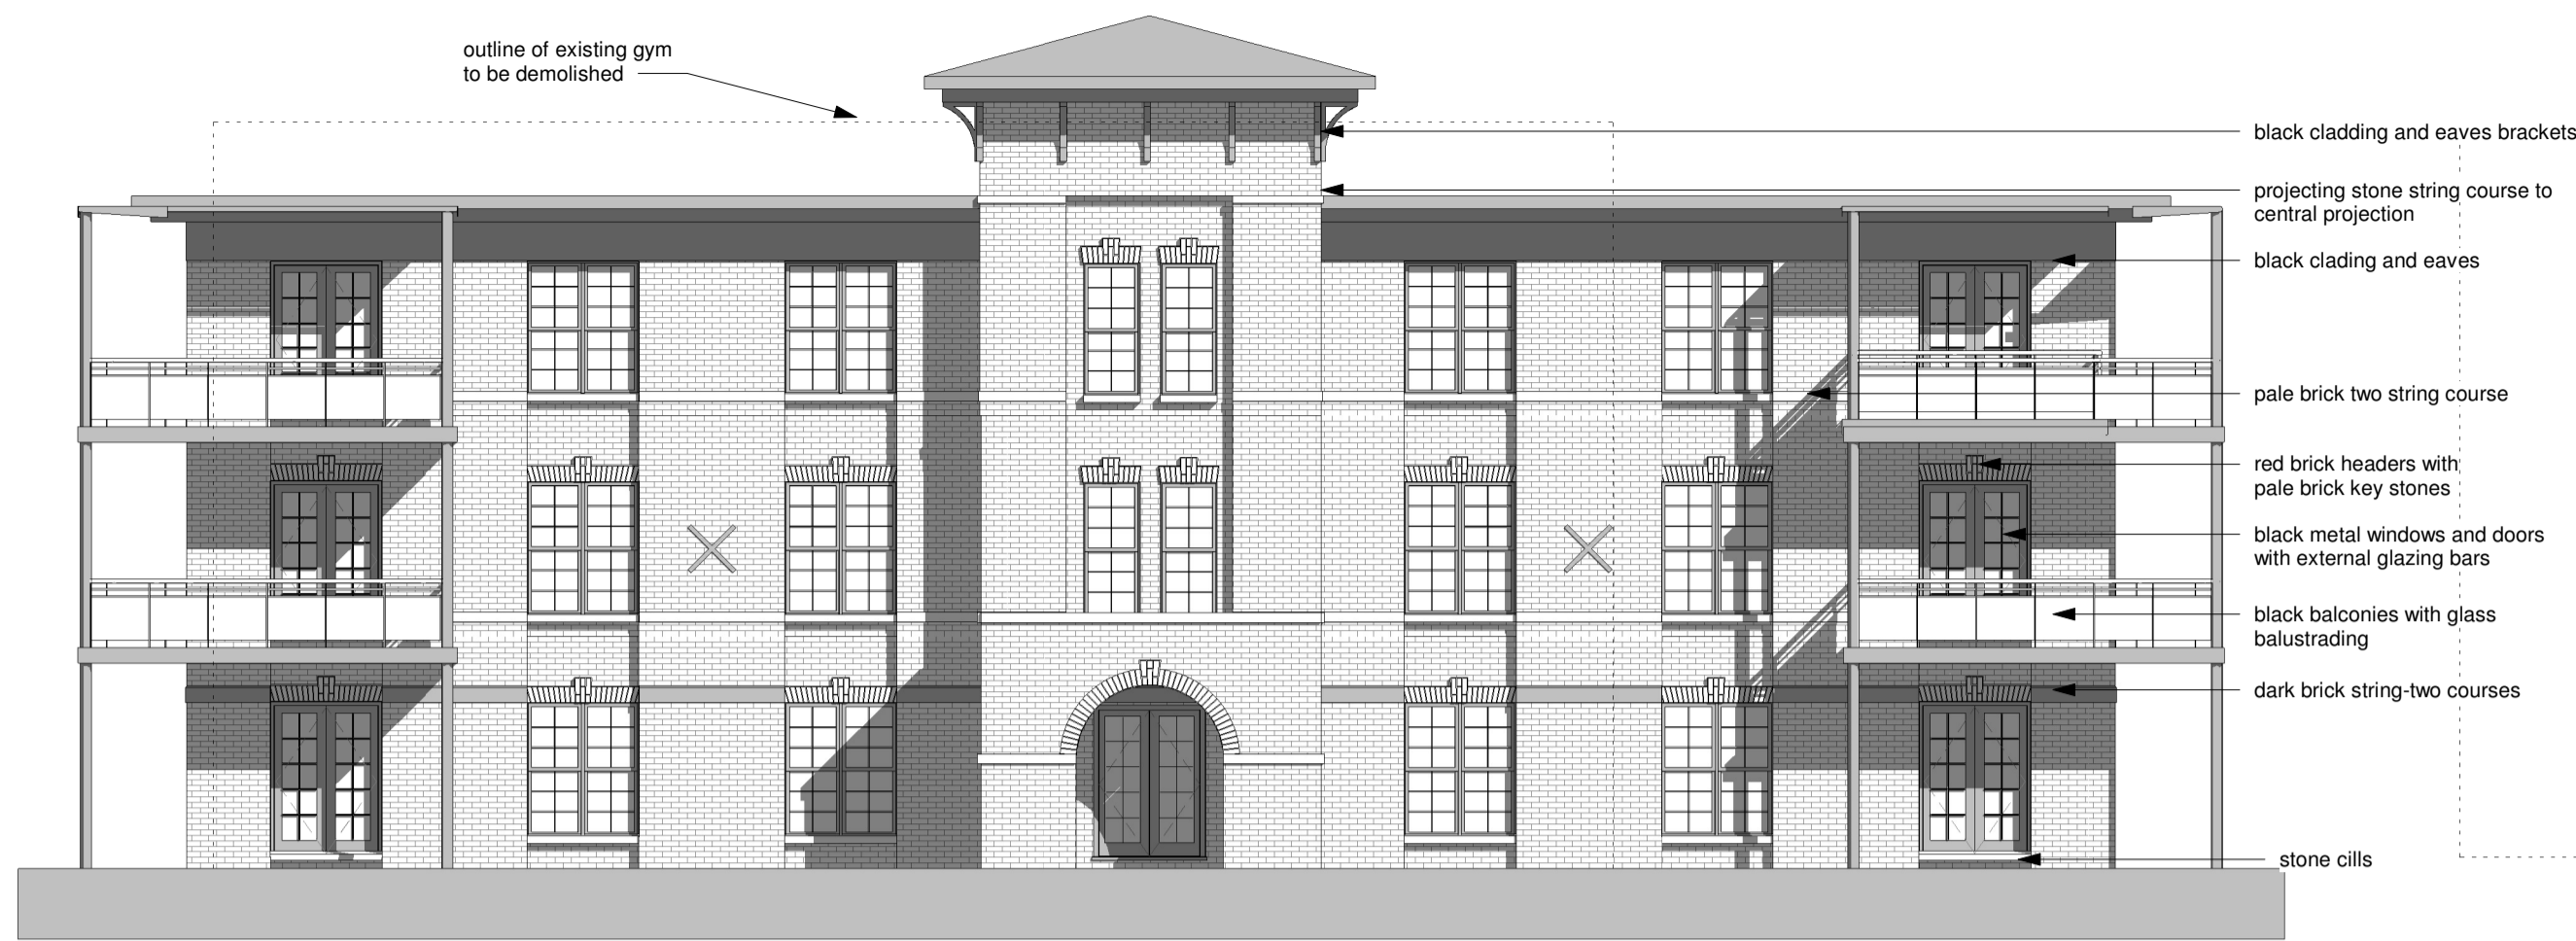

**Flats front**  
1 : 100




**Flats left**  
1 : 100




**Flats rear**  
1 : 100



**Flats right**  
1 : 100

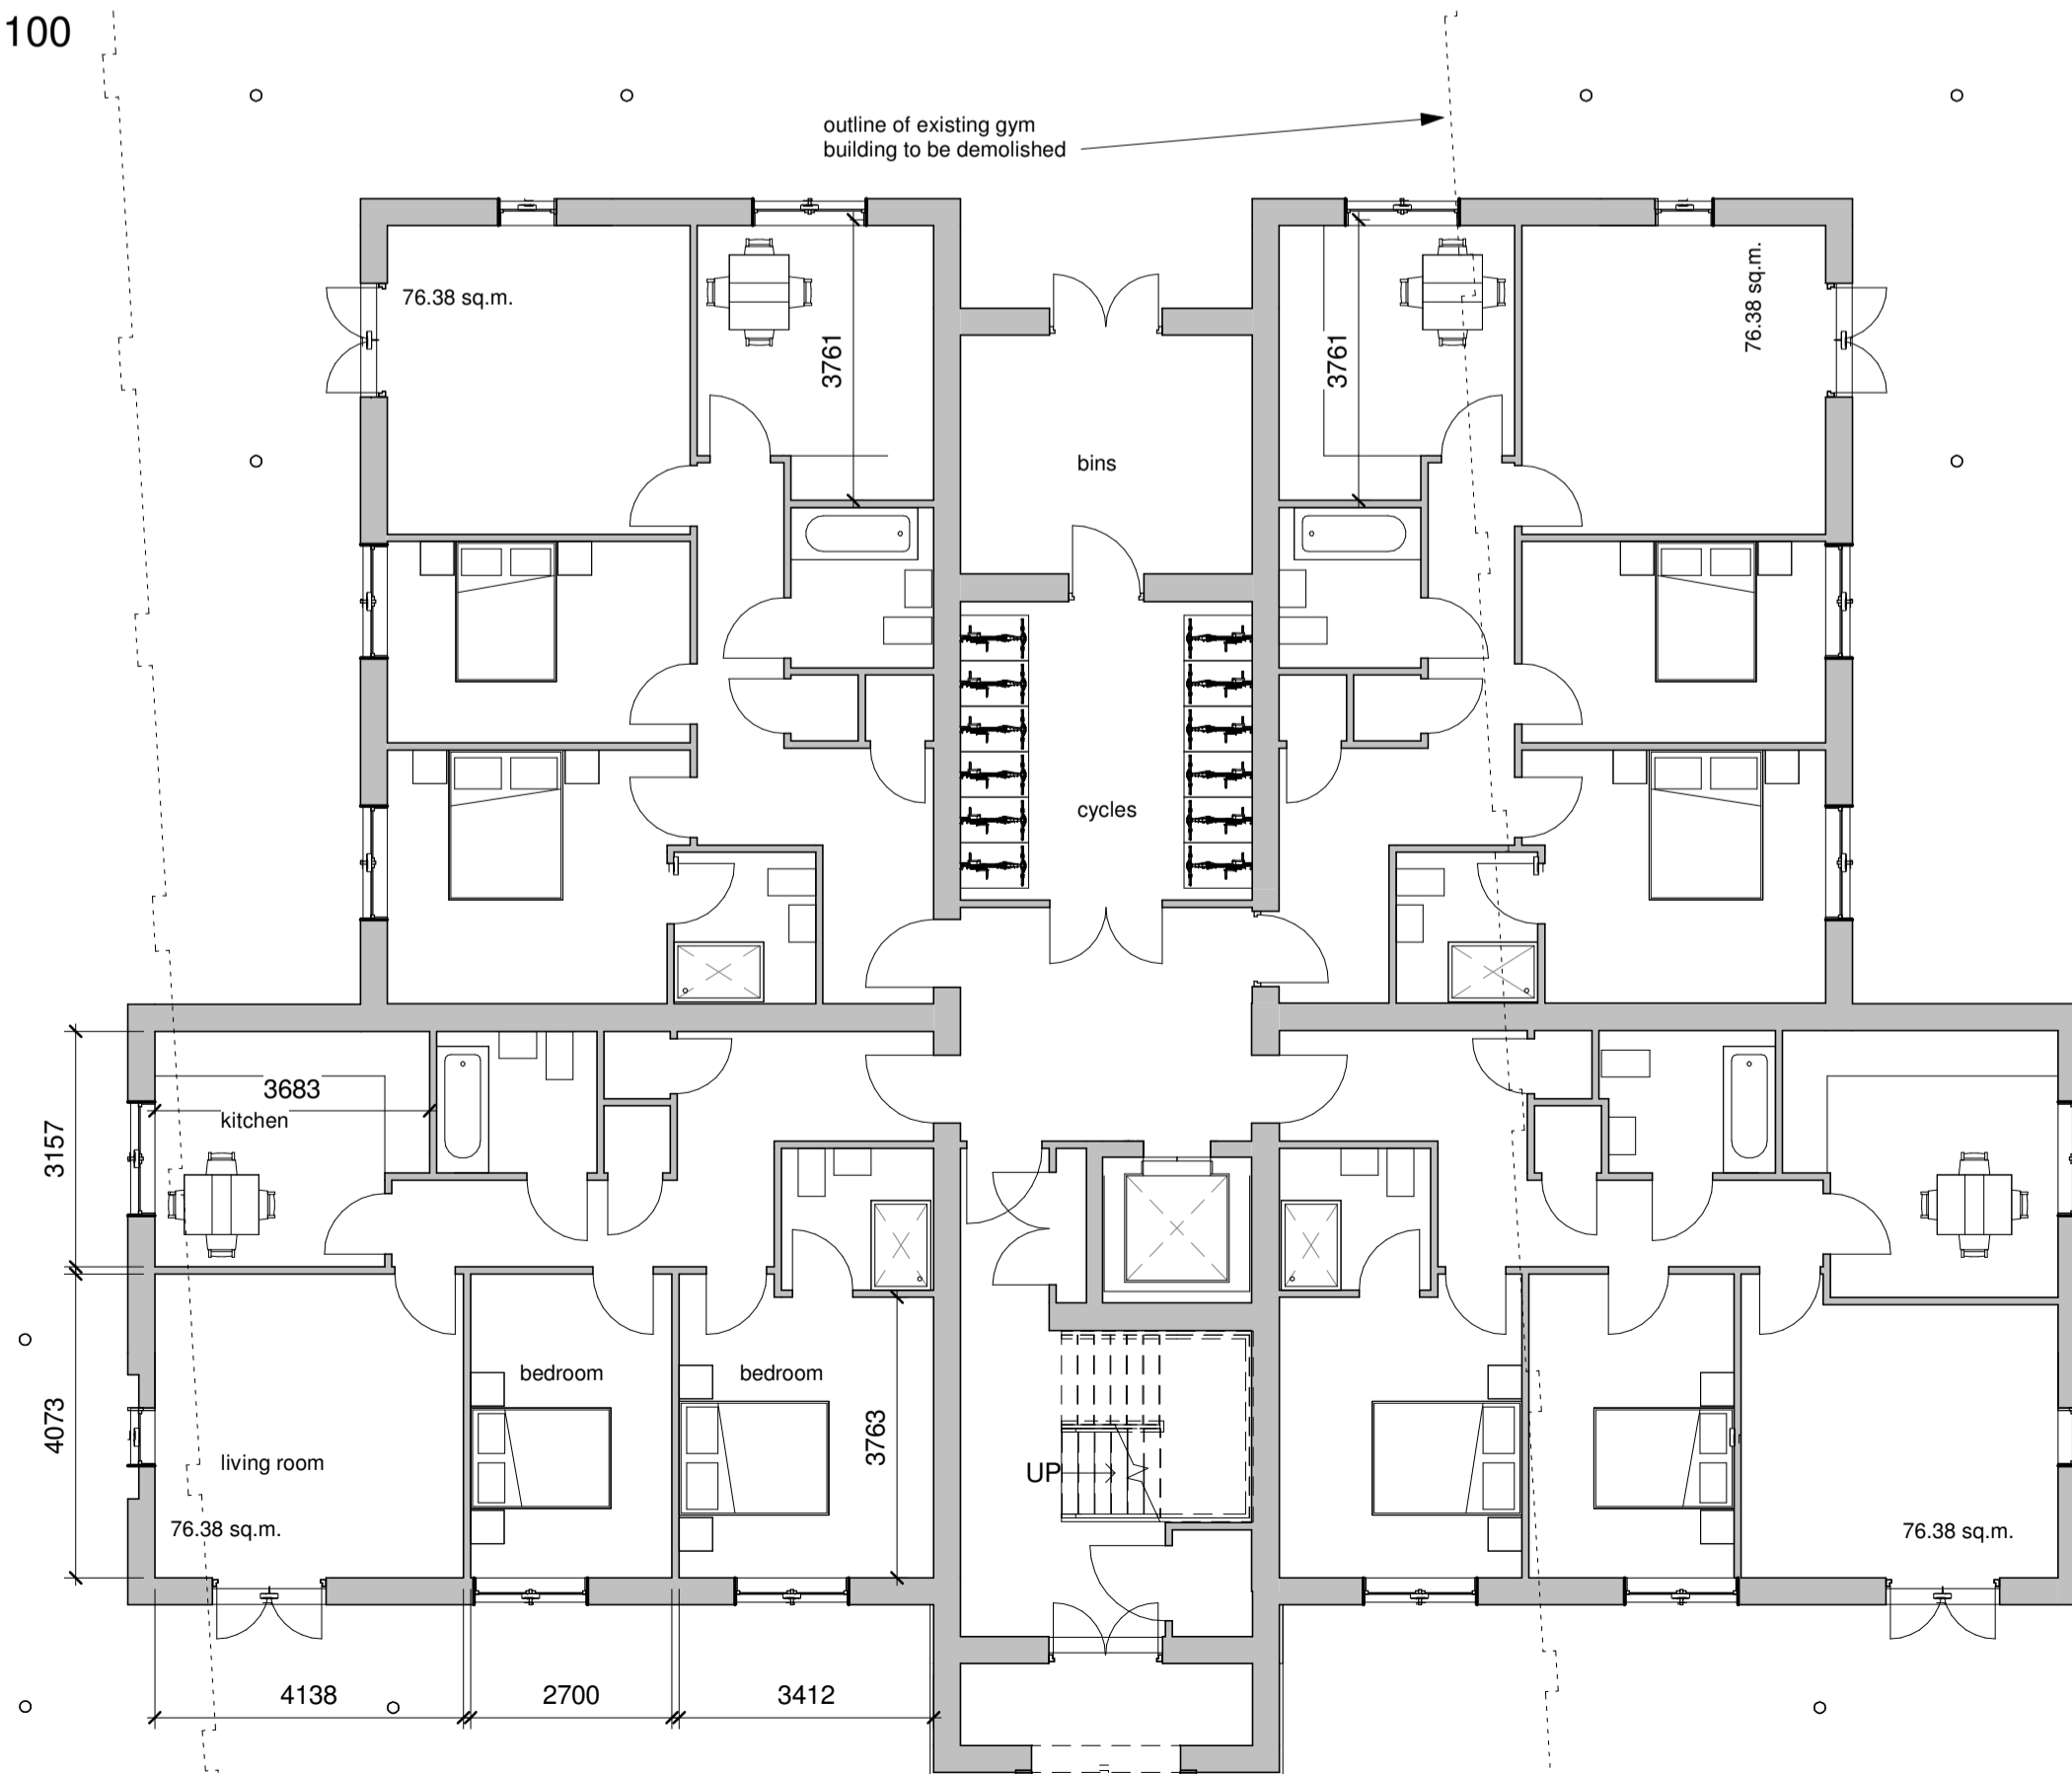

**Flat floor plans**  
1 : 100

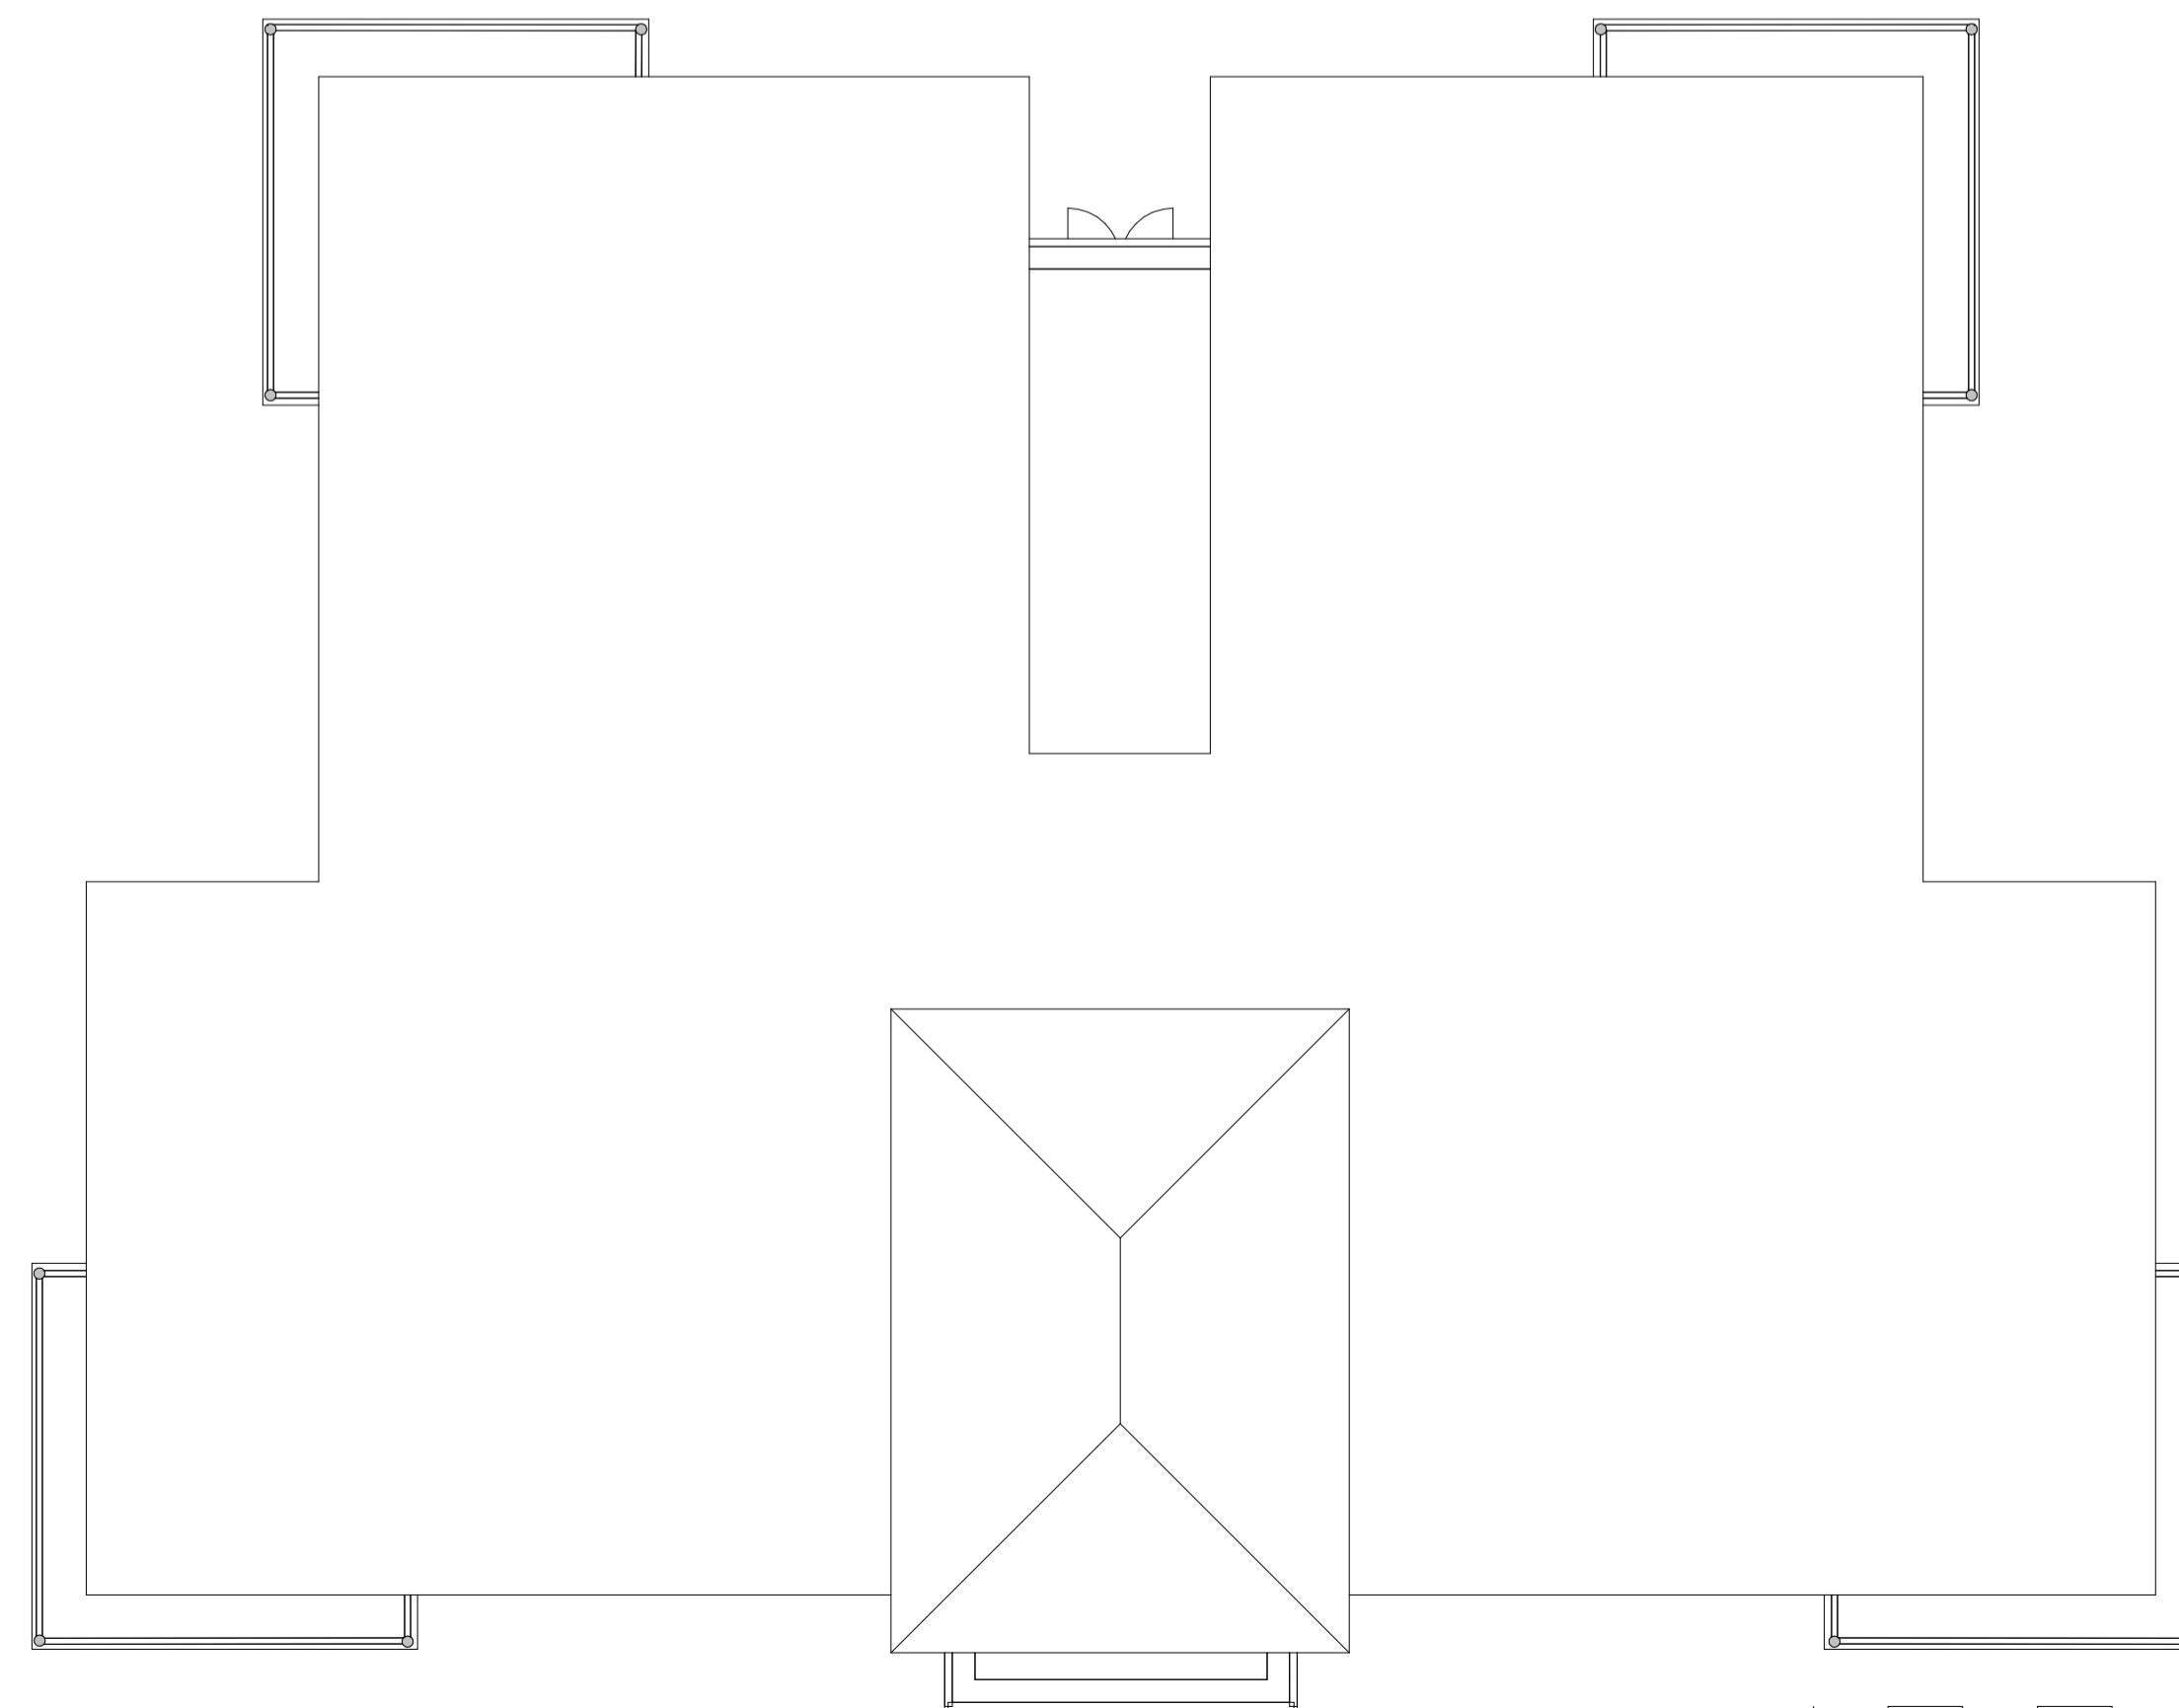

**Roof plan**  
1 : 100

windows to have equal casements  
all floor plans are the same

REV	AMENDMENTS	DATE
A	outline of existing gym shown on plans	28/06/2019
DRAWN BY Author		DATE 03/26/19
SCALE (@ A1) 1 : 100		PROJECT NUMBER Project Number
CHECKED BY Checker		APPROVED
TITLE Front flat building		
PROJECT Walden School		
DRAWING NUMBER 19 0037-620 A		