



Chase New Homes
Jasmine House
8 Parkway
Walsley Garden City
AL8 6HG


Tel: 01707 660 660

The Excitement is Building


The copyright of this drawing is vested with Chase New Homes and must not be copied or reproduced without the prior consent




South elevation
1 : 200

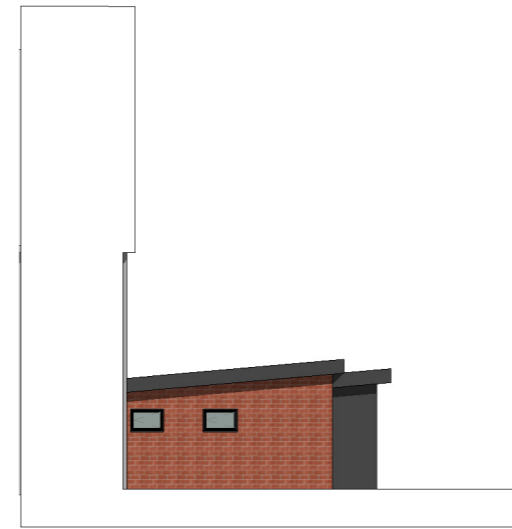


West elevation
1 : 200

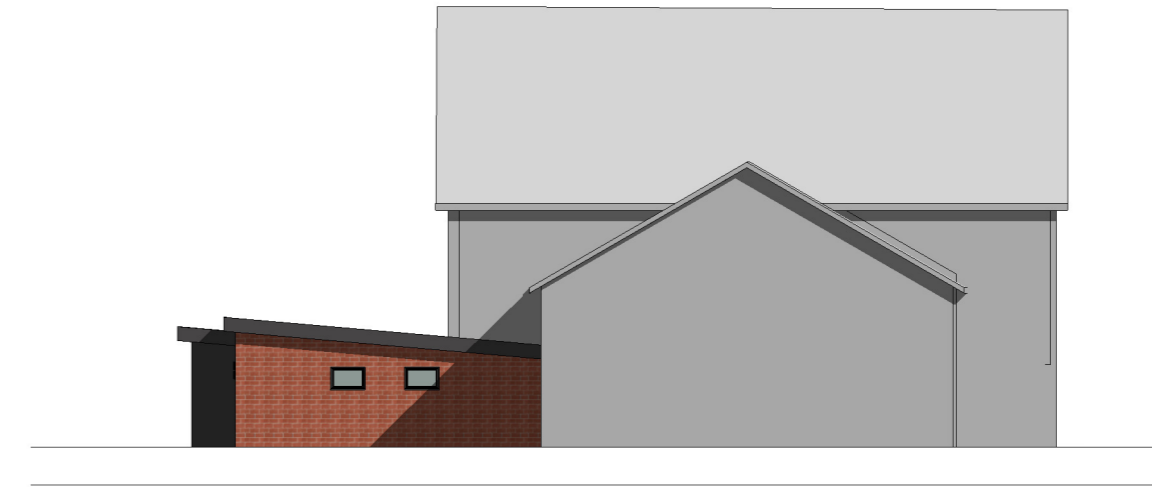


East elevation
1 : 200

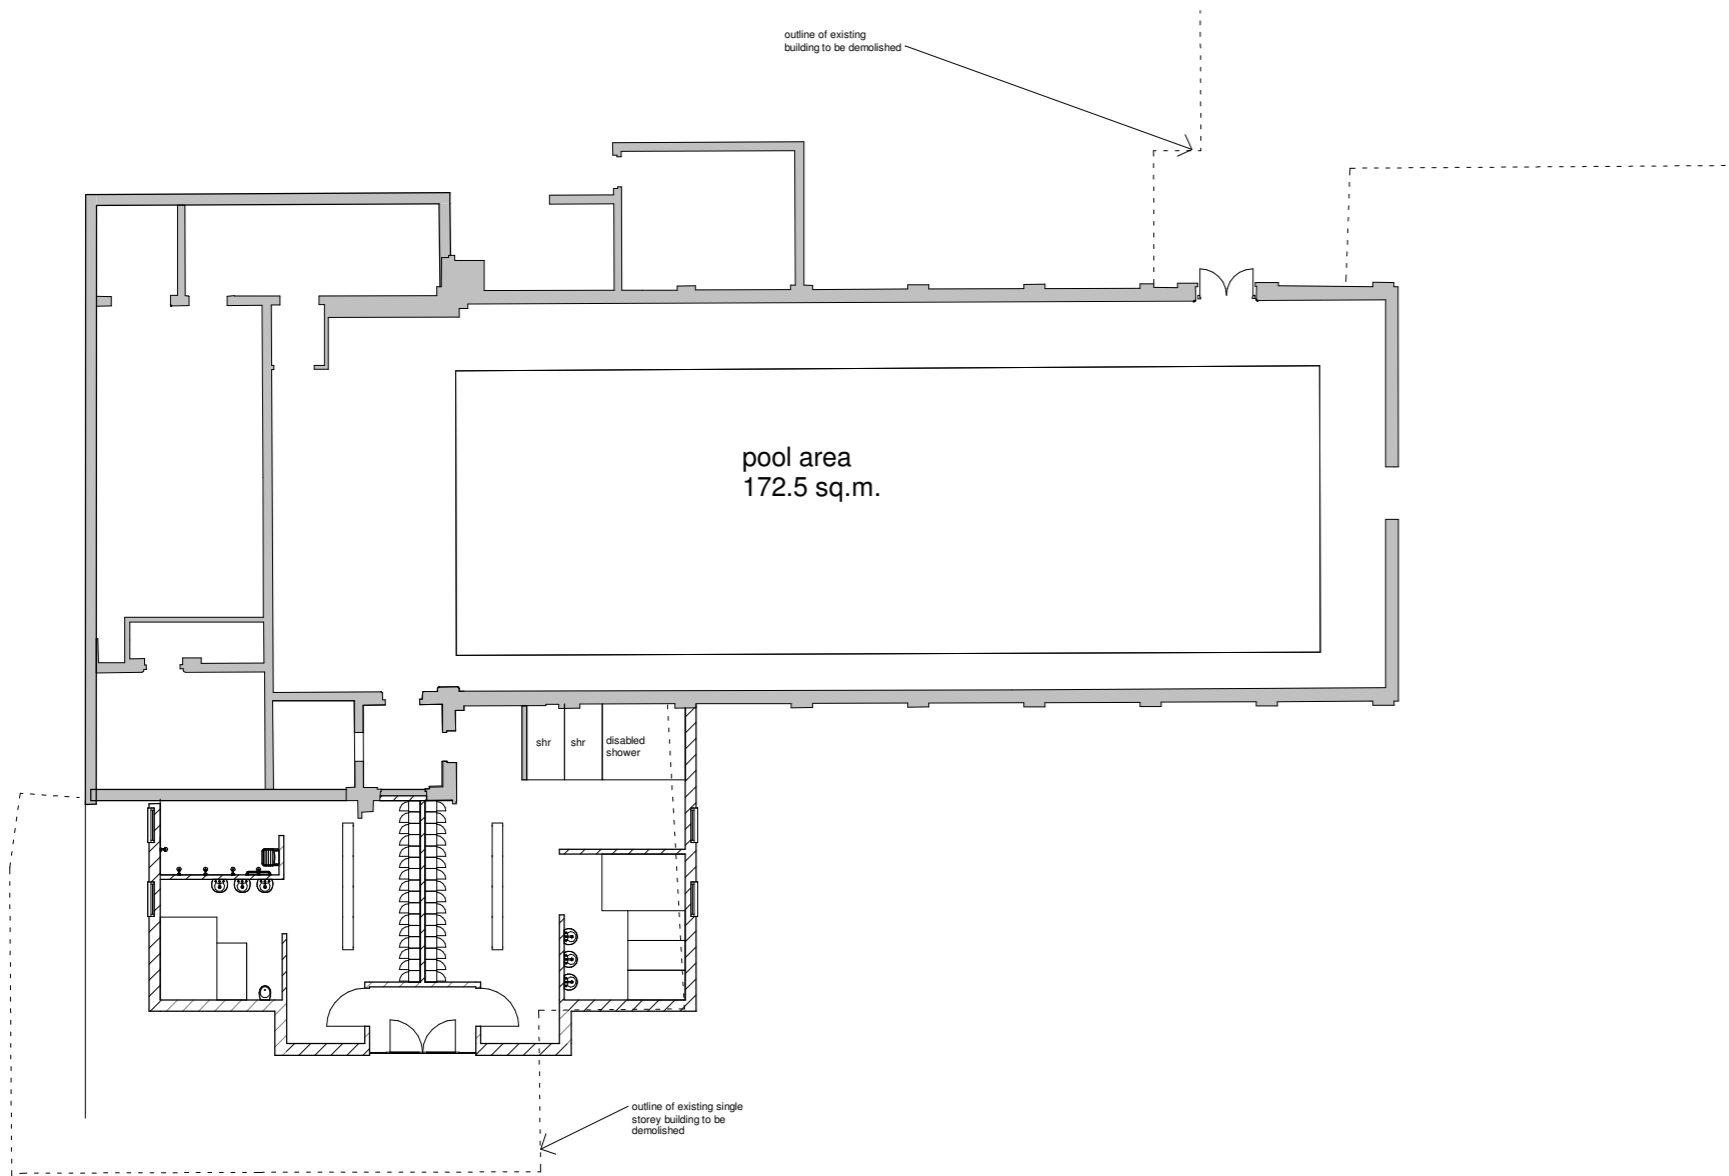

Swimming Pool
1 : 200

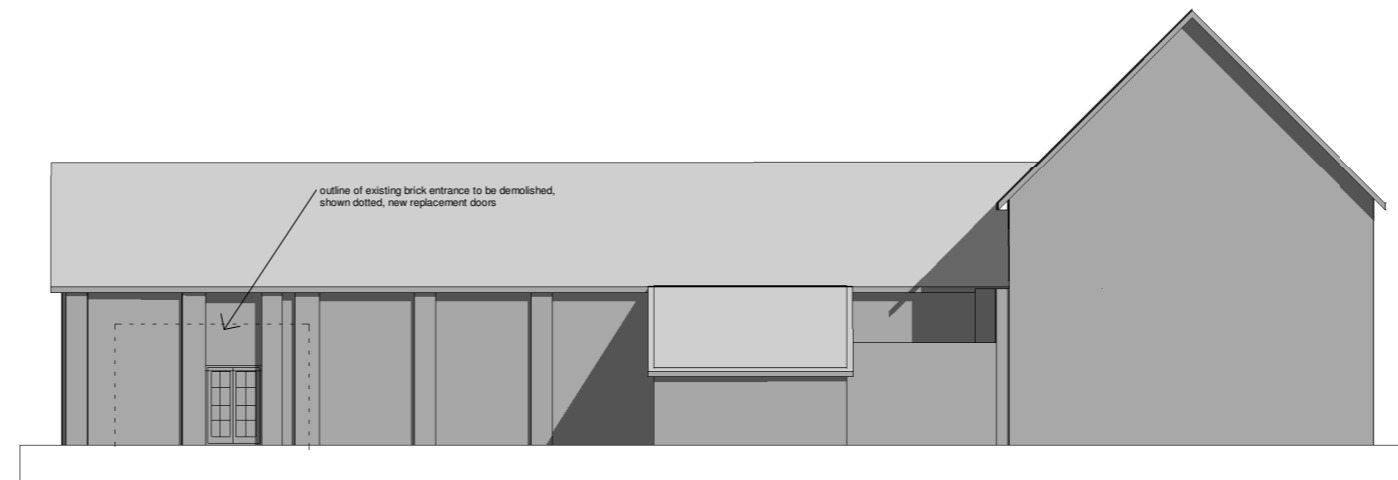

North elevation
1 : 200

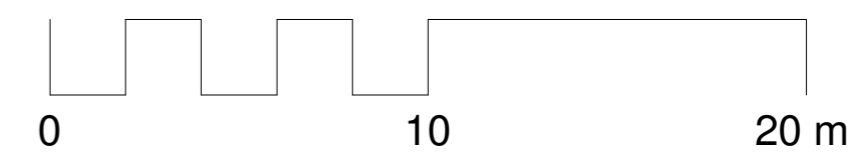

B	scale bar	19/07/2019
A	north elevation added	05/07/2019
REV	AMENDMENTS	DATE

Drawn by	Date
Author	Issue Date
Scale (@ A2)	Project number
1 : 200	Project Number
TITLE	
New swimming pool changing rooms	
PROJECT	
Walden School, Saffron Walden	
DRG NUMBER	
19 0037-609 B	
© Chase new Homes	

26/07/2019 10:23:16