


- Corbel top to facing brick chimney
- Slate roof with slate ridge tile
- White timber fascia and soffit.
- Curved facing brick soldier course over windows
- Timber painted box sash windows
- Reconstituted stone cill sections
- Block bonding to external corners
- Alluminium rainwater goods using Ogee gutter sections powder coated finish.




FRONT ELEVATION

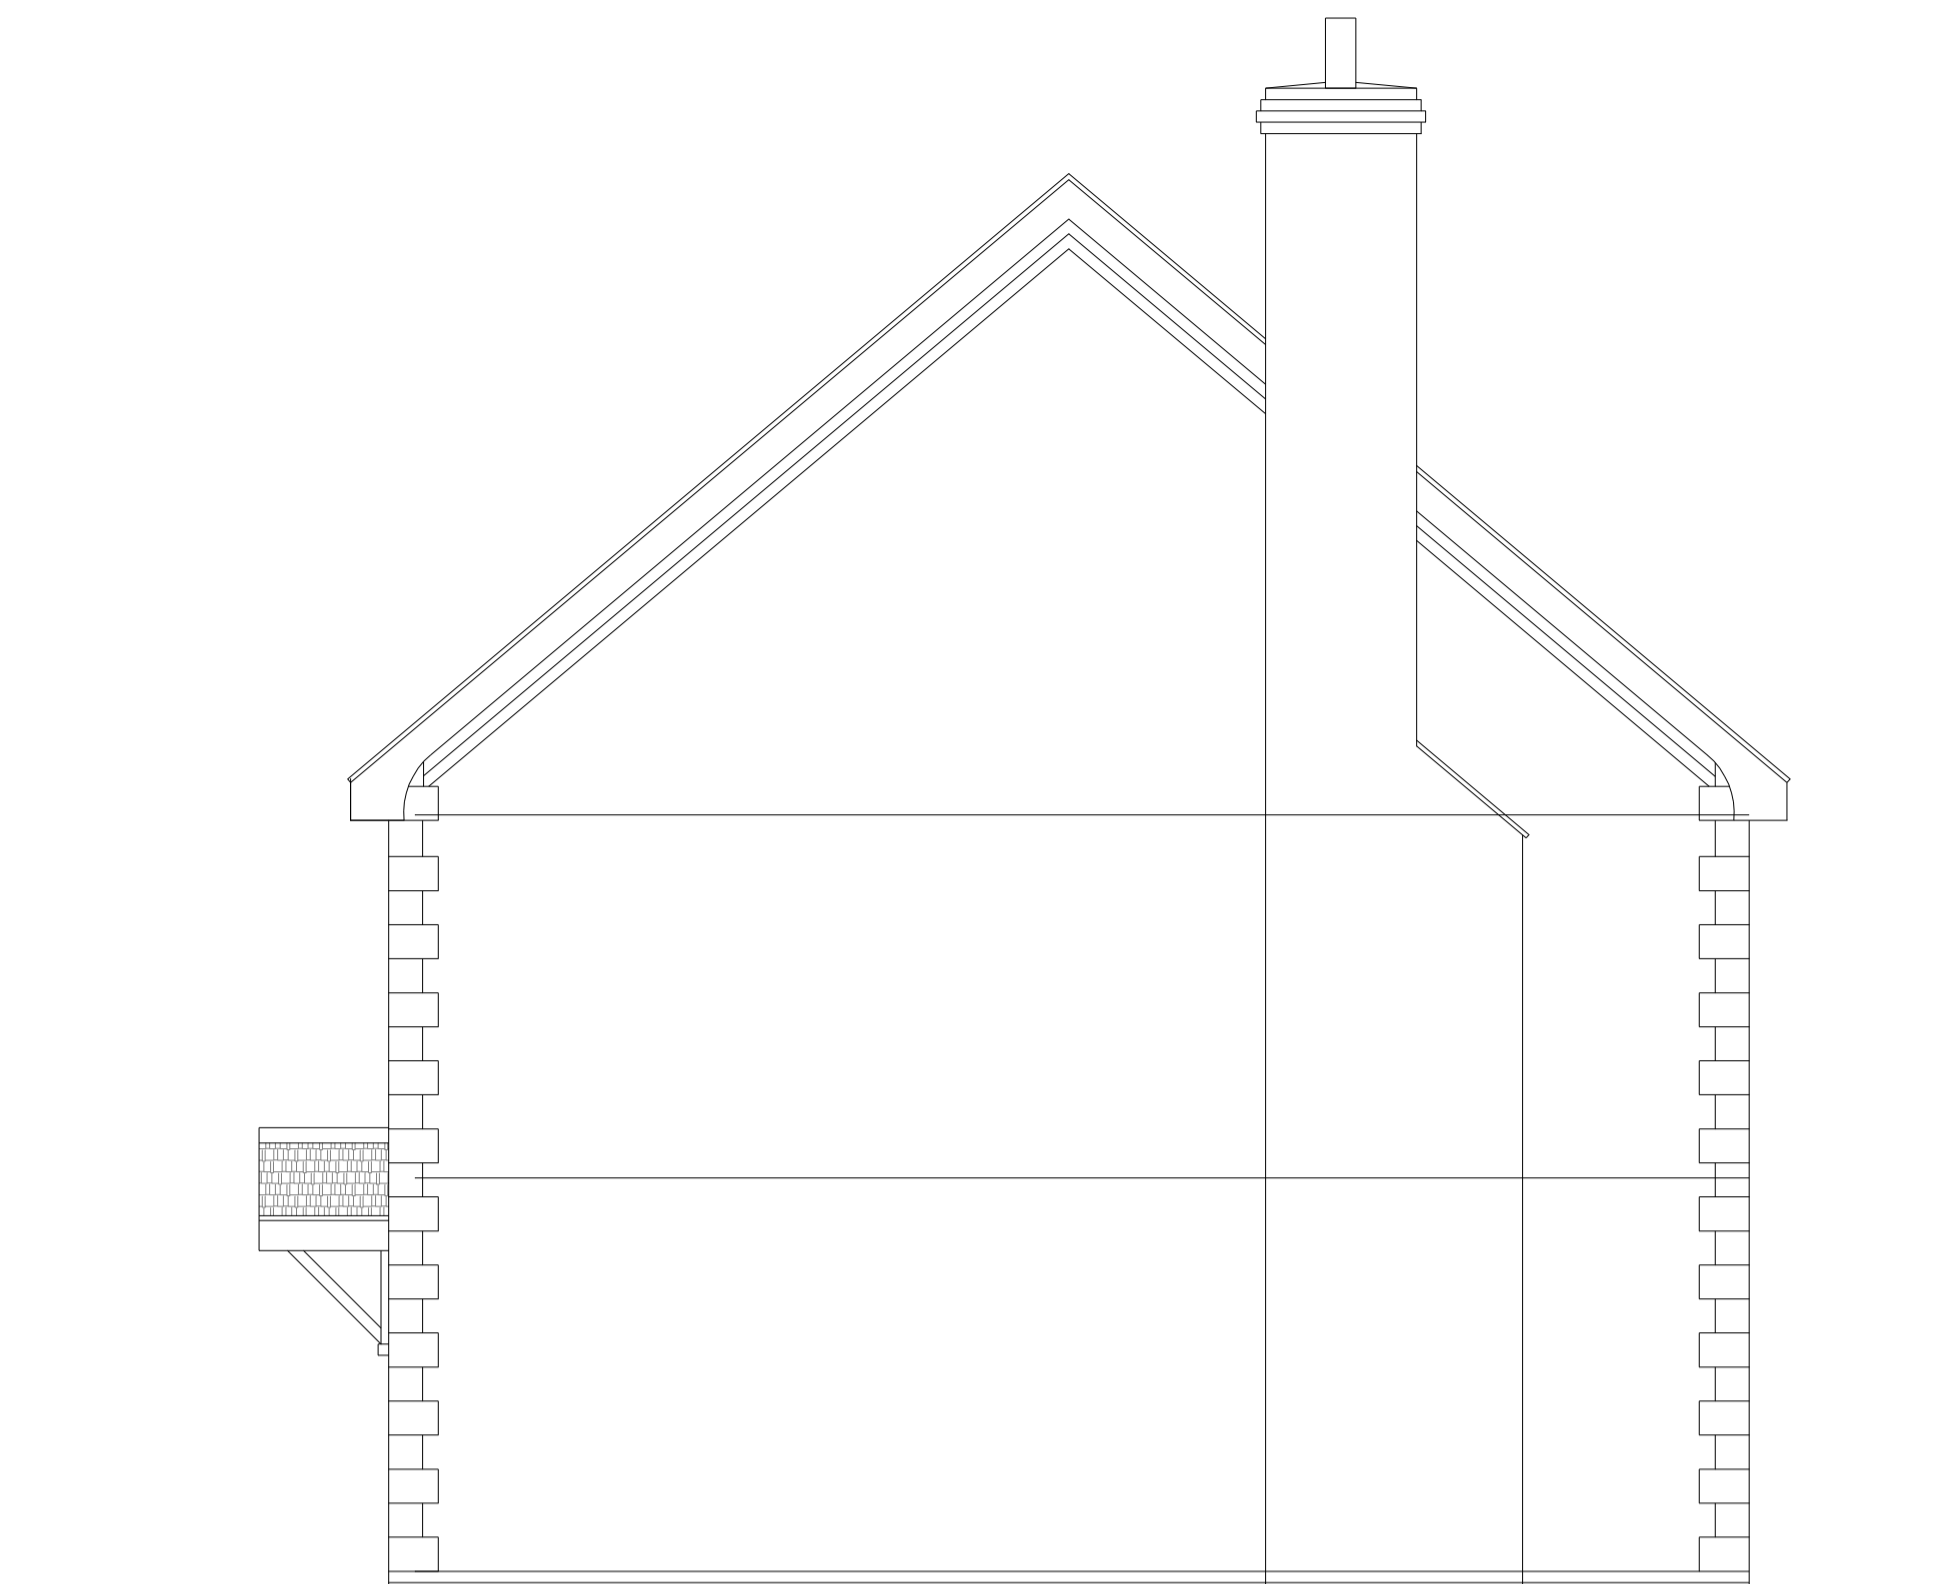


SIDE ELEVATION (other end handed)

- Corbel top to facing brick chimney
- Slate roof with slate ridge tile
- White timber fascia and soffit.
- Curved facing brick soldier course over windows
- Timber painted box sash windows
- Reconstituted stone cill sections
- Block bonding to external corners
- Alluminium rainwater goods using Ogee gutter sections powder coated finish.

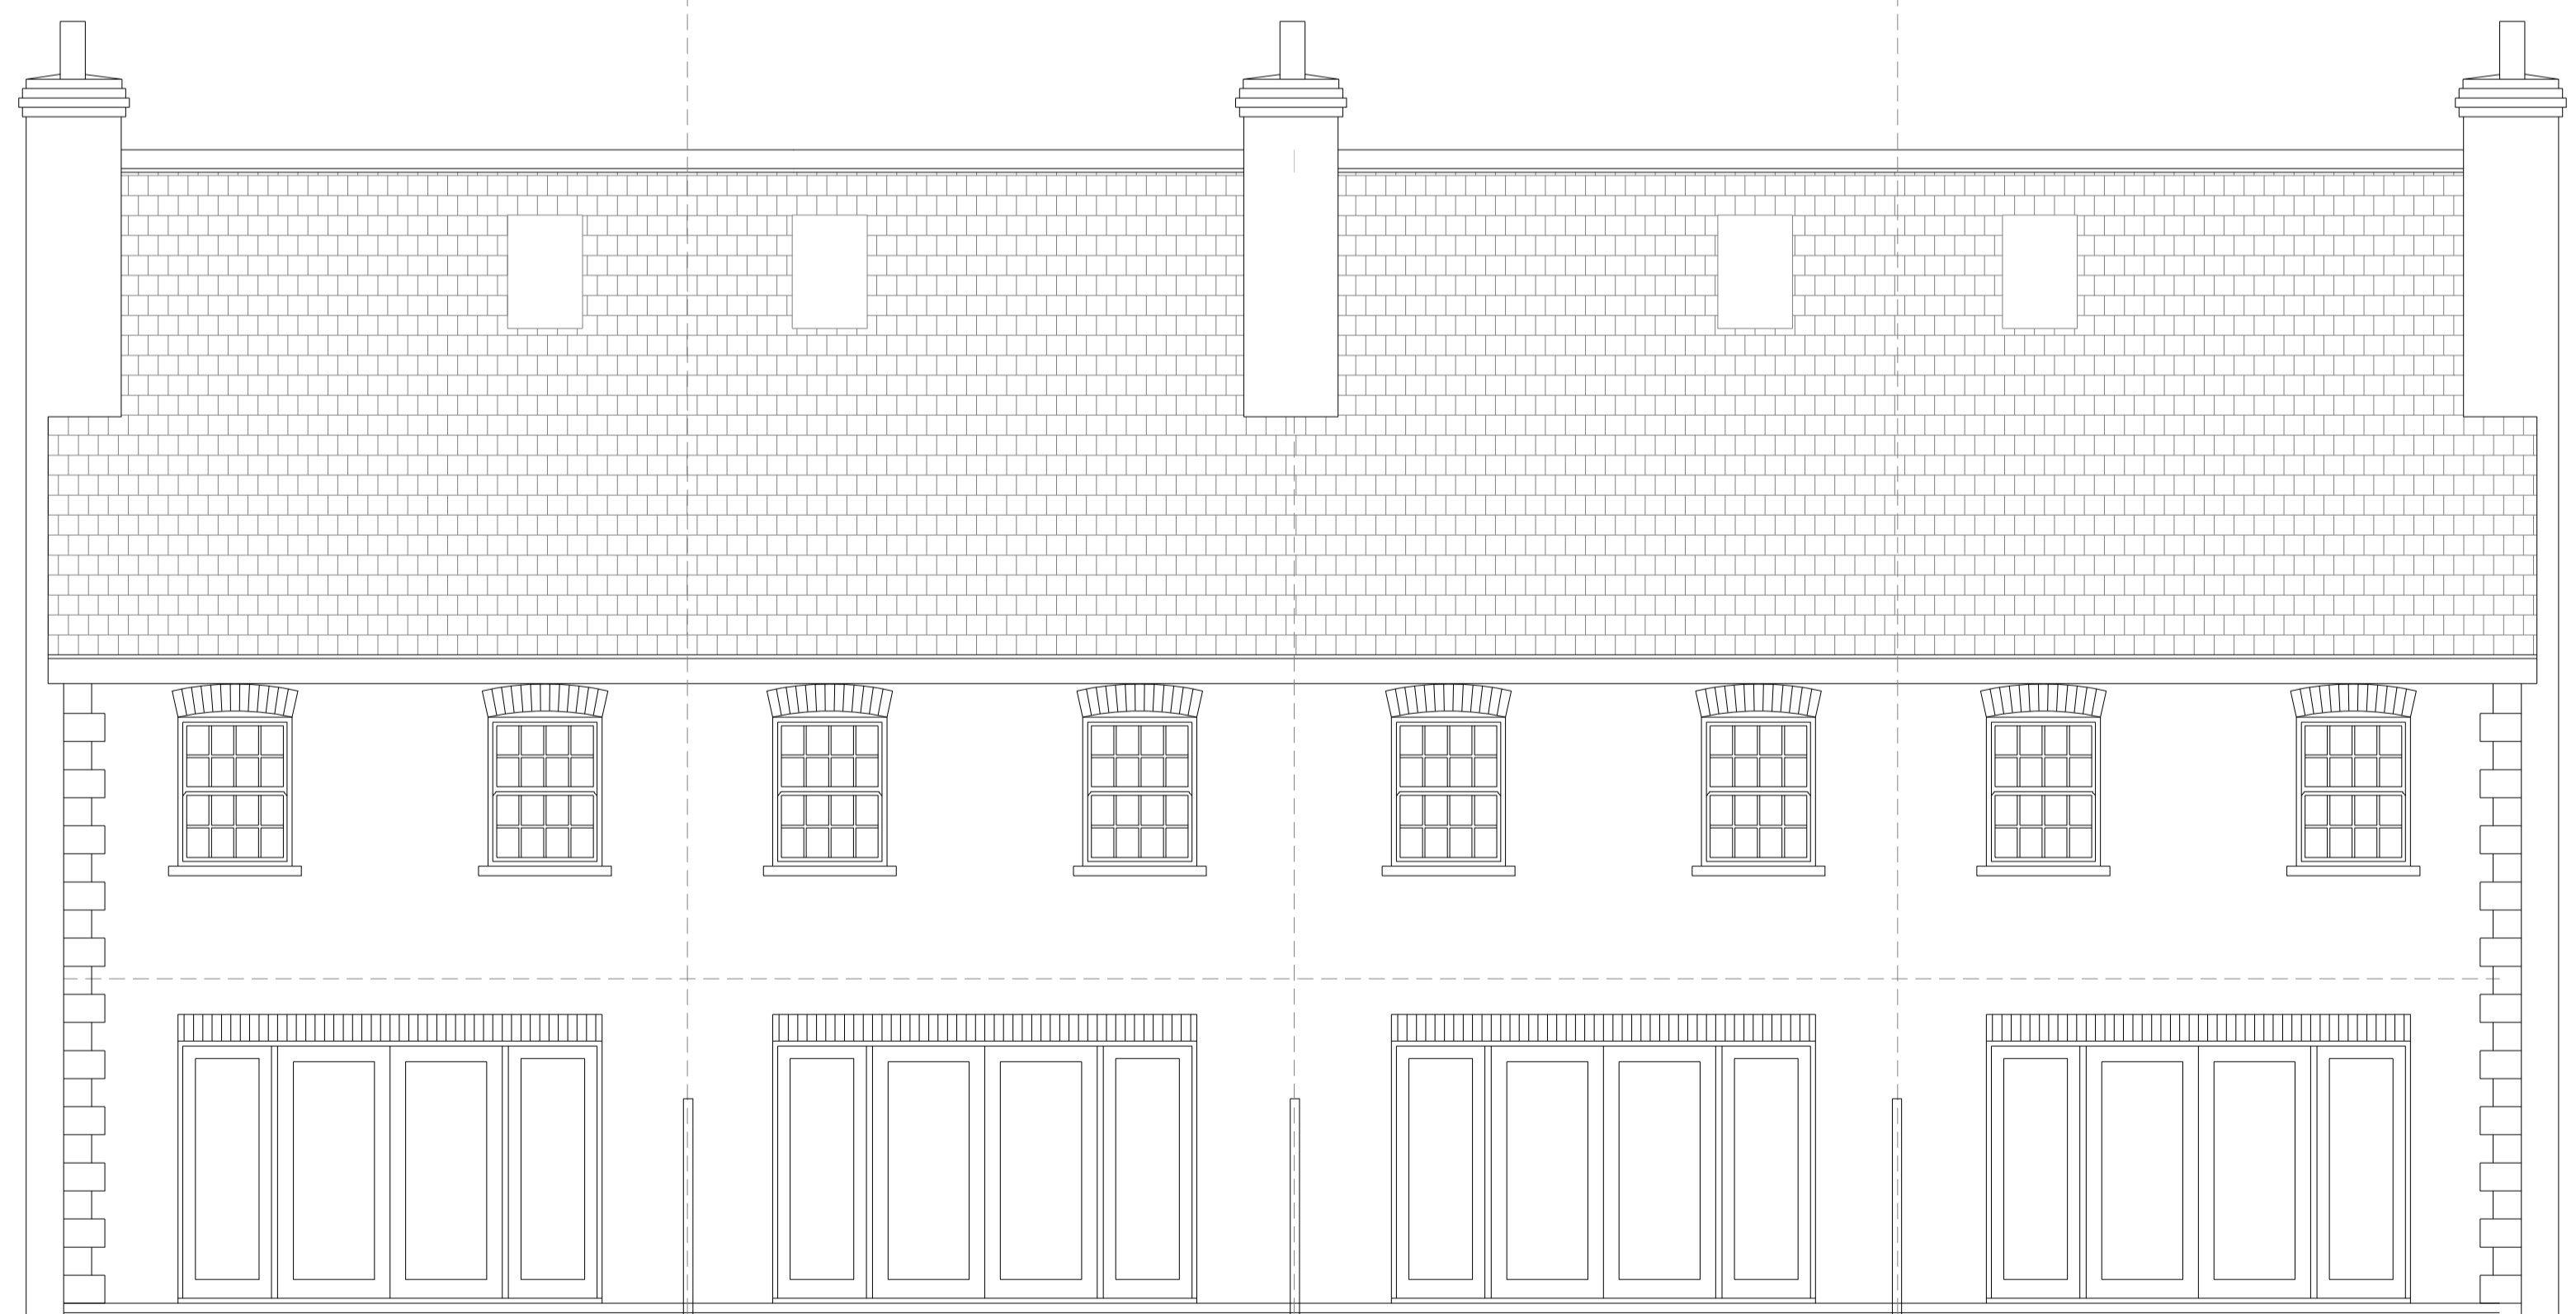

REAR ELEVATION

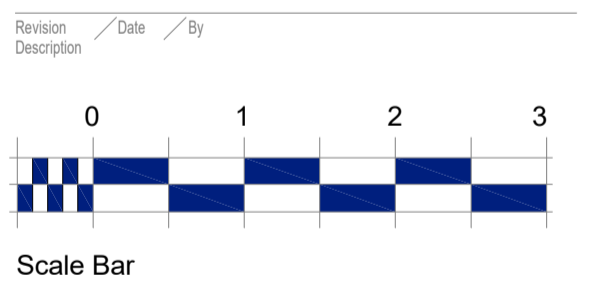

ANTHONY JANE
 ARCHITECTURE & INTERIORS
 1A Eves Corner, Danbury, ESSEX, CM3 4QF
 E: technical@anthonyjane.com

Project
 CANFIELD MOAT
 HIGH CROSS LANE WEST
 LITTLE CANFIELD
 CM6 1TD

Client
 Mr ANDREW SMITH

Drawing
 UNITS 3-6
 PROPOSED ELEVATIONS

Drawing Use Date Mar 2022
 Information Scale 1:50 @ A1

Drawing number Rev
 10949/A1/12 ---