




WEST ELEVATION

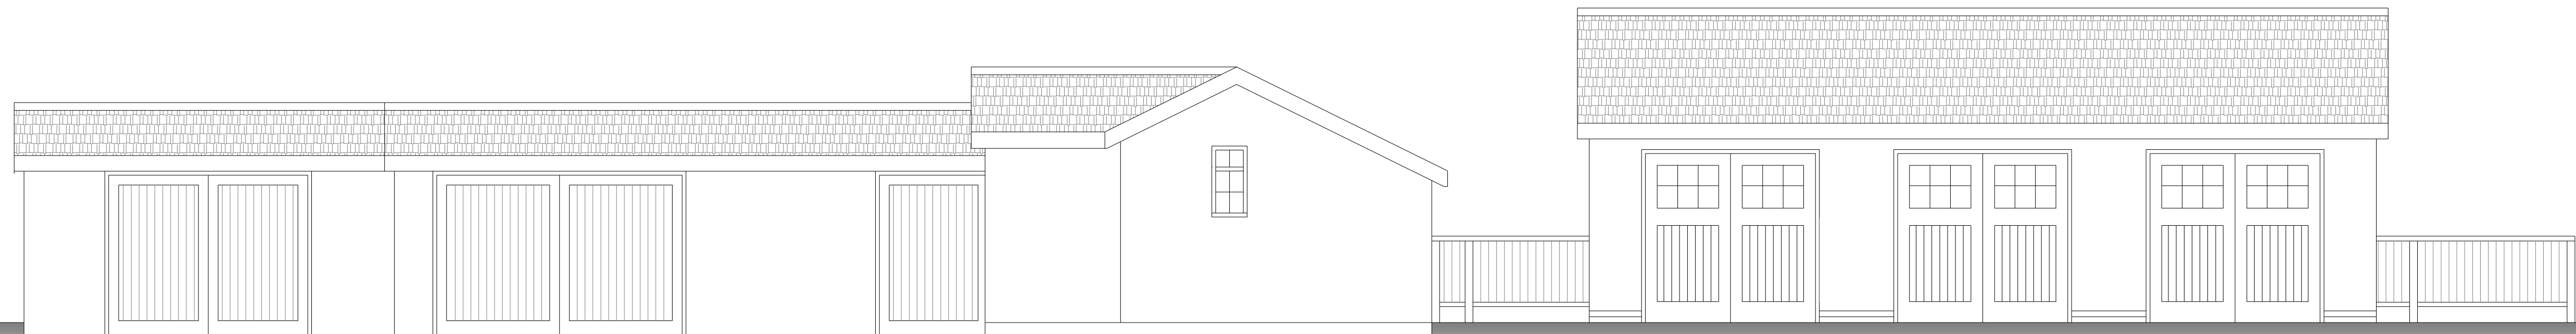

EAST ELEVATION

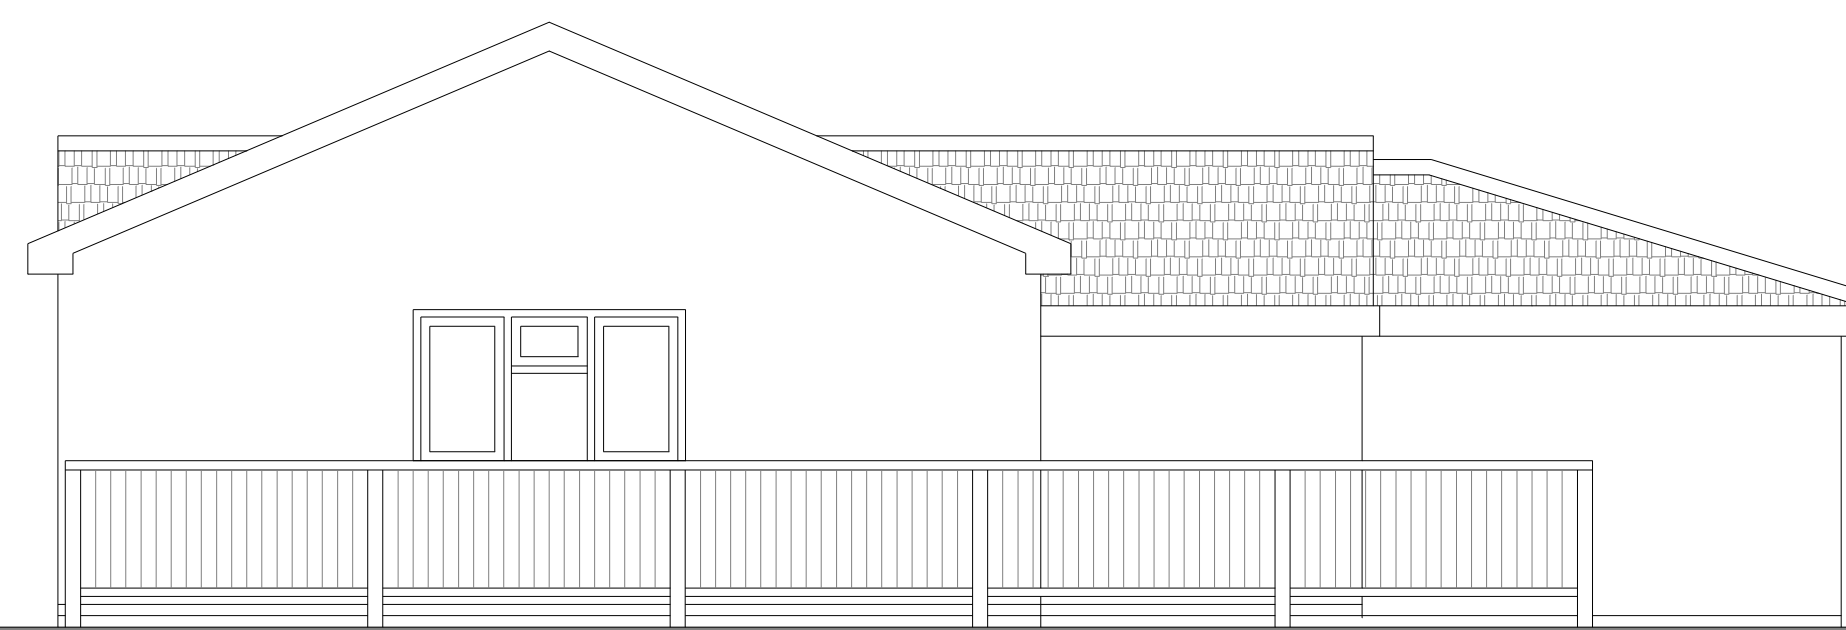


NORTH ELEVATION

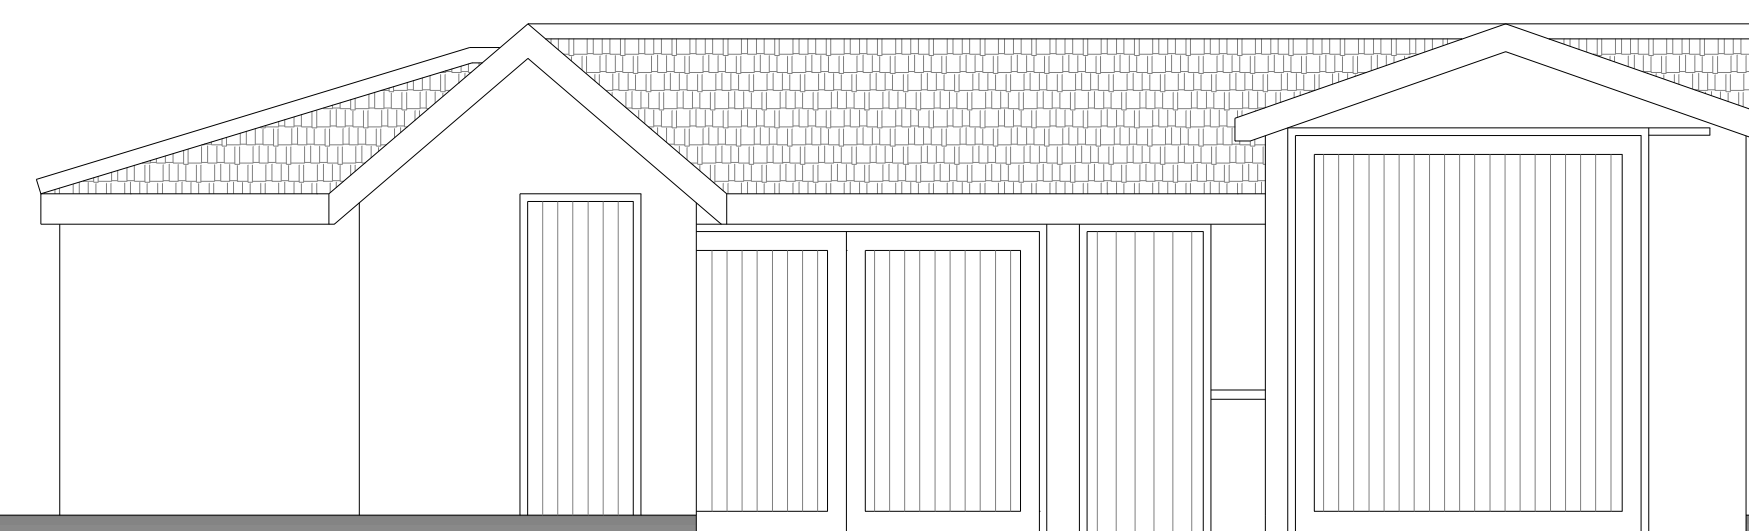

SOUTH ELEVATION

| Revision | Date | By |
|-------------|------|----|
| Description | | |

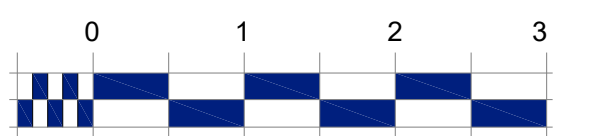

Scale Bar

ANTHONY JANE
ARCHITECTURE & INTERIORS

1A Eves Corner, Danbury, ESSEX, CM3 4QF
E: technical@anthonyjane.com

Project

GANFIELD MOAT-
HIGH CROSS LANE WEST
LITTLE CANFIELD
CM6 1TD

Client

Mr ANDREW SMITH

Drawing

UNIT 7
EXISTING ELEVATIONS

Drawing Use

Information Date Mar 2022
Scale 1:50 @ A1

Drawing number

10949/A1/14 Rev ---