
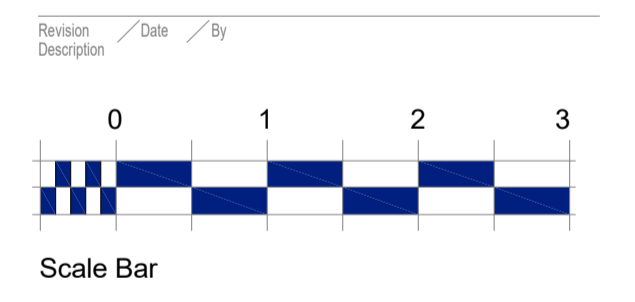


ROOF PLAN

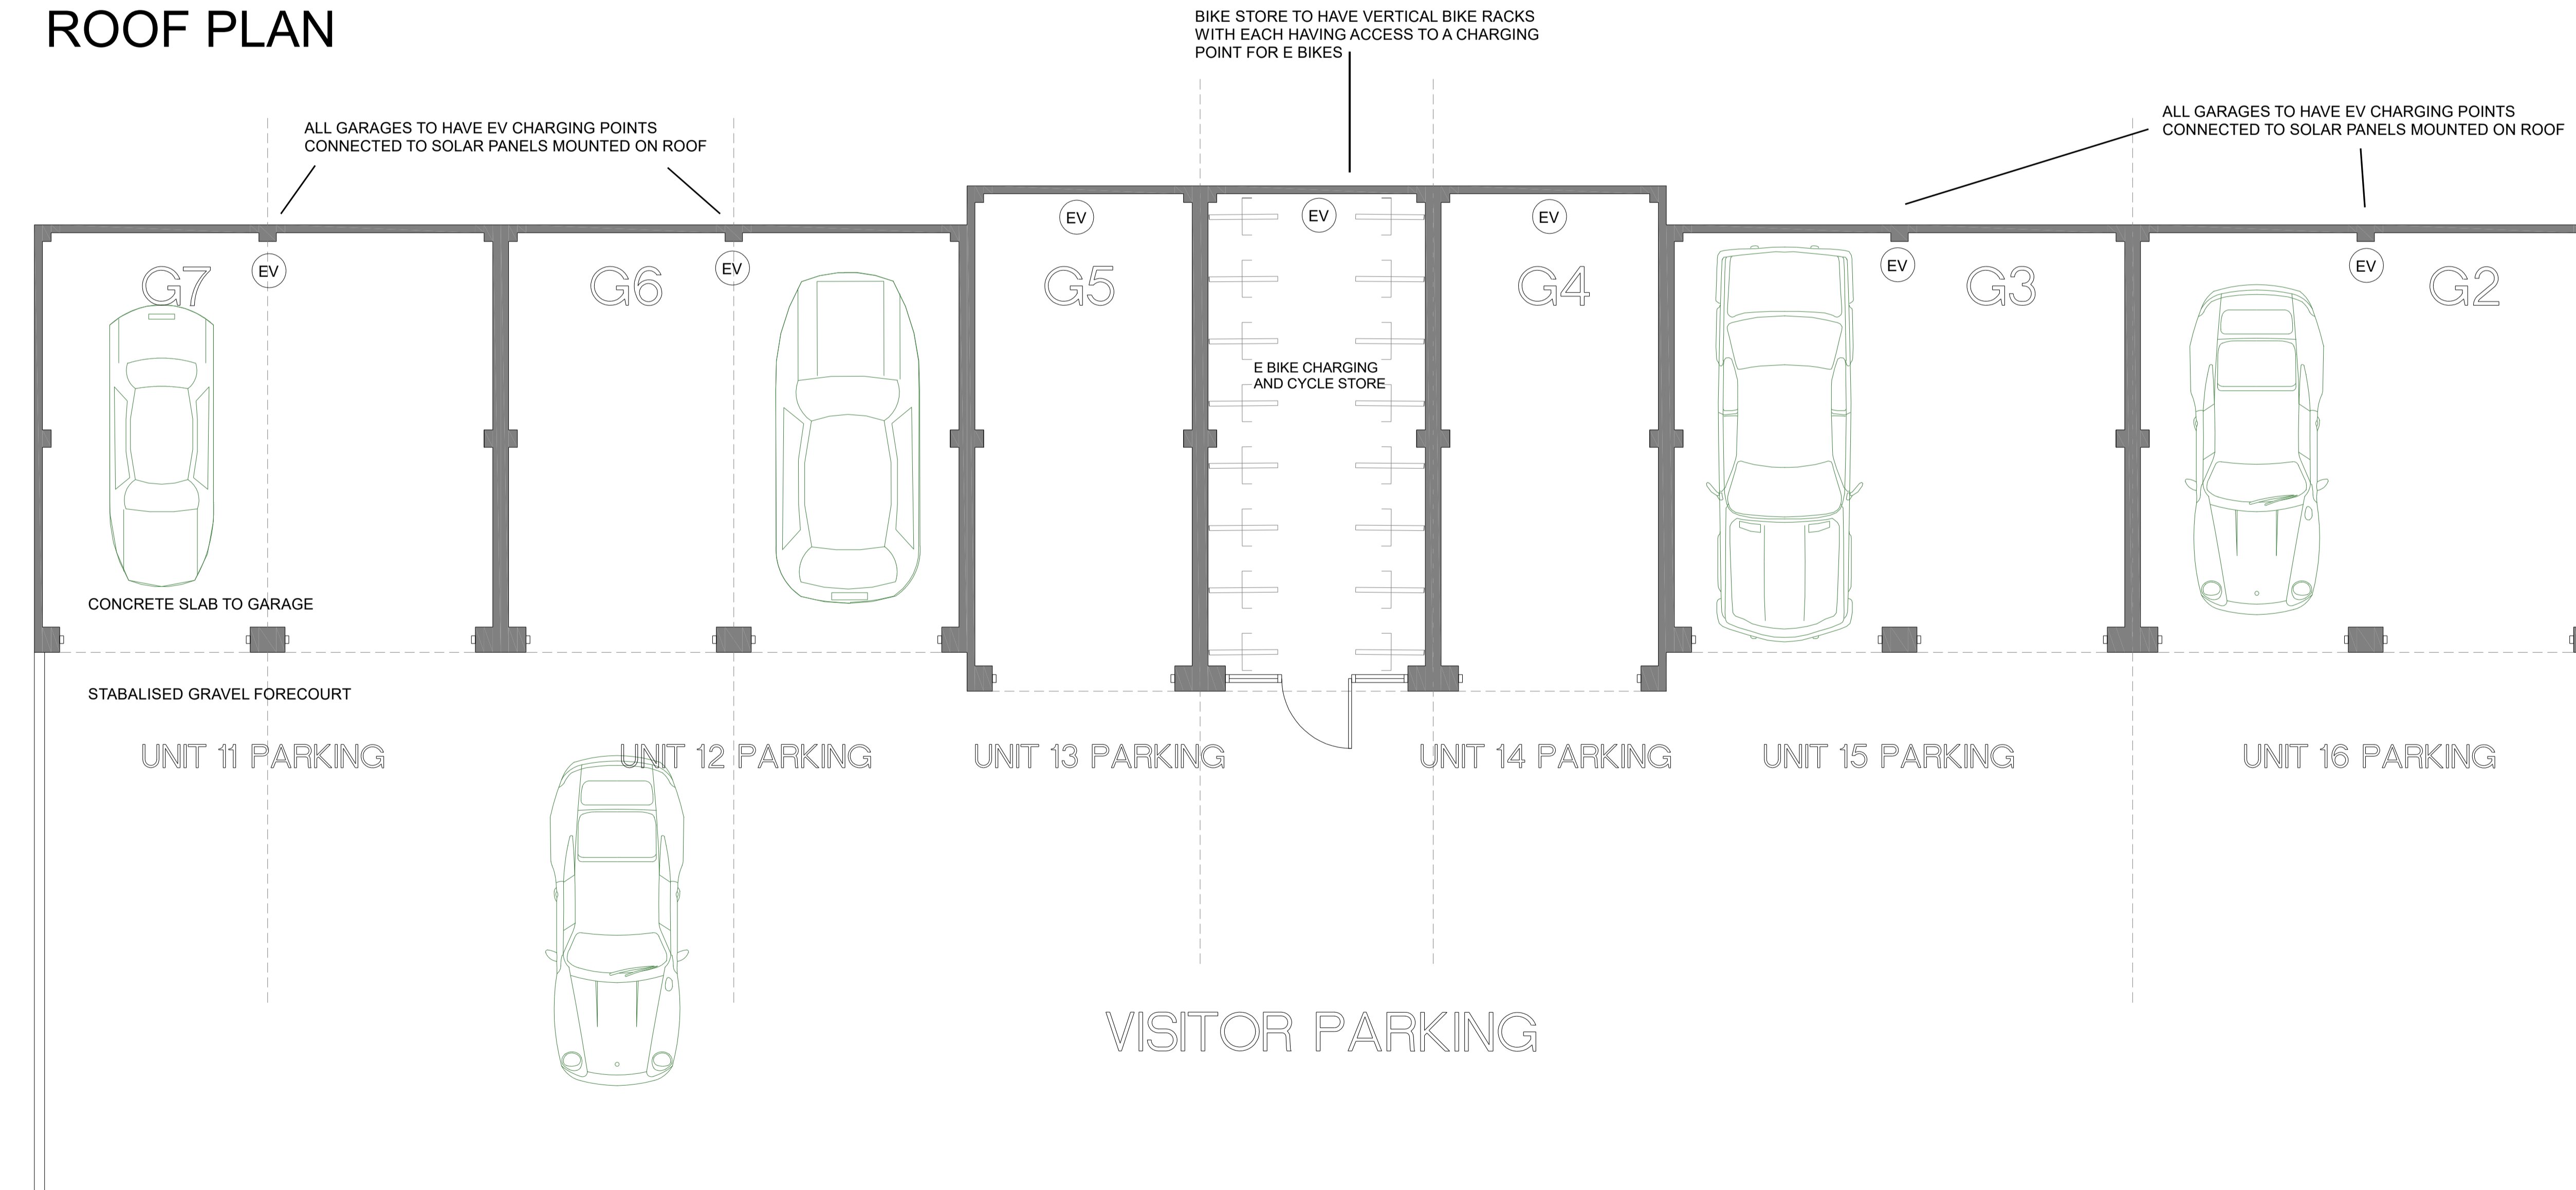

ANTHONY JANE
 ARCHITECTURE & INTERIORS
 1A Eves Corner, Danbury, ESSEX, CM3 4QF
 E: technical@anthonyjane.com

Project
 CANFIELD MOAT
 HIGH CROSS LANE WEST
 LITTLE CANFIELD
 CM6 1TD

Client
 Mr ANDREW SMITH

Drawing
 GARAGE BLOCK G2 - G7
 GROUND FLOOR & ROOF PLANS

Drawing Use Date Mar 2022
 Information Scale 1:50 @ A1

Drawing number Rev
 10949/A1/19 ---

GROUND FLOOR PLAN GARAGES AND PARKING FOR UNITS 11 - 16