




FIRST FLOOR PLAN
 GIA = 70.56 sq m

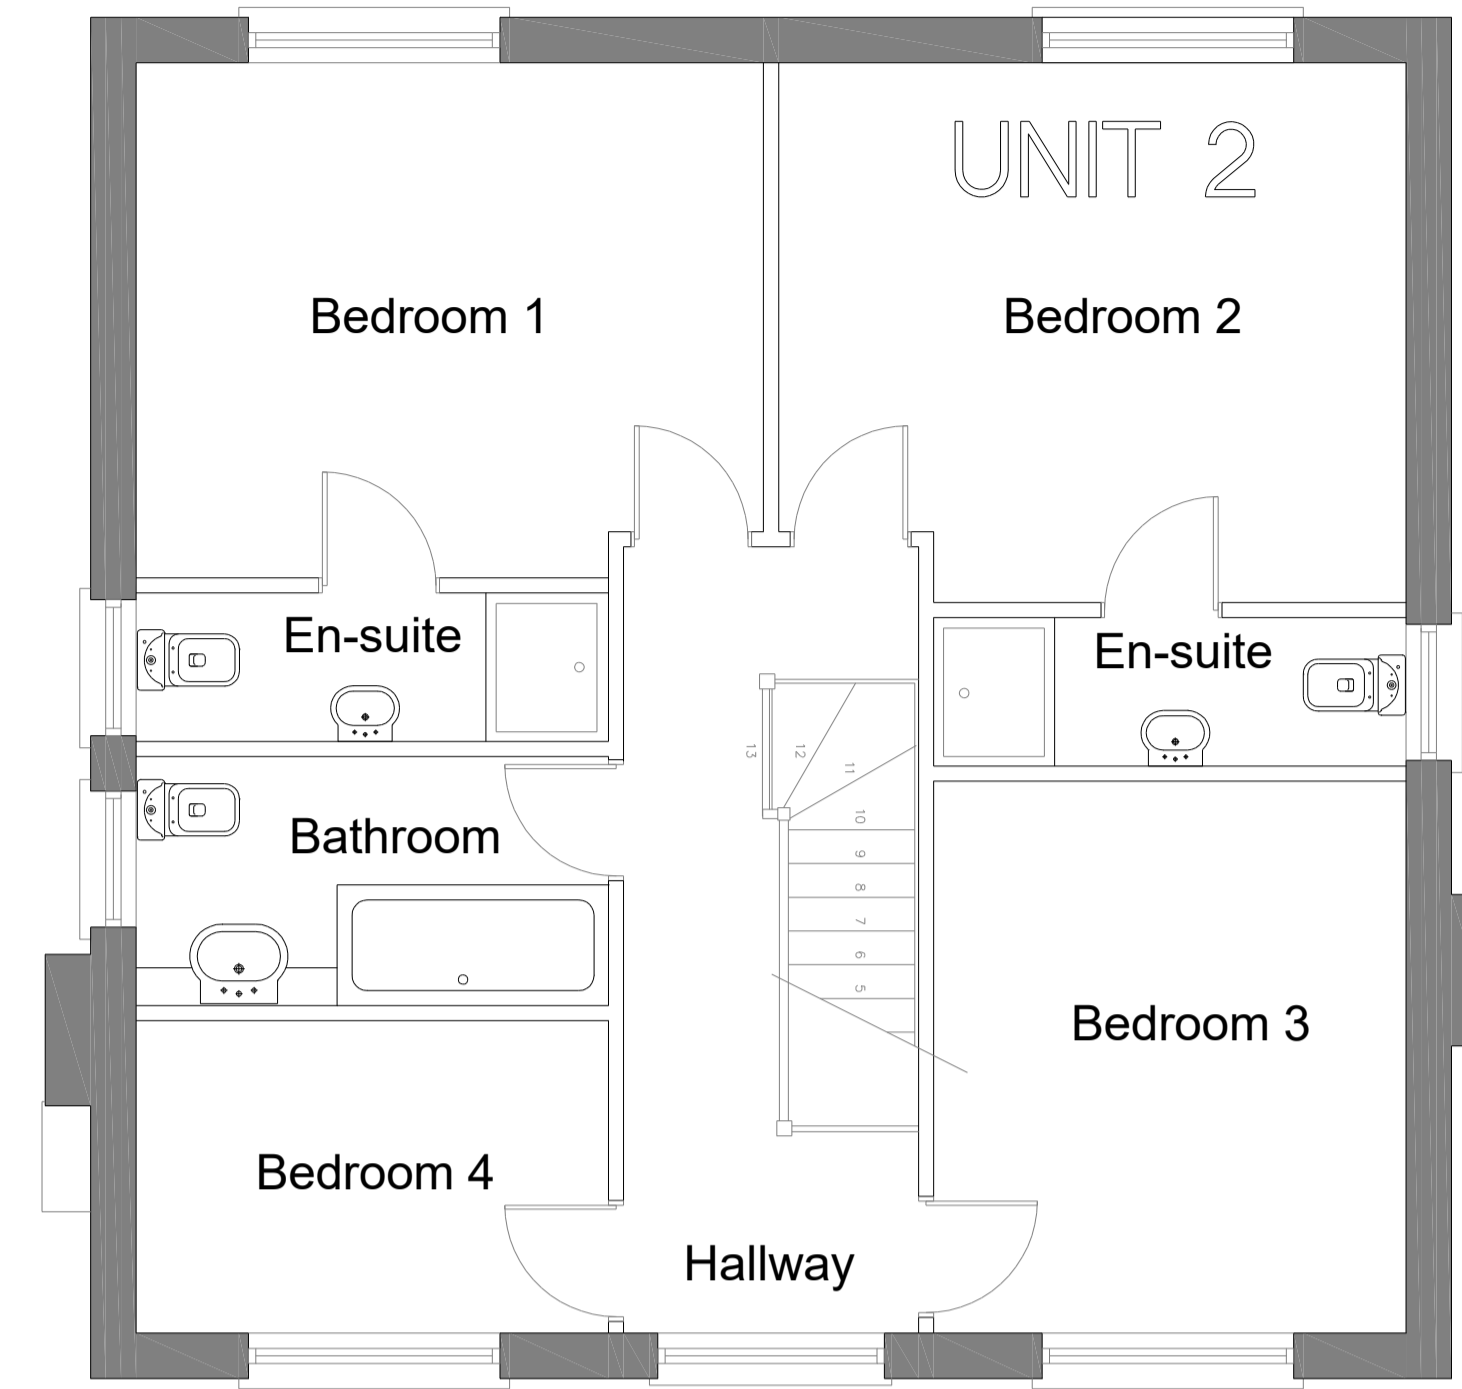

FIRST FLOOR PLAN
 GIA = 70.56 sq m

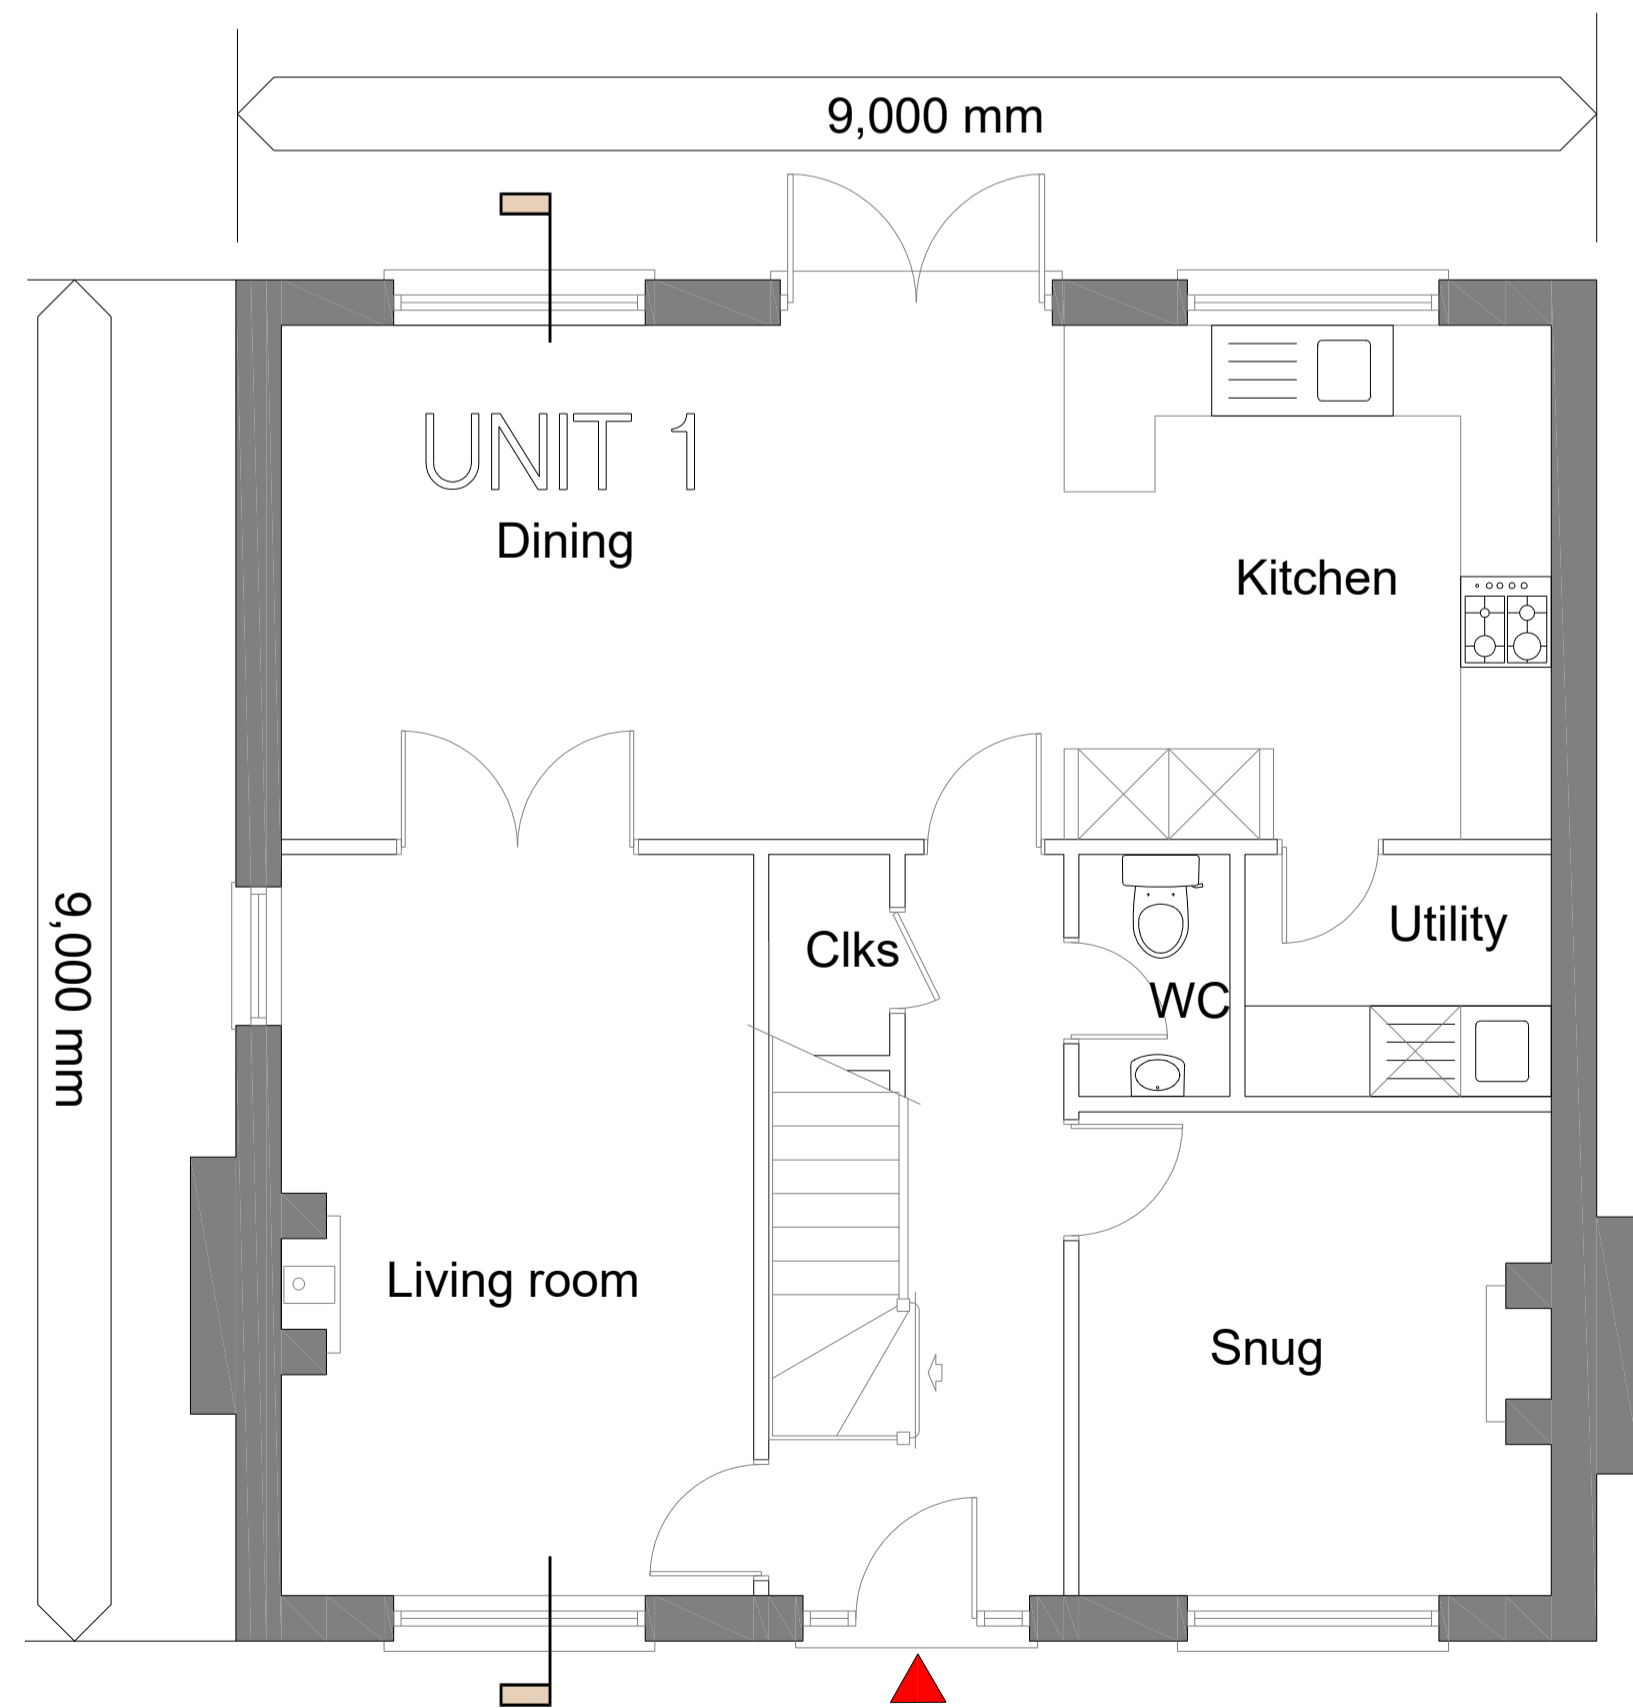


GROUND FLOOR PLAN
 GIA = 70.56 sq m

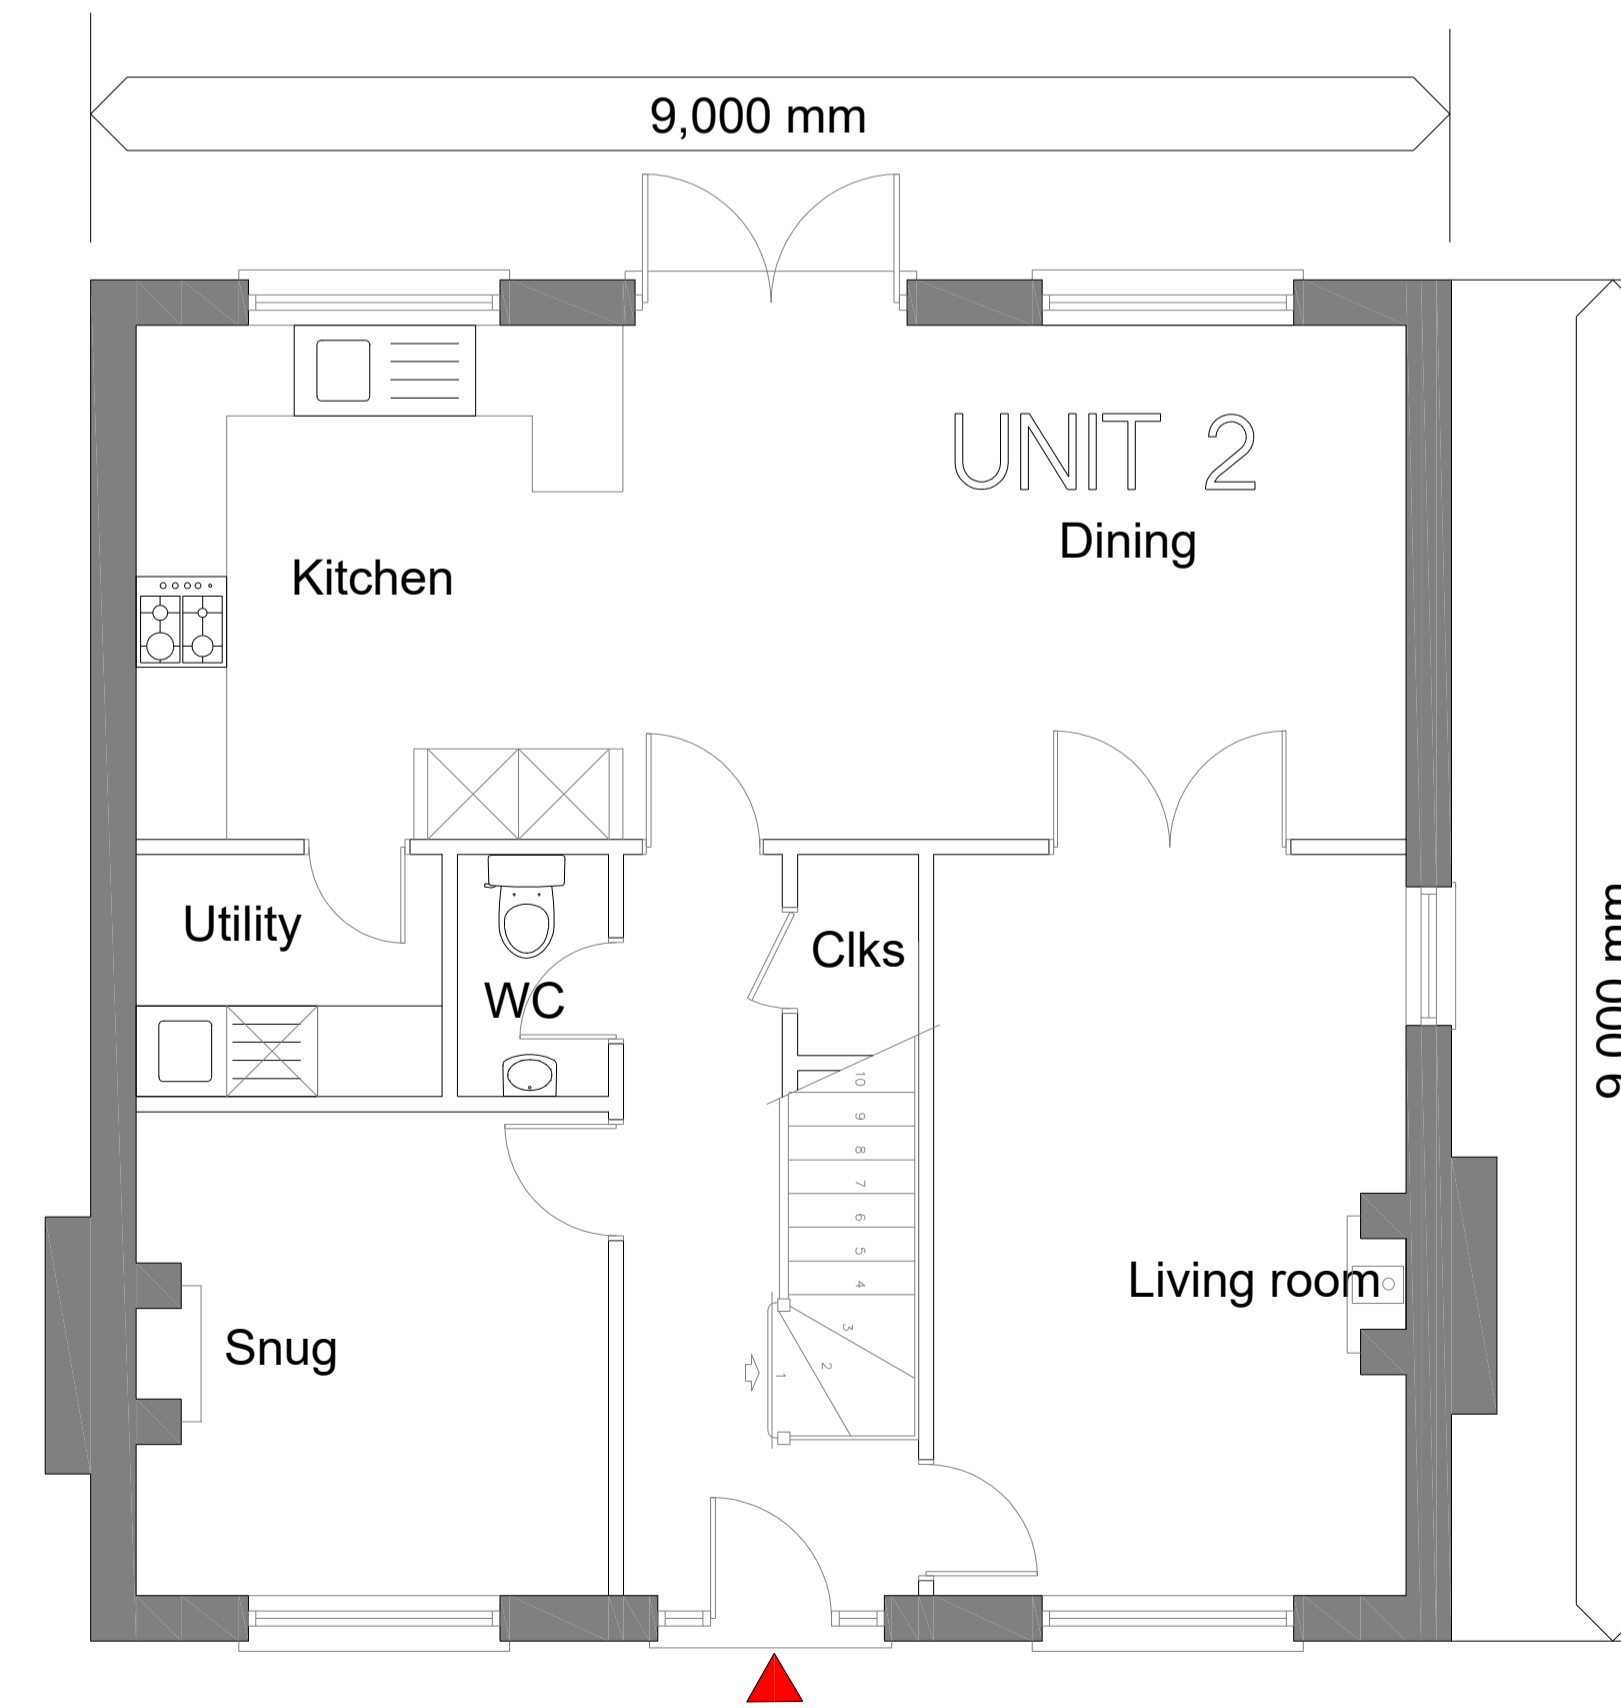

GROUND FLOOR PLAN
 GIA = 70.56 sq m

FLOOR AREAS - GIA
 GROUND = 70.56
 FIRST = 70.56
 TOTAL = 141.12

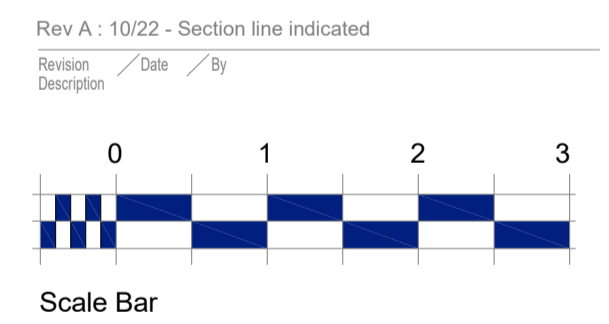

ANTHONY JANE
 ARCHITECTURE & INTERIORS
 1A Eves Corner, Danbury, ESSEX, CM3 4QF
 E: technical@anthonyjane.com

Project
 CANFIELD MOAT
 HIGH CROSS LANE WEST
 LITTLE CANFIELD
 CM6 1TD

Client
 Mr ANDREW SMITH

Drawing
 PROPOSED UNITS 1 AND 2
 GROUND & FIRST FLOOR PLANS

Drawing Use
 Information

Date
 MAY 2022

Scale
 1:50 @ A1

Drawing number
 10949/A1/07

Rev
 A