


Plan  
Scale 1:5,000 @ A1

HSM28A → HSM28B

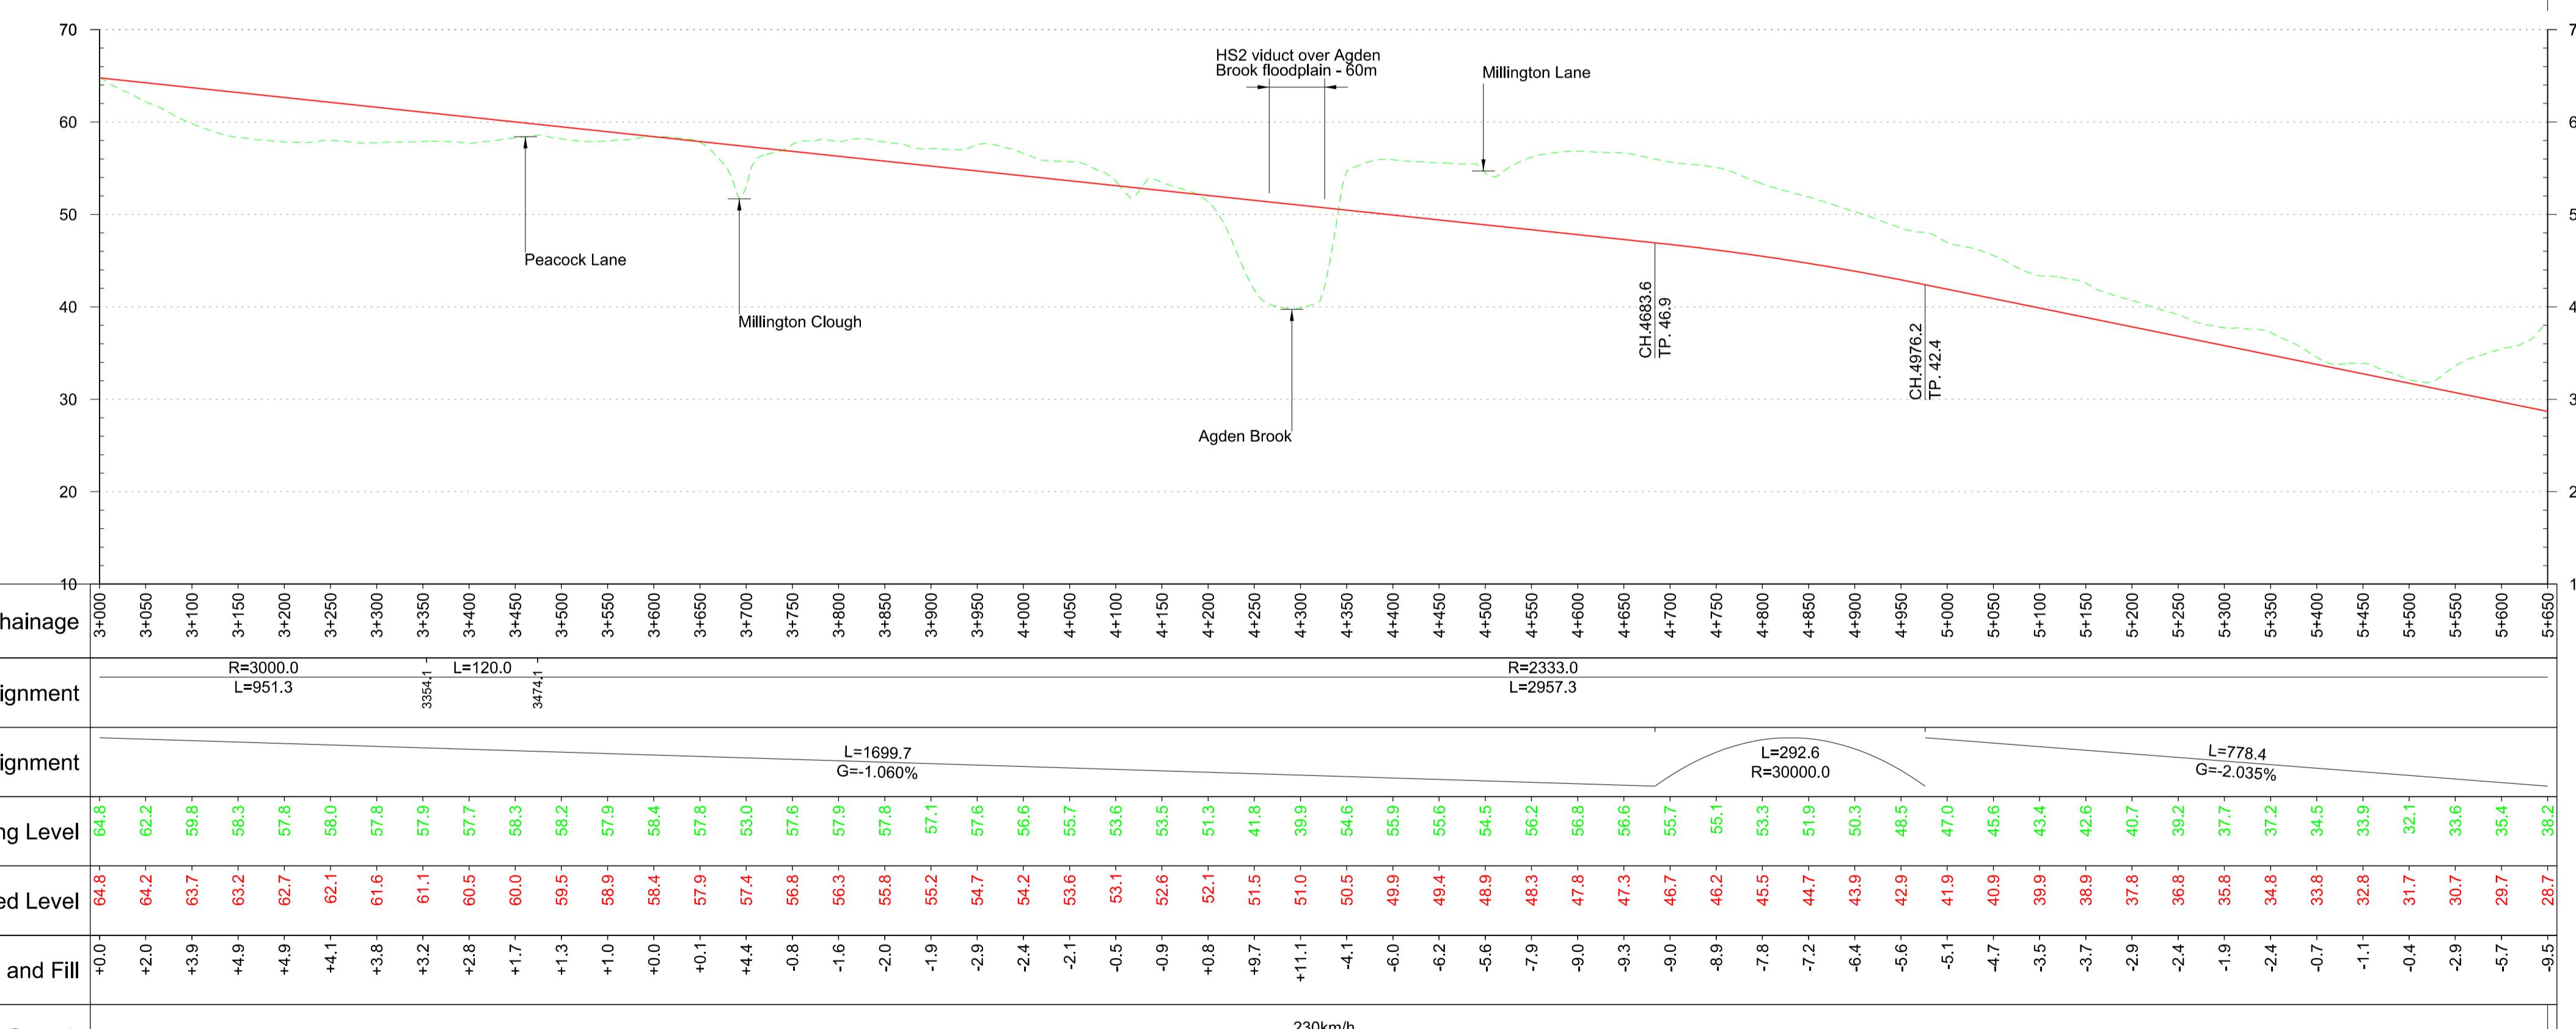

Profile

Scale H:1:5,000 V:1:500 @ A1

METRES @ 1:5000 0 50 100 200 500

METRES @ 1:500 0 5 10 20 50

P02	Updated for acceptance	KB 11/07/17	TO 11/07/17	JG 11/07/17	
P01	First Issue	KB 15/06/17	TO 15/06/17	JG 15/06/17	

HS2 accepts no responsibility for any circumstances which arise from the reproduction of this document after alteration, amendment or abbreviation or if it is issued in part or issued incompletely in any way.

© Crown Copyright and database right 2017. All rights reserved. Ordnance Survey Licence number 100049190

© Crown Copyright material is reproduced with the permission of Land Registry under delegated authority from the Controller of HMSO. This material was last updated on 2017 and may not be copied, distributed, sold or published without the formal permission of Land Registry. Only an official copy of a title plan or register obtained from the Land Registry may be used for legal or other official purposes.

Key Environmental Features Legend

- World Heritage Site
- Ramsar
- Special Areas of Conservation
- Special Protection Areas
- National Nature Reserves
- Area of Outstanding Natural Beauty
- National Park
- Major Development Sites
- Additional Development Sites
- Scheduled Monuments
- Registered Parks and Gardens
- Historical Battlefields
- Active and/or Authorised Landfill
- Historical Landfill
- Flood Zones
- Listed Building Grade I
- Listed Building Grade II\*
- Listed Building Grade II

Legend

- Track Centrelines
- Viaduct
- Tunnel
- Existing Railway Connection
- HS2 Connection
- Fully Retained Cutting/Fill
- Major Contour
- Ground Profile
- Track Profile
- Minor Contour
- Node

Engineering Earthworks

- Railway Cutting
- Railway Embankment
- HS2 Depot/Station Operational Boundary

Zone Manchester Metropolitan Spur

Project/Contract West Midlands to Manchester Route

Design Stage Post-Consultation

Railway Track

Drawing Title 2017 Preferred Route - HSM28A

Plan and Profile

Sheet 2 of 2

hs engine for growth

AECOM

Registered in England Registration No. 06791686  
Registered office:  
2 Snow Hill,  
Queensway,  
Birmingham, B4 6GA

Creator/Originator

Date 15/06/2017 Scale AS SHOWN Size A1

Rev. P02

Drawing No. C320-AEC-RT-DPP-240-068282