

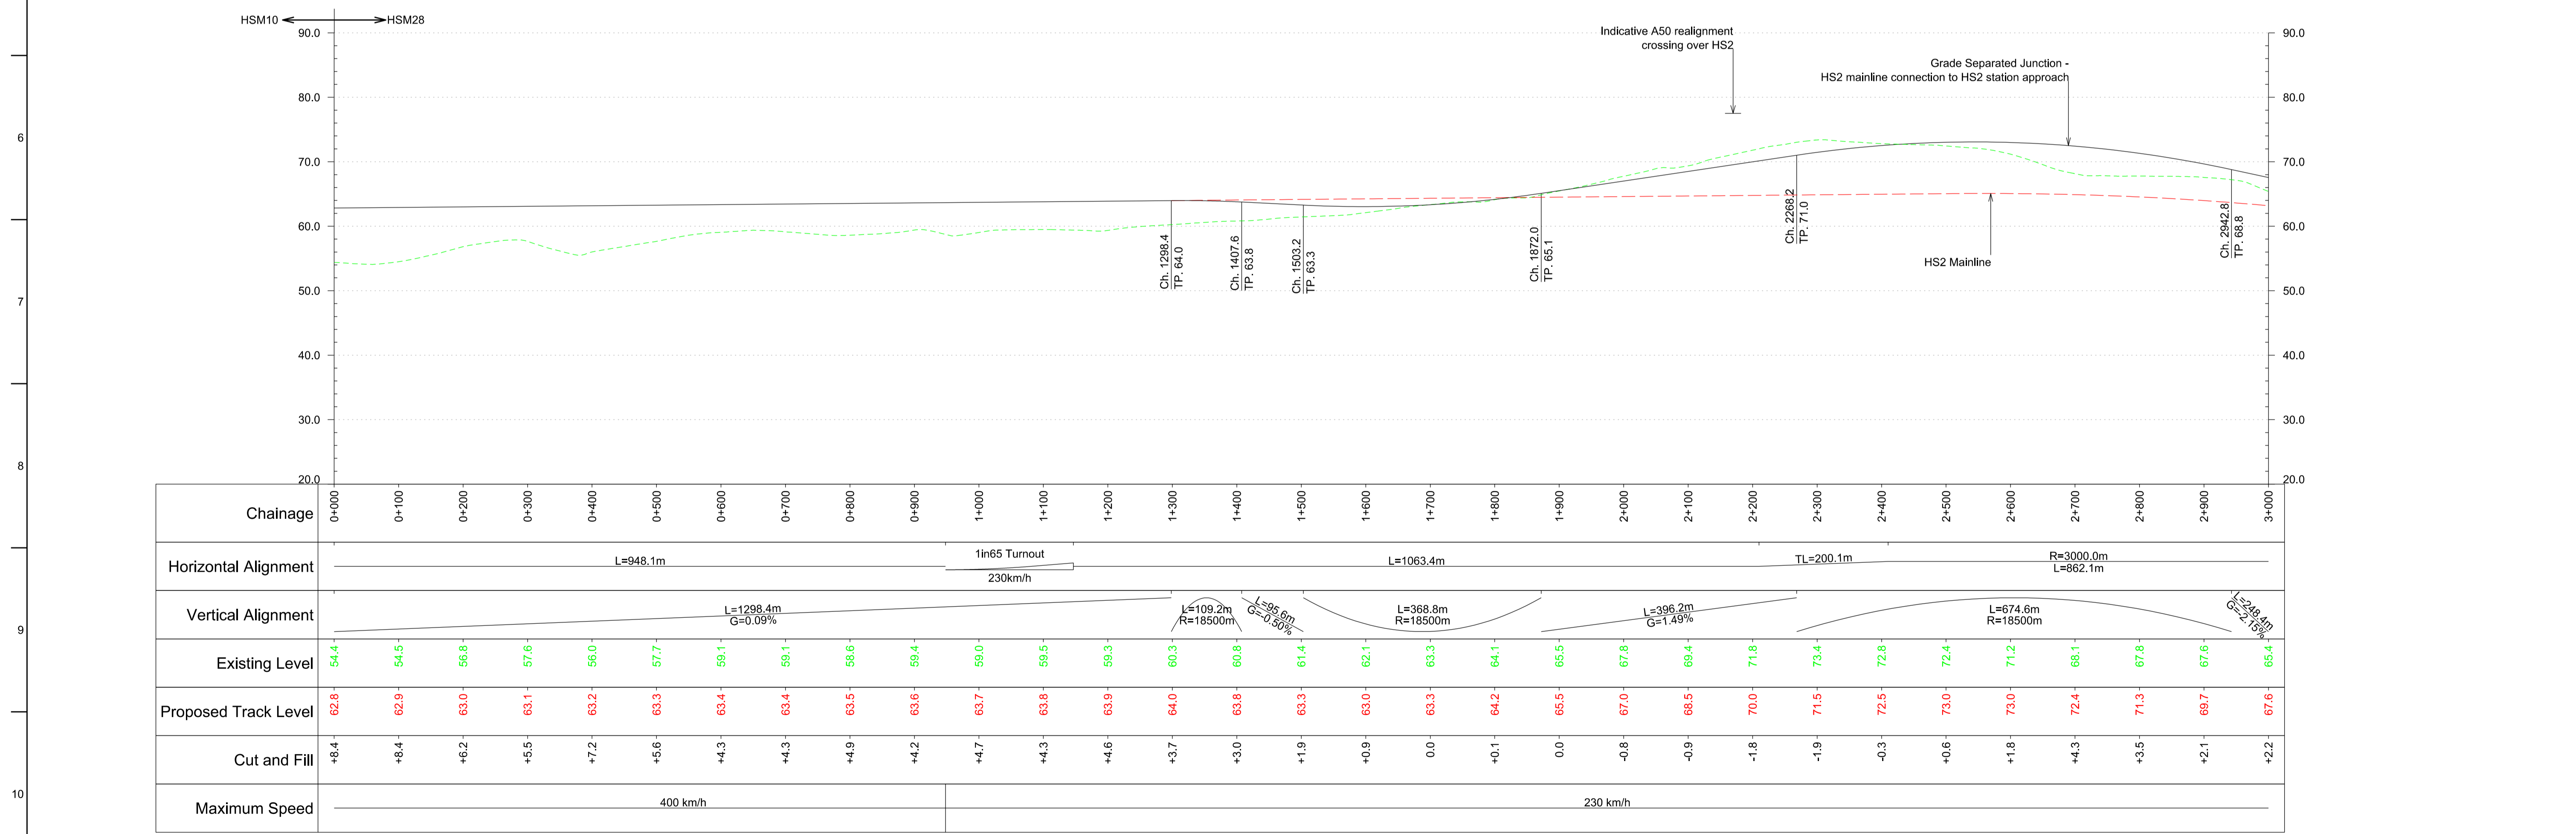


Plan
Scale 1:5,000 @ A1

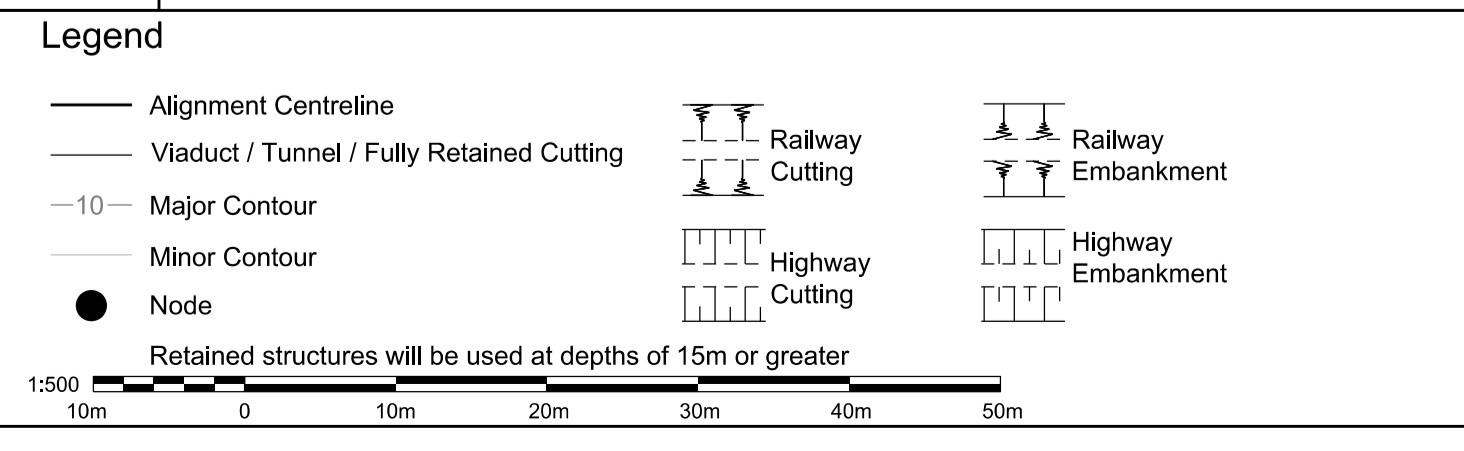

Profile
Scale H:1:5,000 V:1:500 @ A1

© Crown copyright and database rights 2012 Ordnance Survey 100049190.

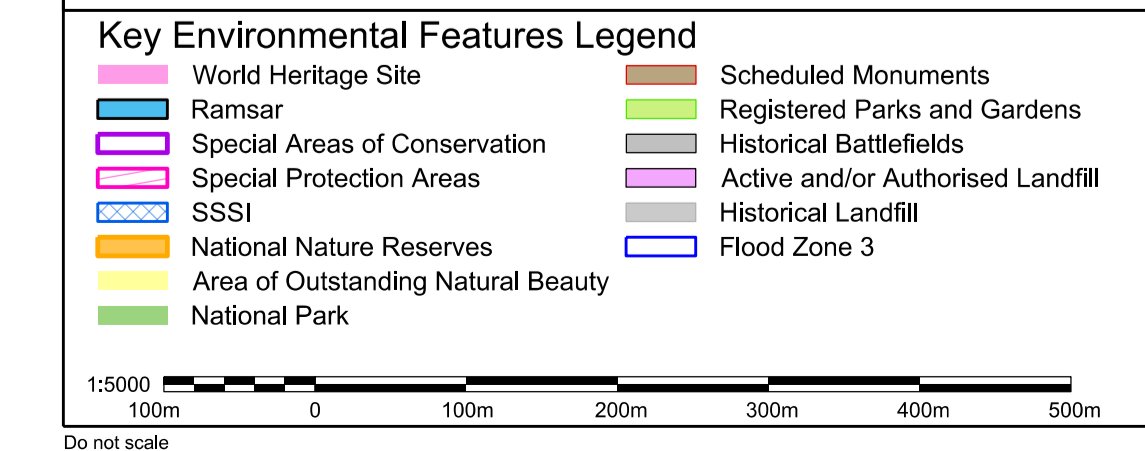

Issue	Date	By	Chkd	Appd
P6	23.11.12	JFF	RC	TW
P5	16.11.12	JA	RC	TW
P4	30.10.12	JFF	RC	TW
P3	19.10.12	JA	RC	TW
P2	31.08.12	MM	RC	TW
P1	20.03.12	MM	RC	TW

Client

Job Title
HS2 West Midlands to Manchester
Initial Preferred Route
December 2012

Scale at A1
1:5000

Discipline
Rail

MOTT MACDONALD SCOTT WILSON GRIMSHAW

Drawing Title
Route HSM28
Plan and Profile
Sheet 1 of 9

Drawing Status
-

Job No
277592

Drawing No
HS2-MSG-MA0-ZZ-DR-RT-52801

Issue
P6