


Plan  
Scale 1:10000 @ A1

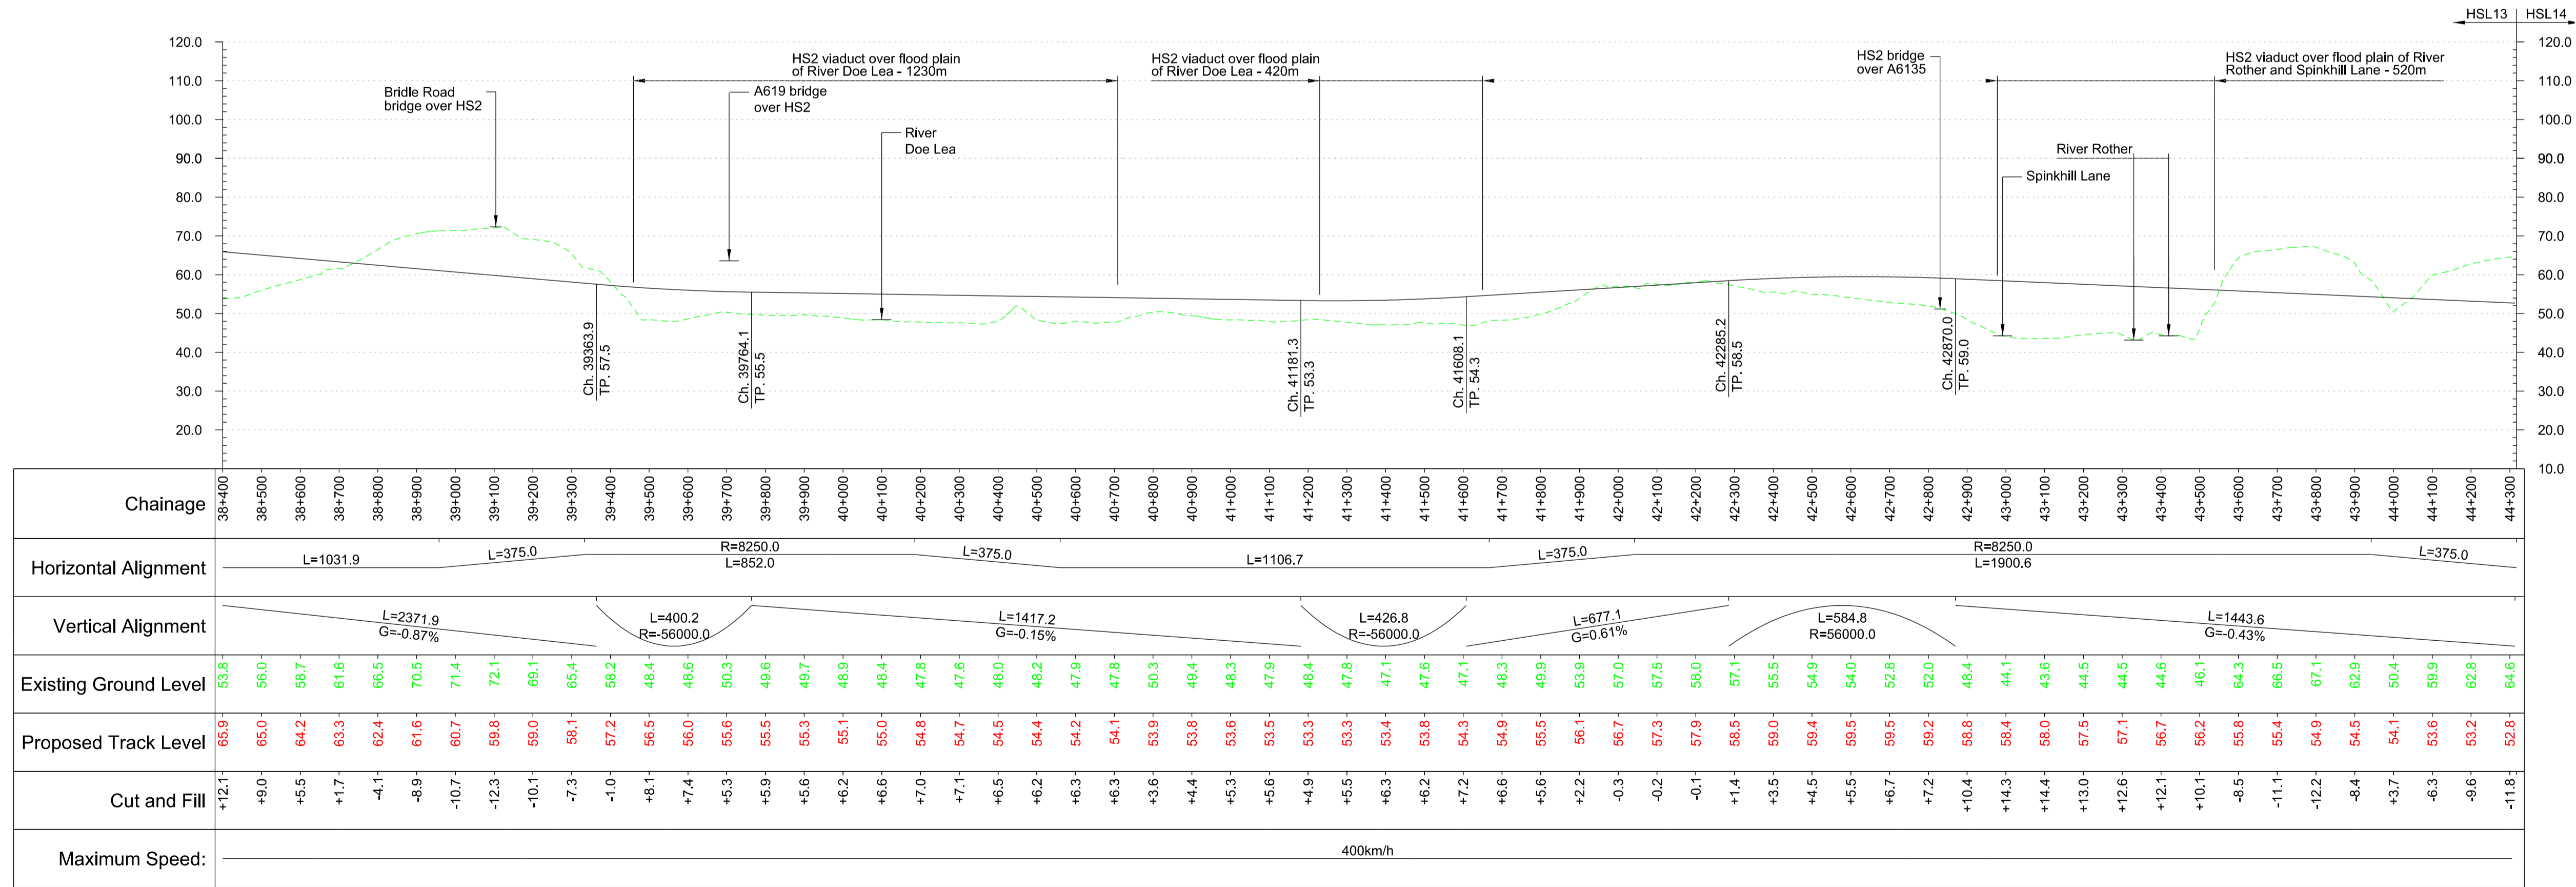

Profile  
Scale H 1:10000 V 1:1000 @ A1

© Crown copyright and database rights 2012 Ordnance Survey 100049190

**Key Environmental Features Legend**

- World Heritage Site
- Ramsar
- Special Areas of Conservation
- Special Protection Areas
- SSSI
- National Nature Reserve
- National Park
- Scheduled Monument
- Registered Parks and Gardens
- Historical Battlefields
- Active and/or Authorised Landfill
- Historic Landfill
- Flood Risk Zones

**Legend**

- Alignment Centreline
- Viaduct / Tunnel / Retained Structure
- Major Contour
- Minor Contour
- Node
- Railway Cutting
- Railway Embankment
- Highway Cutting
- Highway Embankment

3.0	- /12/12	LK	MP	CL
2.0	- /12/12	LK	MP	CL
Issue	Date	By	Chkd	Appd

Client: **hs2**

Job Title: **HS2 West Midlands to Leeds Initial Preferred Route December 2012**

Scale at A1: 1:10000

Discipline: Rail

Drawing Title: **Route HSL13 Plan and Profile Sheet 7 of 7**

Drawing Status: **214866-00**

Job No: **214866-00**

Drawing No: **HS2-ARP-LR0-DR-RT-55137**

Issue: **3.0**

ARUP