


Plan

Scale 1:5,000 @ A1

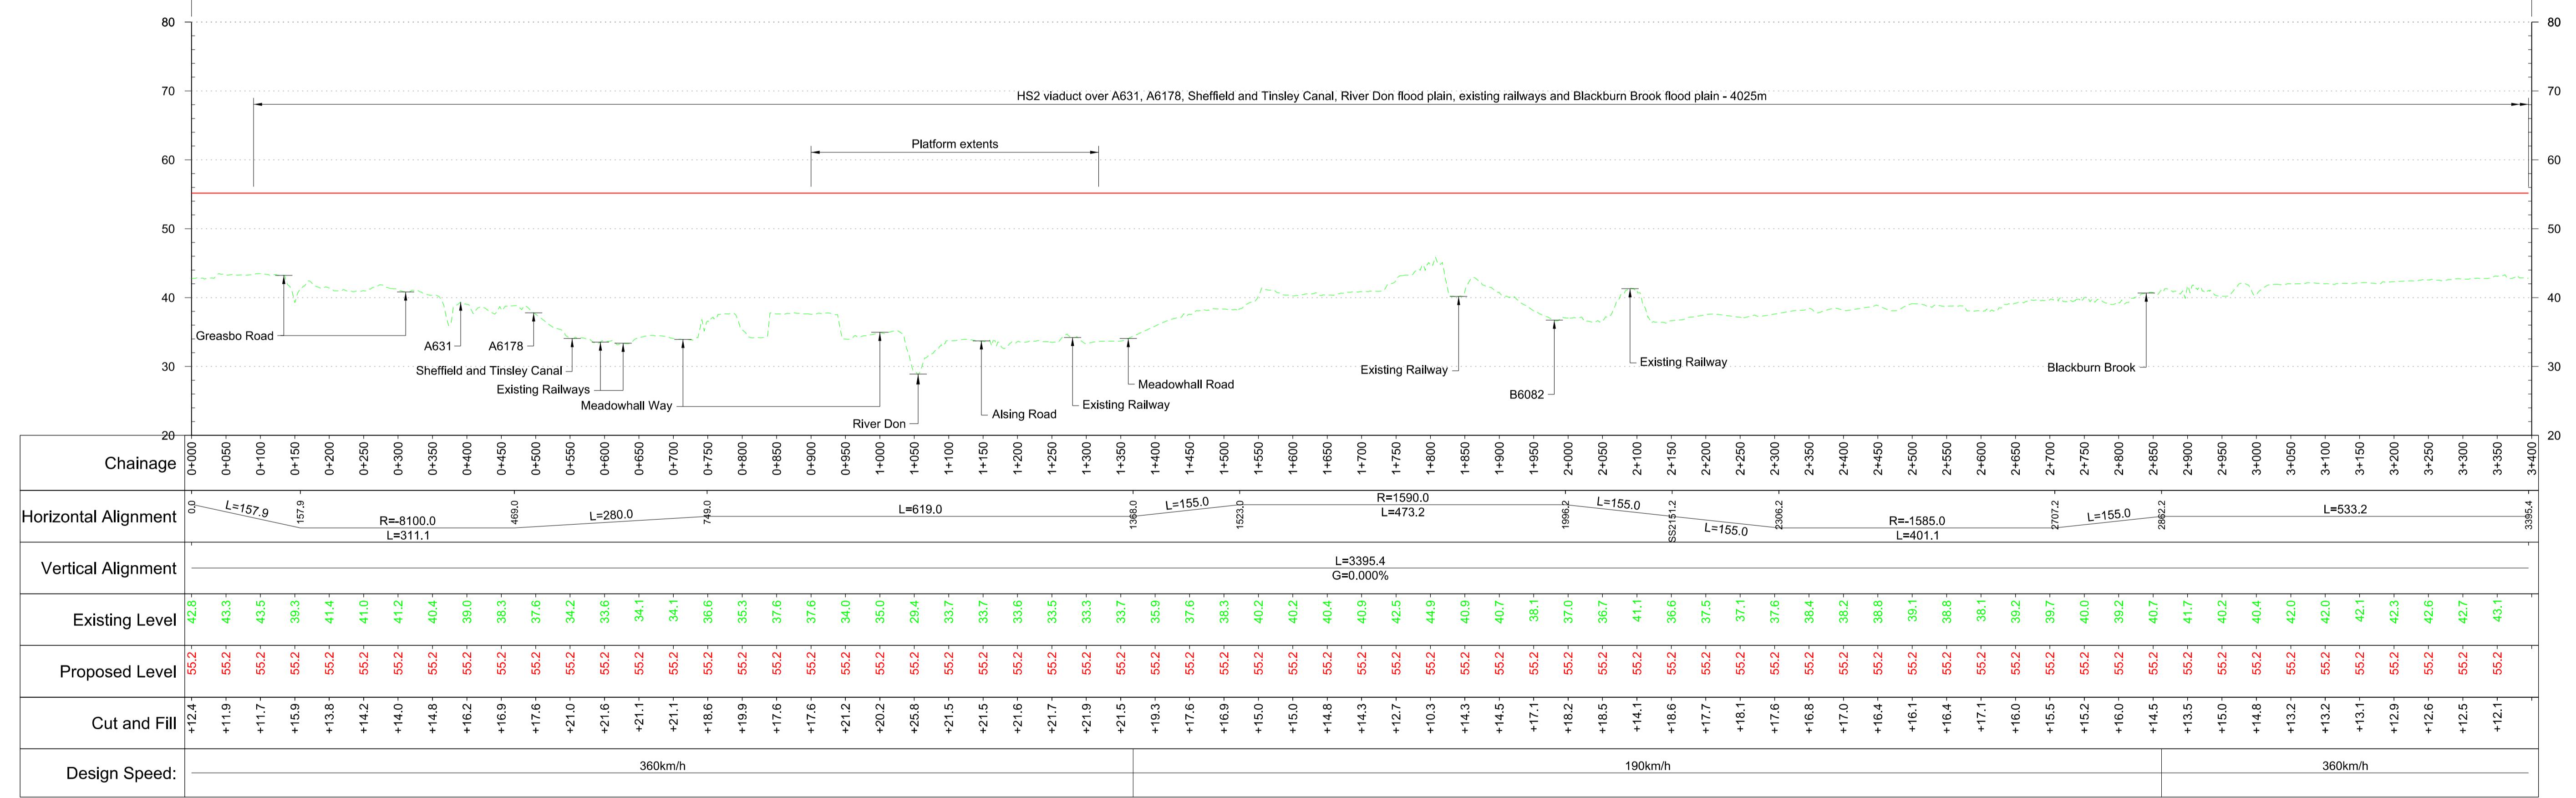

Profile

Scale H:1:5,000 V:1:500 @ A1

Fit for Condition A

P05	Fit for Condition A	VS 05/07/13	RC 05/07/13	TW 05/07/13		HS2 accepts no responsibility for any circumstances which arise from the reproduction of this document after alteration, amendment or abbreviation or if it is issued in part or issued incompletely in any way.	Legends/Notes: Key Environmental Features Legend	Engineering Earthworks Railway Cutting Railway Embankment HS2 Depot/Station Operational Boundary	Zone South Yorkshire Station	Project/Contract West Midlands to Leeds Route
P04	Fit for Condition A	GKR 01/07/13	RC 28/06/13	TW 28/06/13		© Crown Copyright and database right 2012. All rights reserved. Ordnance Survey Licence number 100049190			Design Stage Pre-Consultation	Discipline/Function Railway Track
P03	Fit for Condition A	JA 19/06/13	RC 21/06/13	TW 21/06/13		© Crown Copyright material is reproduced with the permission of Land Registry under delegated authority from the Controller of HMSO.			Drawing Title Route HSL15	
P02	Client's comments addressed	GKR 12/06/13	RC 12/06/13	TW 12/06/13		This material was last updated on 2012 and may not be copied, distributed, sold or published without the formal permission of Land Registry. Only an official copy of a title plan or register obtained from the Land Registry may be used for legal or other official purposes.			Plan and Profile	Drawn GKR Checked RC Approved TW
P01	First Issue	GKR 24/05/13	RC 22/05/13	TW 22/05/13		Scale with caution as distortion can occur.			Date 04/05/2013 Scale 1:5000 Size A1	
Rev	Description	Drawn	Checked	Con App	HS2 App				Drawing No. C321-MMD-RT-DPP-160-551501 Rev. P05	



Registered in England
Registration No. 06791686
Registered office:
Eland House,
Bressenden Place,
London, SW1E 5DU

Creator/Originator

Mott MacDonald

HS2 Security Classification

INTERNAL