


Plan
Scale 1:5,000 @ A1



Profile
Scale H:1:5,000 V:1:500 @ A1

Fit for Condition A

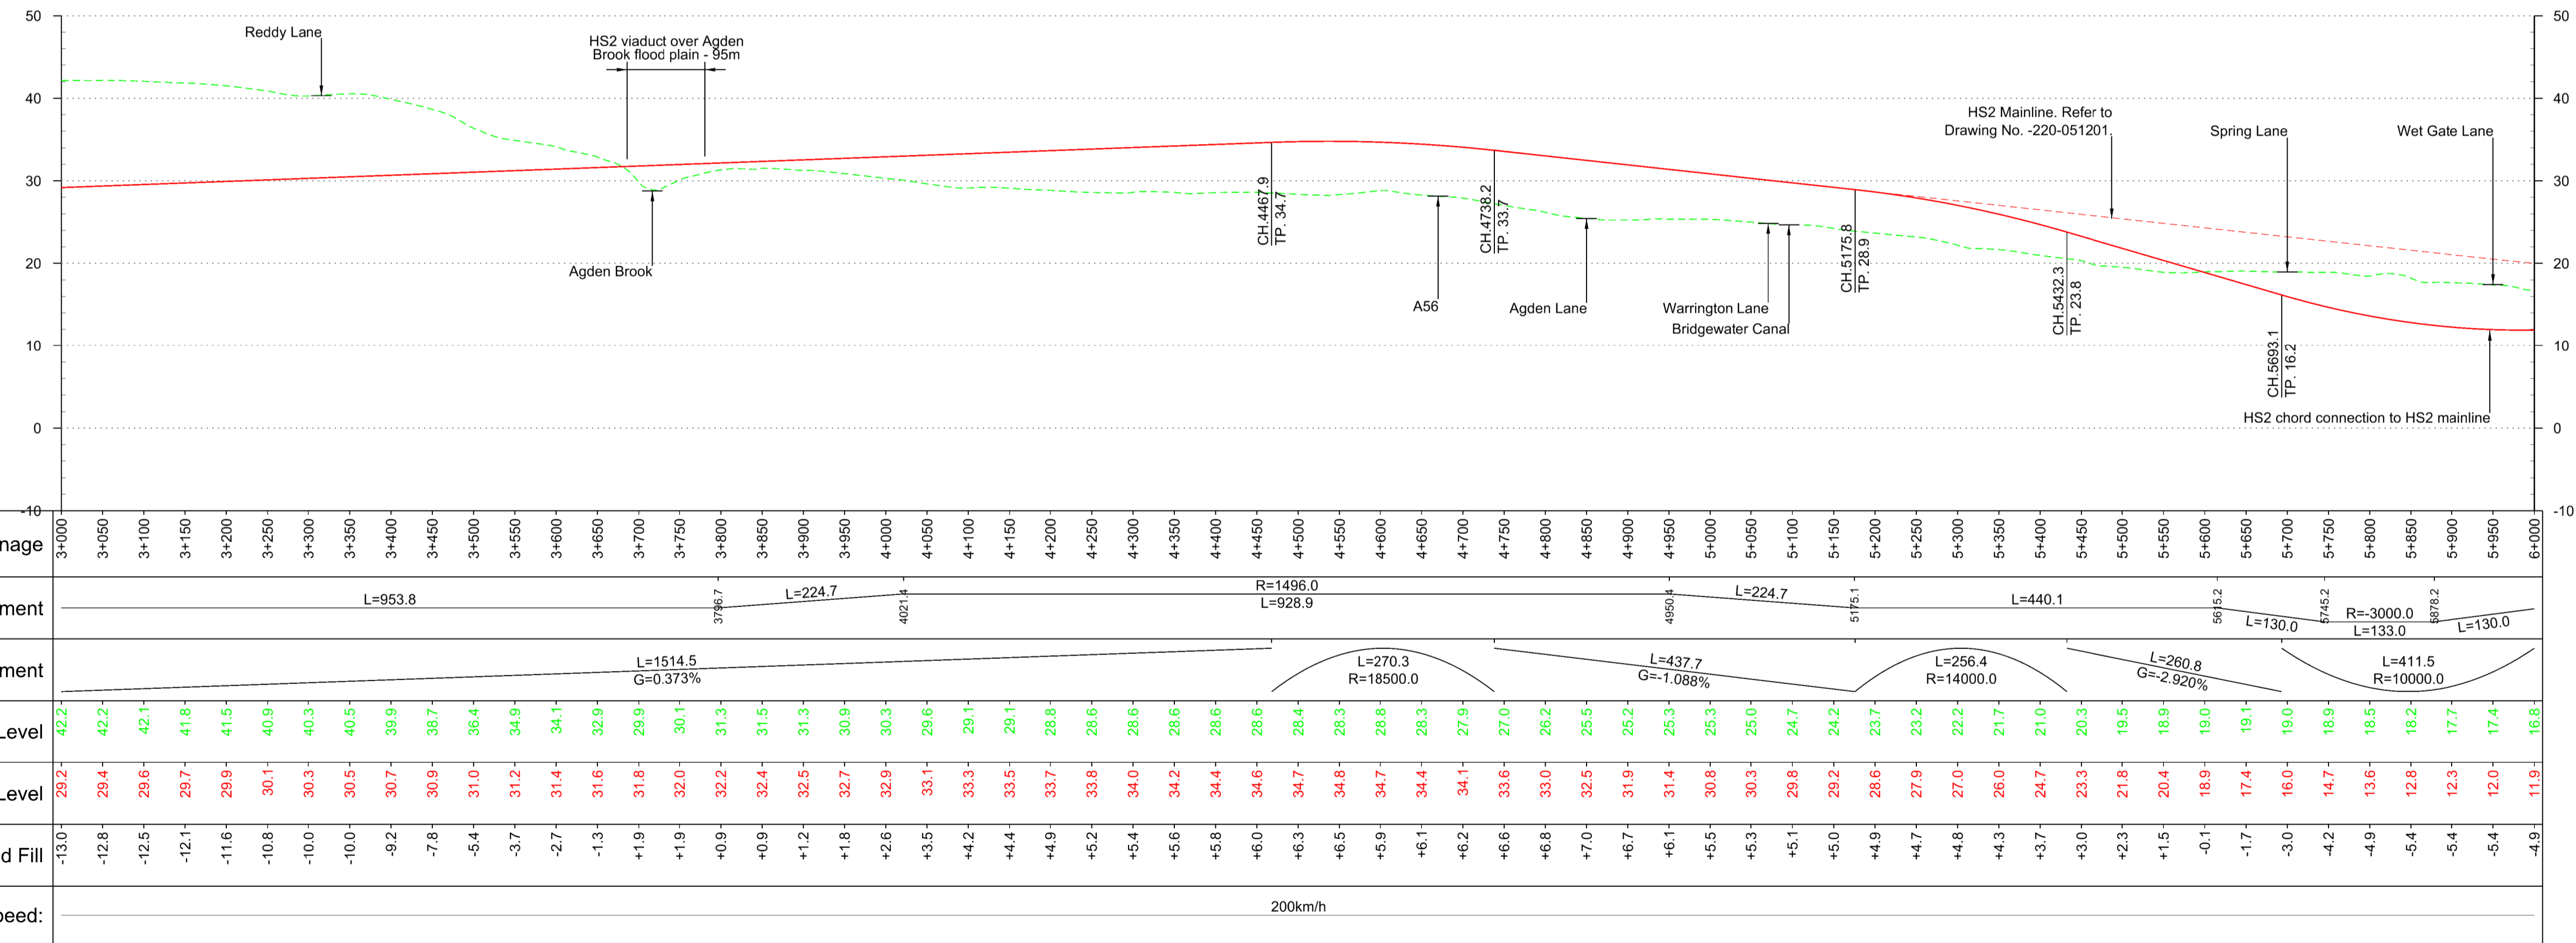

Rev	Description	Drawn	Checked	Con App	HS2 App
P07	Issued for Condition A	MB	DC	JG	
P06	Issued for Condition A	DC	DC	JG	
P05	Issued for Condition A	KB	DC	JG	
P04	Issued for Condition A	KB	DC	JG	
P03	For Review	KB	DC	JG	

HS2 accepts no responsibility for any circumstances which arise from the reproduction of this document after alteration, amendment or abbreviation or if it is issued in part or issued incompletely in any way.

© Crown Copyright and database right 2012. All rights reserved. Ordnance Survey Licence number 100049190

© Crown Copyright material is reproduced with the permission of Land Registry under delegated authority from the Controller of HMSO. This material was last updated on 2012 and may not be copied, distributed, sold or published without the formal permission of Land Registry. Only an official copy of a title plan or register obtained from the Land Registry may be used for legal or other official purposes.

Scale with caution as distortion can occur.

Key Environmental Features Legend			
	World Heritage Site		Scheduled Monuments
	Ramsar		Registered Parks and Gardens
	Special Areas of Conservation		Historical Battlefields
	Special Protection Areas		Active and/or Authorised Landfill
	SSSI		Historical Landfill
	National Nature Reserves		Flood Zones
	Area of Outstanding Natural Beauty		
	National Park		

Legend		Engineering Earthworks	
	Track Centrelines		Railway Cutting
	Viaduct		Railway Embankment
	Tunnel		HS2 Depot/Station Operational Boundary
	Fully Retained Cutting/Fill		
	Major Contour		
	Ground Profile		
	Track Profile		
	Minor Contour		
	Node		
Retained structures will be used at depths of 15m or greater			

Registered in England
Registration No. 06791686
Registered office:
Eland House,
Bressenden Place,
London, SW1E 5DU

Creator/Organator
AECOM

HS2 Security Classification
INTERNAL

Zone	Manchester Metropolitan Spur
Design Stage	Pre-Consultation
Drawing Title	Route HSM30 Plan and Profile Sheet 2 of 3

Project/Contract		West Midlands to Manchester Route	
Discipline/Function	Railway Track		
Drawn	Checked	Approved	
MB	DC	JG	
Date	Scale	Size	
26/04/2013	AS SHOWN	A1	
Drawing No.	Rev.		
C320-AEC-RT-DPP-240-053002	P07		