



Plan  
Scale 1:10,000 @ A1

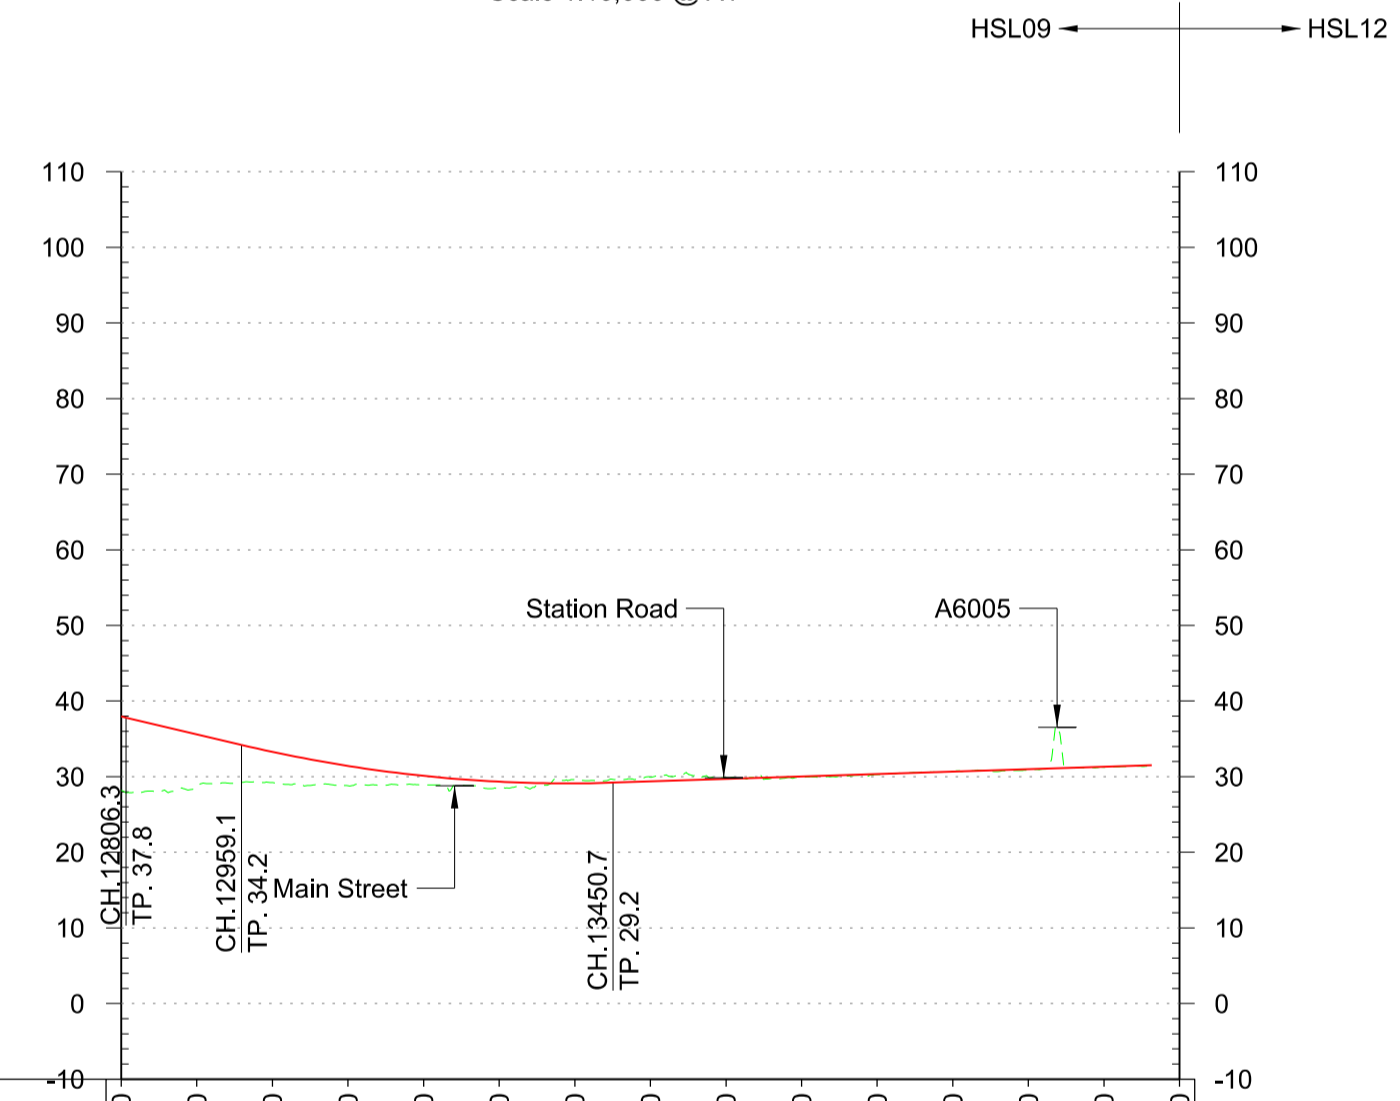

Chainage	12+800	12+900	13+000	13+100	13+200	13+300	13+400	13+500	13+600	13+700	13+800	13+900	14+000	14+100	14+200
Horizontal Alignment	R=3900.0 L=3755.9		L=1307.1		L=325.0		L=13832.1		L=531.1						
Vertical Alignment	L=152.8 R=18310.0 G=0.000%		L=491.6 R=18310.0 G=0.325%		L=712.5 G=0.325%										
Existing Level	28.2	28.6	29.2	28.8	28.9	28.4	29.6	29.9	29.8	29.9	30.3	30.7	30.9	31.2	
Proposed Level	38.0	35.6	33.3	31.4	30.1	29.3	28.1	28.4	29.7	30.0	30.3	30.7	31.0	31.3	
Cut and Fill	+9.8	+7.0	+4.1	+2.6	+1.2	+0.9	-0.5	-0.5	-0.1	+0.1	0.0	0.0	+0.1	+0.1	
Design Speed	275km/h														

Profile  
Scale H:1:10,000 V:1:1000 @ A1

 

# Fit for Condition A

P05	Fit for Condition A	VS	RC	TW	HS2 accepts no responsibility for any circumstances which arise from the reproduction of this document after alteration, amendment or abbreviation or if it is issued in part or issued incompletely in any way.  © Crown Copyright and database right 2012. All rights reserved. Ordnance Survey Licence number 100049190  © Crown Copyright material is reproduced with the permission of Land Registry under delegated authority from the Controller of HMSO.  This material was last updated on 2012 and may not be copied, distributed, sold or published without the formal permission of Land Registry. Only an official copy of a title plan or register obtained from the Land Registry may be used for legal or other official purposes.  Scale with caution as distortion can occur.
P04	Fit for Condition A	JA	RC	TW	
P03	Client's comments addressed	GKR	RC	TW	
P02	Client's comments addressed	JA	RC	TW	
P01	First Issue	GKR	RC	TW	
Rev	Description	Drawn	Checked	Con App	HS2 App

Legends/Notes:

World Heritage Site	Scheduled Monuments
Ramsar	Registered Parks and Gardens
Special Areas of Conservation	Historical Battlefields
Special Protection Areas	Active and/or Authorised Landfill
SSSI	Historical Landfill
National Nature Reserves	Flood Zones
Area of Outstanding Natural Beauty	National Park

Legend

Track Centrelines	Engineering Earthworks
Viaduct	Railway Cutting
Tunnel	Railway Embankment
Fully Retained Cutting/Fill	HS2 Depot/Station Operational Boundary
Major Contour	
Ground Profile	
Track Profile	
Minor Contour	
Node	

Registered in England  
Registration No. 06791686  
Registered office:  
Eland House,  
Bressenden Place,  
London, SW1E 5DU

Creator/Organator  
**Mott MacDonald**

HS2 Security Classification  
**INTERNAL**

Zone	Leeds Leg South	Project/Contract	West Midlands to Leeds Route
Design Stage	Pre-Consultation	Discipline/Function	Railway Track
Drawing Title	Route HSL09 Plan and Profile	Drawn	GKR
		Checked	RC
		Approved	TW
		Date	03/05/2013
		Scale	1:10000
		Size	A1
		Drawing No.	C321-MMD-RT-DPP-110-550903
		Rev.	P05

Zone	Leeds Leg South	Project/Contract	West Midlands to Leeds Route
Design Stage	Pre-Consultation	Discipline/Function	Railway Track
Drawing Title	Route HSL09 Plan and Profile	Drawn	GKR
		Checked	RC
		Approved	TW
		Date	03/05/2013
		Scale	1:10000
		Size	A1
		Drawing No.	C321-MMD-RT-DPP-110-550903
		Rev.	P05