



Plan
Scale 1:10,000 @ A1

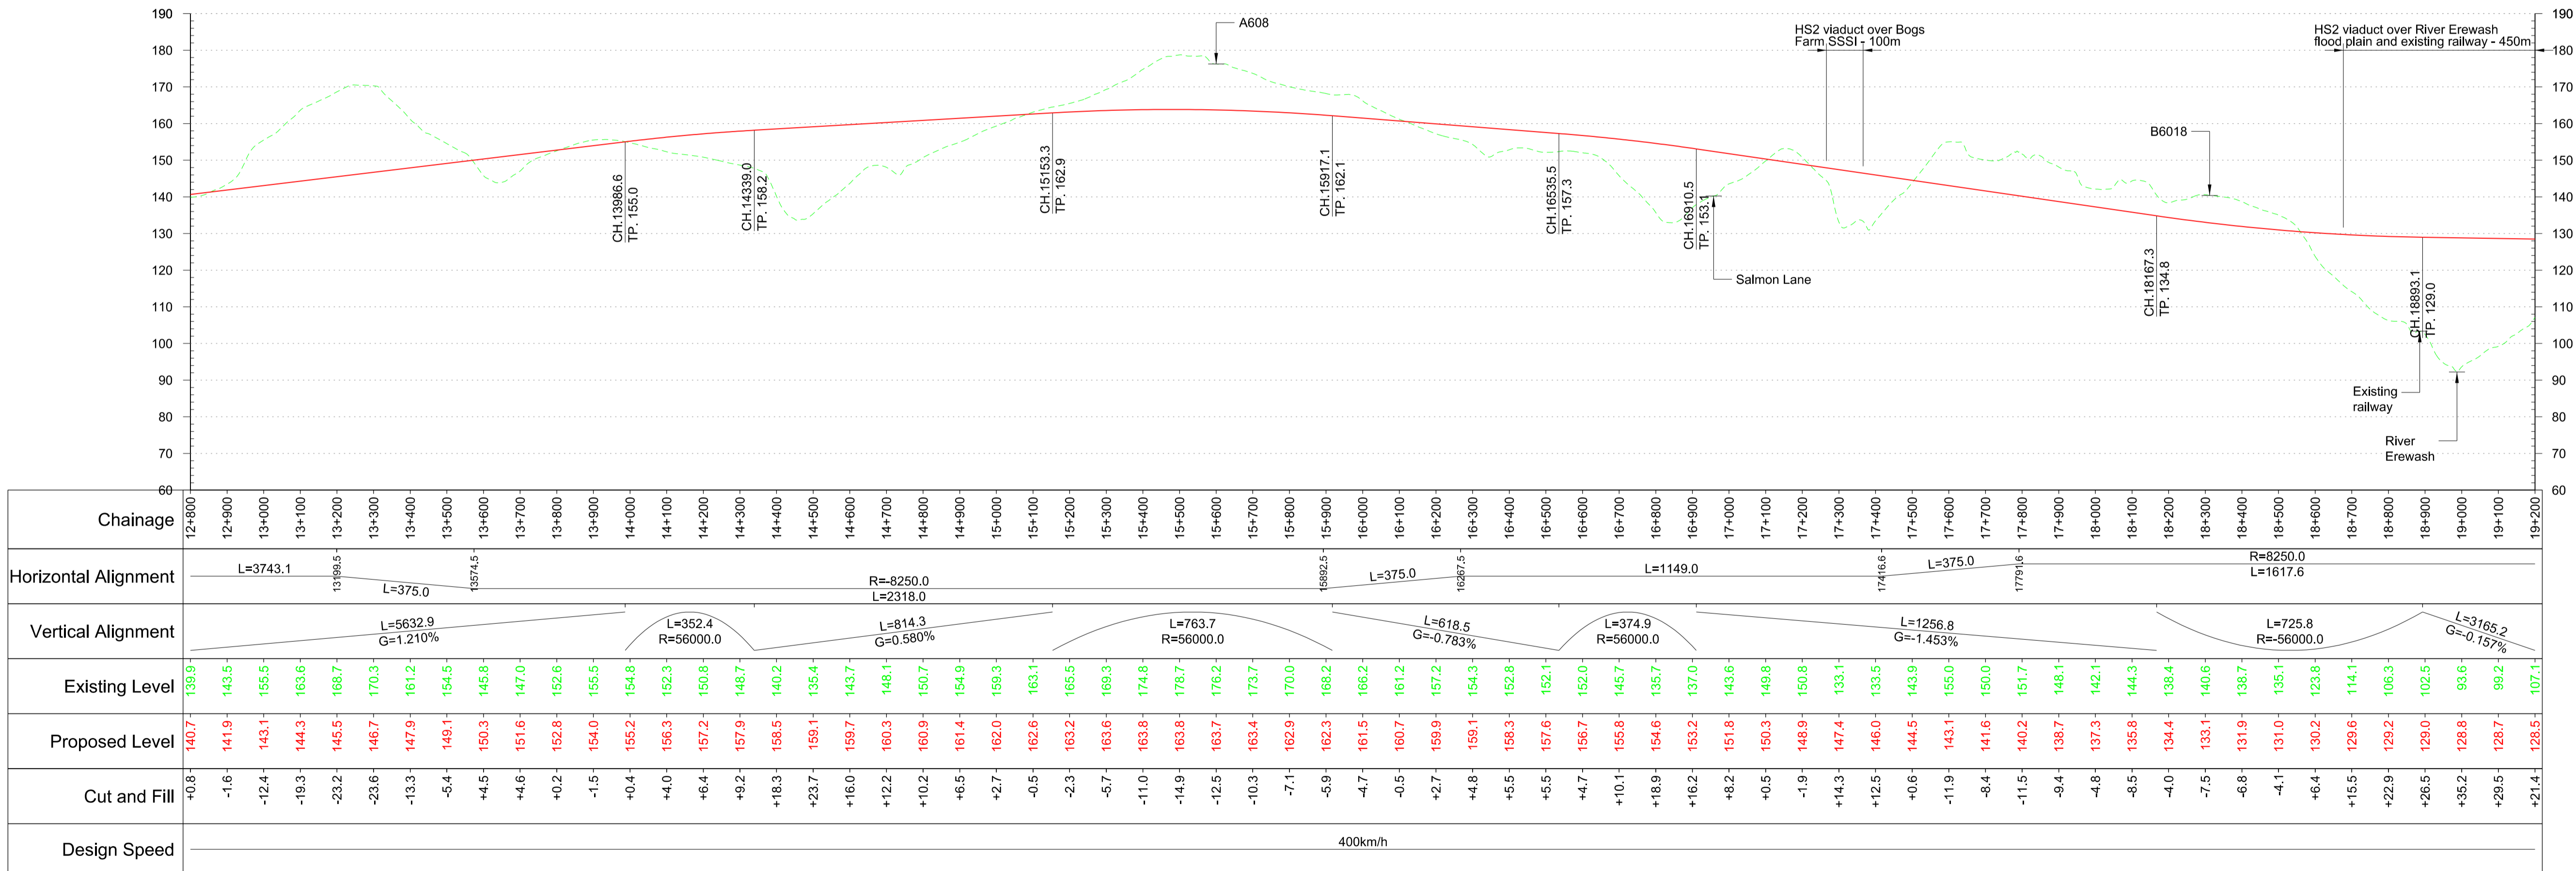

Profile
Scale H:1:10,000 V:1:1000 @ A1

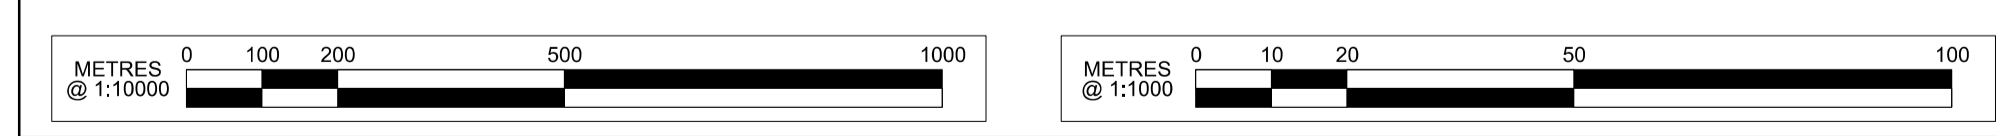

Fit for Condition A

Rev	Description	Drawn	Checked	Con App	HS2 App
P04	Fit for Condition A	JFF	RC	TW	
P03	Fit for Condition A	JA	RC	TW	
P02	Client's comments addressed	VS	RC	TW	
P01	First Issue	JA	RC	TW	

HS2 accepts no responsibility for any circumstances which arise from the reproduction of this document after alteration, amendment or abbreviation or if it is issued in part or issued incompletely in any way.

© Crown Copyright and database right 2012. All rights reserved. Ordnance Survey Licence number 100049190

© Crown Copyright material is reproduced with the permission of Land Registry under delegated authority from the Controller of HMSO. This material was last updated on 2012 and may not be copied, distributed, sold or published without the formal permission of Land Registry. Only an official copy of a title plan or register obtained from the Land Registry may be used for legal or other official purposes.

Scale with caution as distortion can occur.

Key Environmental Features Legend

- World Heritage Site
- Ramsar
- Special Areas of Conservation
- Special Protection Areas
- SSSI
- National Nature Reserves
- Area of Outstanding Natural Beauty
- National Park
- Scheduled Monuments
- Registered Parks and Gardens
- Historical Battlefields
- Active and/or Authorised Landfill
- Historical Landfill
- Flood Zones

Legend

- Track Centrelines
- Viaduct
- Tunnel
- Fully Retained Cutting/Fill
- Major Contour
- Track Profile
- Minor Contour
- Node
- Engineering Earthworks
- Railway Cutting
- Railway Embankment
- HS2 Depot/Station Operational Boundary

Registered in England
Registration No. 06791666
Registered office:
Eland House,
Bressenden Place,
London, SW1E 5DU

Creator/Organator
Mott MacDonald

HS2 Security Classification
INTERNAL

Zone	Leeds Leg Central
Design Stage	Pre-Consultation
Drawing Title	Route HSL13 Plan and Profile Sheet 3 of 7

Project/Contract			West Midlands to Leeds Route		
Discipline/Function			Railway Track		
Drawn	Checked	Approved			
GKR	RC	TW			
Date	Scale	Size			
02/05/2013	1:10000	A1			
Drawing No.		Rev.			
C321-MMD-RT-DPP-120-551303		P04			