


Plan
Scale 1:10,000 @ A1

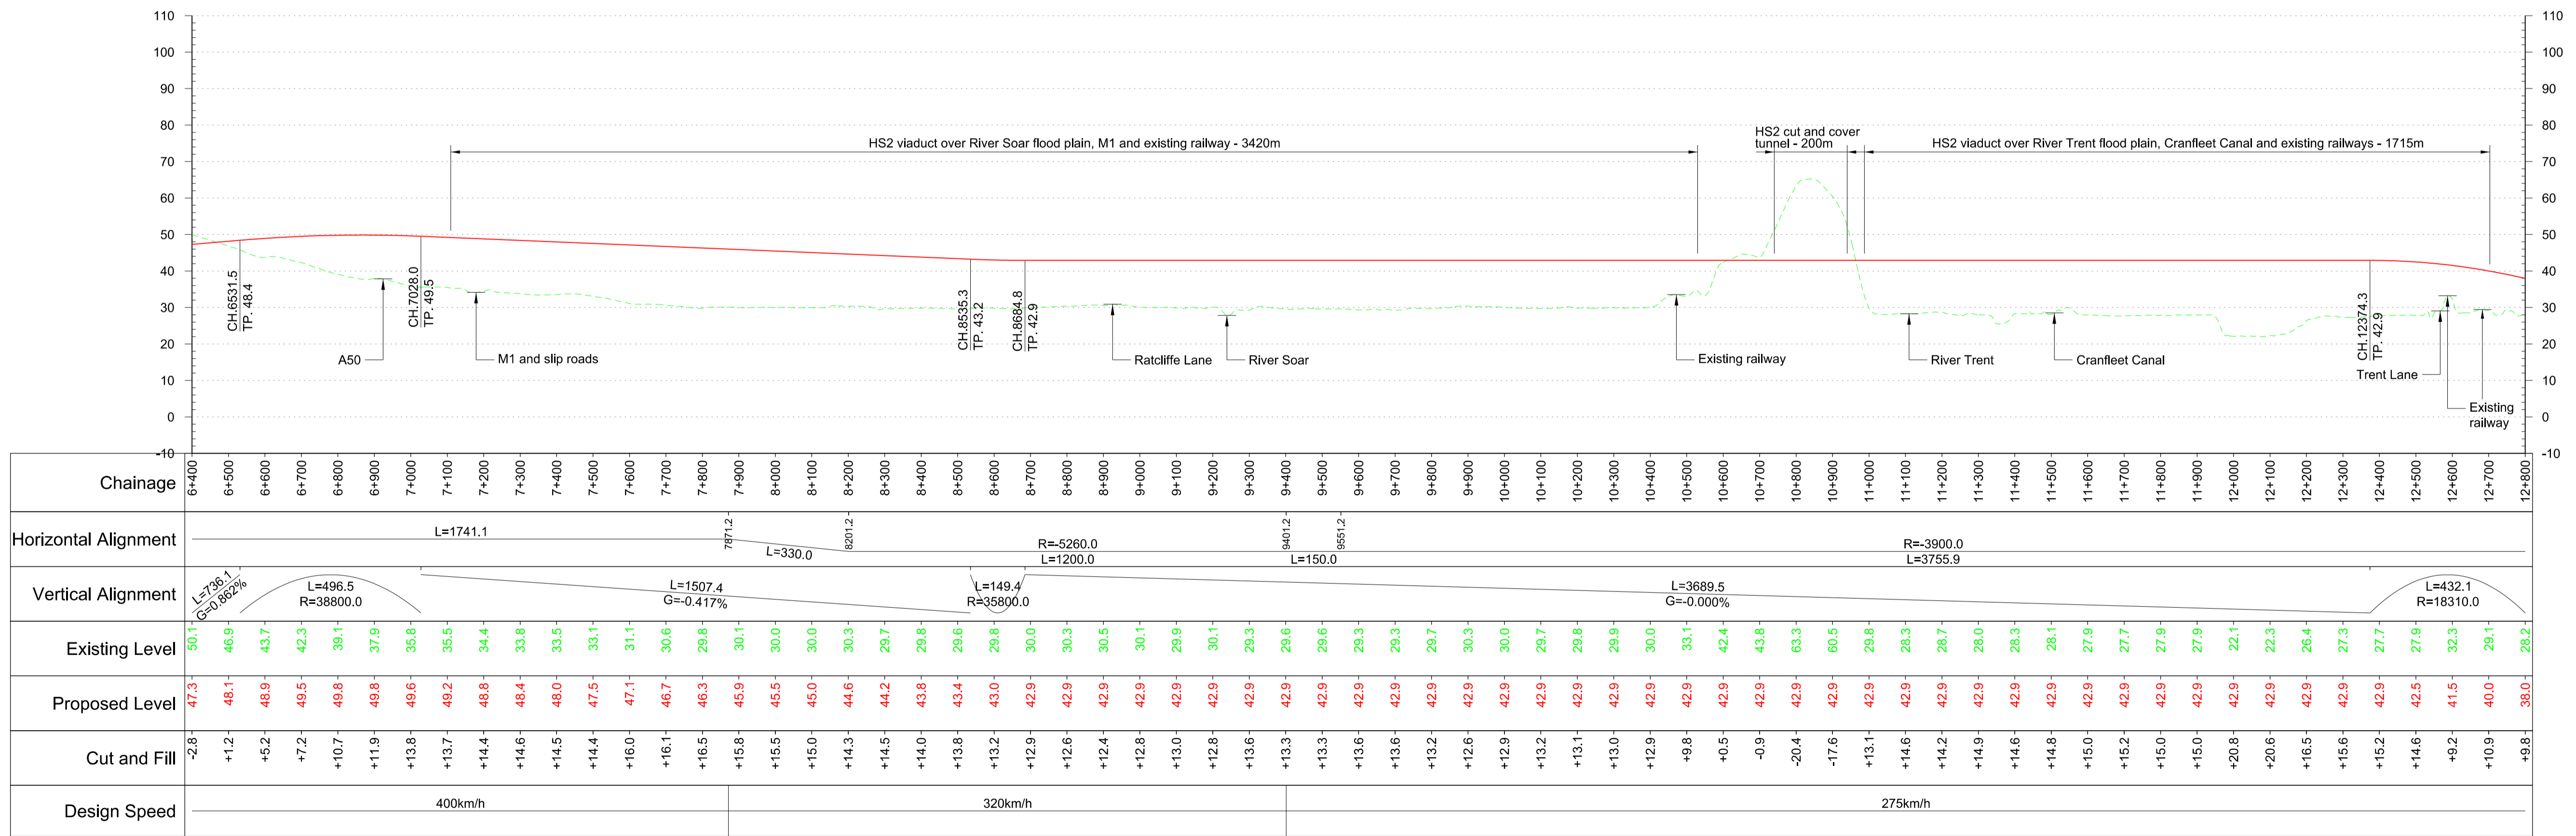

Profile
Scale H:1:10,000 V:1:1000 @ A1

Fit for Condition A

Rev	Description	Drawn	Checked	Con App	HS2 App
P06	Fit for Condition A	VS	RC	TW	
P05	Fit for Condition A	JA	RC	TW	
P04	Fit for Condition A	JA	RC	TW	
P03	Client's comments addressed	JA	RC	TW	
P02	Client's comments addressed	VS	RC	TW	

HS2 accepts no responsibility for any circumstances which arise from the reproduction of this document after alteration, amendment or abbreviation or if it is issued in part or issued incompletely in any way.

© Crown Copyright and database right 2012. All rights reserved. Ordnance Survey Licence number 100049190

© Crown Copyright material is reproduced with the permission of Land Registry under delegated authority from the Controller of HMSO. This material was last updated on 2012 and may not be copied, distributed, sold or published without the formal permission of Land Registry. Only an official copy of a title plan or register obtained from the Land Registry may be used for legal or other official purposes.

Scale with caution as distortion can occur.

Key Environmental Features Legend	
World Heritage Site	Scheduled Monuments
Ramsar	Registered Parks and Gardens
Special Areas of Conservation	Historical Battlefields
Special Protection Areas	Active and/or Authorised Landfill
SSSI	Historical Landfill
National Nature Reserves	Flood Zones
Area of Outstanding Natural Beauty	
National Park	

Legend		Engineering Earthworks	
Track Centrelines	Viaduct	Railway Cutting	
Tunnel	Fully Retained Cutting/Fill	Railway Embankment	
Major Contour	Ground Profile	HS2 Depot/Station Operational Boundary	
Track Profile	Minor Contour		
Node			

hs2

Registered in England
Registration No. 06791666
Registered office:
Eland House,
Bressenden Place,
London, SW1E 5DU

Creator/Organizer
Mott MacDonald

HS2 Security Classification
INTERNAL

Zone		Project/Contract	
Leeds Leg South		West Midlands to Leeds Route	
Design Stage		Discipline/Function	
Pre-Consultation		Railway Track	
Drawing Title		Drawn	Checked
Route HSL09		GKR	RC
Plan and Profile		Date	Scale
Sheet 2 of 3		03/05/2013	1:10000
		Approved	Size
		TW	A1
		Rev.	
		P06	
		Drawing No.	
		C321-MMD-RT-DPP-110-550902	