


Plan
Scale 1:10,000 @ A1

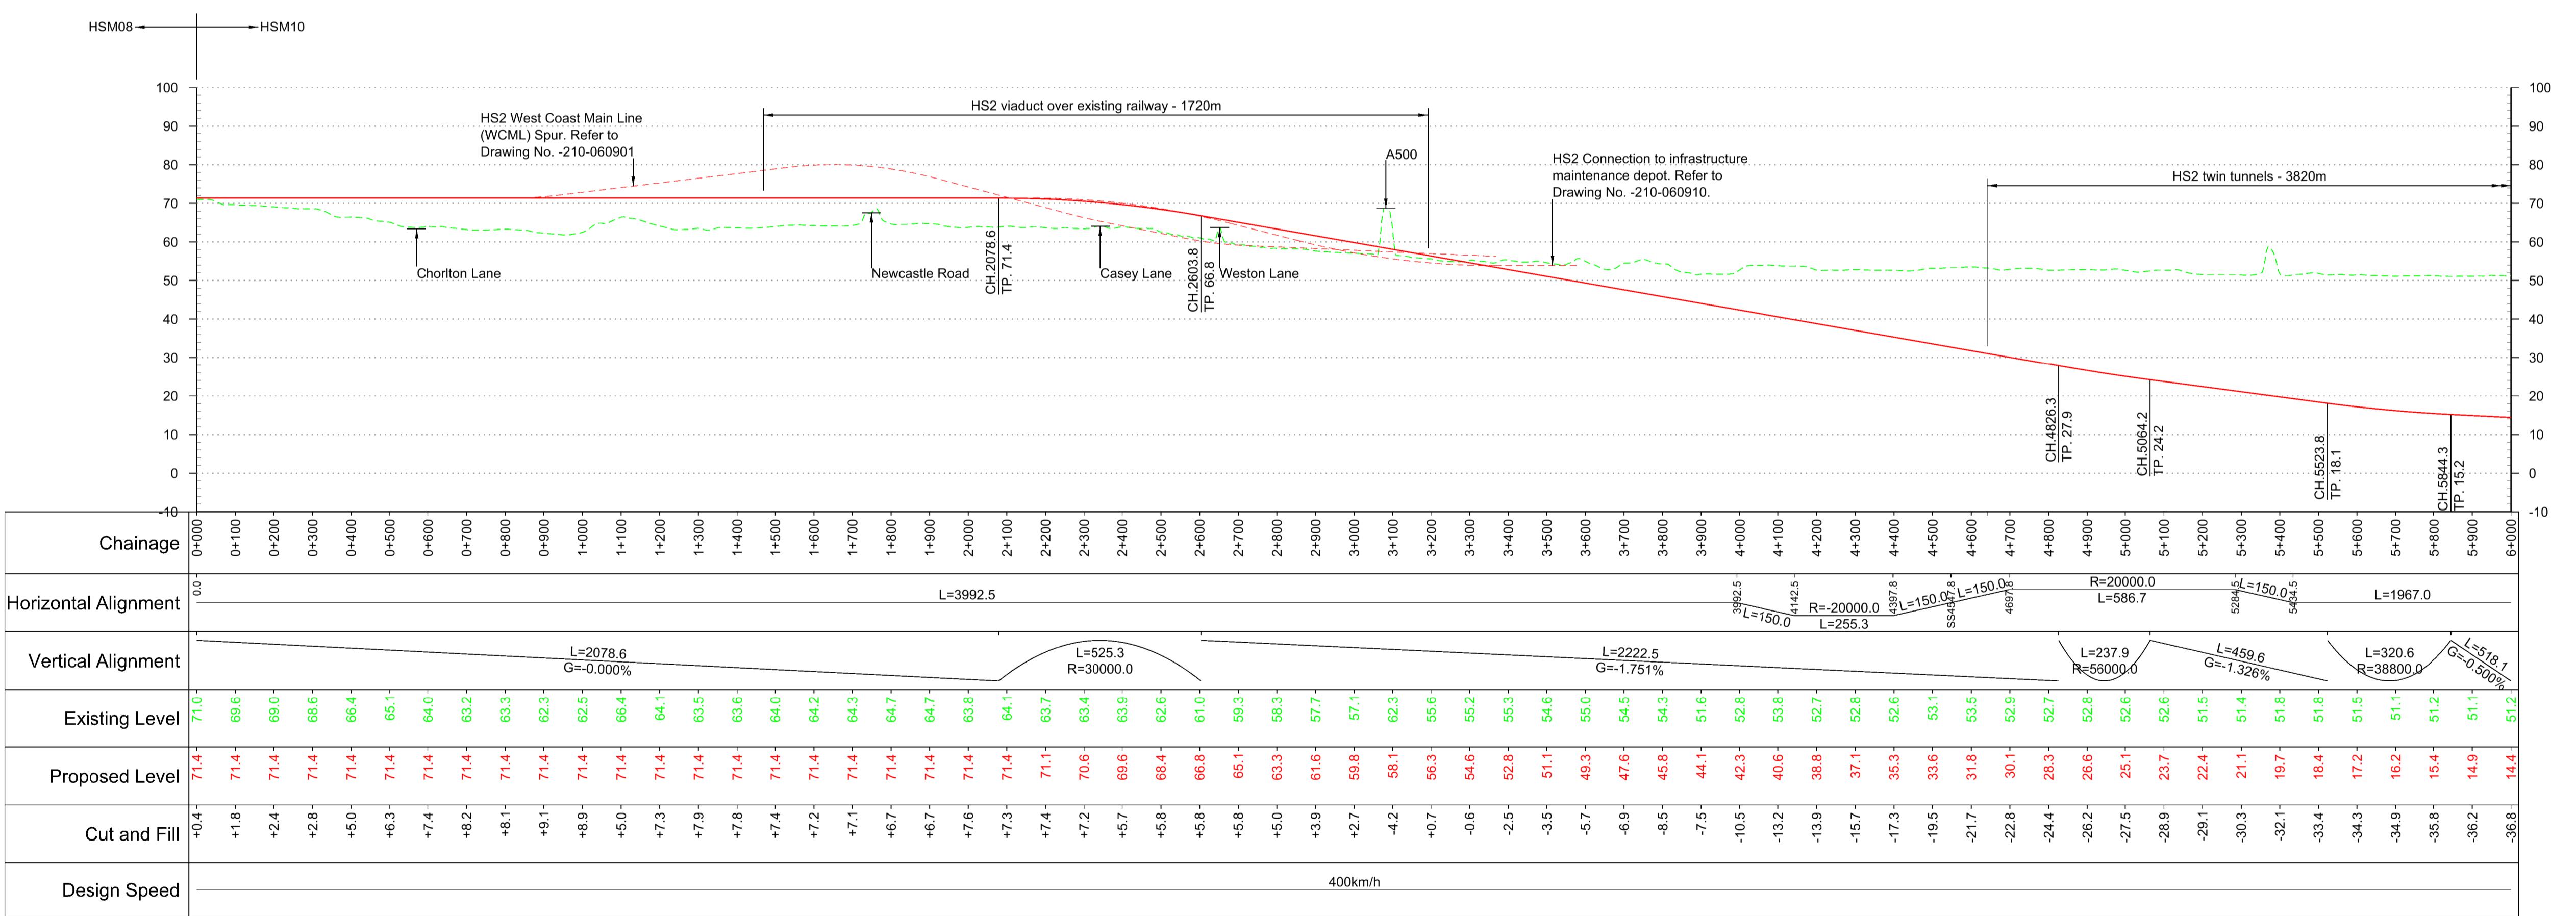

Profile
Scale H:1:10,000 V:1:1000 @ A1

METRES @ 1:100000 0 100 200 500 1000

METRES @ 1:1000 0 10 20 50 100

Issued for Condition A

MB

DC

JG

08/07/13

08/07/13

HS2 accepts no responsibility for any circumstances which arise from the reproduction of this document after alteration, amendment or abbreviation or if it is issued in part or issued incompletely in any way.

© Crown Copyright and database right 2012. All rights reserved.
Ordnance Survey Licence number 100049190

© Crown Copyright material is reproduced with the permission of Land Registry under delegated authority from the Controller of HMSO.
This material was last updated on 2012 and may not be copied, distributed, sold or published without the formal permission of Land Registry.
Only an official copy of a title plan or register obtained from the Land Registry may be used for legal or other official purposes.

Scale with caution as distortion can occur.

Legends/Notes: Key Environmental Features Legend

- World Heritage Site
- Scheduled Monuments
- Ramsar
- Registered Parks and Gardens
- Special Areas of Conservation
- Historical Battlefields
- Special Protection Areas
- Active and/or Authorised Landfill
- SSSI
- Historical Landfill
- National Nature Reserves
- Area of Outstanding Natural Beauty
- National Park

Legend

- :—: Track Centrelines
- :—: Viaduct
- :—: Tunnel
- :—: Fully Retained Cutting/Fill
- :—: Major Contour
- :—: Ground Profile
- :—: Track Profile
- :—: Minor Contour
- Node

Retained structures will be used at depths of 15m or greater

Engineering Earthworks

- ||||| Railway Cutting
- ||||| Railway Embankment

AECOM

Registered in England
Registration No. 06791686
Registered office:
Eland House,
Bressenden Place,
London, SW1E 5DU

INTERNAL

Zone

Manchester Leg North of Crewe

Project/Contract
West Midlands to Manchester Route

Discipline/Function

Railway Track

Design Stage

Pre-Consultation

Drawing Title

Route HSM10

Plan and Profile

AS SHOWN

Date

17/04/2013

Size

A1

Rev.

P07

Rev.

Description

Drawn

Checked

Con App

HS2 App

Fit for Condition A



1

2

3

4

5

6

7

8

9

10

11

12

13

14

15

16

17

18

19

20

21

22

23