


Plan

Scale 1:10000

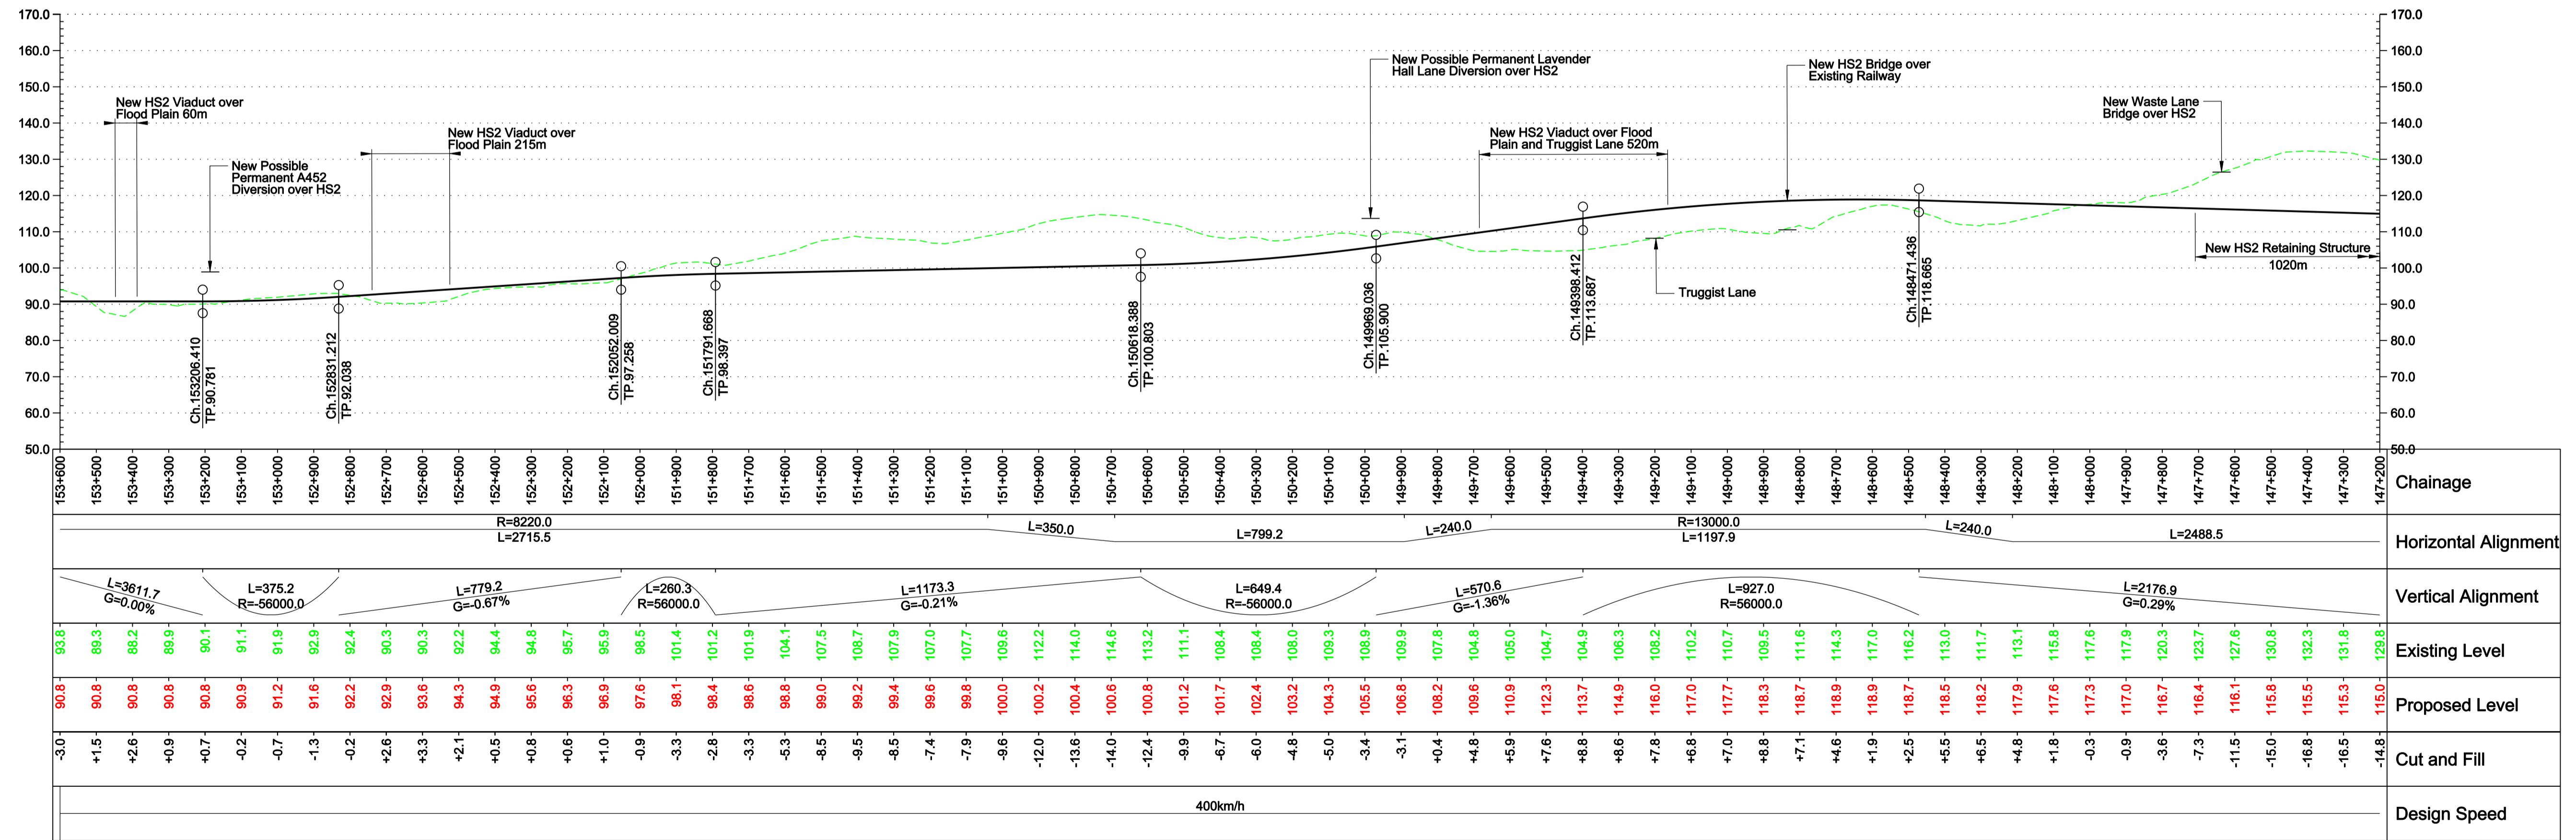

Profile

Scale H 1:10000 V 1:1000

© Crown copyright and database rights 2011 Ordnance Survey 10049190

**Legend**

- Listed buildings
- Area of Outstanding Natural Beauty
- RAMSAR
- World Heritage Site
- SSSI
- Special Areas of Conservation
- Special Protection Areas
- National Nature Reserves
- Parks and Gardens
- Scheduled Ancient Monuments
- Historical Battlefields
- National Parks
- Flood Risk Zones
- Railway Cutting
- Railway Embankment
- Highway Cutting
- Highway Embankment

3.0	05/01/12	CO	MP	CL
Approved				
2.0	22/12/11	CO	MP	CL
For Coordination				
Issue	Date	By	Chkd	Appd

Client



Job Title  
High Speed 2  
Feasibility Study

Scale at A1  
As Shown  
Discipline  
Rail



The Arup Campus, Blythe Gate, Blythe Valley Park  
Solihull, West Midlands B90 3AE  
T +44(0)121 213 3000 F +44(0)121 213 3001  
www.arup.com

Drawing Title  
Post Consultation Route  
Plan and Profile  
Sheet 24 of 33

Drawing Status	Job No
Approved	209742-00
Drawing No	Issue
HS2-ARP-00-DR-RW-05024	3.0