


Plan
Scale 1:10,000 @ A1

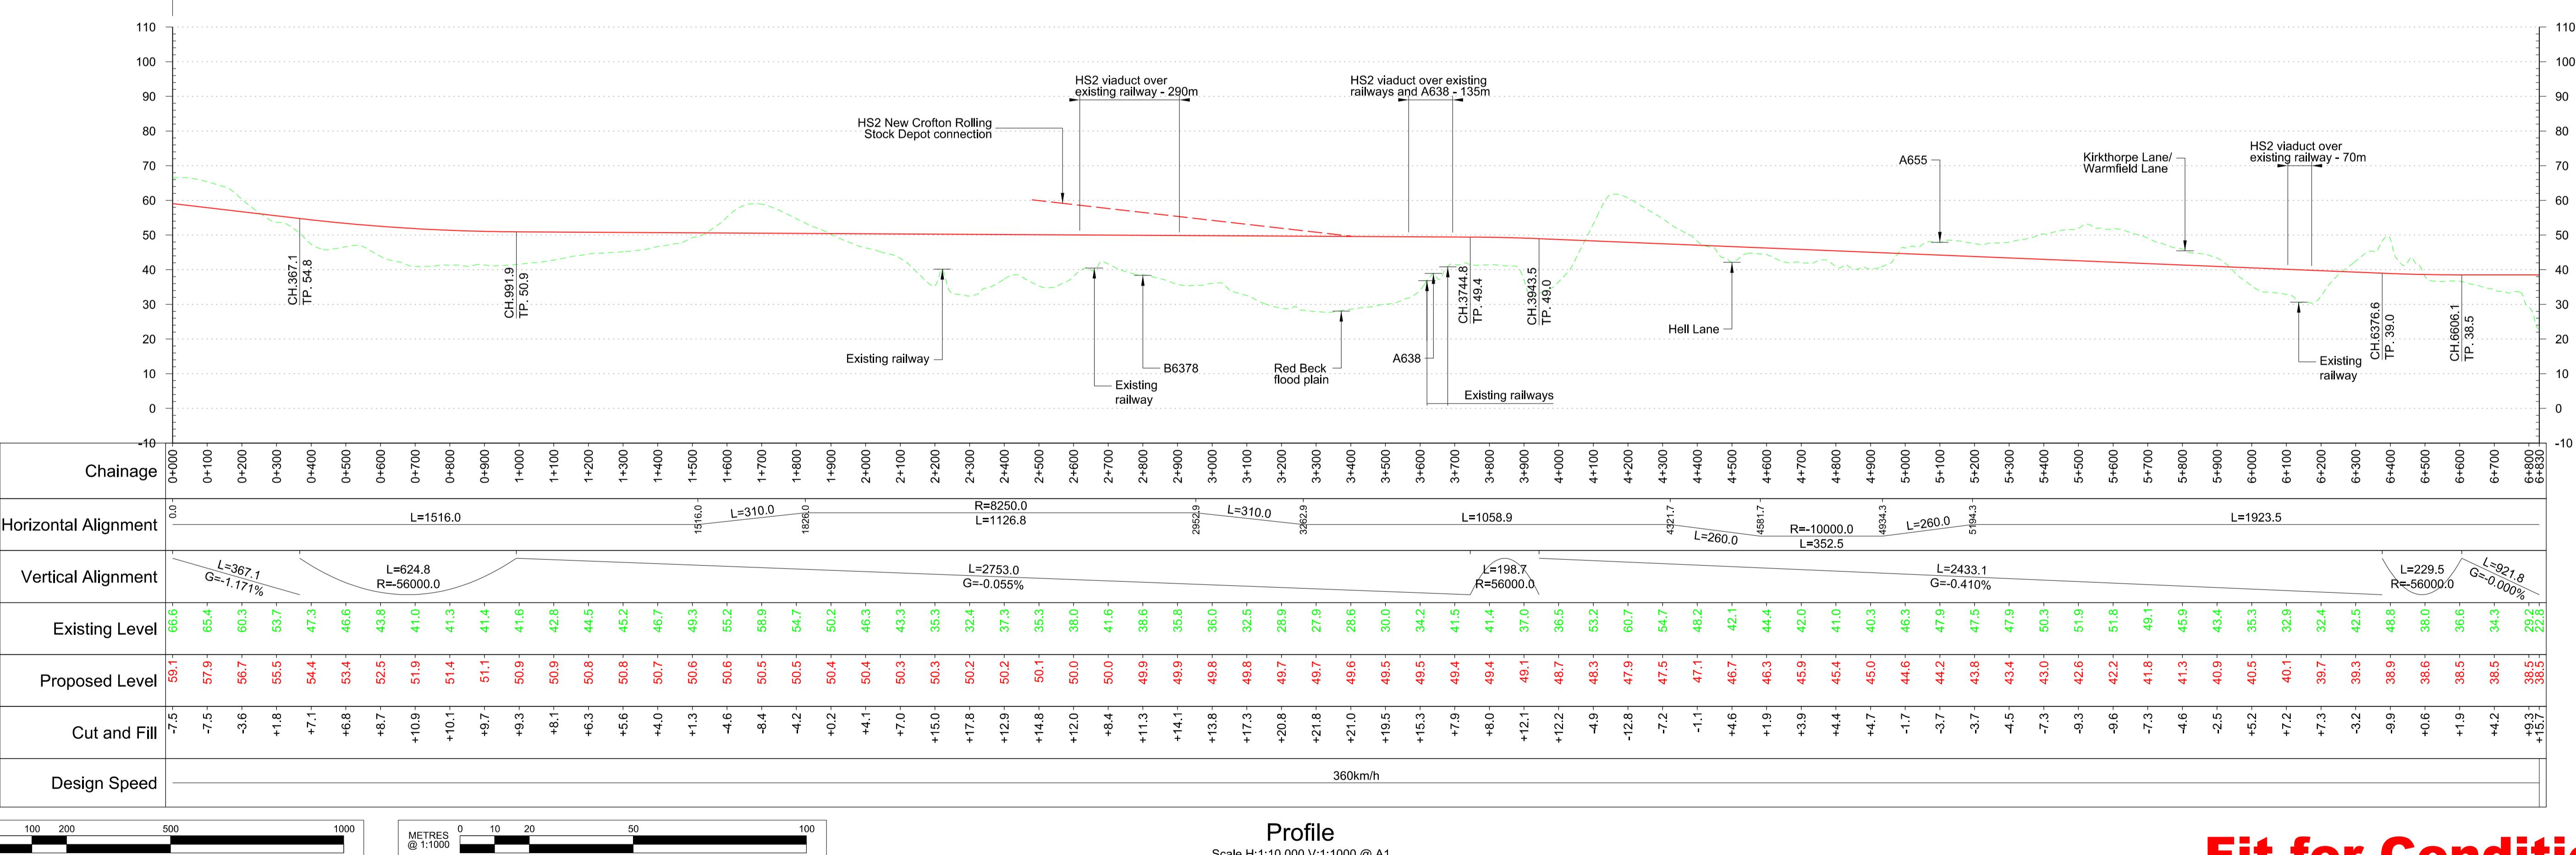

Profile
Scale H:1:10,000 V:1:1000 @ A1

P05	Fit for Condition A	JA 08/07/13	RC 05/07/13	TW 05/07/13		HS2 accepts no responsibility for any circumstances which arise from the reproduction of this document after alteration, amendment or abbreviation or if it is issued in part or issued incompletely in any way.	Legends/Notes: Key Environmental Features Legend World Heritage Site, Ramsar, Special Areas of Conservation, Special Protection Areas, SSSI, National Nature Reserves, Area of Outstanding Natural Beauty, National Park, Scheduled Monuments, Registered Parks and Gardens, Historical Battlefields, Active and/or Authorised Landfill, Historical Landfill, Fully Retained Cutting/Fill, Major Contour, Ground Profile, Track Profile, Minor Contour, Node.	Legend Track Centrelines, Viaduct, Tunnel, Fully Retained Cutting/Fill, Major Contour, Ground Profile, Track Profile, Minor Contour, Node.	Engineering Earthworks, Railway Cutting, Railway Embankment, HS2 Depot/Station Operational Boundary.	hs2	Registered in England Registration No. 06791686 Registered office: Eland House, Bressenden Place, London, SW1E 5DU	Zone Leeds Leg North	Project/Contract West Midlands to Leeds Route
P04	Fit for Condition A	JA 28/06/13	RC 28/06/13	TW 28/06/13		© Crown Copyright and database right 2012. All rights reserved. Ordnance Survey Licence number 100049190						Design Stage Pre-Consultation	Discipline/Function Railway Track
P03	Fit for Condition A	JA 19/06/13	RC 21/06/13	TW 21/06/13		© Crown Copyright material is reproduced with the permission of Land Registry under delegated authority from the Controller of HMSO.						Drawing Title Route HSL17	
P02	Client's comments addressed	JA 06/06/13	RC 24/05/13	TW 24/05/13		This material was last updated on 2012 and may not be copied, distributed, sold or published without the formal permission of Land Registry. Only an official copy of a title plan or register obtained from the Land Registry may be used for legal or other official purposes.						Plan and Profile	
P01	First Issue	GKR 14/05/13	RC 03/05/13	TW 03/05/13		Scale with caution as distortion can occur.						Sheet 1 of 5	
Rev	Description	Drawn	Checked	Con App	HS2 App								

Fit for Condition A