


Plan

Scale 1:10,000 @ A1

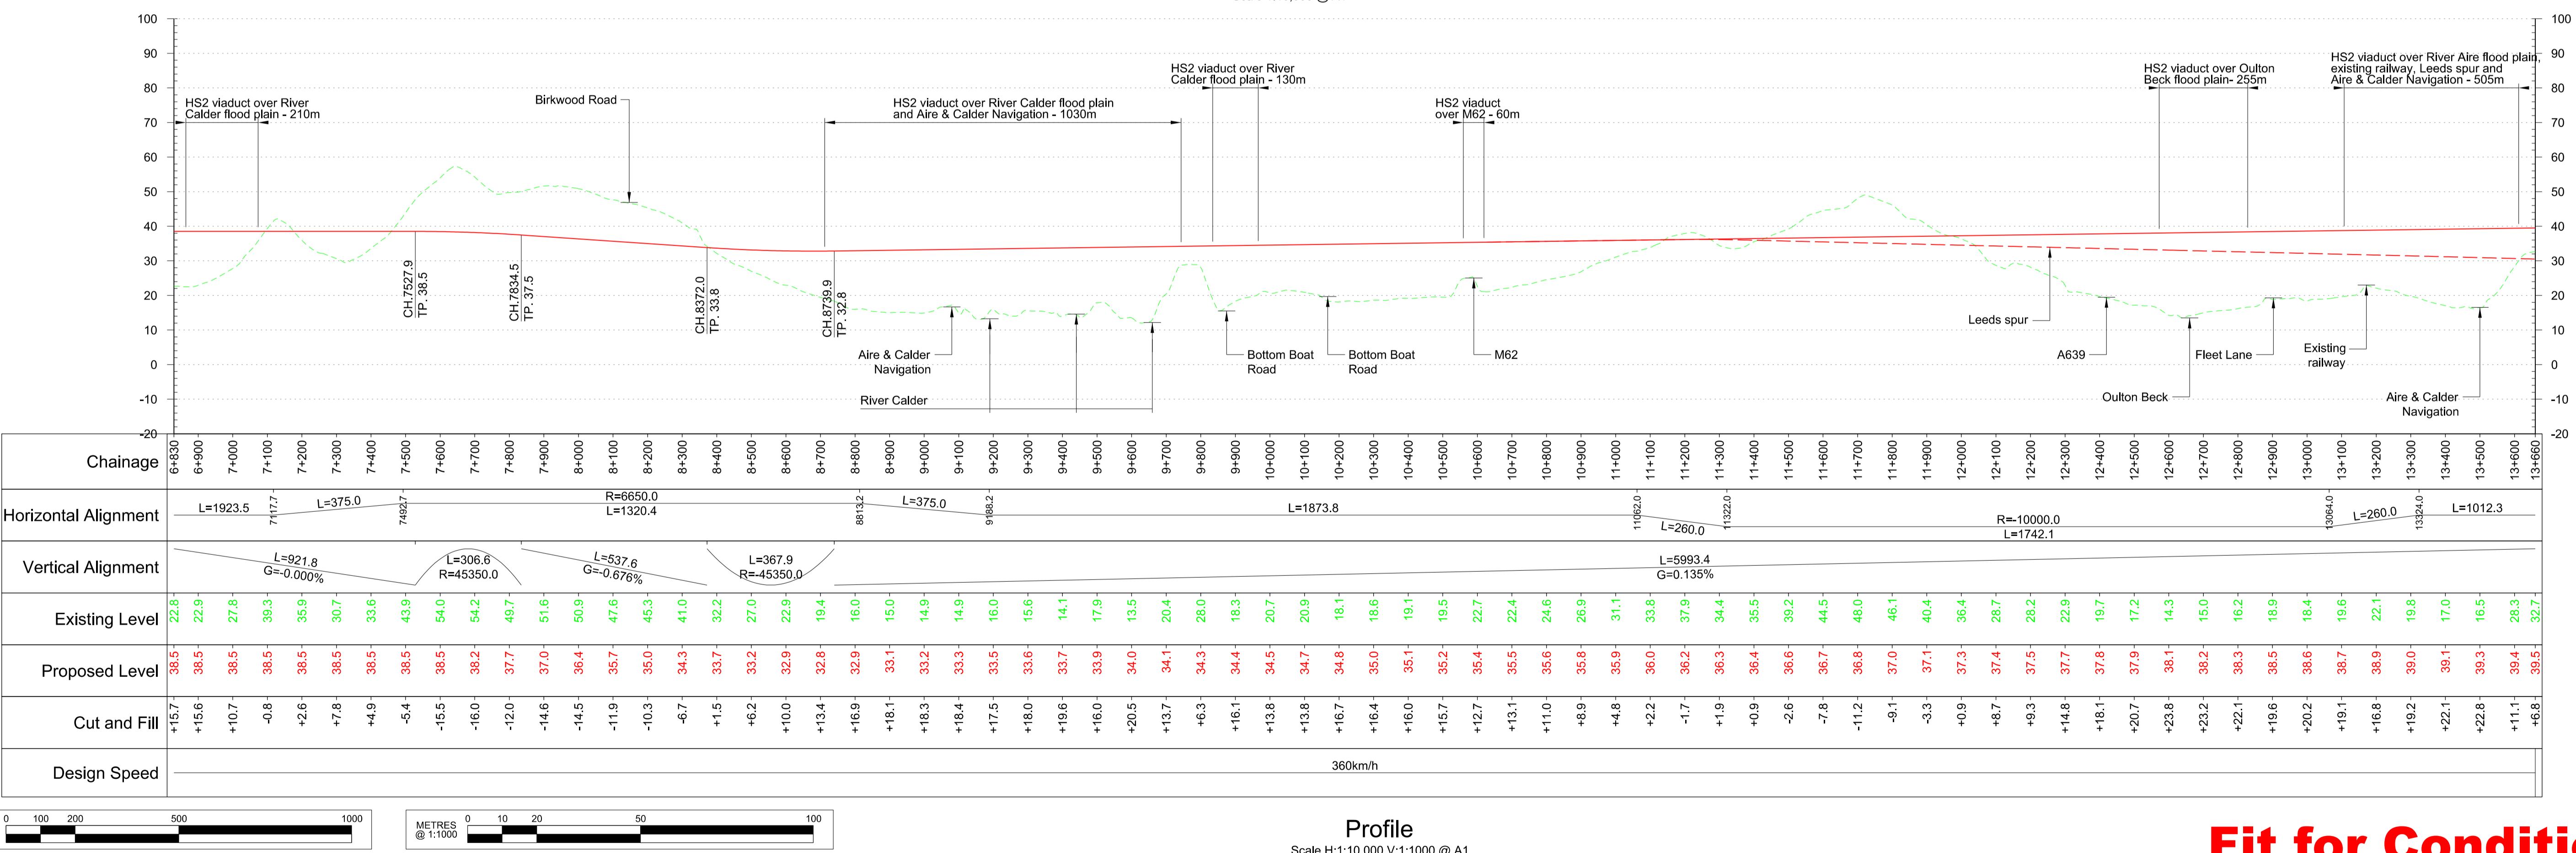

Profile

Scale H:1:10,000 V:1:1000 @ A1

**Fit for Condition A**

P05	Fit for Condition A	JA 08/07/13	RC 05/07/13	TW 05/07/13		Legends/Notes:	Engineering Earthworks	Zone	Project/Contract
P04	Fit for Condition A	JA 19/06/13	RC 21/06/13	TW 21/06/13		© Crown Copyright and database right 2012. All rights reserved. Ordnance Survey Licence number 100049190	Scheduled Monuments	Leeds Leg North	West Midlands to Leeds Route
P03	Client's comments addressed	JA 12/06/13	RC 12/06/13	TW 12/06/13		© Crown Copyright material is reproduced with the permission of Land Registry under delegated authority from the Controller of HMSO. This material was last updated on 2012 and may not be copied, distributed, sold or published without the formal permission of Land Registry. Only an official copy of a title plan or register obtained from the Land Registry may be used for legal or other official purposes.	Registered Parks and Gardens	Design Stage	Pre-Consultation
P02	Client's comments addressed	VS 24/05/13	RC 24/05/13	TW 24/05/13		Special Areas of Conservation	Historical Battlefields	Drawing Title	Railway Track
P01	First Issue	GKR 14/05/13	RC 10/05/13	TW 10/05/13		Special Protection Areas	Active and/or Authorised Landfill	Route HSL17	
Rev	Description	Drawn	Checked	Con App	HS2 App	SSSI	National Nature Reserves	Plan and Profile	Drawn GKR Checked RC Approved TW
					National Park	Area of Outstanding Natural Beauty	HS2 Depot/Station Operational Boundary	Date 08/05/2013 Scale 1:10000 Size A1	
							HS2 Security Classification	Drawing No. C321-MMD-RT-DPP-130-551702 Rev. P05	
							INTERNAL		