



GENERAL NOTES

- 01.
- 02.
- 03.
- 04.
- 05.

REVISIONS

REV	DATE	DESCRIPTION	REV BY	CHK BY
D	25.05.2021	HS2 Feedback	SS	JH
C	10/02/2021	Staircase replaced with Elber. Water Solder removed.	SS	JH
B	15/12/2020	Who area adjacent to existing hole # 4 shown. (previously missed on masterplan although shown on tree planting plan)	SS	JH
A	15/12/2020	Tree density reduced to 2m spacing following ecologists advice. Tree protection and seed mixes amended.	SS	JH

KEY PLAN

CONSULTANT



LEAD CONSULTANT

CLIENT



ISSUED FOR

Planning Direction

PROJECT

Ingestre Park Golf Club

DRAWING TITLE


Grading

Drawn	JH	Checked	AC	Approved	RH
Date	10/12/2020	Sheet Size	A1	Scale	1:2500 @A1
Drawing No.	G982 NC 708 GRADING			Rev.	D

CAD File No.	G982 NC 708 GRADING	Consultant Project No.	
--------------	---------------------	------------------------	--

This drawing, the designs and details shown are the copyright of International Design Group and shall not be copied or reproduced in any form without their written consent.



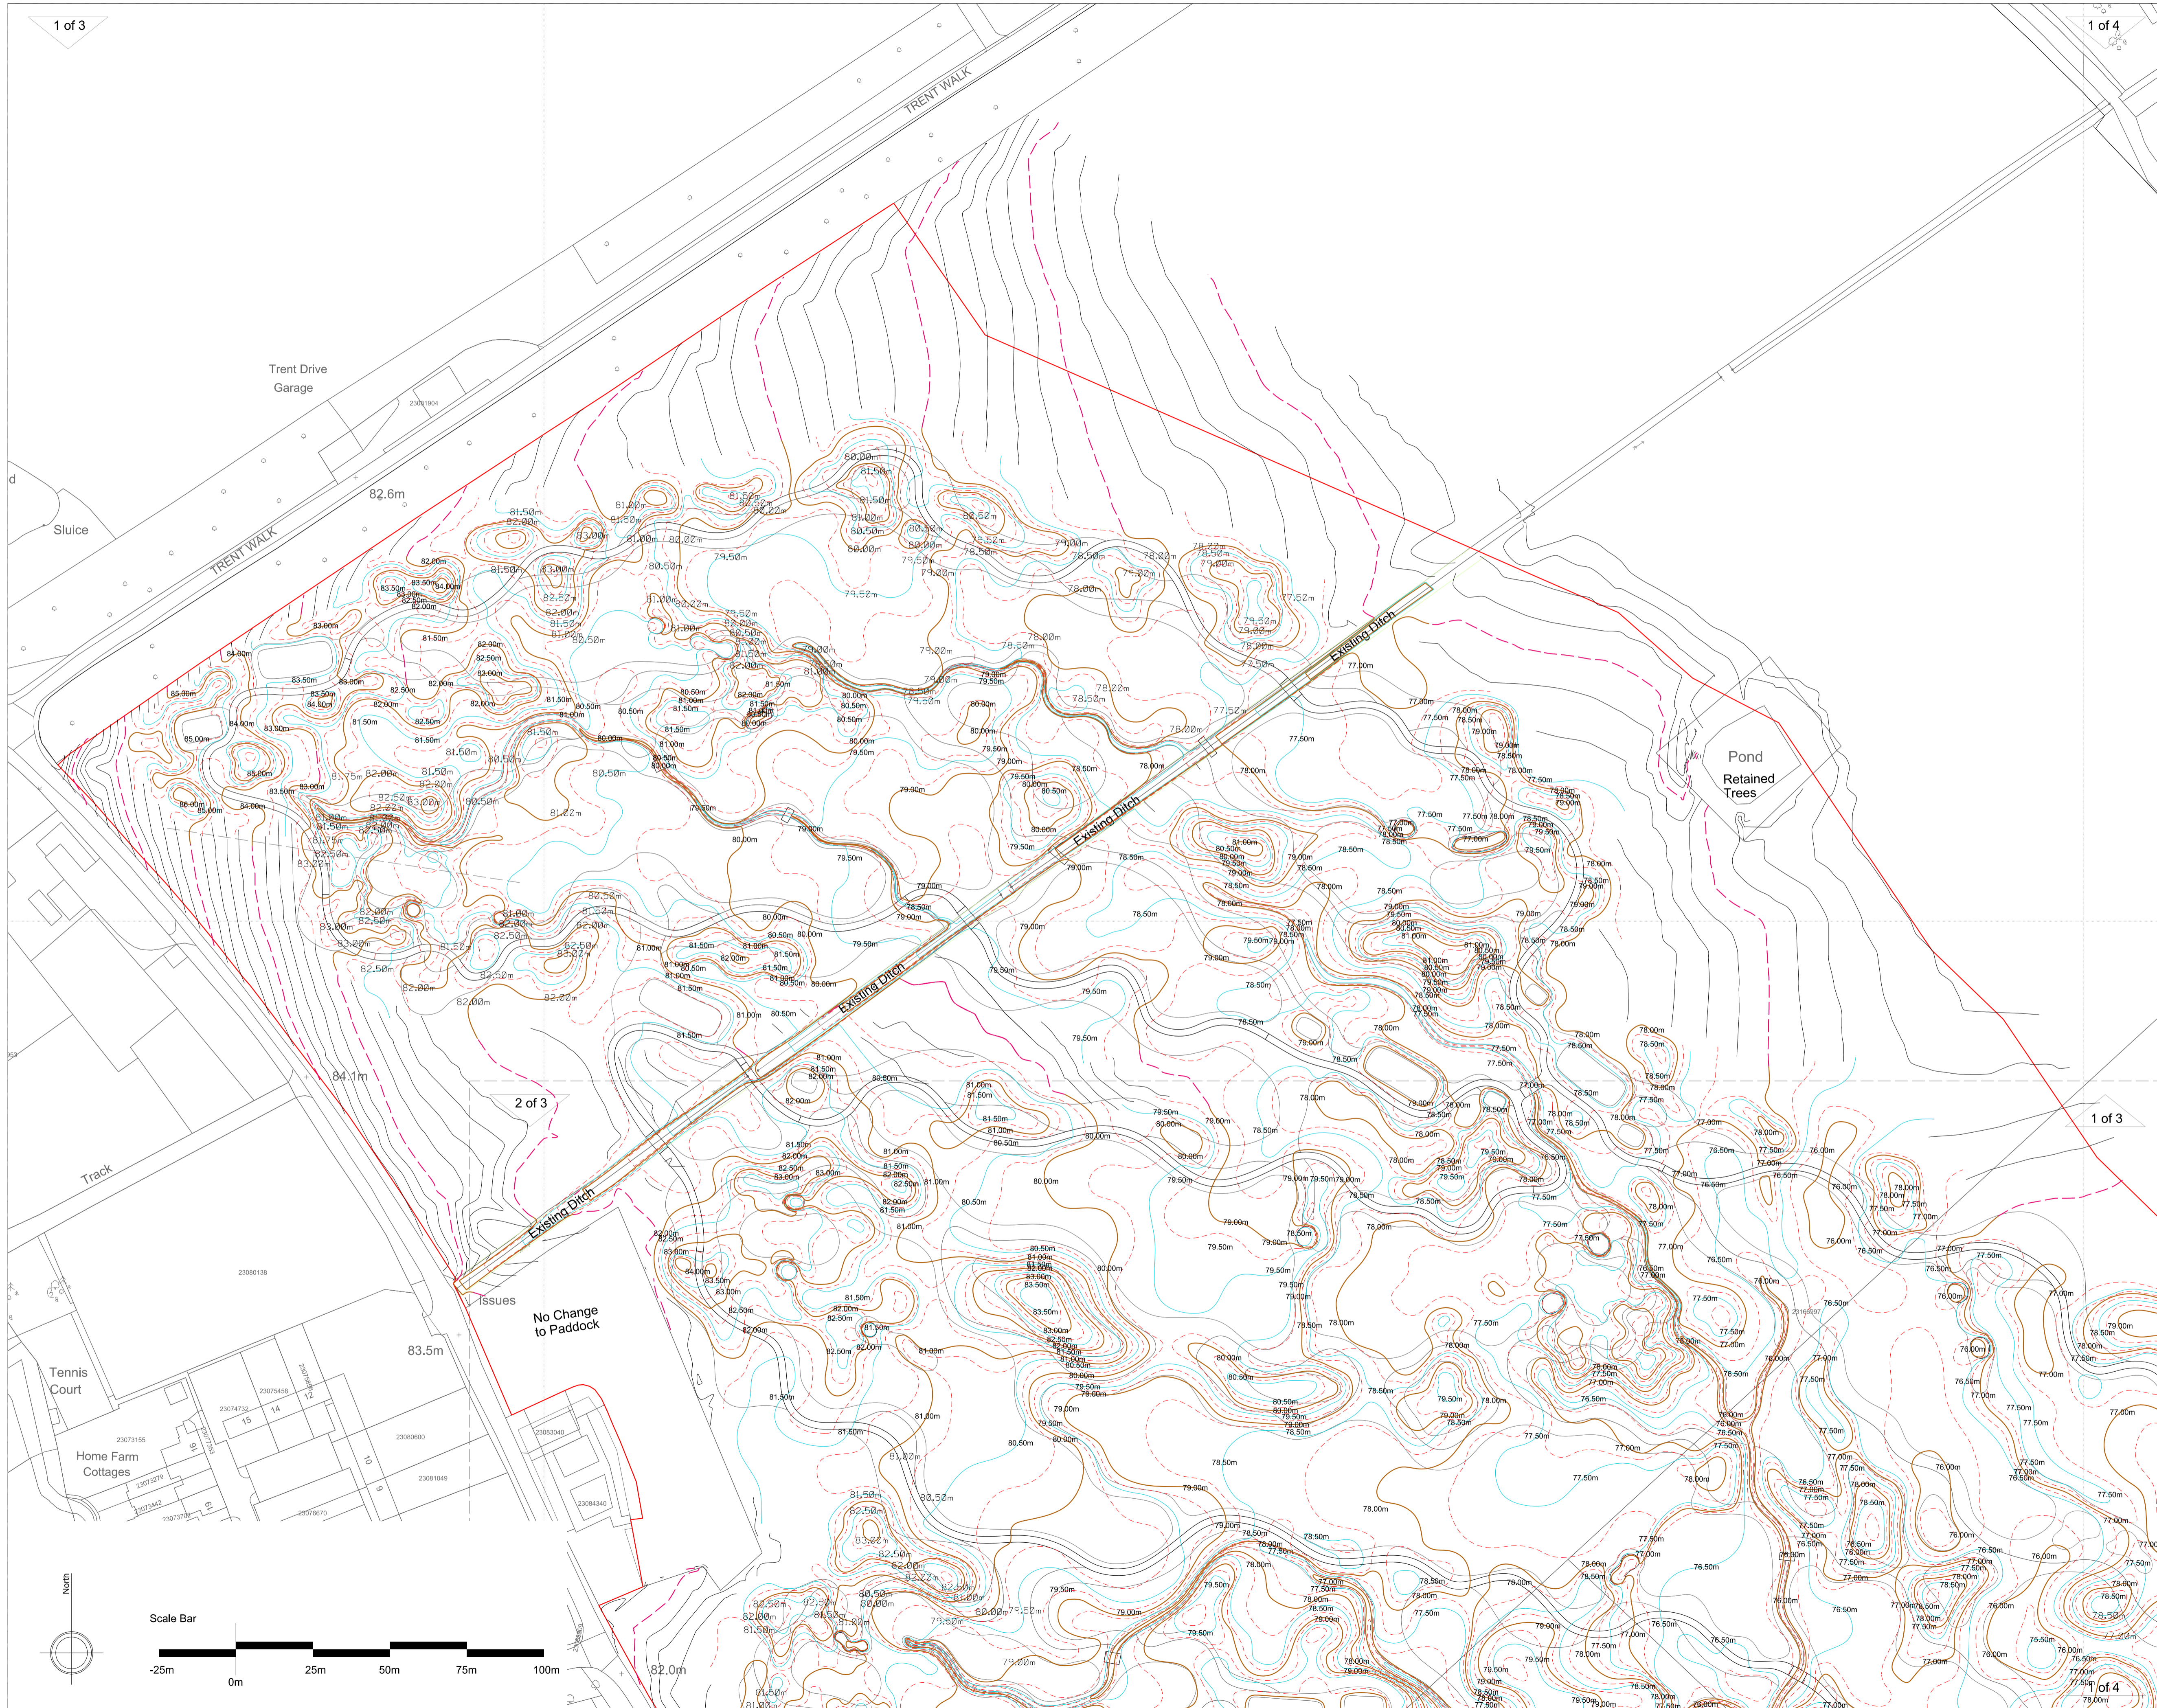


GENERAL NOTES

- 01.
- 02.
- 03.
- 04.
- 05.

REVISIONS

REV	DATE	DESCRIPTION	REV BY	CHK BY
D	25.05.2021	HS2 Feedback	SS	JH
C	10/02/2021	Spalls replaced with Elber. Water Solder removed.	SS	JH
B	18/12/2020	Who area adjacent to existing hole # 4 sinker, previously missed on masterplan although shown on tree planting plan	SS	JH
A	15/12/2020	Tree density reduced to 2m spacing following ecologists advice. Tree protection and seed mixes amended.	SS	JH

KEY PLAN

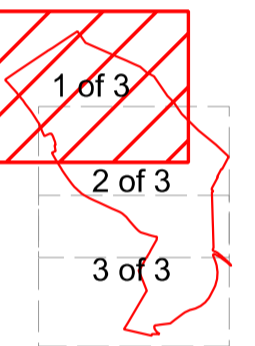

CONSULTANT



LEAD CONSULTANT

CLIENT



ISSUED FOR

Planning Direction

PROJECT

Ingestre Park Golf Club

DRAWING TITLE

Grading Plan 1 of 3


Drawn	JH	Checked	AC	Approved	RH
Date	10/12/2020	Sheet Size	A1	Scale	1:1000 @A1
Drawing No.	G982 NC 708-1 GRADING 1 OF 3			Rev.	D

CAD File No. G982 NC 708-1 GRADING 1 OF 3

Consultant Project No.

This drawing, the designs and details shown are the copyright of International Design Group and shall not be copied or reproduced in any form without their written consent.



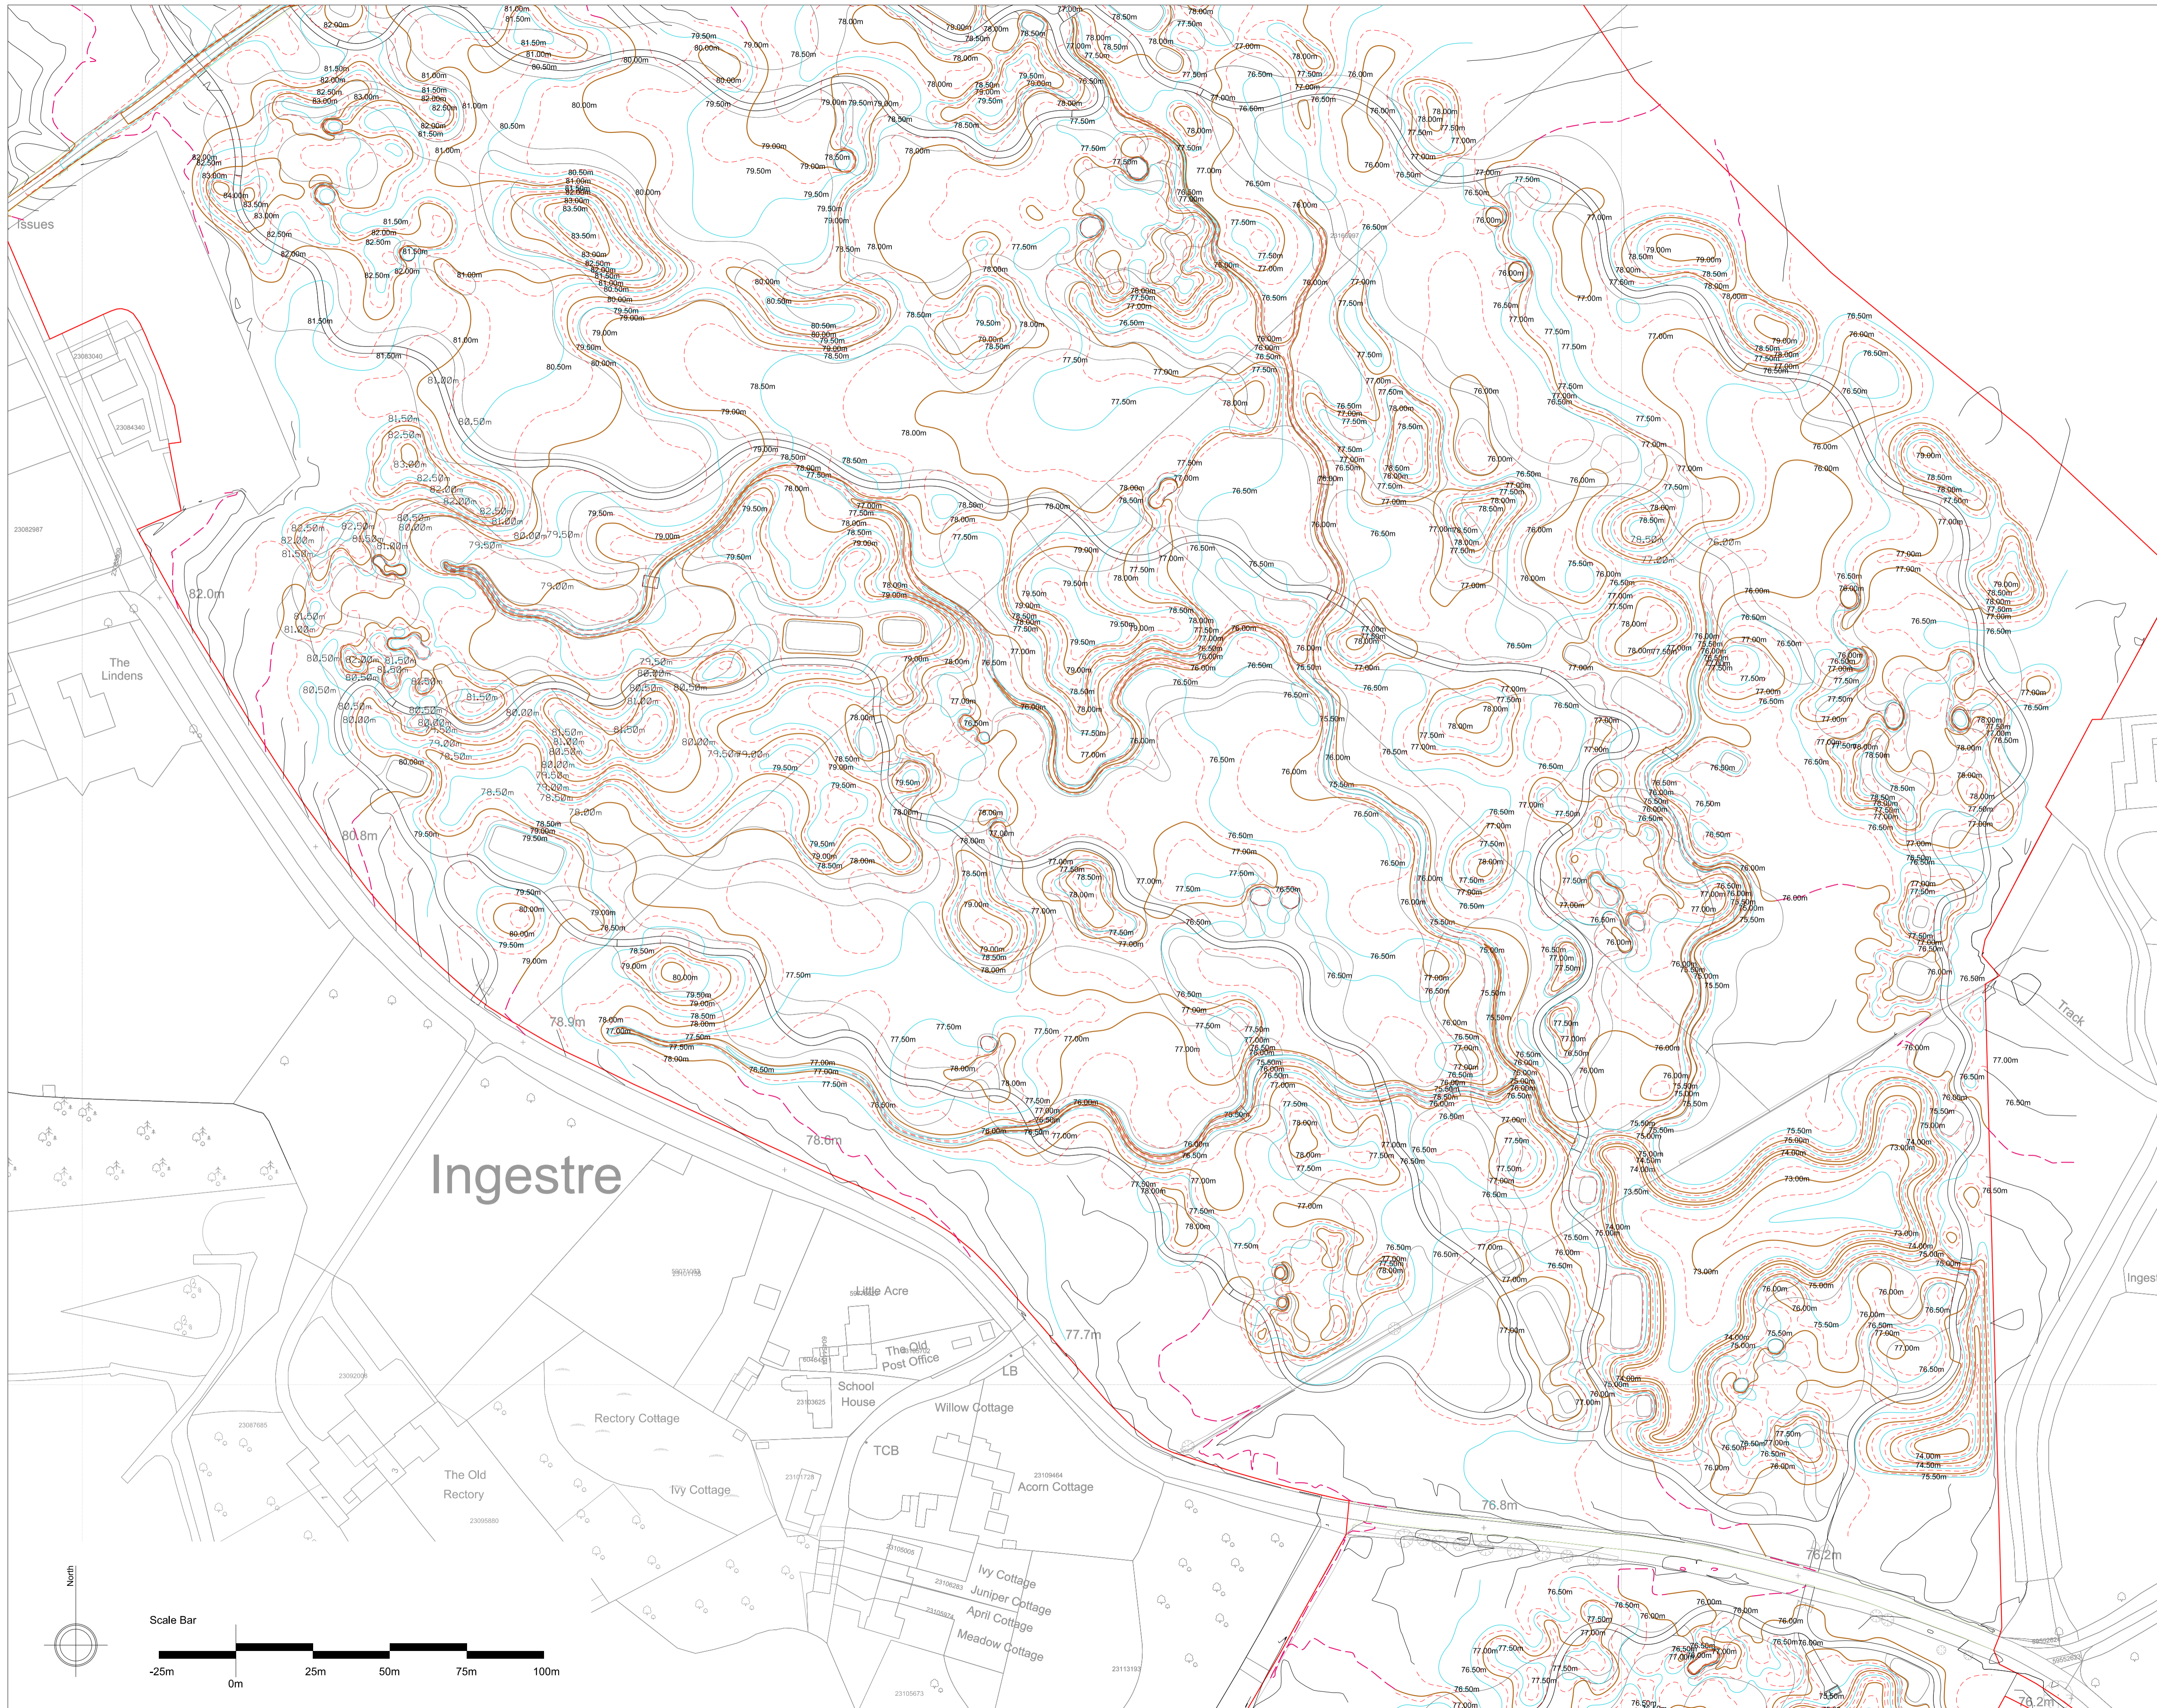


GENERAL NOTES

- 01.
- 02.
- 03.
- 04.
- 05.

REVISIONS

REV	DATE	DESCRIPTION	REV BY	CHK BY
D	25.05.2021	HS2 Feedback	SS	JH
C	10/02/2021	Shards replaced with Elber. Water Solder removed.	SS	JH
B	18/12/2020	Whip area adjacent to existing hole # 4 added. (previously missed on masterplan although shown on tree planting plan)	SS	JH
A	15/12/2020	Tree density reduced to 2m spacing following ecologists advice. Tree protection and seed mixes amended.	SS	JH

KEY PLAN

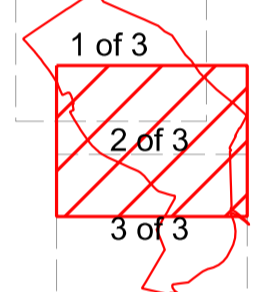


CONSULTANT



LEAD CONSULTANT

CLIENT

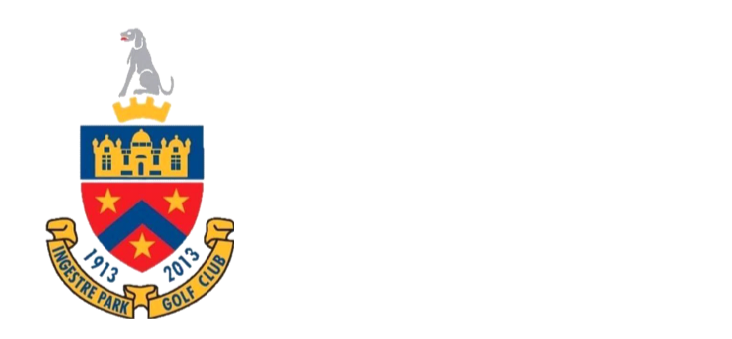

ISSUED FOR  
Planning Direction

PROJECT  
Ingestre Park Golf Club


DRAWING TITLE  
Grading Plan 2 of 3

Drawn	JH	Checked	AC	Approved	RH
Date	10/12/2020	Sheet Size	A1	Scale	1:1000 @A1
Drawing No.	G982 NC 708-2 GRADING 2 OF 3			Rev.	D

CAD File No. G982 NC 708-2 GRADING 2 OF 3  
Consultant Project No.

This drawing, the designs and details shown are the copyright of International Design Group and shall not be copied or reproduced in any form without their written consent.  
© INTERNATIONAL DESIGN GROUP



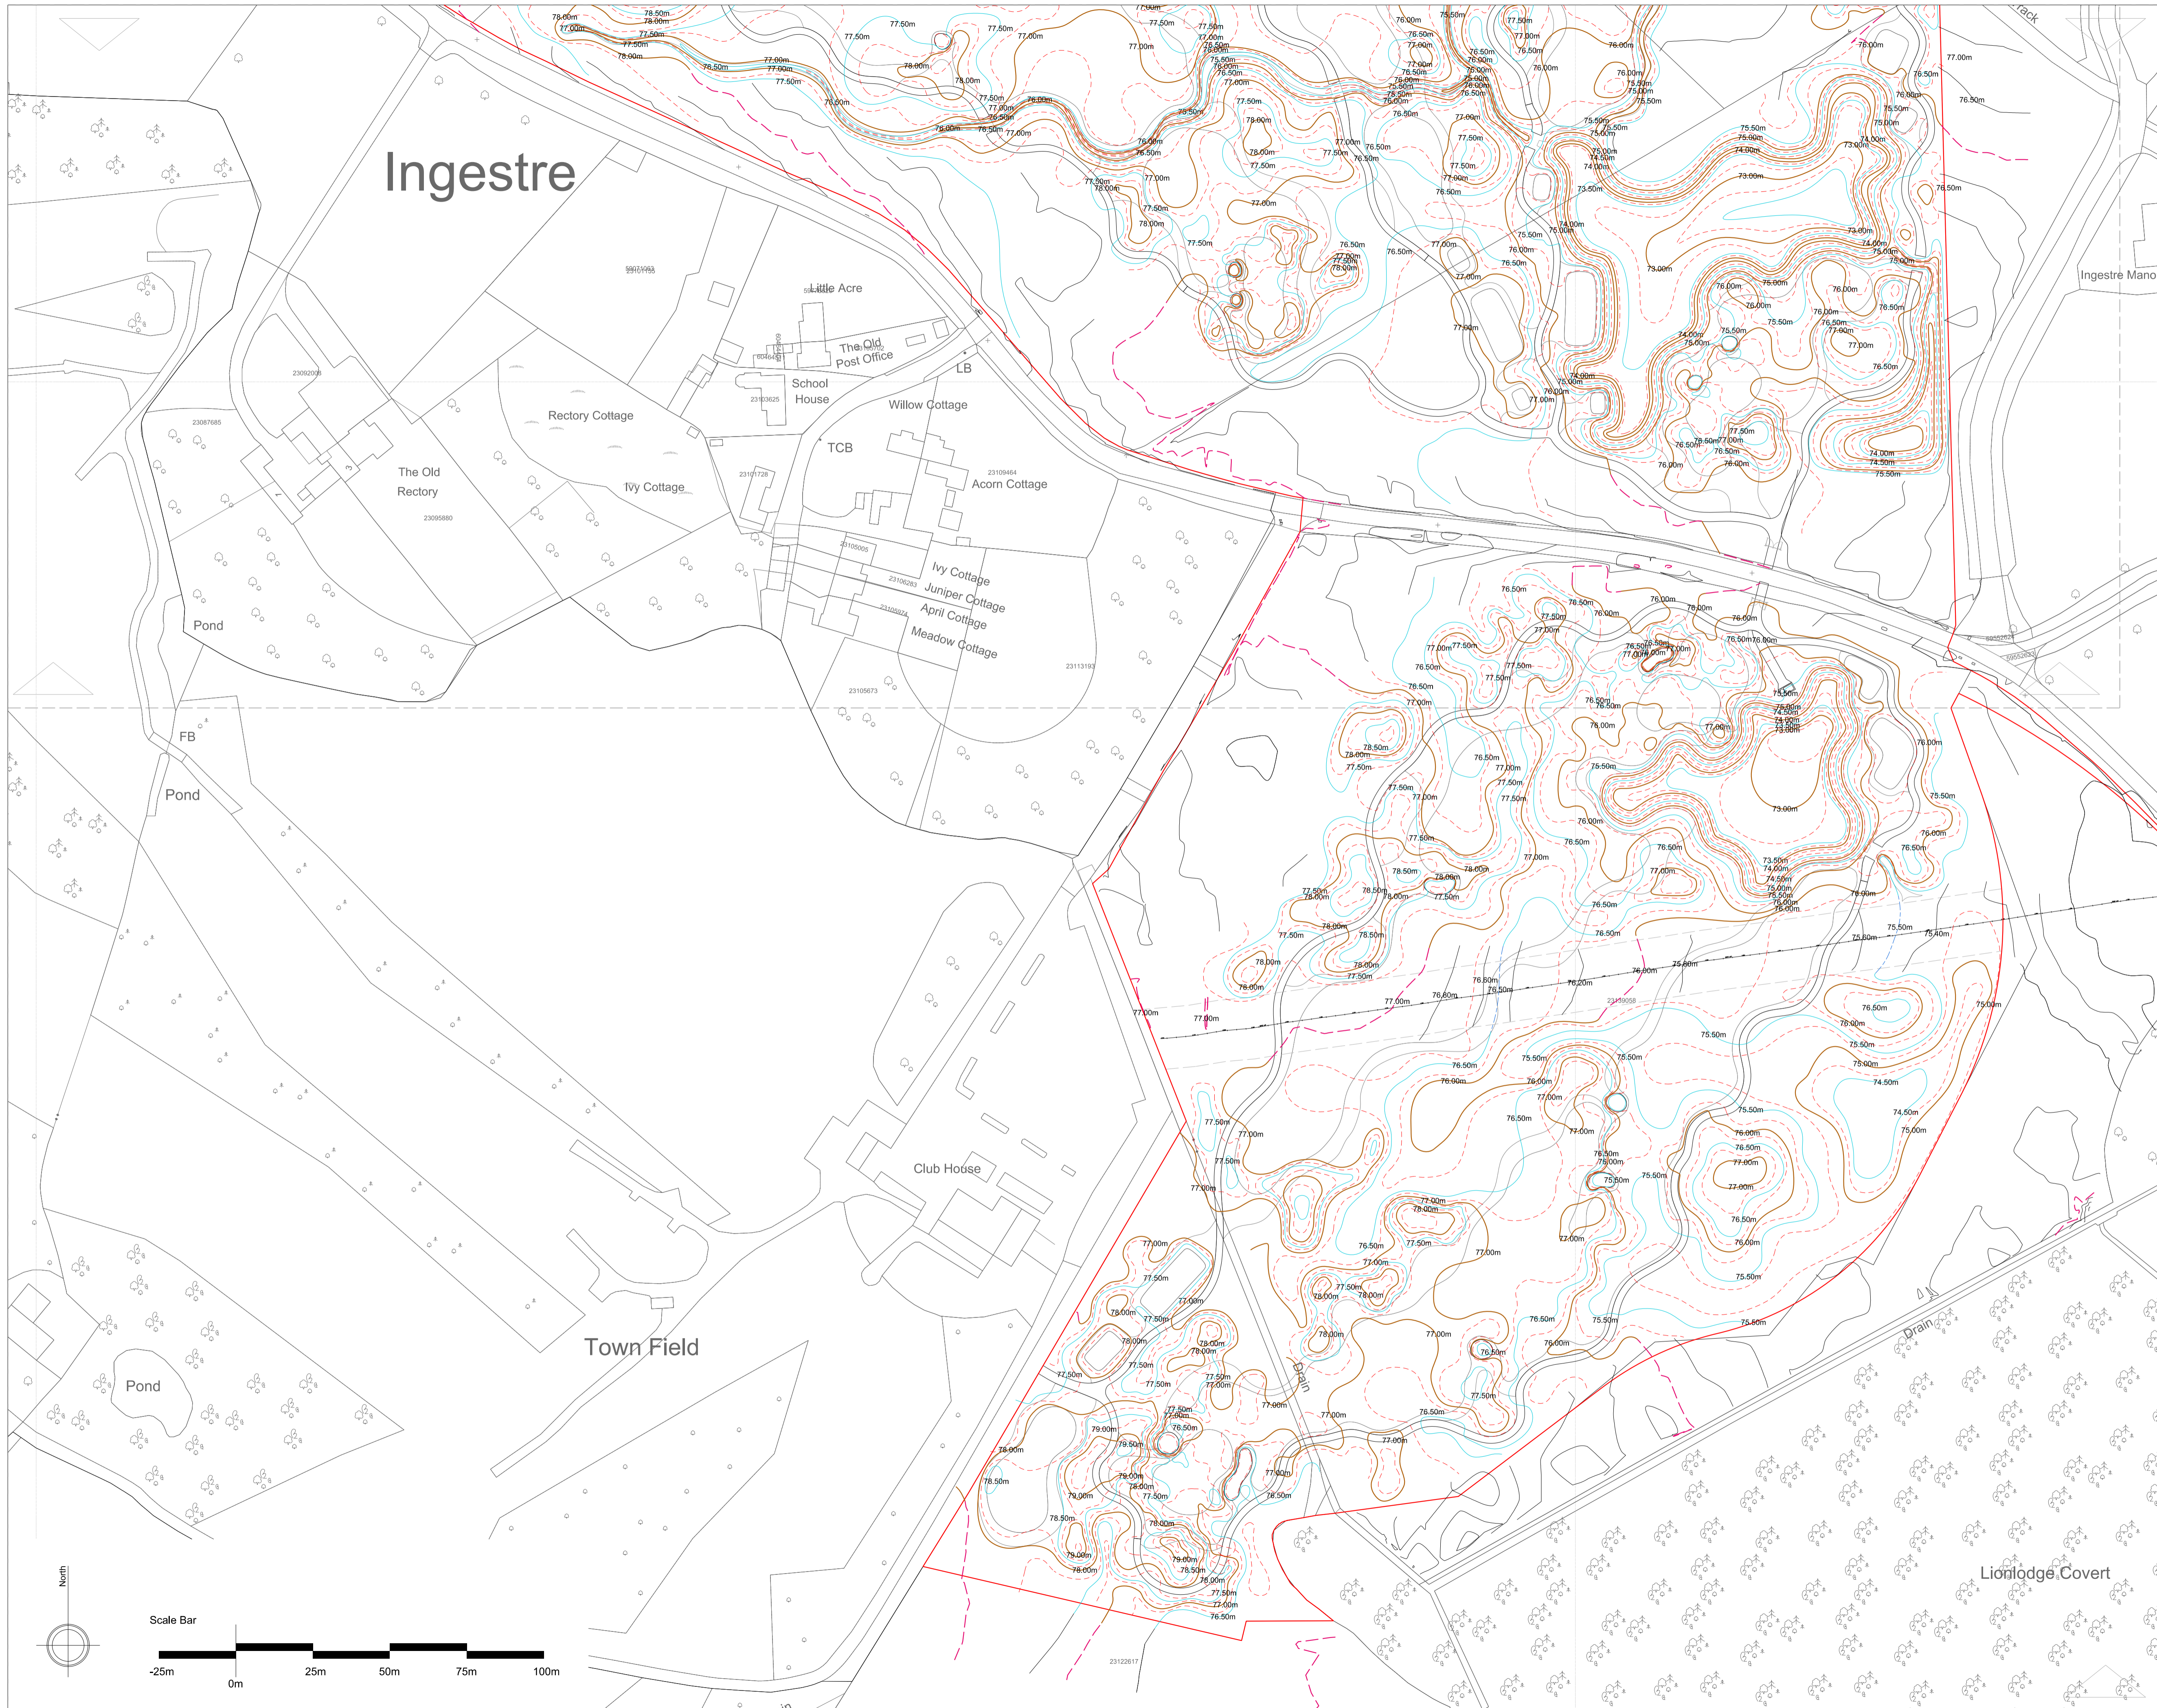


**GENERAL NOTES**

- 01.
- 02.
- 03.
- 04.
- 05.

**REVISIONS**

REV	DATE	DESCRIPTION	REV BY	CHK BY
D	25.05.2021	HS2 Feedback	SS	JH
C	10/02/2021	Shells replaced with Elber. Water Soldier removed.	SS	JH
B	18/12/2020	Whip area adjacent to existing hole # 4 shown. (previously missed on masterplan although shown on tree planting plan)	SS	JH
A	15/12/2020	Tree density reduced to 2m spacing following ecologists advice. Tree protection and seed mixes amended.	SS	JH

**KEY PLAN**

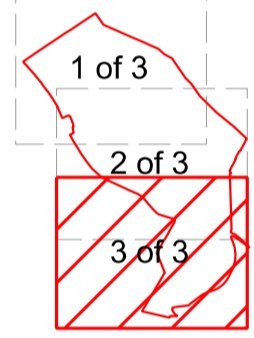

**CONSULTANT**



**LEAD CONSULTANT**

**CLIENT**



**ISSUED FOR**

Planning Direction

**PROJECT**

Ingestre Park Golf Club


**DRAWING TITLE**

Grading Plan 3 of 3


Drawn	JH	Checked	AC	Approved	RH	
Date	10/12/2020	Sheet Size	A1	Scale	1:1000 @A1	
Drawing No.	G982 NC 708-3 GRADING 3 OF 3				Rev.	D

CAD File No.	G982 NC 708-3 GRADING 3 OF 3	Consultant Project No.
--------------	------------------------------	------------------------

This drawing, the designs and details shown are the copyright of International Design Group and shall not be copied or reproduced in any form without their written consent.

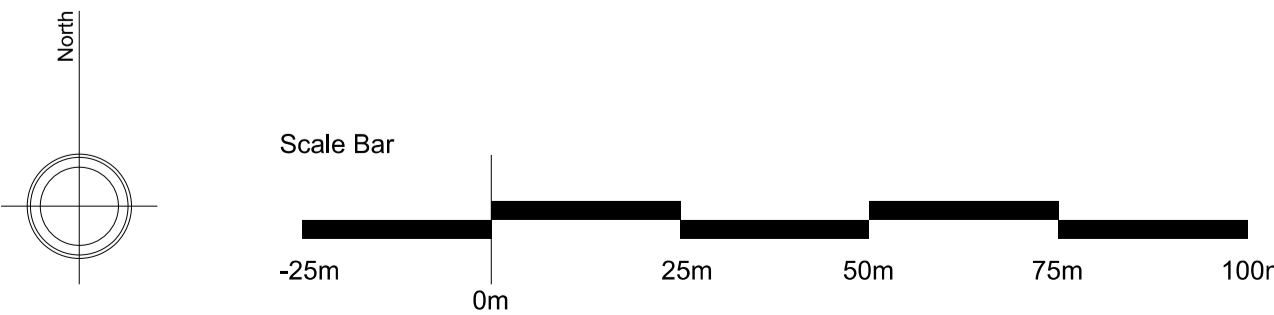



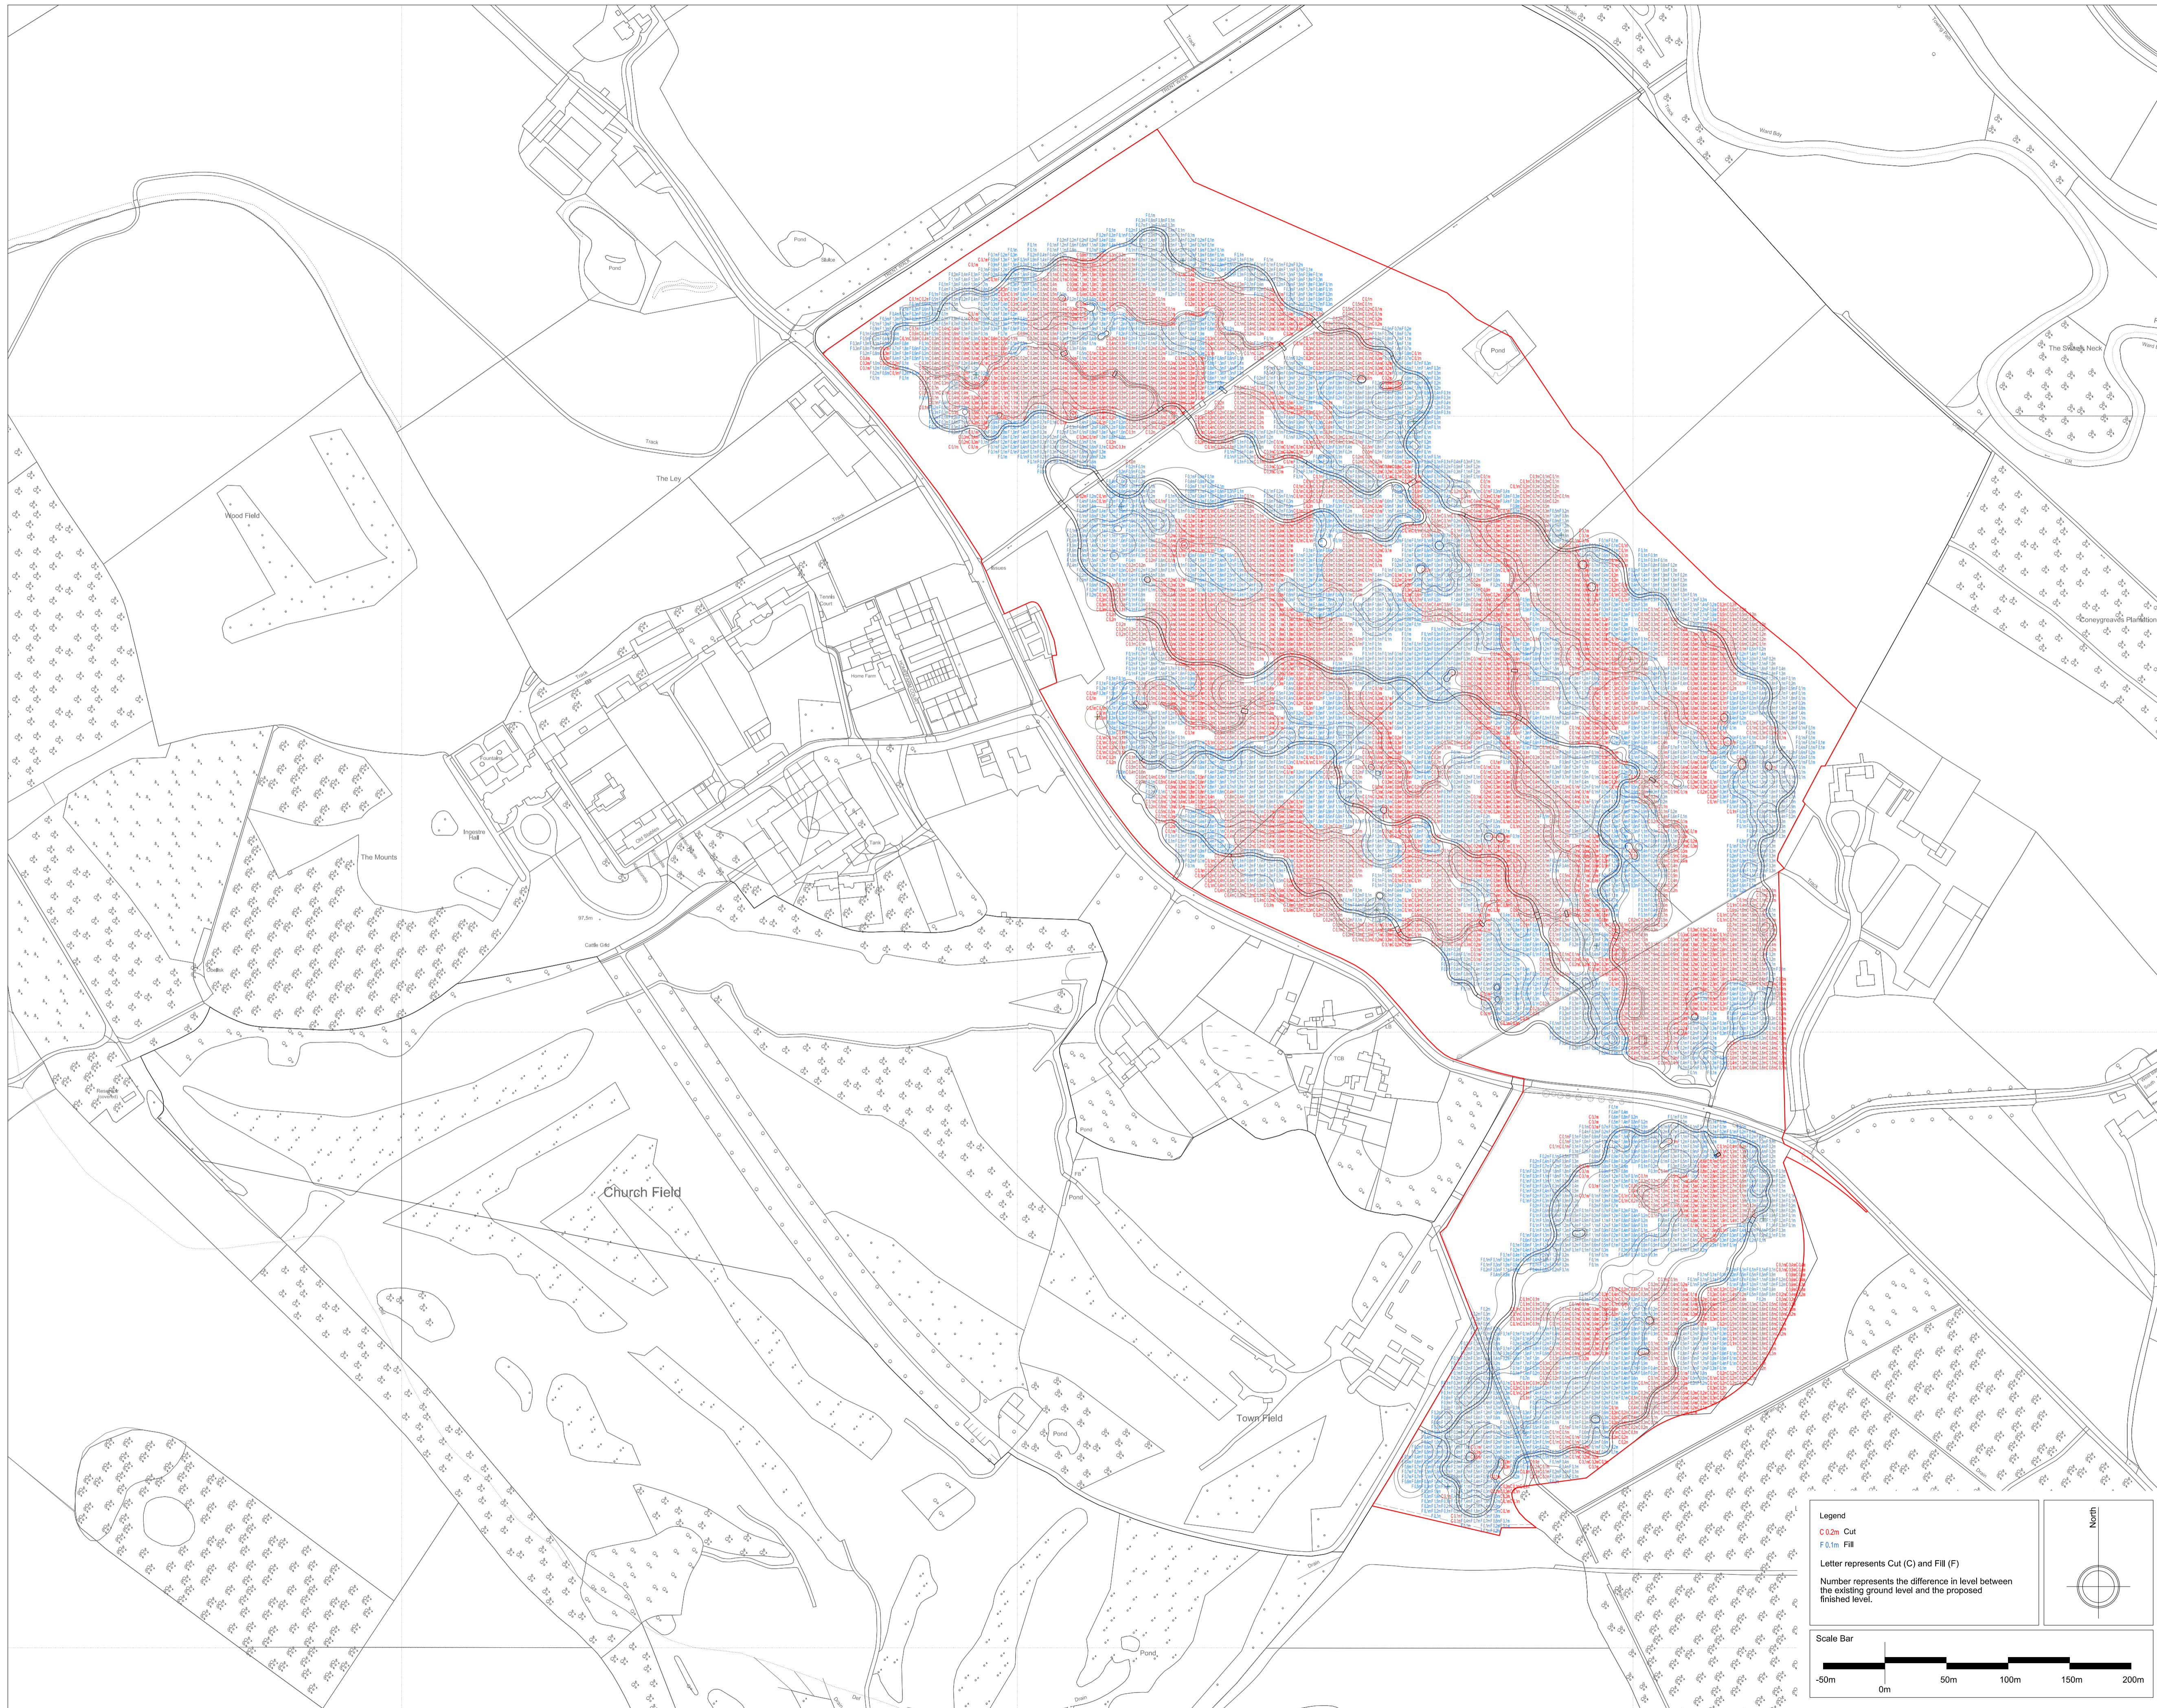

**GENERAL NOTES**

- 01.
- 02.
- 03.
- 04.
- 05.

**REVISIONS**

REV	DATE	DESCRIPTION	REV BY	CHK BY

**KEY PLAN**

**CONSULTANT**



**LEAD CONSULTANT**

**CLIENT**



**ISSUED FOR**  
Planning Direction

**PROJECT**  
Inglestre Park Golf Club

**DRAWING TITLE**  
Cut and fill plan

Drawn	JH	Checked	AC	Approved	RH
Date	30/07/2020	Sheet Size	A1	Scale	1:2500 @A1
Drawing No.	G982 NC 709 CUT AND FILL PLAN			Rev.	--

**CAD File No.**  
G982 NC 709 CUT AND FILL PLAN

**Consultant Project No.**

This drawing, the designs and details shown are the copyright of International Design Group and shall not be copied or reproduced in any form without their written consent.

© INTERNATIONAL DESIGN GROUP

**Legend**  
 C 0.2m Cut  
 F 0.1m Fill  
 Letter represents Cut (C) and Fill (F)  
 Number represents the difference in level between the existing ground level and the proposed finished level.

**Scale Bar**  
 -50m 0m 50m 100m 150m 200m

**North**

