



Proposed West Elevation

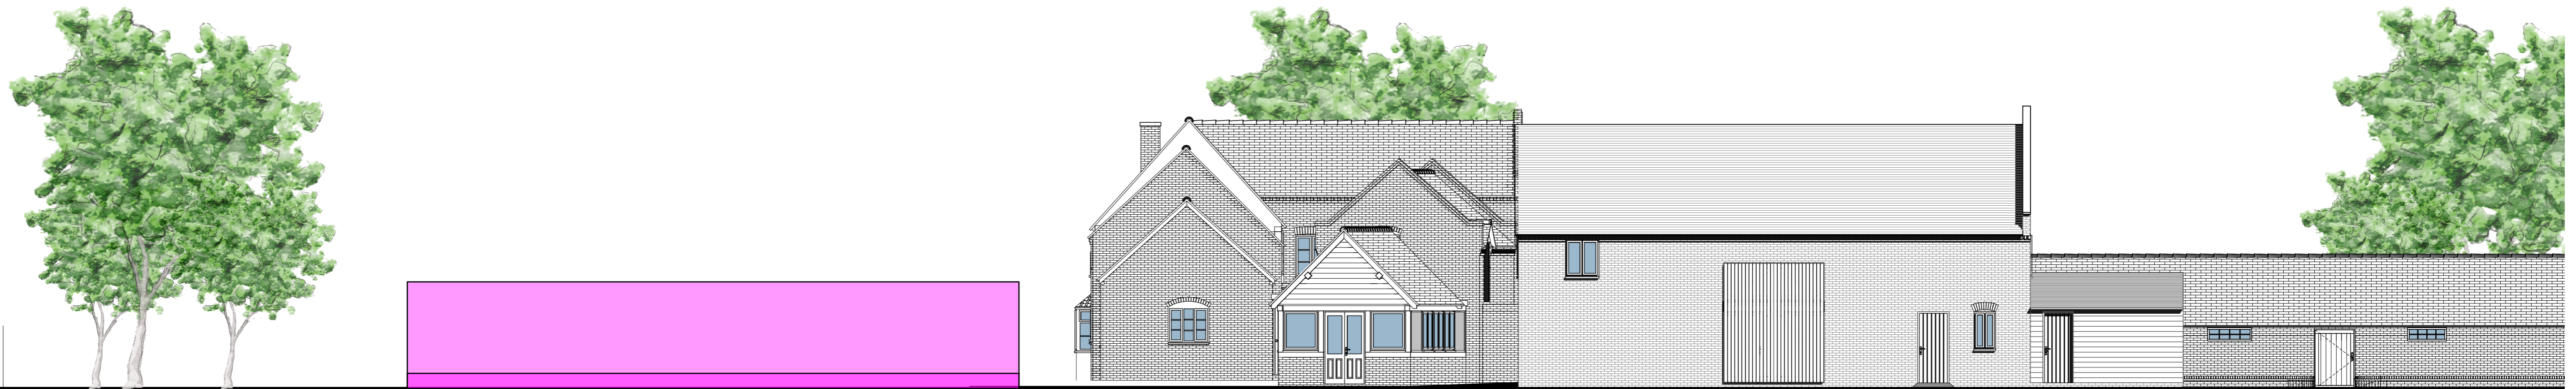


Proposed South Elevation

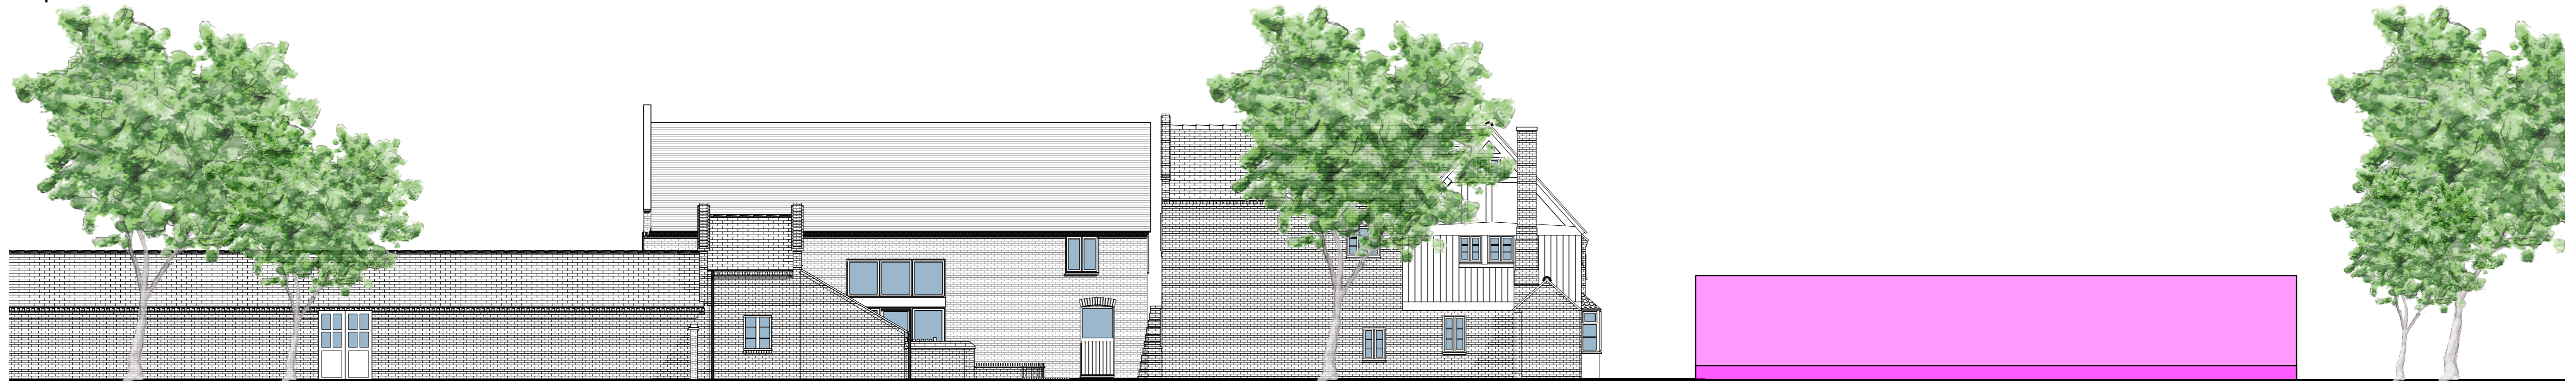

Proposed North Elevation

Proposed Modular Unit

 

Rev: Date: Dr/Ch: Description:

Client: **The Island Project**
Project: **Jerrings Hall Farm**

Scale: 1:50 @ A1
Date: Sept 2018
Drawn: PDR
Checked:

Copyright: Check all dimensions on site. Do not scale this drawing. This drawing is only to be used on the site for which designed.



18.1831.SK29

Drawing: **Proposed Elevations Modular Unit**

26 Marllegate
Corsham Wiltshire
SN13 0HL

Tel: 01249 701333
Fax: 01249 701444
mail@cms-group.co



 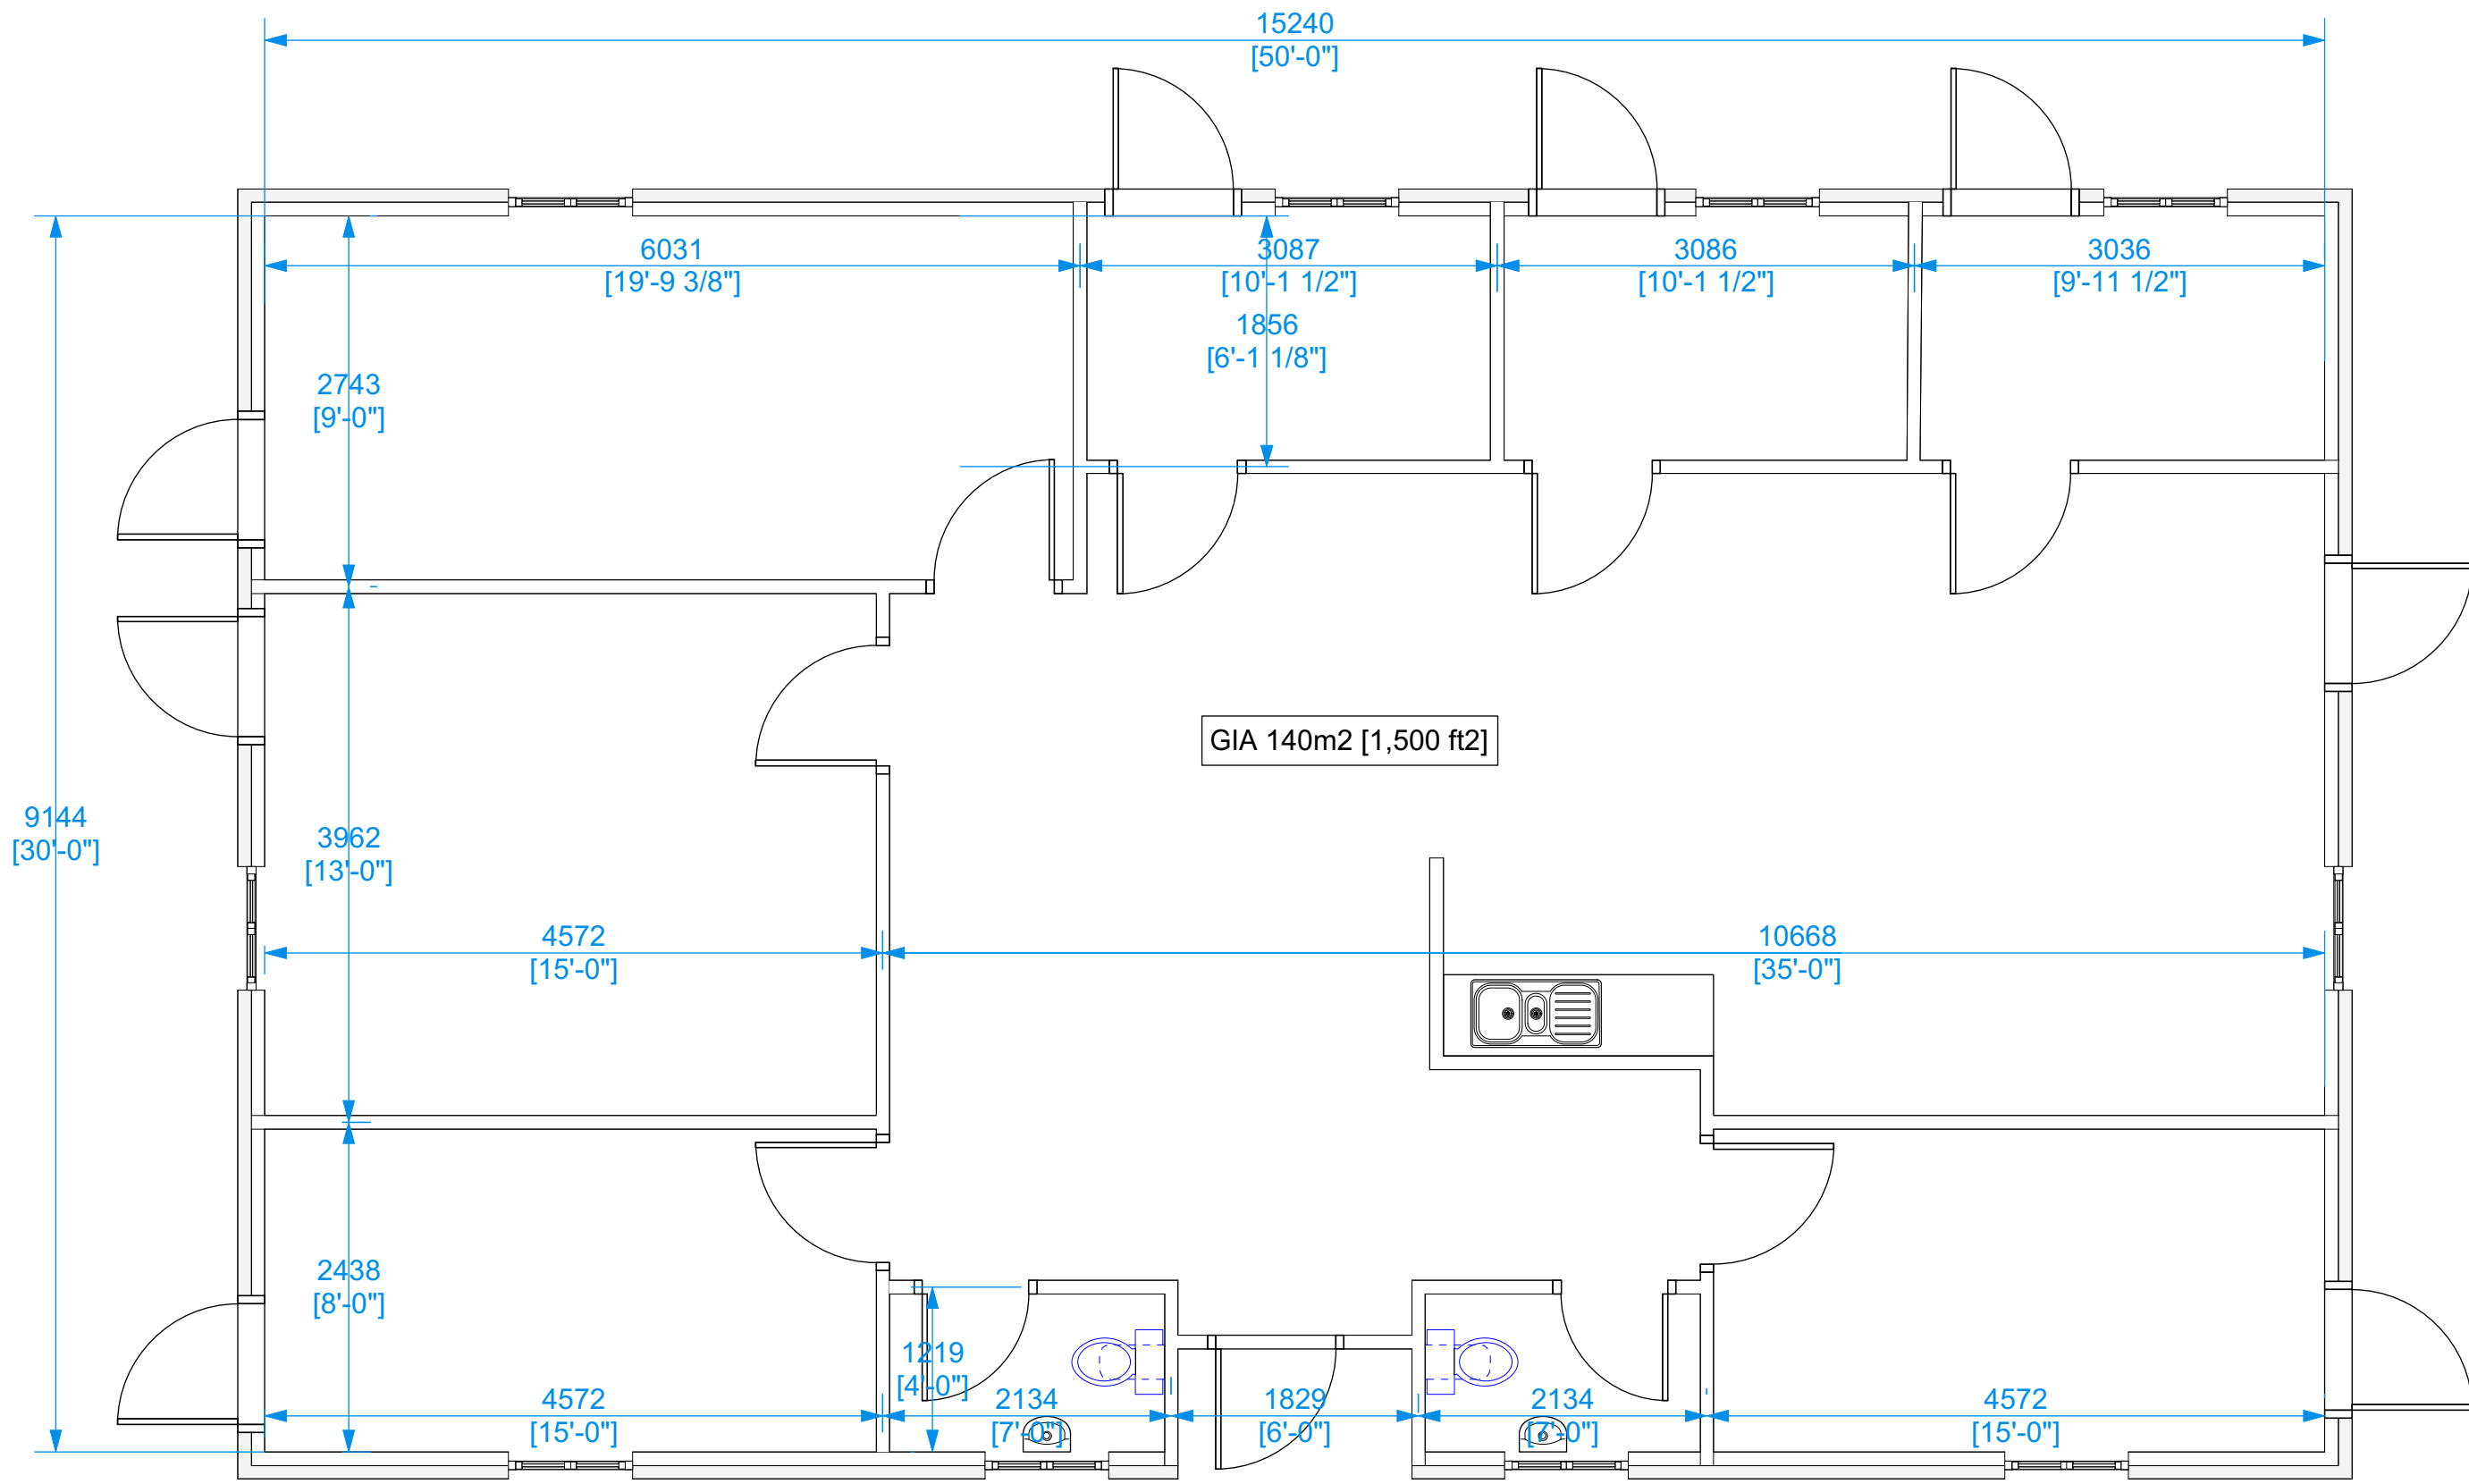

DRAFT

No.	Date	Dr/Ch	Revision Notes
A	12/02/2020	PDR	Amended following client comments.

Project Title
Jerrings Hall Farm

Project Client
The Island Project

Suitability
Code - Description
S0 INITIAL STATUS

File Name: SK30 Modular Bld.vwx

Sheet Scale: 1:50 @ A3

Date: 2019/10/23

Drawn By: PR

Reviewed By: BC



Copyright. Check all dimensions on site. Do not scale this drawing. This drawing is only to be used on the site for which designed.

Sheet No.
Project ID - Originator - Volume - Level - Type - Role - Number
1831-CMS-XX-ZZ-DR-A-SK30

Sheet Title
Modular Bld Plan

26 Martingate, Corsham, Wiltshire, SN13 0HL, Web: www.cms-group.co, Tel: 01249 701333

Rev A	

 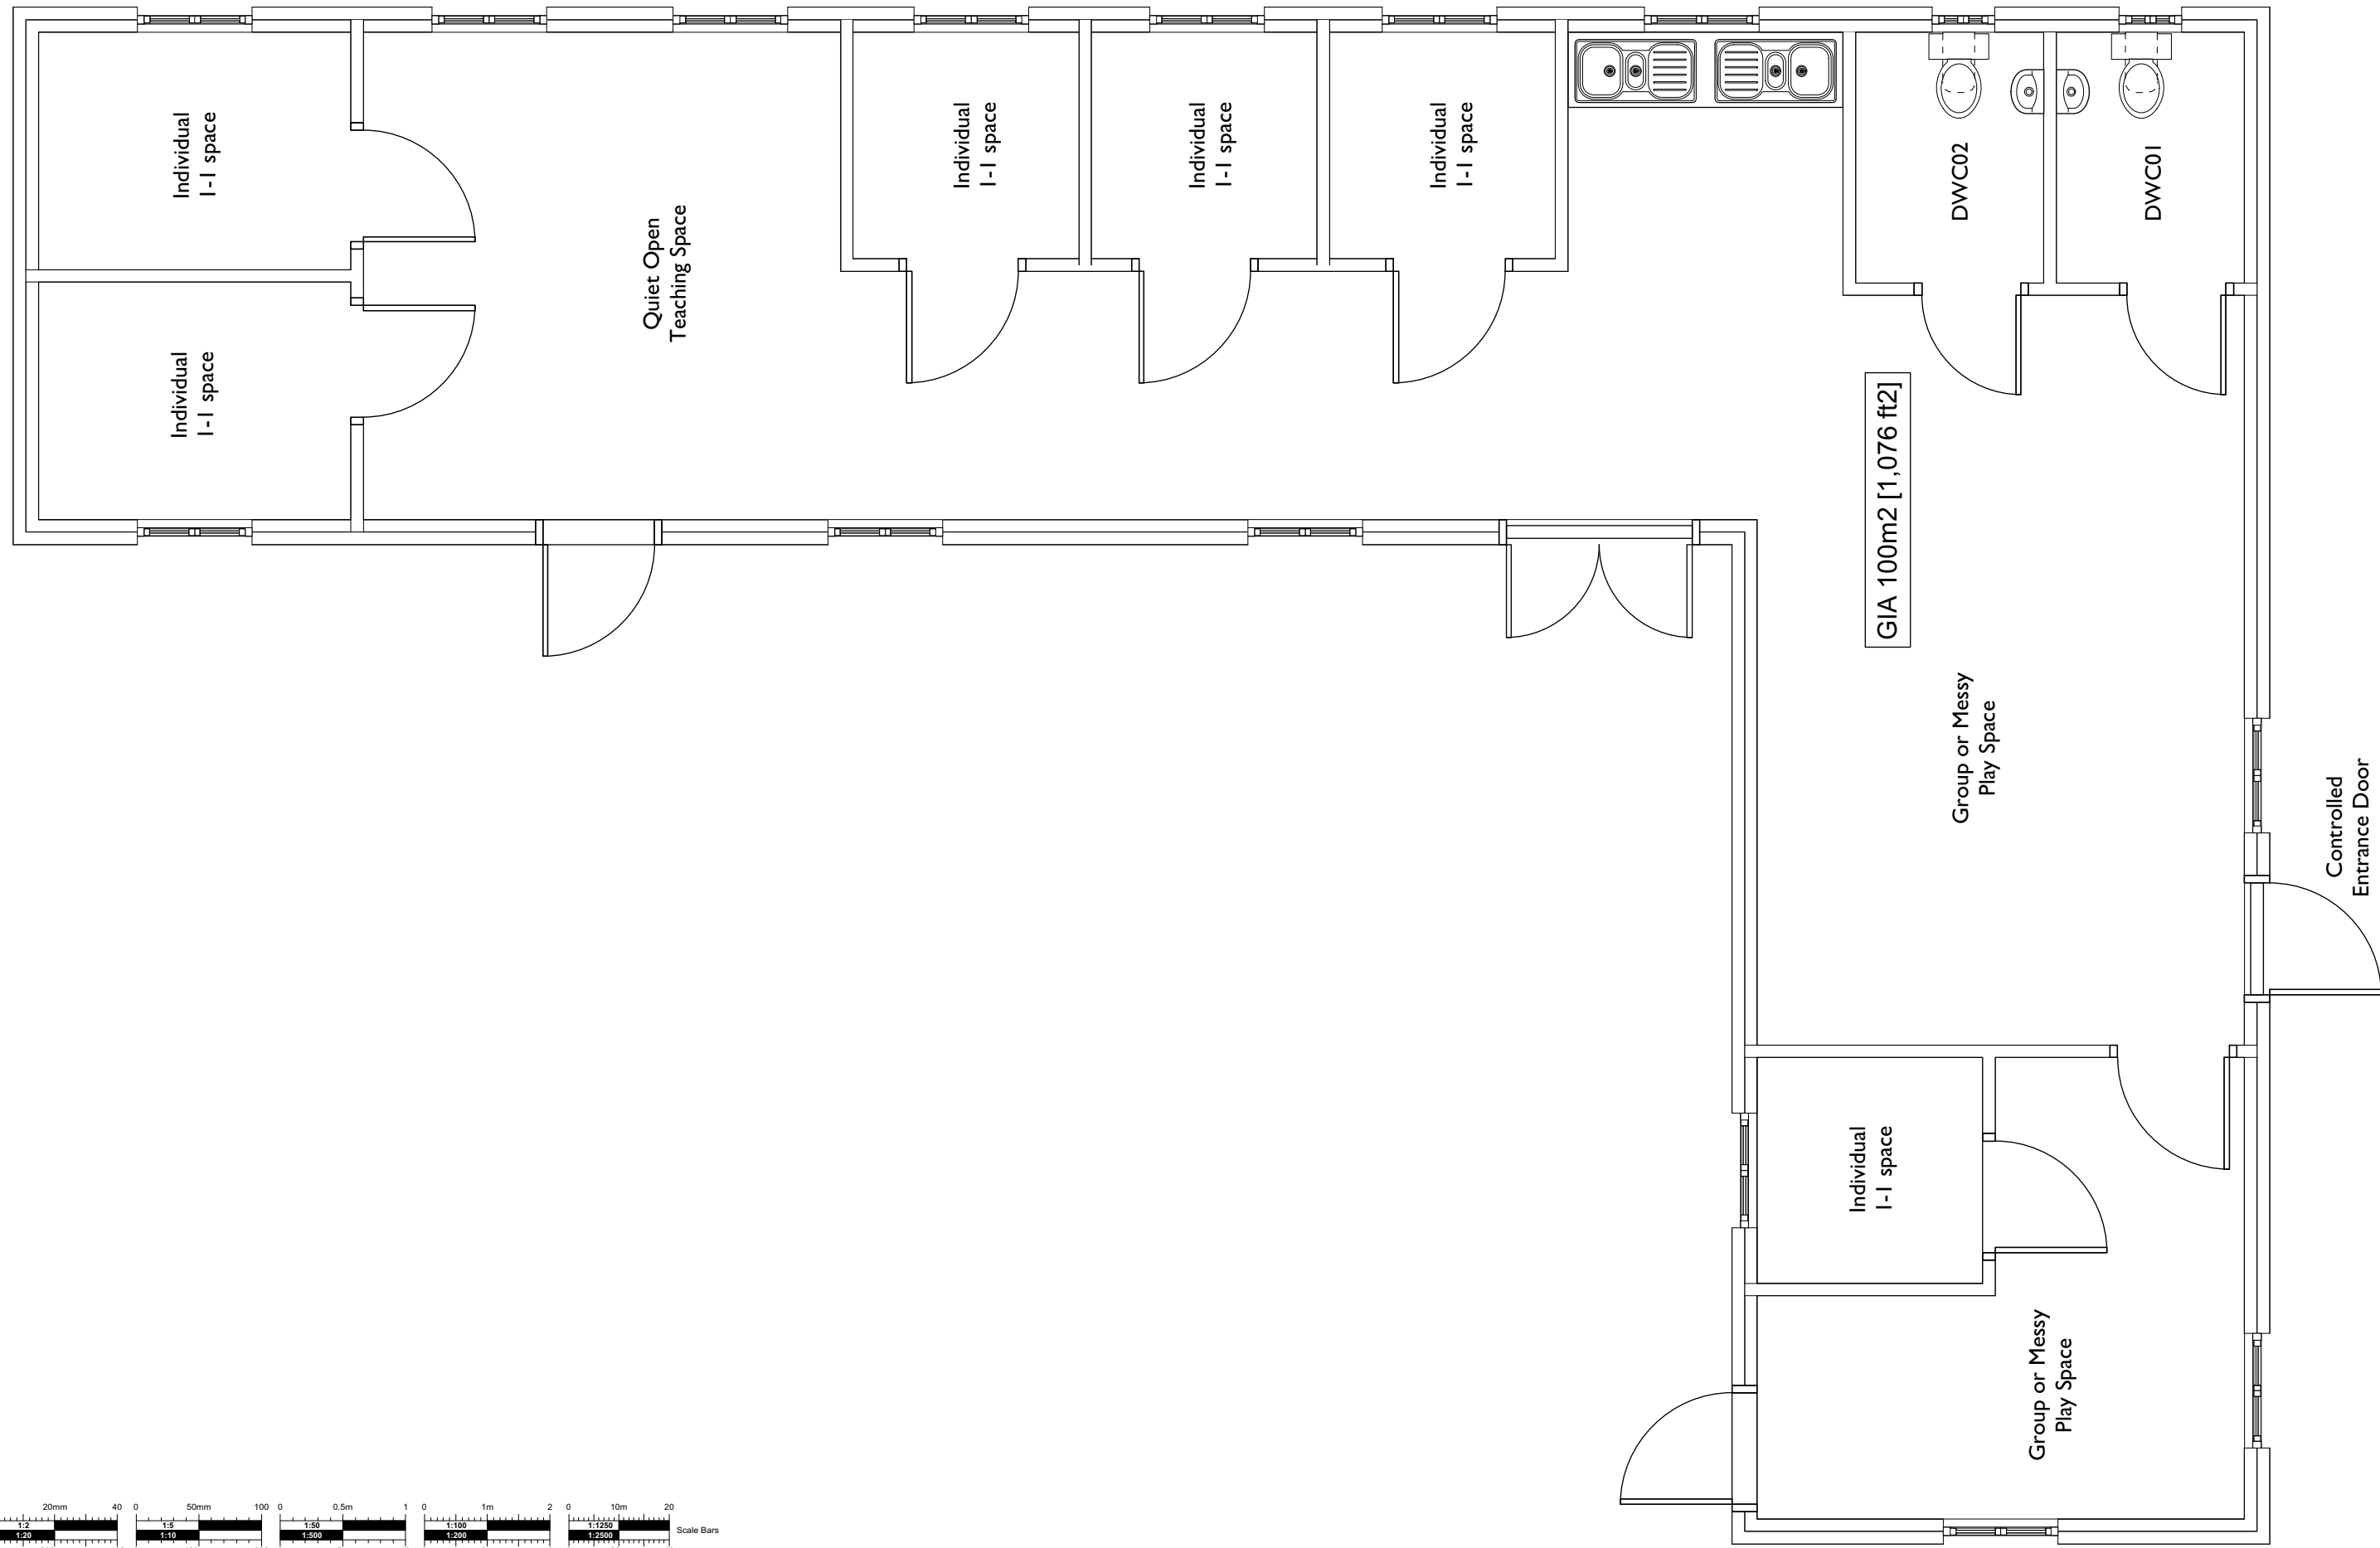

DRAFT

No.	Date	Dr/Ch	Revision Notes
A	03/02/2020	PDR	Revised following client comments Jan 2020
B	12/02/2020	PDR	Amended following client comments

Project Title
Jerrings Hall Farm
Project Client
The Island Project
Suitability
Code - Description
S0 INITIAL STATUS

Sheet Scale: 1:50 @ A3
Date: 2020/01/20
Drawn By: PR
Reviewed By: BC

Sheet No.
Project ID - Originator - Volume - Level - Type - Role - Number
1831-CMS-XX-ZZ-DR-A-SK31
Sheet Title
Modular Bld 2 Plan

Rev
B

