

3. MAIN SCHOOL BUILDING PLANS AND ELEVATIONS-EXISTING

Main building existing ground floor plans (west side)	26 0037-207
Main building existing ground floor plans (east side)	27 0037-208
Main building existing first floor plans (west side)	28 0037-209
Main building existing first floor plans (east side)	29 0037-210
Main building existing second floors	30 0037-211
Existing school elevations key plan	21 0037-307
Existing elevations 1 and 2-main school building	21 0037-308
Existing elevations 3 and 4-main school building	21 0037-309
Existing elevations 5, 6, 7 and 8-main school building	21 0037-310
Existing elevations 9 and 10-main school building	21 0037-311
Existing elevations 11, 12-main school building	21 0037-312
Existing elevations 13, 14, 15, 16-main school building	21 0037-313




Chase New Homes
 Jasmine House
 8 Parkway
 Welwyn Garden City
 AL8 6HG



Tel: 01707 660 660

The Excitement is Building

NOTES

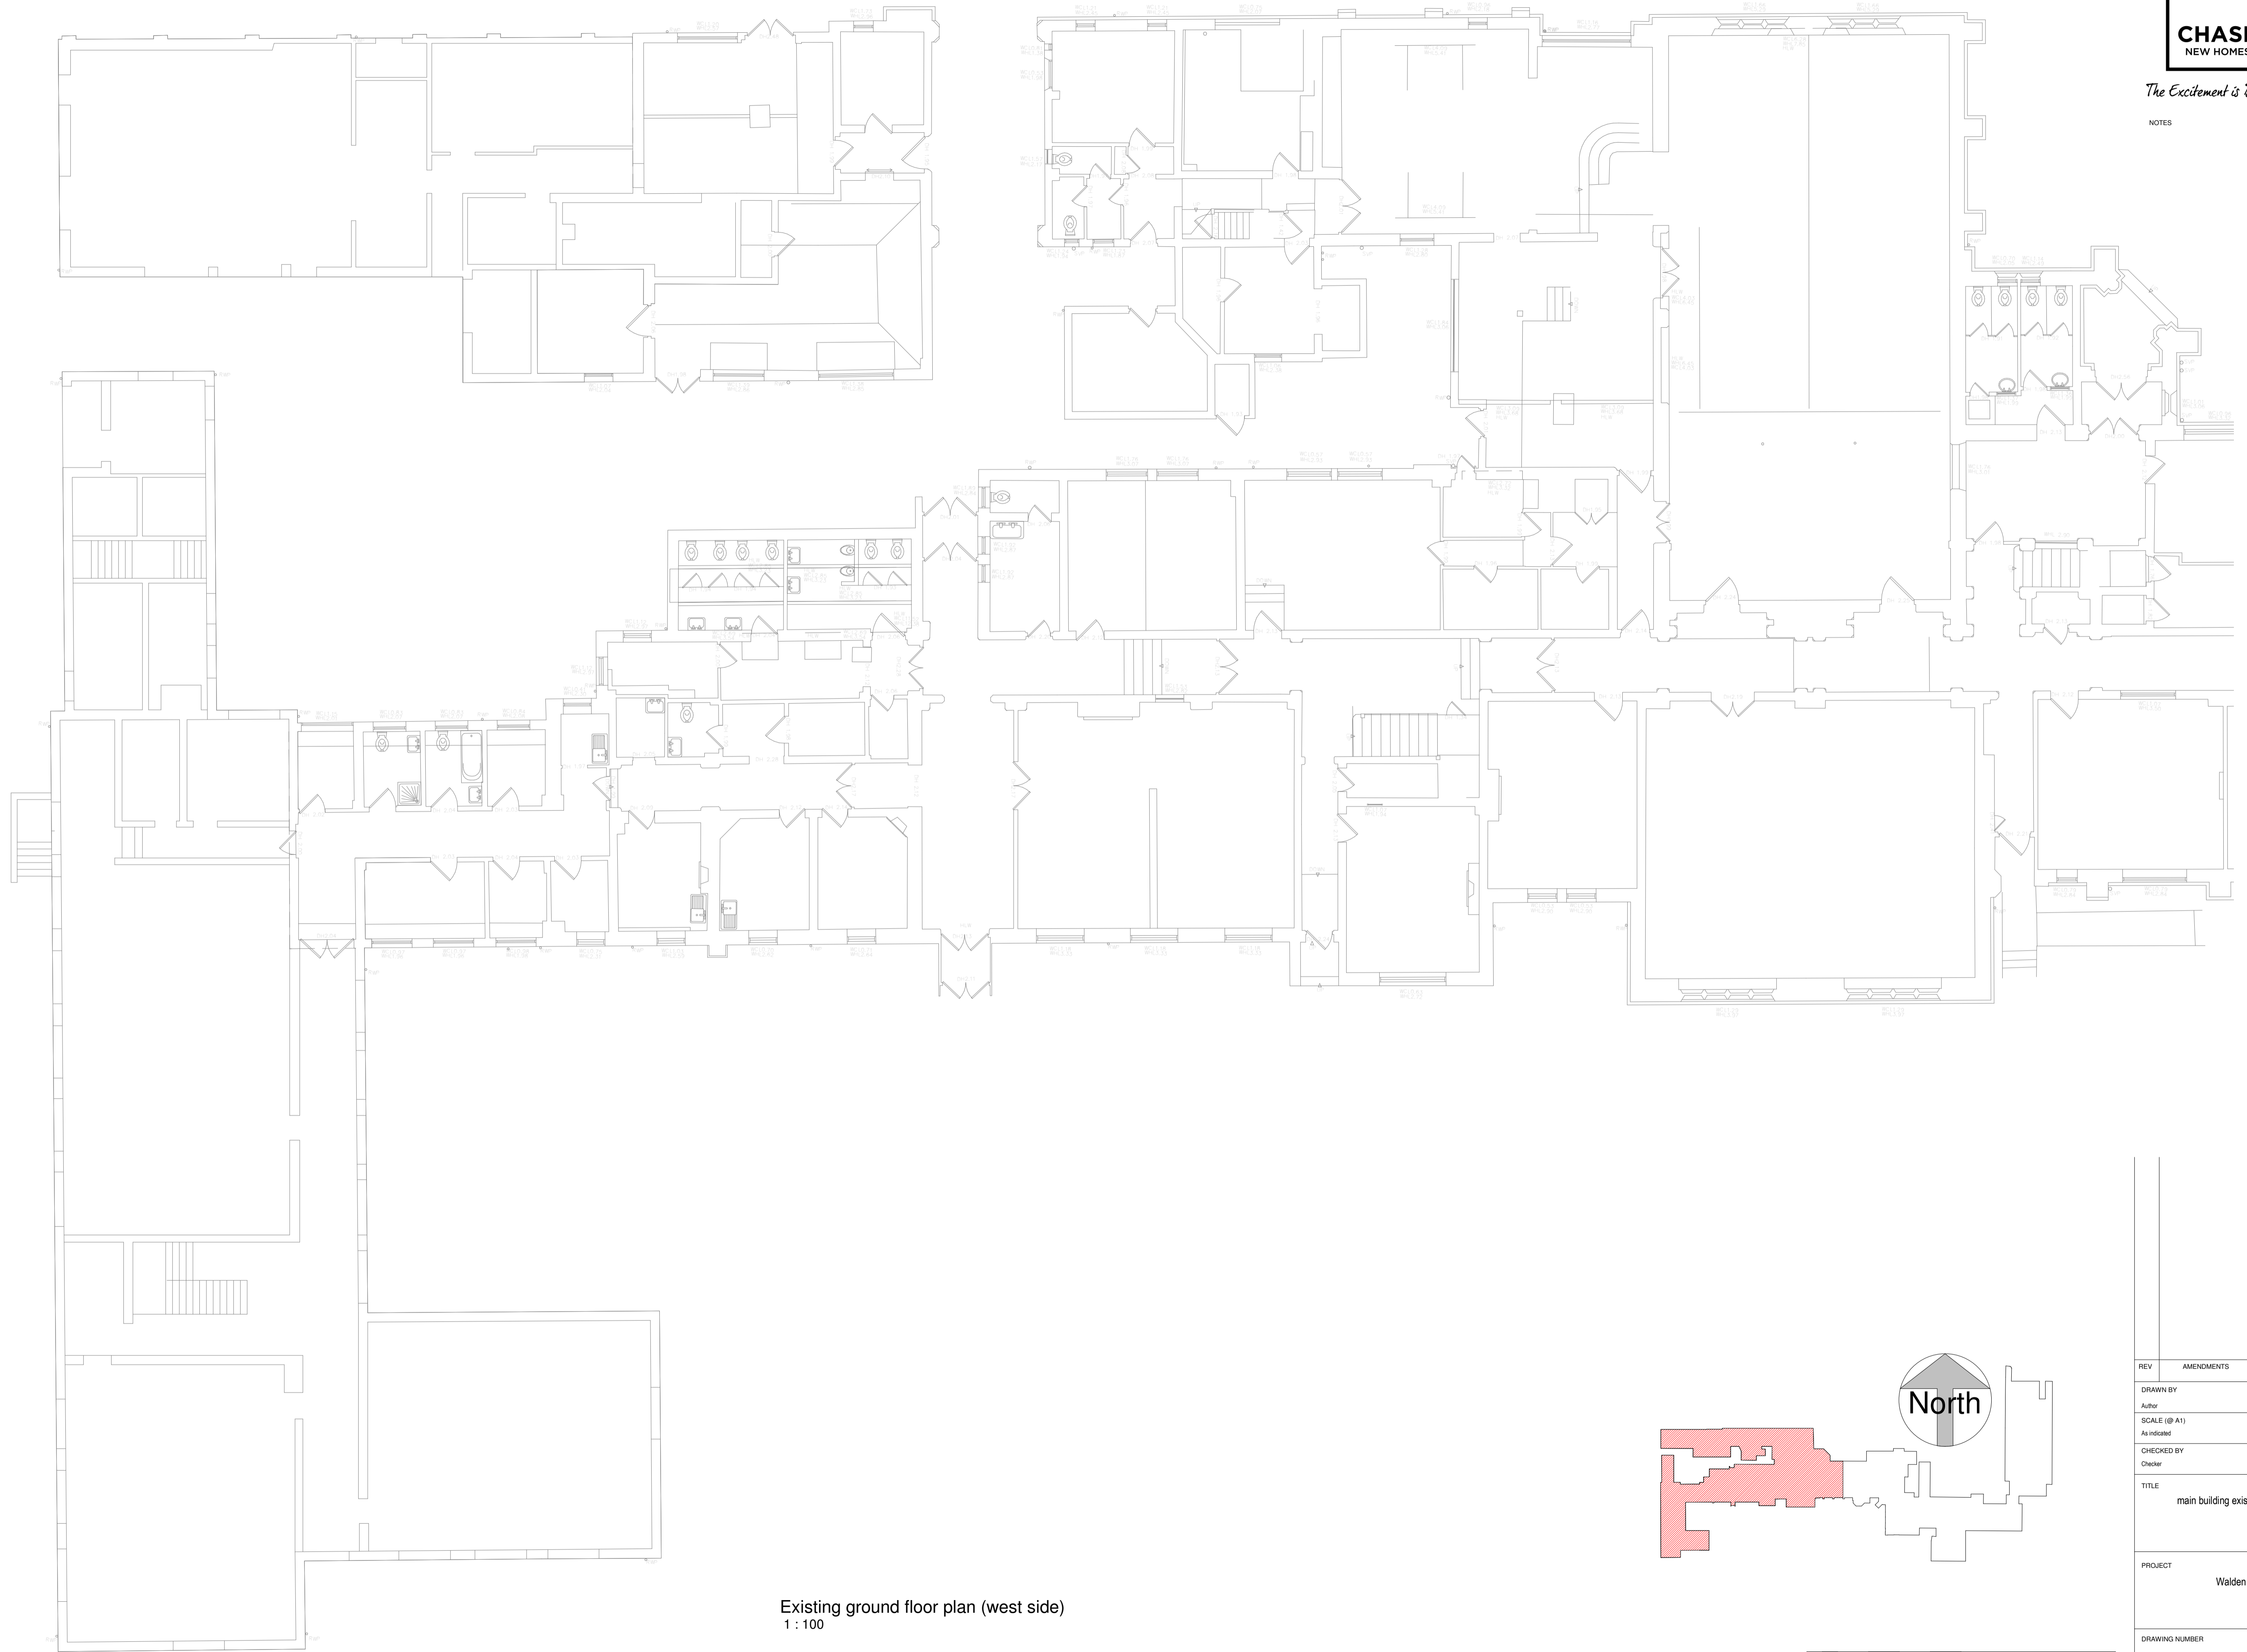

Existing ground floor plan (west side)
 1 : 100

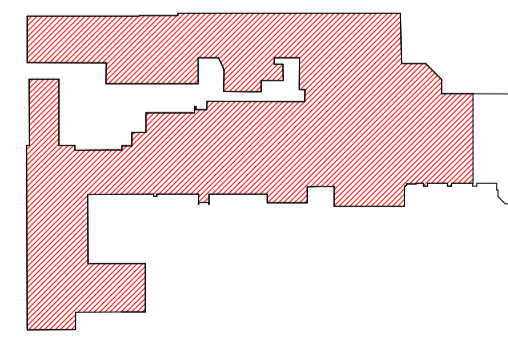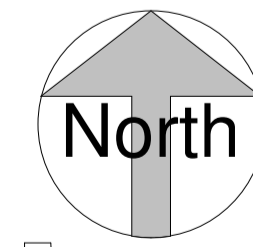

REV	AMENDMENTS	DATE
DRAWN BY		
Author	DATE	
As indicated	PROJECT NUMBER	
CHECKED BY	APPROVED	
Checker		
TITLE		
main building existing ground floor plans (west side)		
PROJECT		
Walden School, Saffron Walden		
DRAWING NUMBER		
21 0037-207		

10/03/2022 14:52:31




Chase New Homes
Jasmine House
8 Parkway
Welwyn Garden City
AL8 6HG

Tel: 01707 660 660

The Excitement is Building

NOTES

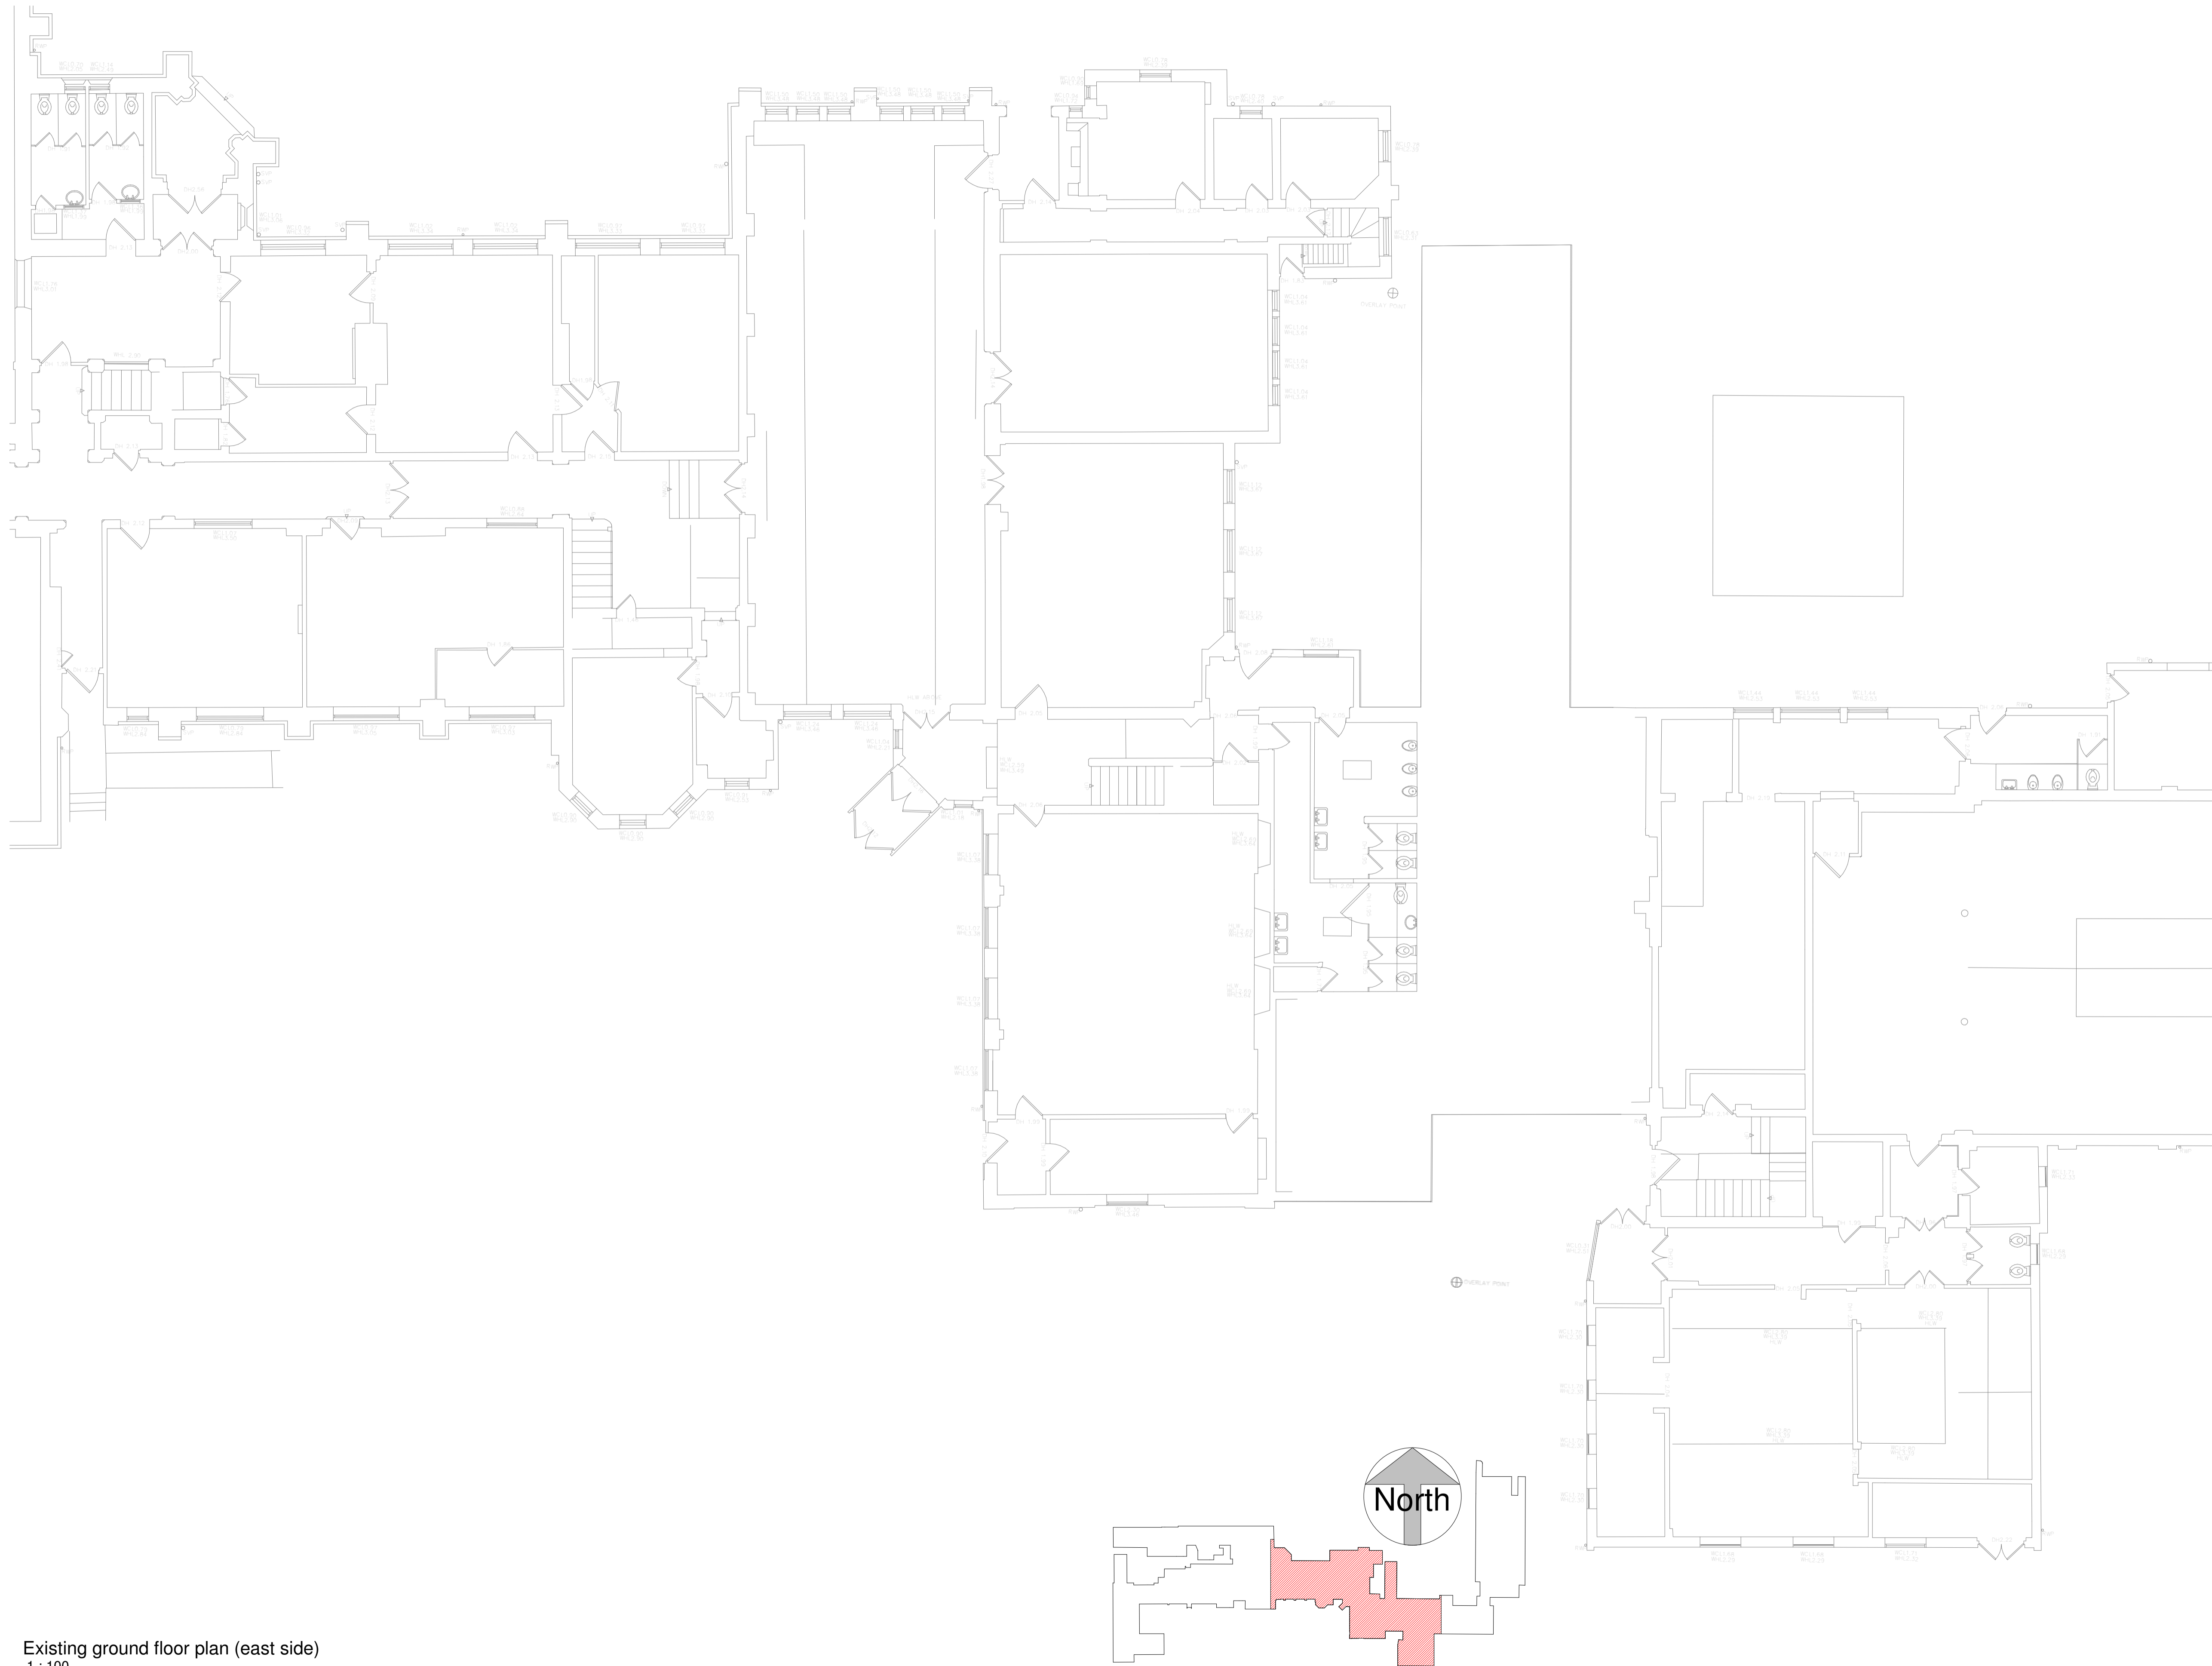

Existing ground floor plan (east side)
1 : 100

REV	AMENDMENTS	DATE
DRAWN BY		
Author		03/01/22
SCALE (@ A1)		
As indicated		PROJECT NUMBER
CHECKED BY		
Checker		APPROVED
TITLE		
main building existing ground floor plans (east side)		
PROJECT		
Walden School, Saffron Walden		
DRAWING NUMBER		
21 0037-208		

07/03/2022 11:10:22




Chase New Homes
 Jasmine House
 8 Parkway
 Welwyn Garden City
 AL8 6HG



Tel: 01707 660 660

The Excitement is Building

NOTES

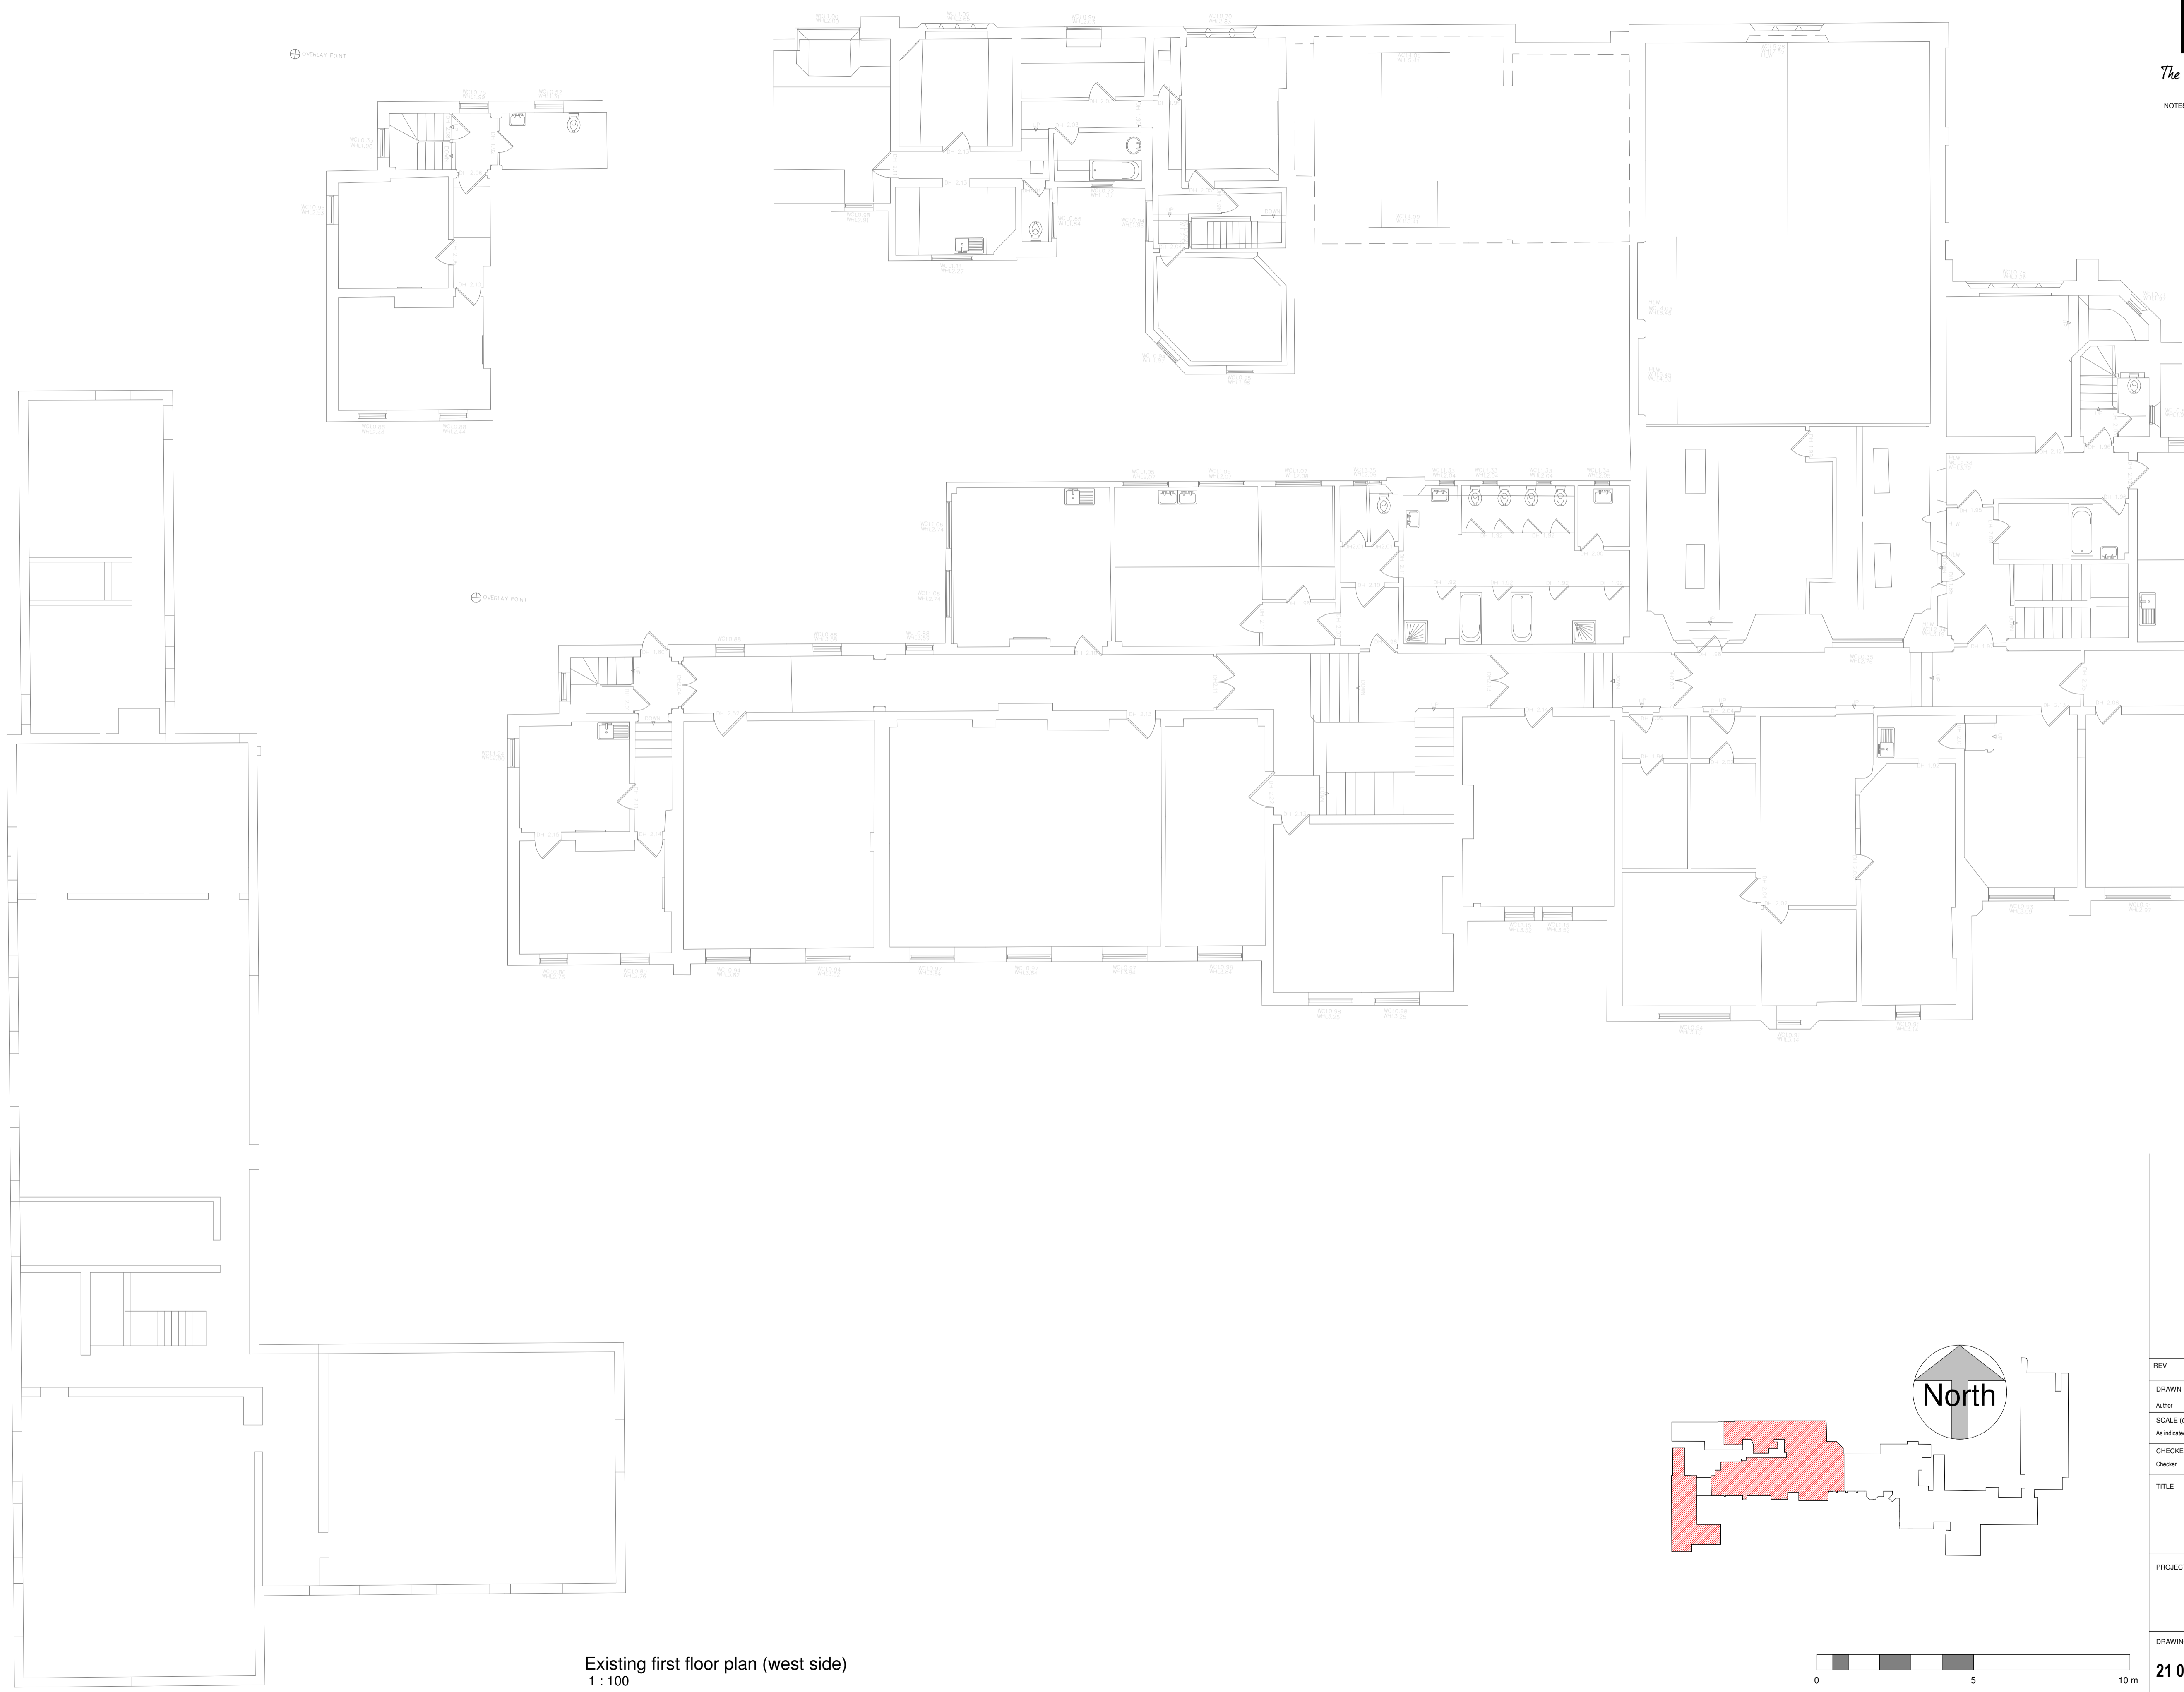

Existing first floor plan (west side)
 1 : 100

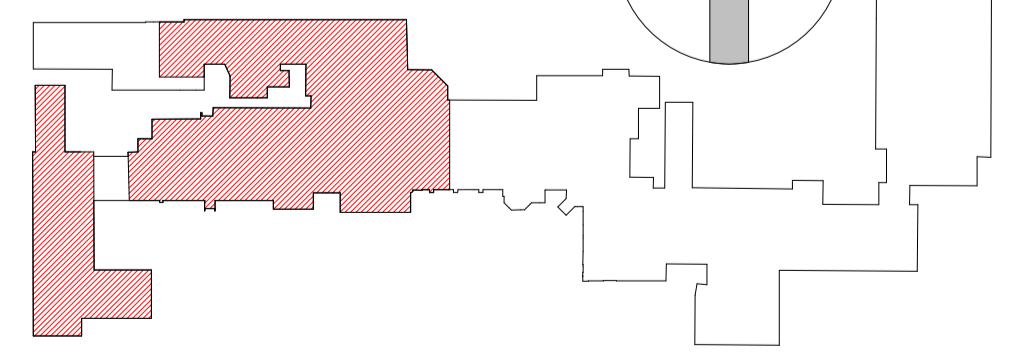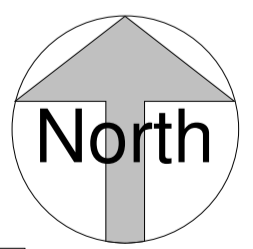

REV	AMENDMENTS	DATE
DRAWN BY		
Author		03/01/22
SCALE (@ A1)		
As indicated		PROJECT NUMBER
CHECKED BY		Project Number
Checker		APPROVED
TITLE		
main building existing first floor plans (west side)		
PROJECT		
Walden School, Saffron Walden		
DRAWING NUMBER		
21 0037-209		





Chase New Homes
 Jasmine House
 8 Parkway
 Welwyn Garden City
 AL8 6HG


Tel: 01707 660 660

The Excitement is Building

NOTES

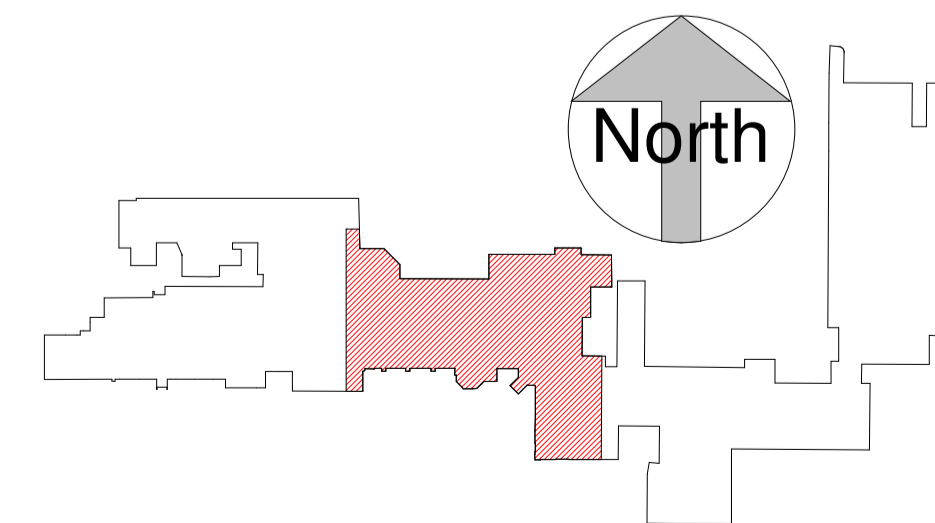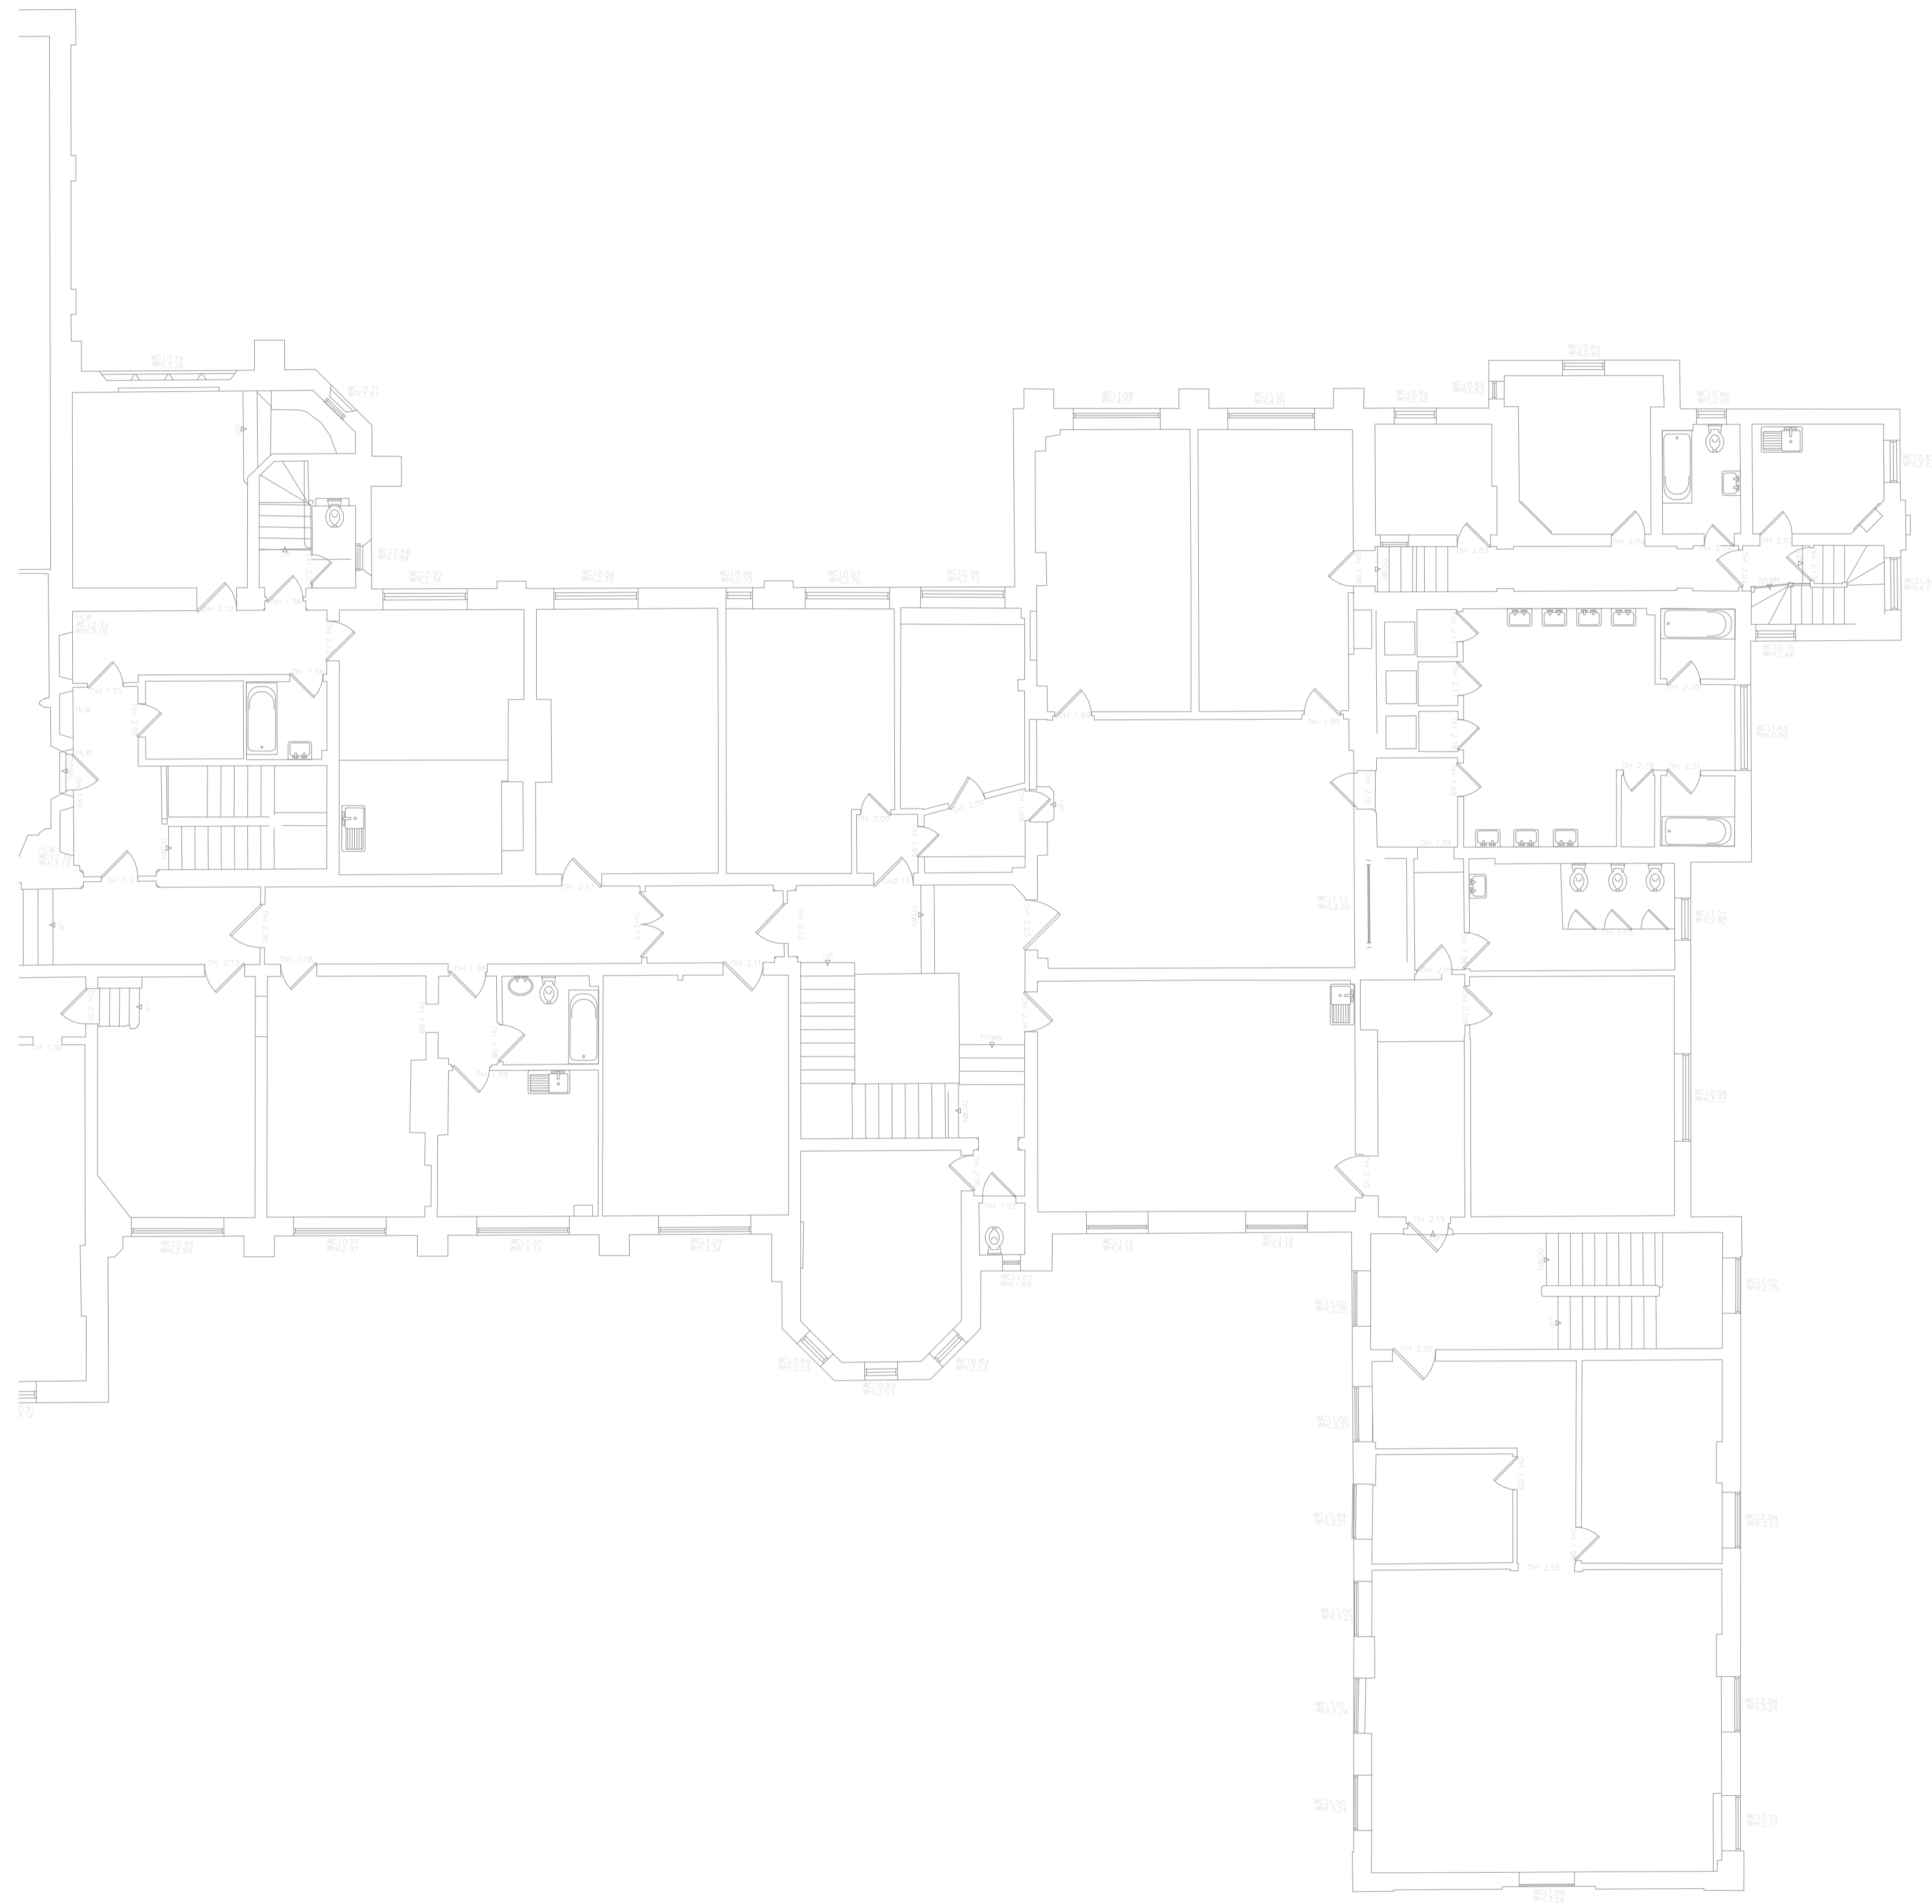


Existing first floor plan (east side)
 1 : 100


 


REV	AMENDMENTS	DATE
DRAWN BY		DATE
Author		03/01/22
SCALE (@ A1)		PROJECT NUMBER
As indicated		Project Number
CHECKED BY		APPROVED
Checker		
TITLE		
main building existing first floor plans (east side)		
PROJECT		
Walden School, Saffron Walden		
DRAWING NUMBER		
21 0037-210		



07/03/2022 11:10:27

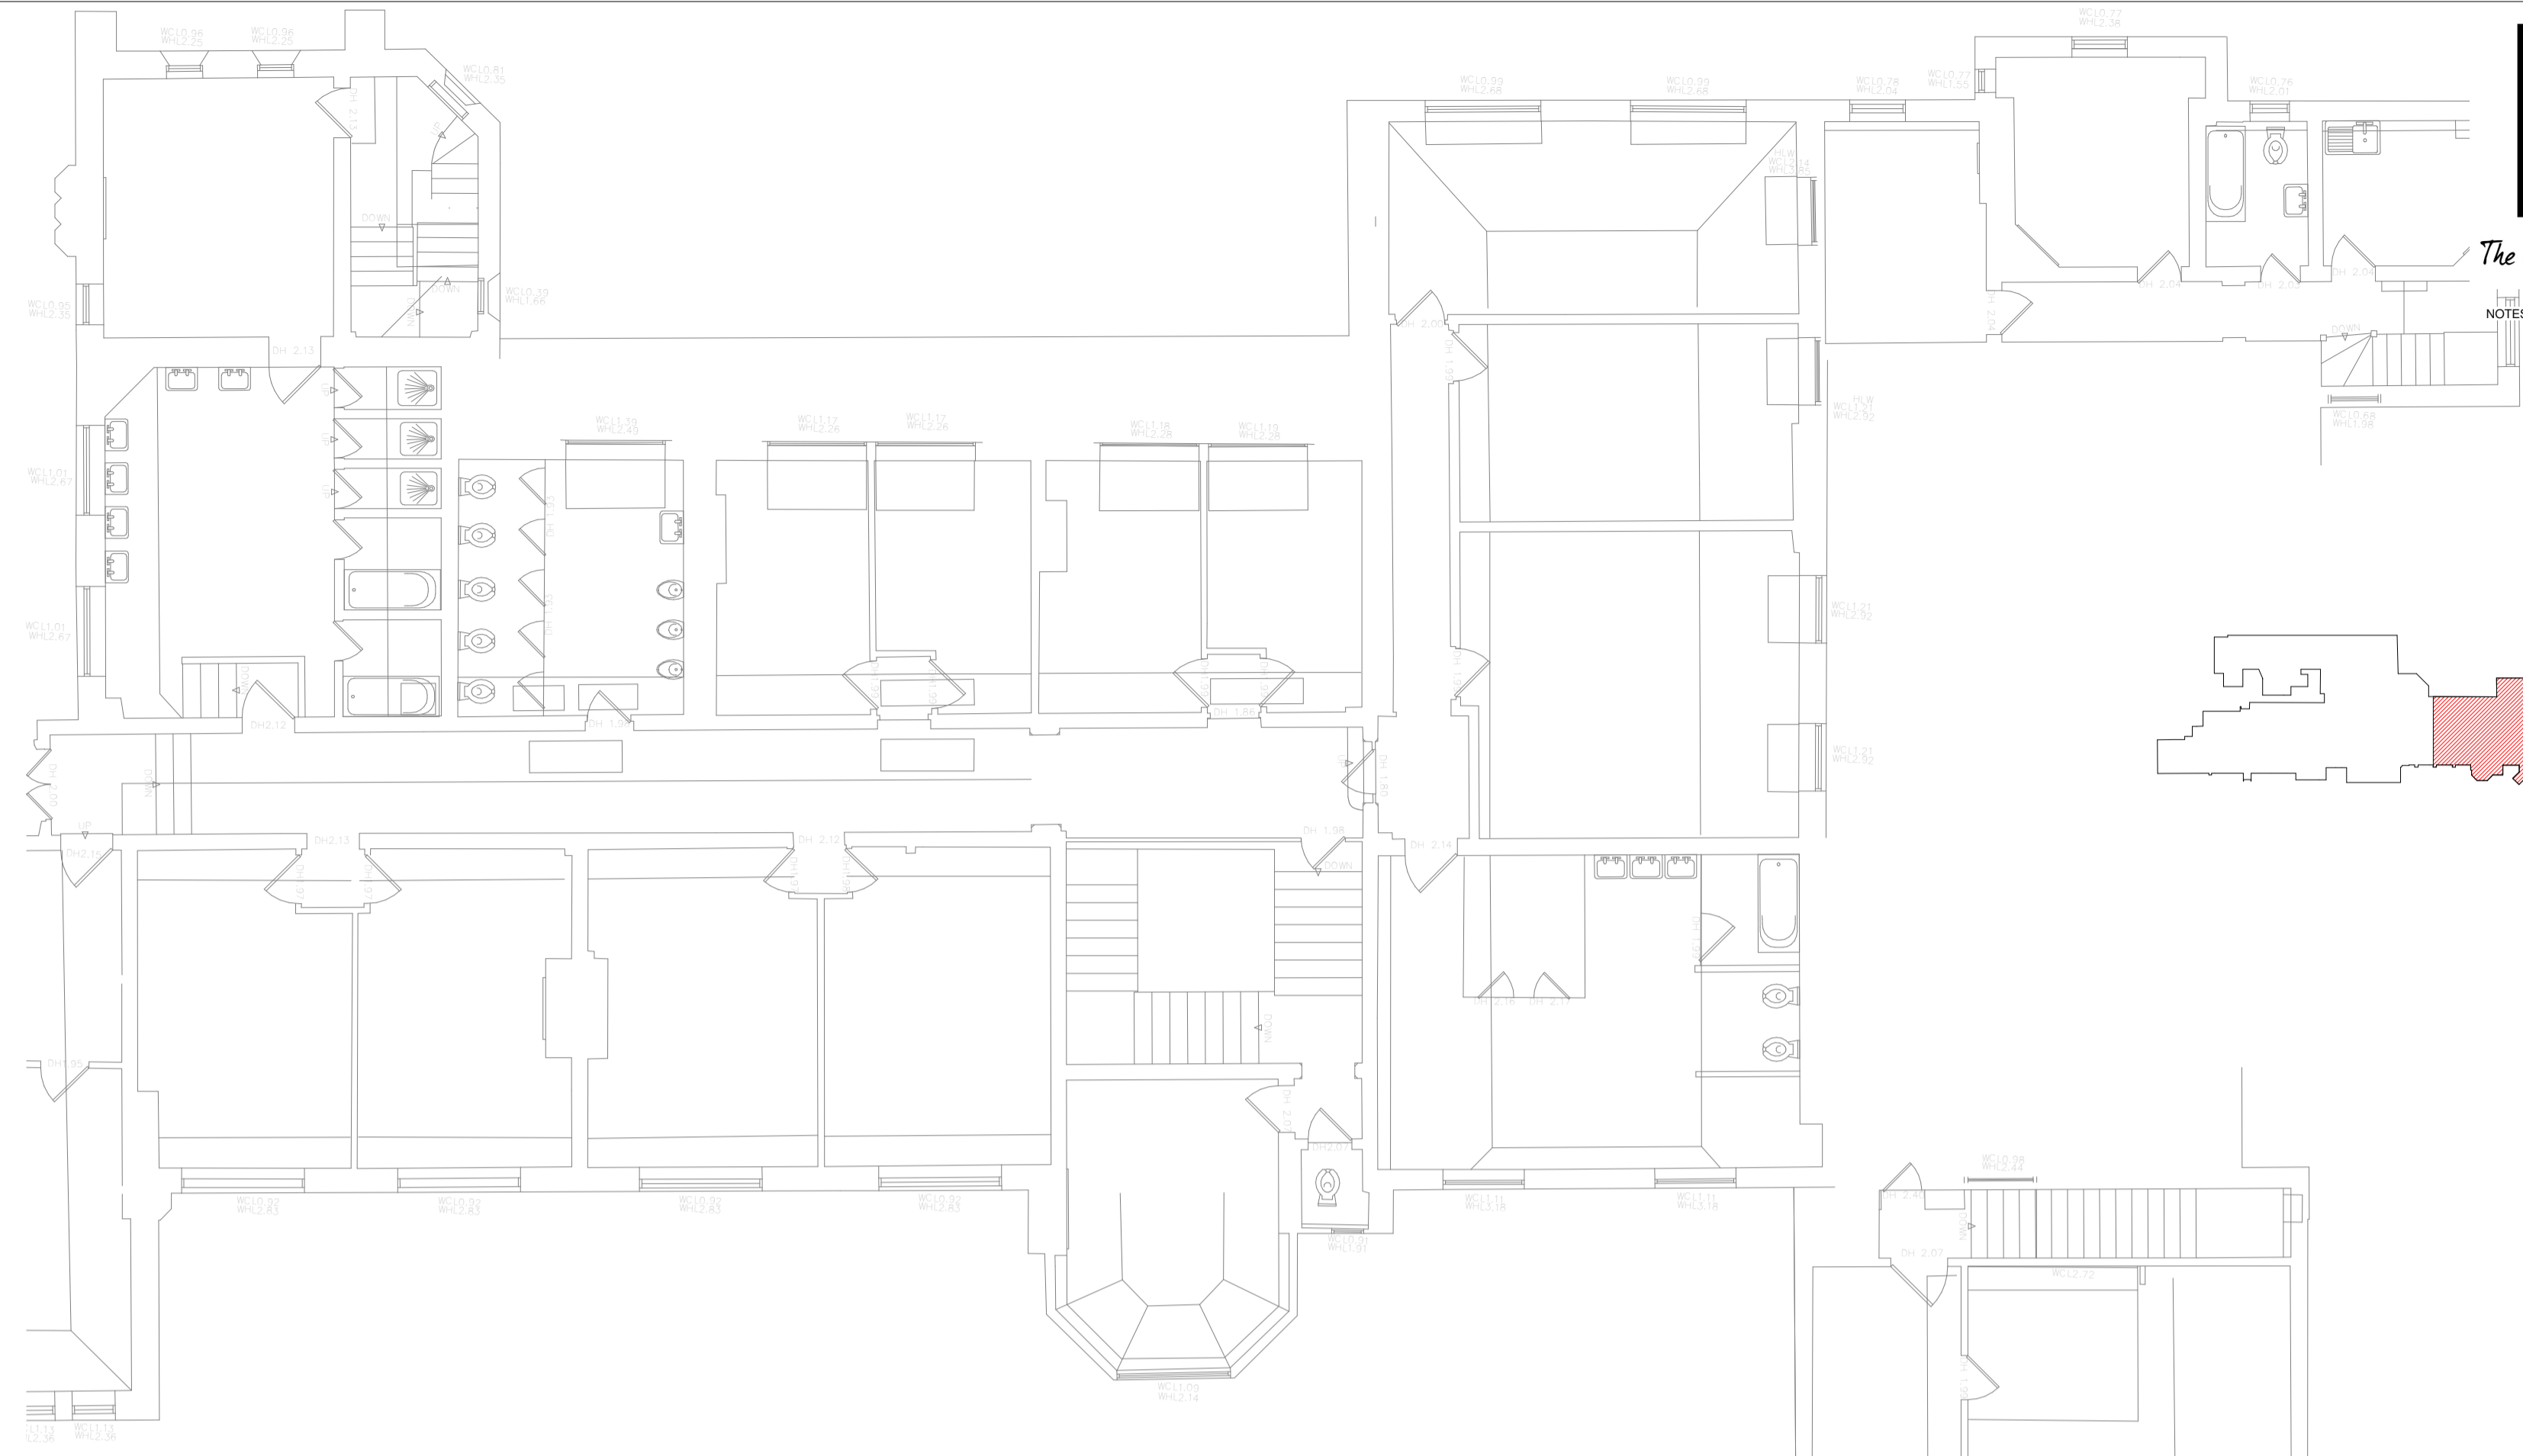

Existing second floor plan (east side)
1 : 100

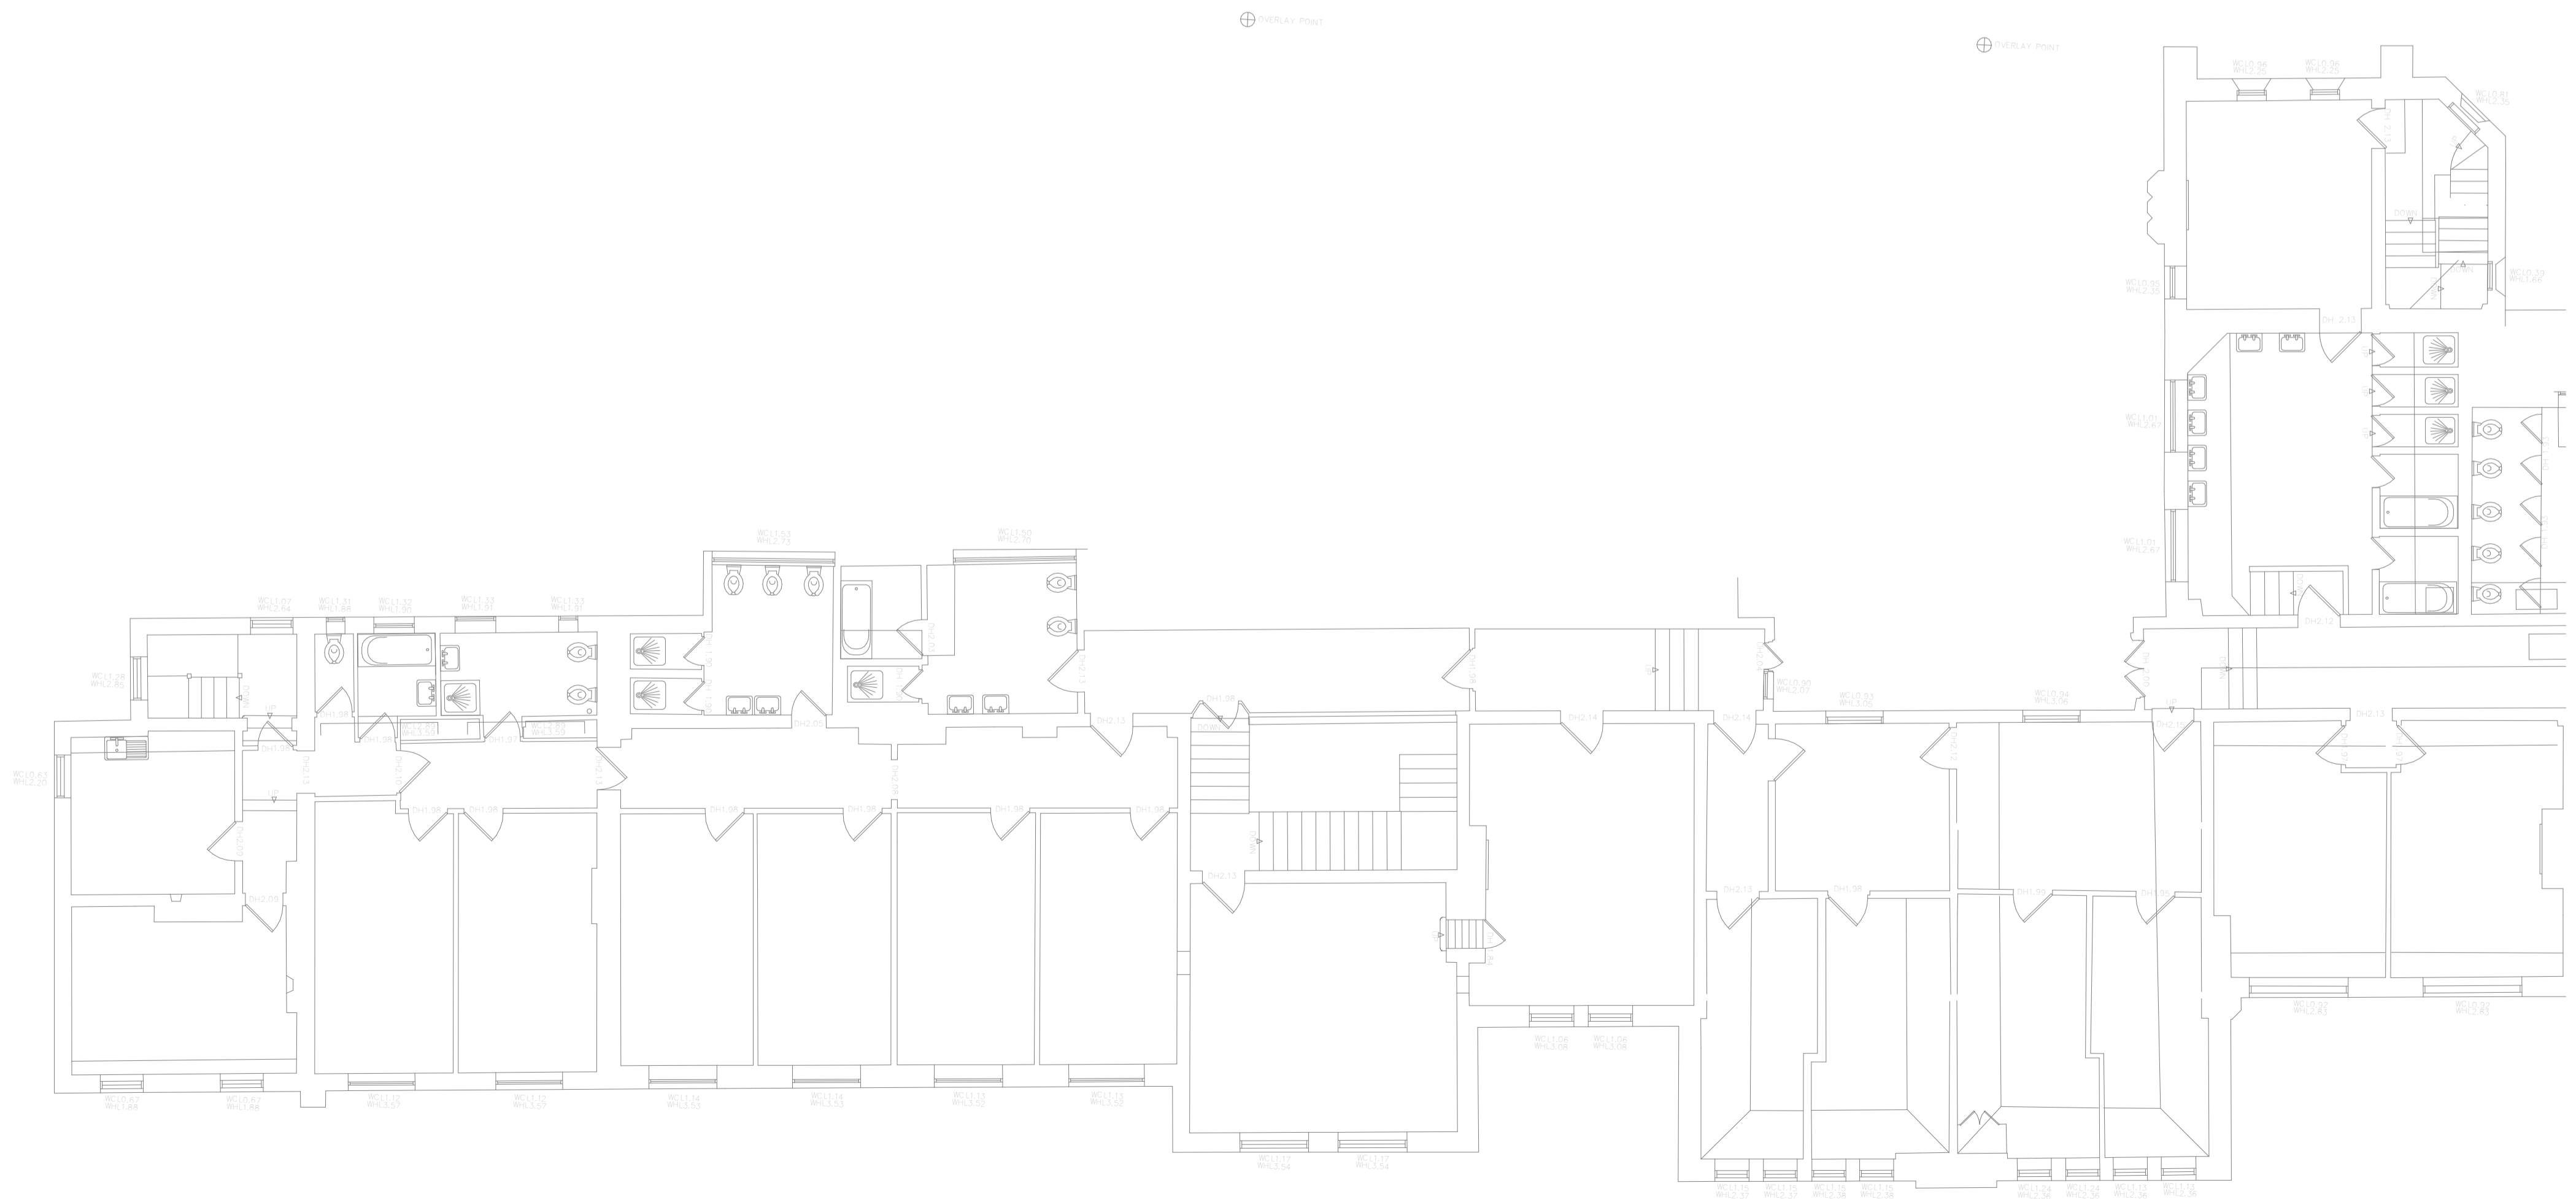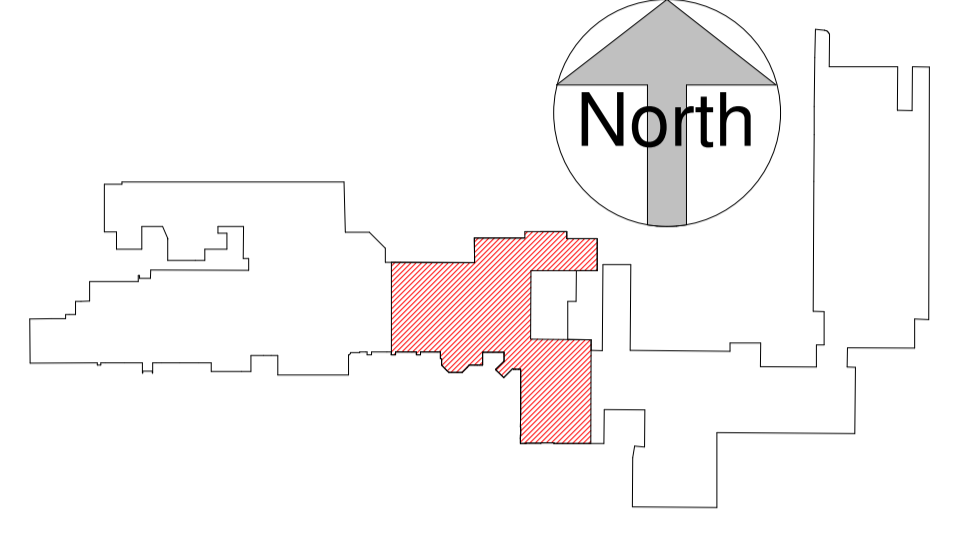

Existing second floor plan (west side)
1 : 100

 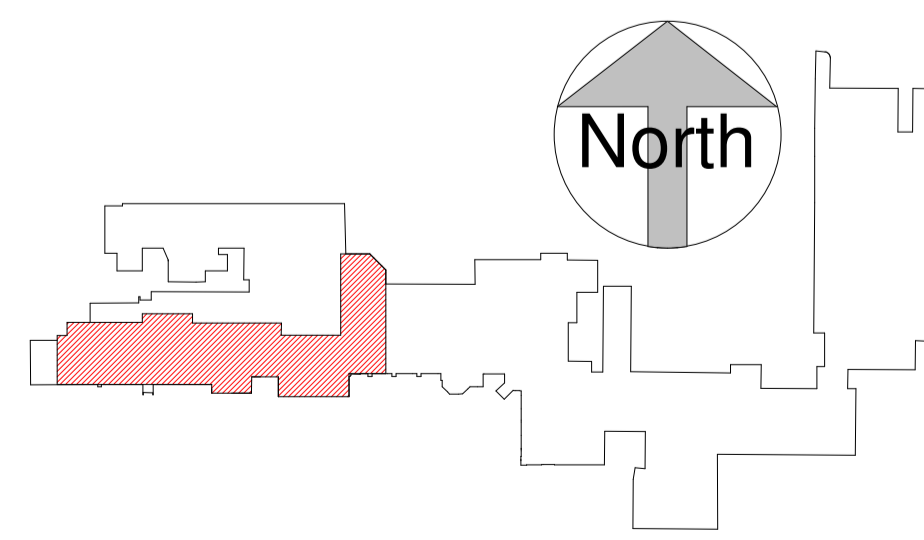

REV	AMENDMENTS	DATE
DRAWN BY		DATE
Author		11/04/20
SCALE (@ A1)		PROJECT NUMBER
As indicated		Project Number
CHECKED BY		APPROVED
Checker		
TITLE		
Main building existing second floors		
PROJECT		
Walden School, Saffron Walden		
DRAWING NUMBER		
21 0037-211		






Chase New Homes
Jasmine House
8 Parkway
Welwyn Garden City
AL8 6HG

Tel: 01707 660 660

The Excitement is Building

NOTES

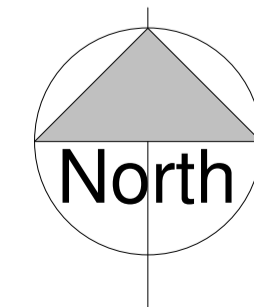 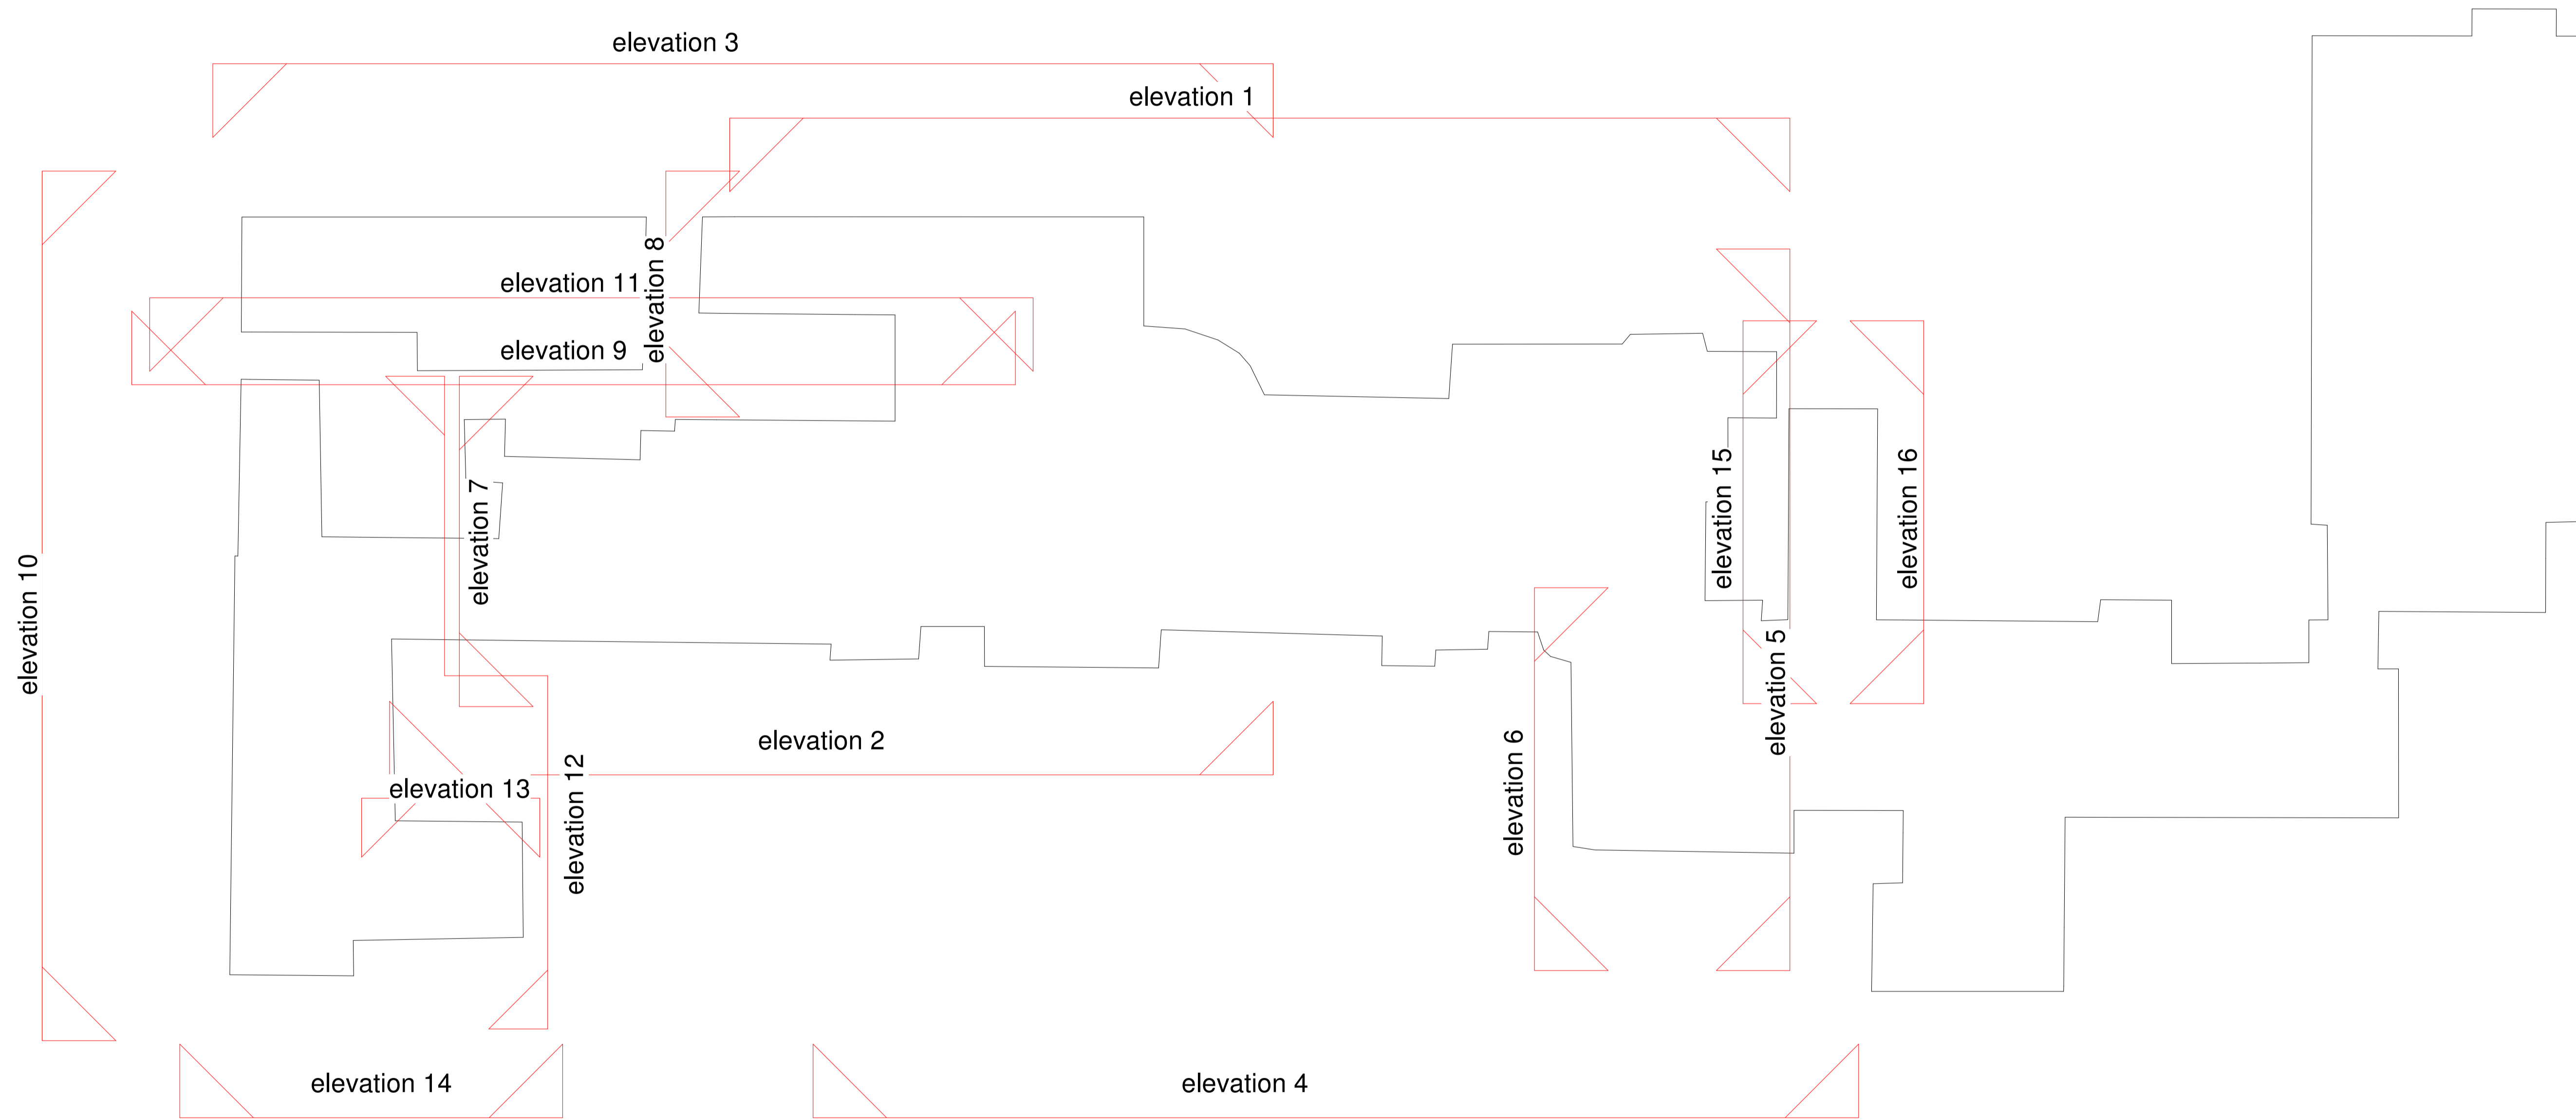

existing elevations key plan
1 : 250

REV	AMENDMENTS	DATE
DRAWN BY		DATE
Author		03/02/22
SCALE (@ A1)		PROJECT NUMBER
1 : 250		Project Number
CHECKED BY		APPROVED
Checker		
TITLE		
Existing school elevations key plan		
PROJECT		
Walden School, Saffron Walden		
DRAWING NUMBER		
21 0037-307		

11/03/2022 10:56:38




Chase New Homes
 Jasmine House
 8 Parkway
 Welwyn Garden City
 AL8 6HG

Tel: 01707 660 660

The Excitement is Building

NOTES

for elevation key, refer to drawing number 21 0037-307

 

elevation 1



elevation 2

REV	AMENDMENTS	DATE
DRAWN BY		
Author		09/25/20
SCALE (@ A1)		PROJECT NUMBER
1 : 100		Project Number
CHECKED BY		APPROVED
Checker		
TITLE		
Existing elevations 1 and 2-main school building		
PROJECT		
Walden School, Saffron Walden		
DRAWING NUMBER		
21 0037-308		




Chase New Homes
 Jasmine House
 8 Parkway
 Welwyn Garden City
 AL8 6HG

Tel: 01707 660 660

The Excitement is Building

NOTES
 for elevation key, refer to
 drawing number 21 0037-307

 

elevation 3



elevation 4

REV	AMENDMENTS	DATE
DRAWN BY		
Author		03/02/22
SCALE (@ A1)		PROJECT NUMBER
1:100		Project Number
CHECKED BY		APPROVED
Checker		
TITLE		
Existing elevations 3 and 4-main school building		
PROJECT		
Walden School, Saffron Walden		
DRAWING NUMBER		
21 0037-309		




Chase New Homes
 Jasmine House
 8 Parkway
 Welwyn Garden City
 AL8 6HG

Tel: 01707 660 660

The Excitement is Building

NOTES
 for elevation key, refer to
 drawing number 21 0037-307

 


elevation 5

elevation 6



elevation 7

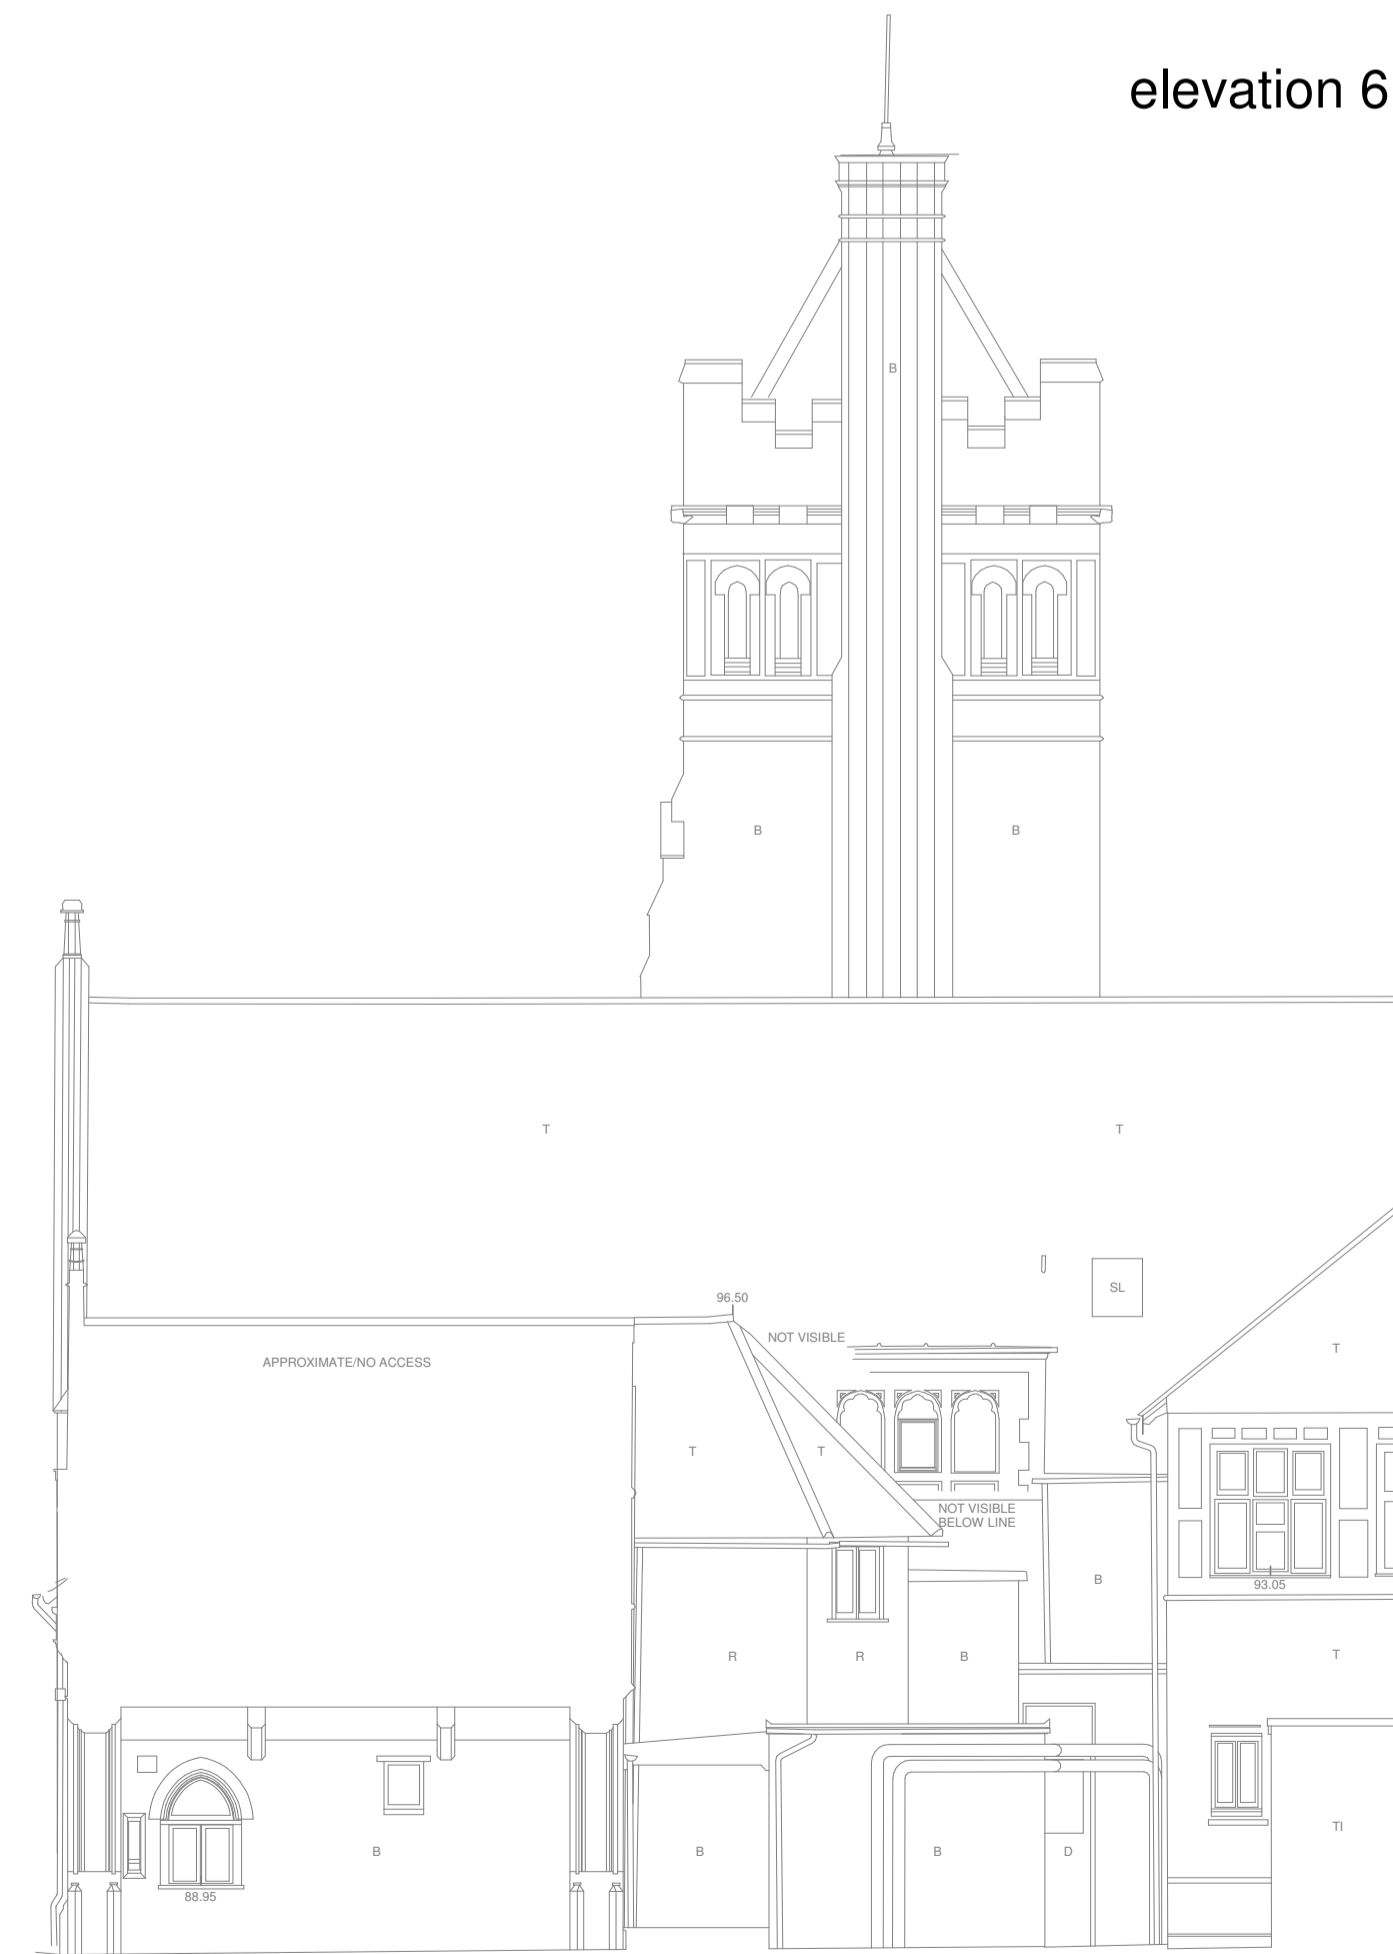

elevation 8

REV	AMENDMENTS	DATE
DRAWN BY		
Author		03/02/22
SCALE (@ A1)		
1:100		PROJECT NUMBER
CHECKED BY		
Checker		APPROVED
TITLE		
Existing elevations 5, 6, 7 and 8-main school building		
PROJECT		
Walden School, Saffron Walden		
DRAWING NUMBER		
21 0037-310		




Chase New Homes
 Jasmine House
 8 Parkway
 Welwyn Garden City
 AL8 6HG

Tel: 01707 660 660

The Excitement is Building

NOTES

for elevation key, refer to
 drawing number 21 0037-307

 

elevation 9



elevation 10

ELEVATION 8

REV	AMENDMENTS	DATE
DRAWN BY		
Author		D10521
SCALE (@ A1)		PROJECT NUMBER
1:100		Project Number
CHECKED BY		APPROVED
Checker		
TITLE		
Existing elevations 9 and 10-main school building		
PROJECT		
Walden School, Saffron Walden		
DRAWING NUMBER		
21 0037-311		




Chase New Homes
 Jasmine House
 8 Parkway
 Welwyn Garden City
 AL8 6HG

Tel: 01707 660 660


The Excitement is Building

NOTES

for elevation key, refer to
 drawing number 21 0037-307

 

elevation 11

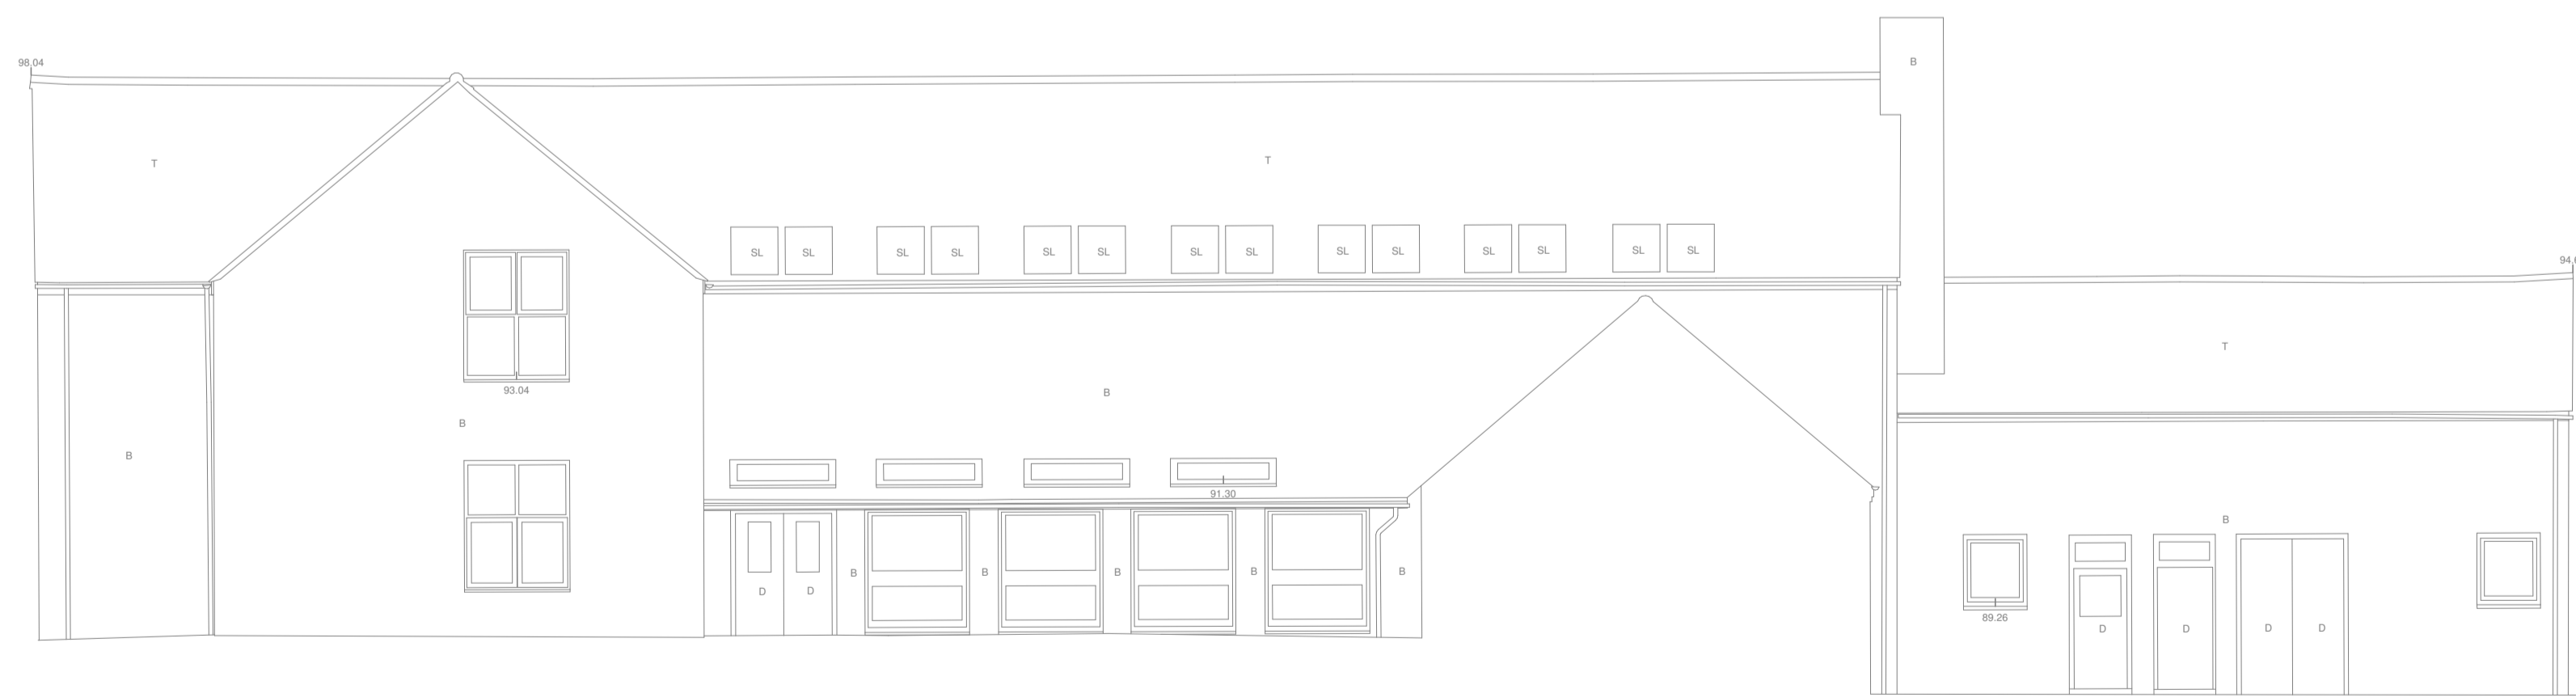

elevation 12

REV	AMENDMENTS	DATE
DRAWN BY		DATE
Author		D10521
SCALE (@ A1)		PROJECT NUMBER
1:100		Project Number
CHECKED BY		APPROVED
Checker		
TITLE		
Existing elevations 11, 12-main school building		
PROJECT		
Walden School, Saffron Walden		
DRAWING NUMBER		
21 0037-312		





Chase New Homes
Jasmine House
8 Parkway
Welwyn Garden City
AL8 6HG

Tel: 01707 660 660

The Excitement is Building

NOTES


for elevation key, refer to
drawing number 21 0037-307

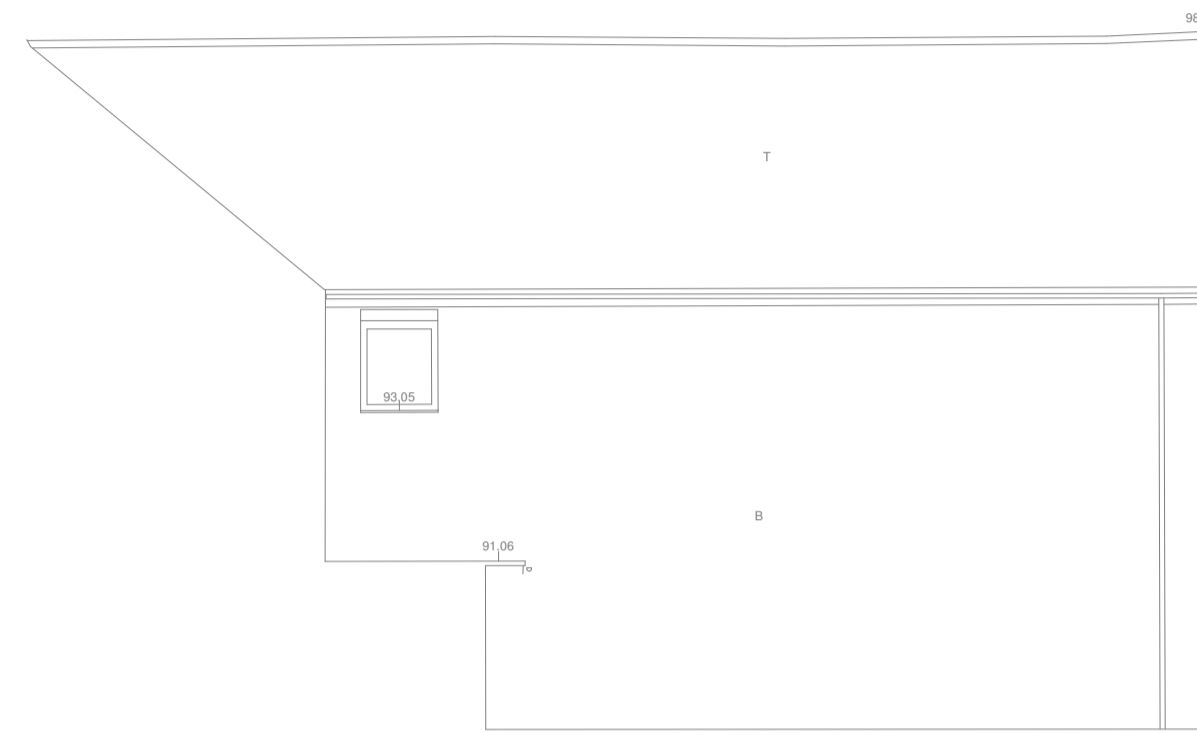 


elevation 13



elevation 14

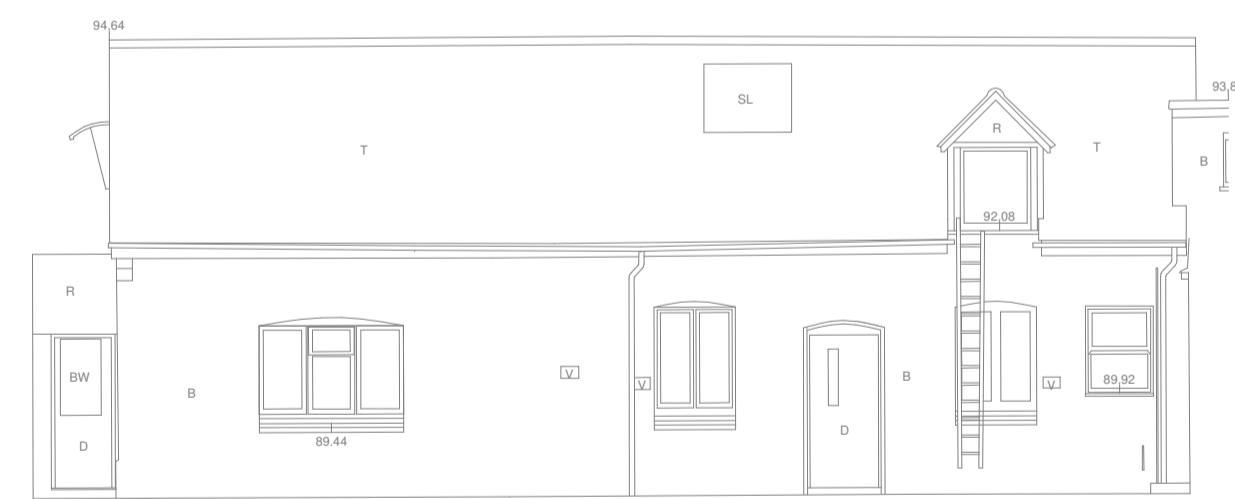

elevation 15

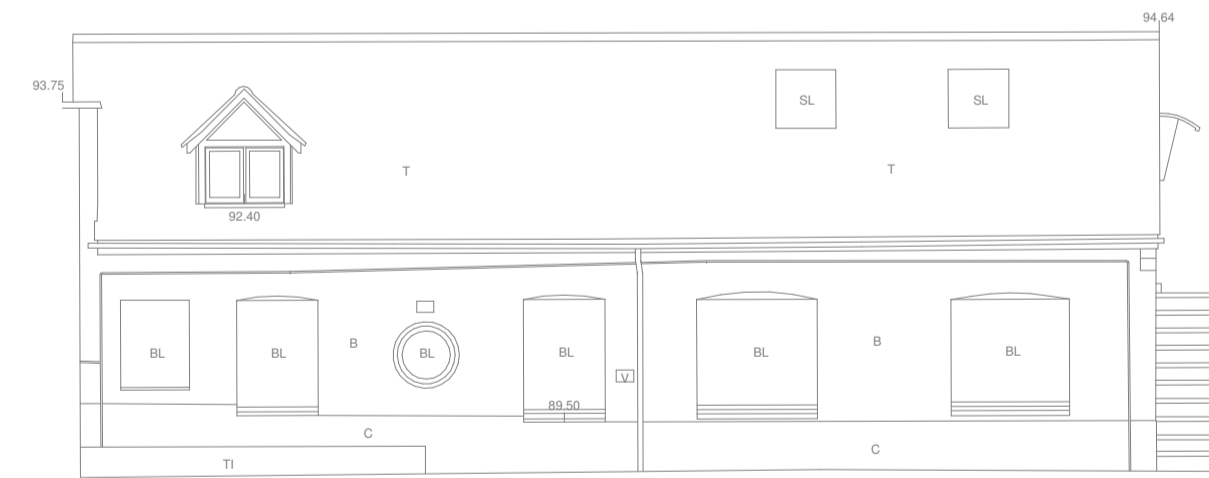

elevation 16

REV	AMENDMENTS	DATE
DRAWN BY		DATE
Author		D12521
SCALE (@ A1)		PROJECT NUMBER
1:100		Project Number
CHECKED BY		APPROVED
Checker		
TITLE		
Existing elevations 13, 14, 15, 16-main school building		
PROJECT		
Walden School, Saffron Walden		
DRAWING NUMBER		
21 0037-313		