

9. SWIMMING POOL AND GYM BUILDING

New swimming pool changing rooms	21 0037-250
Existing pool and gym elevations 1 and 2	21 0037-251
Existing pool and gym elevations 3 and 4	21 0037-252
Existing pool floor plans	21 0037-253
Existing gym floor plans	21 0037-254



Chase New Homes
Jasmine House
8 Parkway
Welwyn Garden City
AL8 6HG

Tel: 01707 660 660

The Excitement is Building


NOTES




South elevation
1 : 100




East elevation
1 : 100

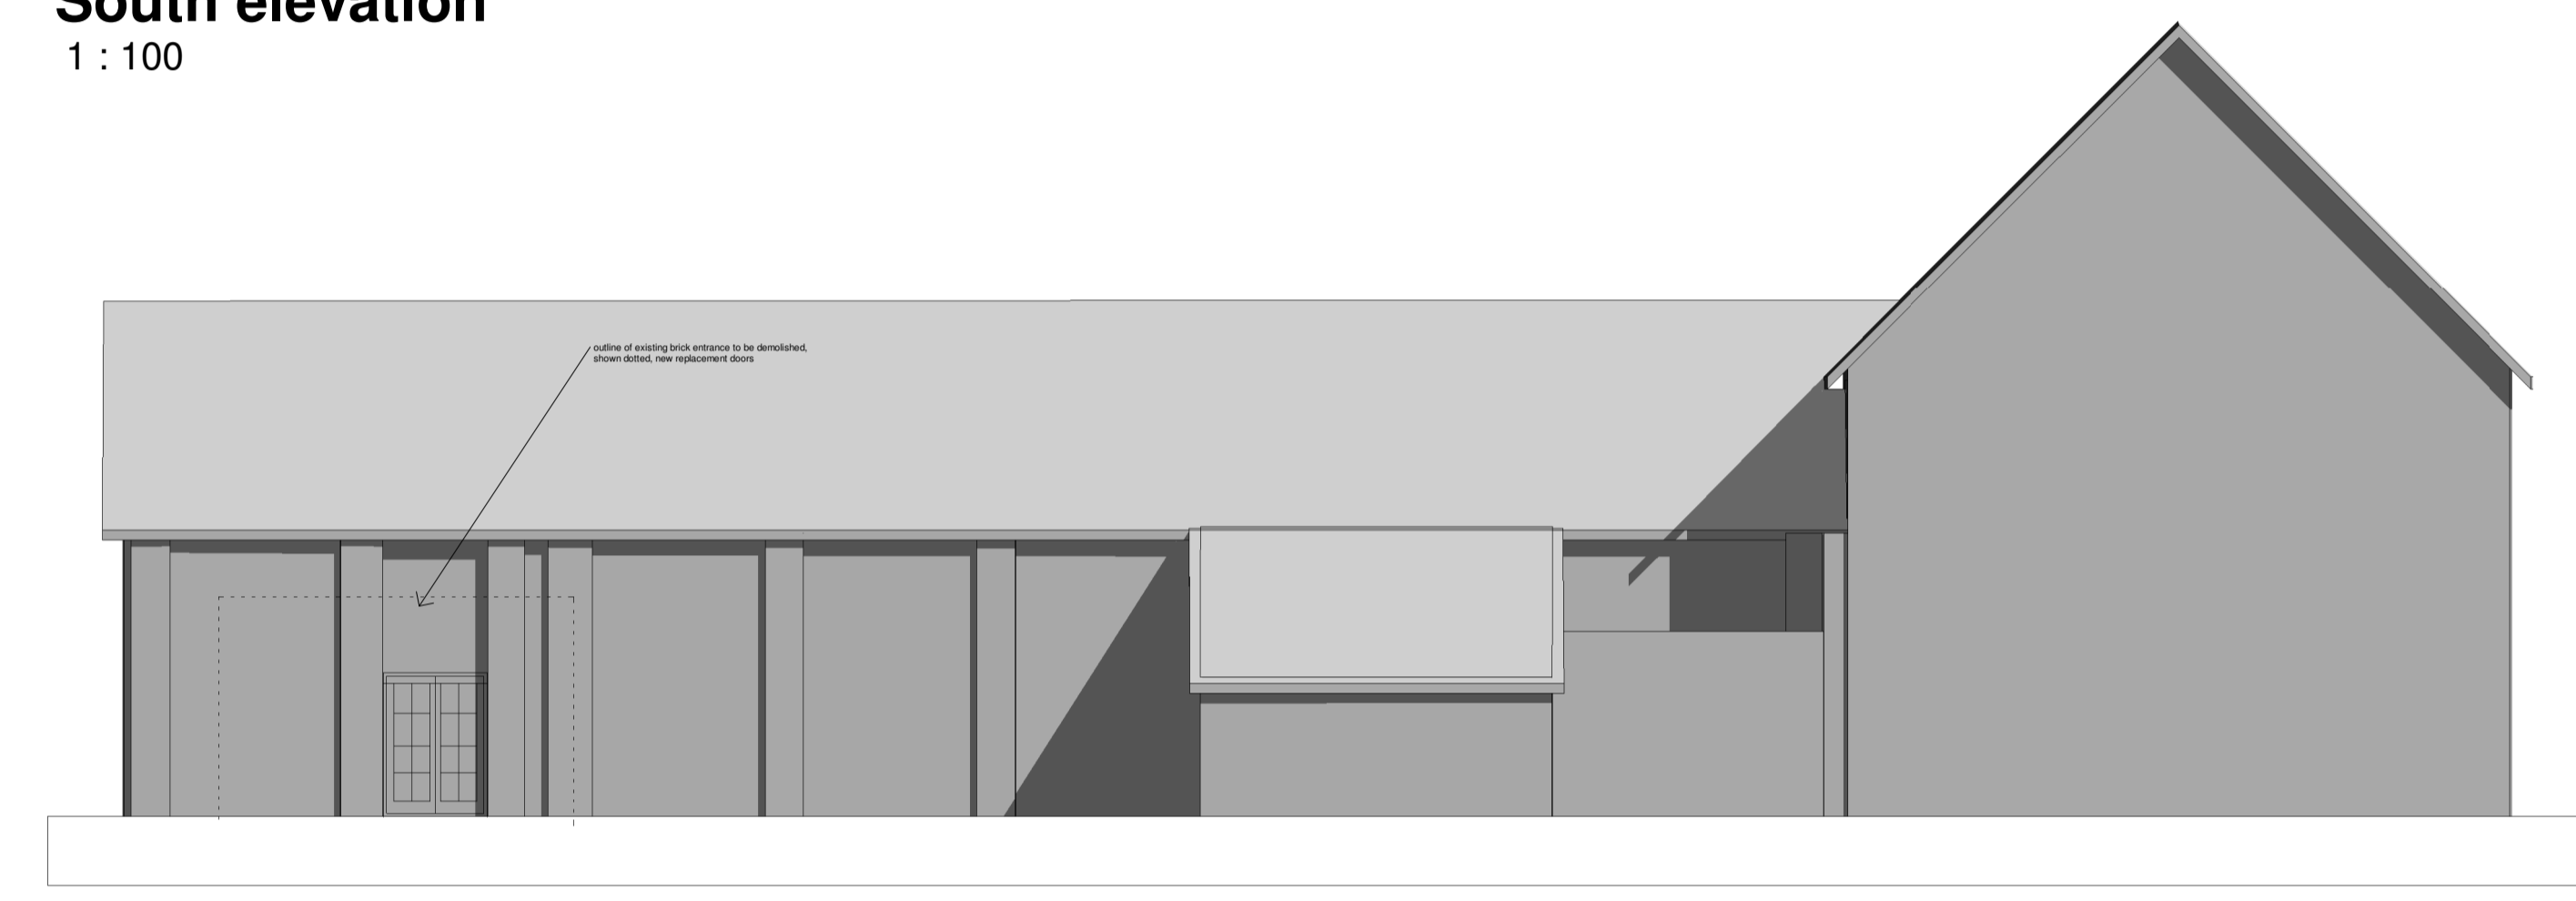

North elevation
1 : 100

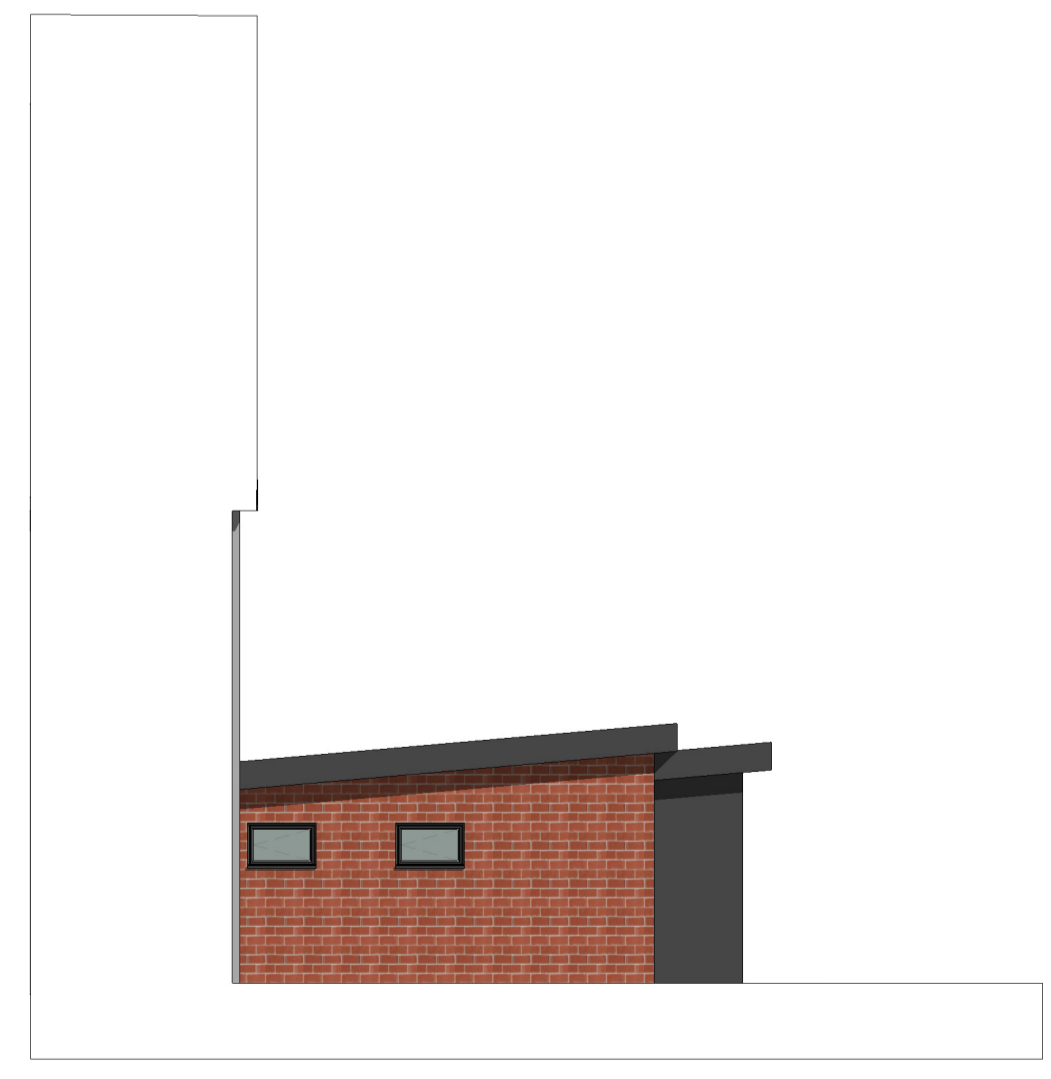

West elevation
1 : 100

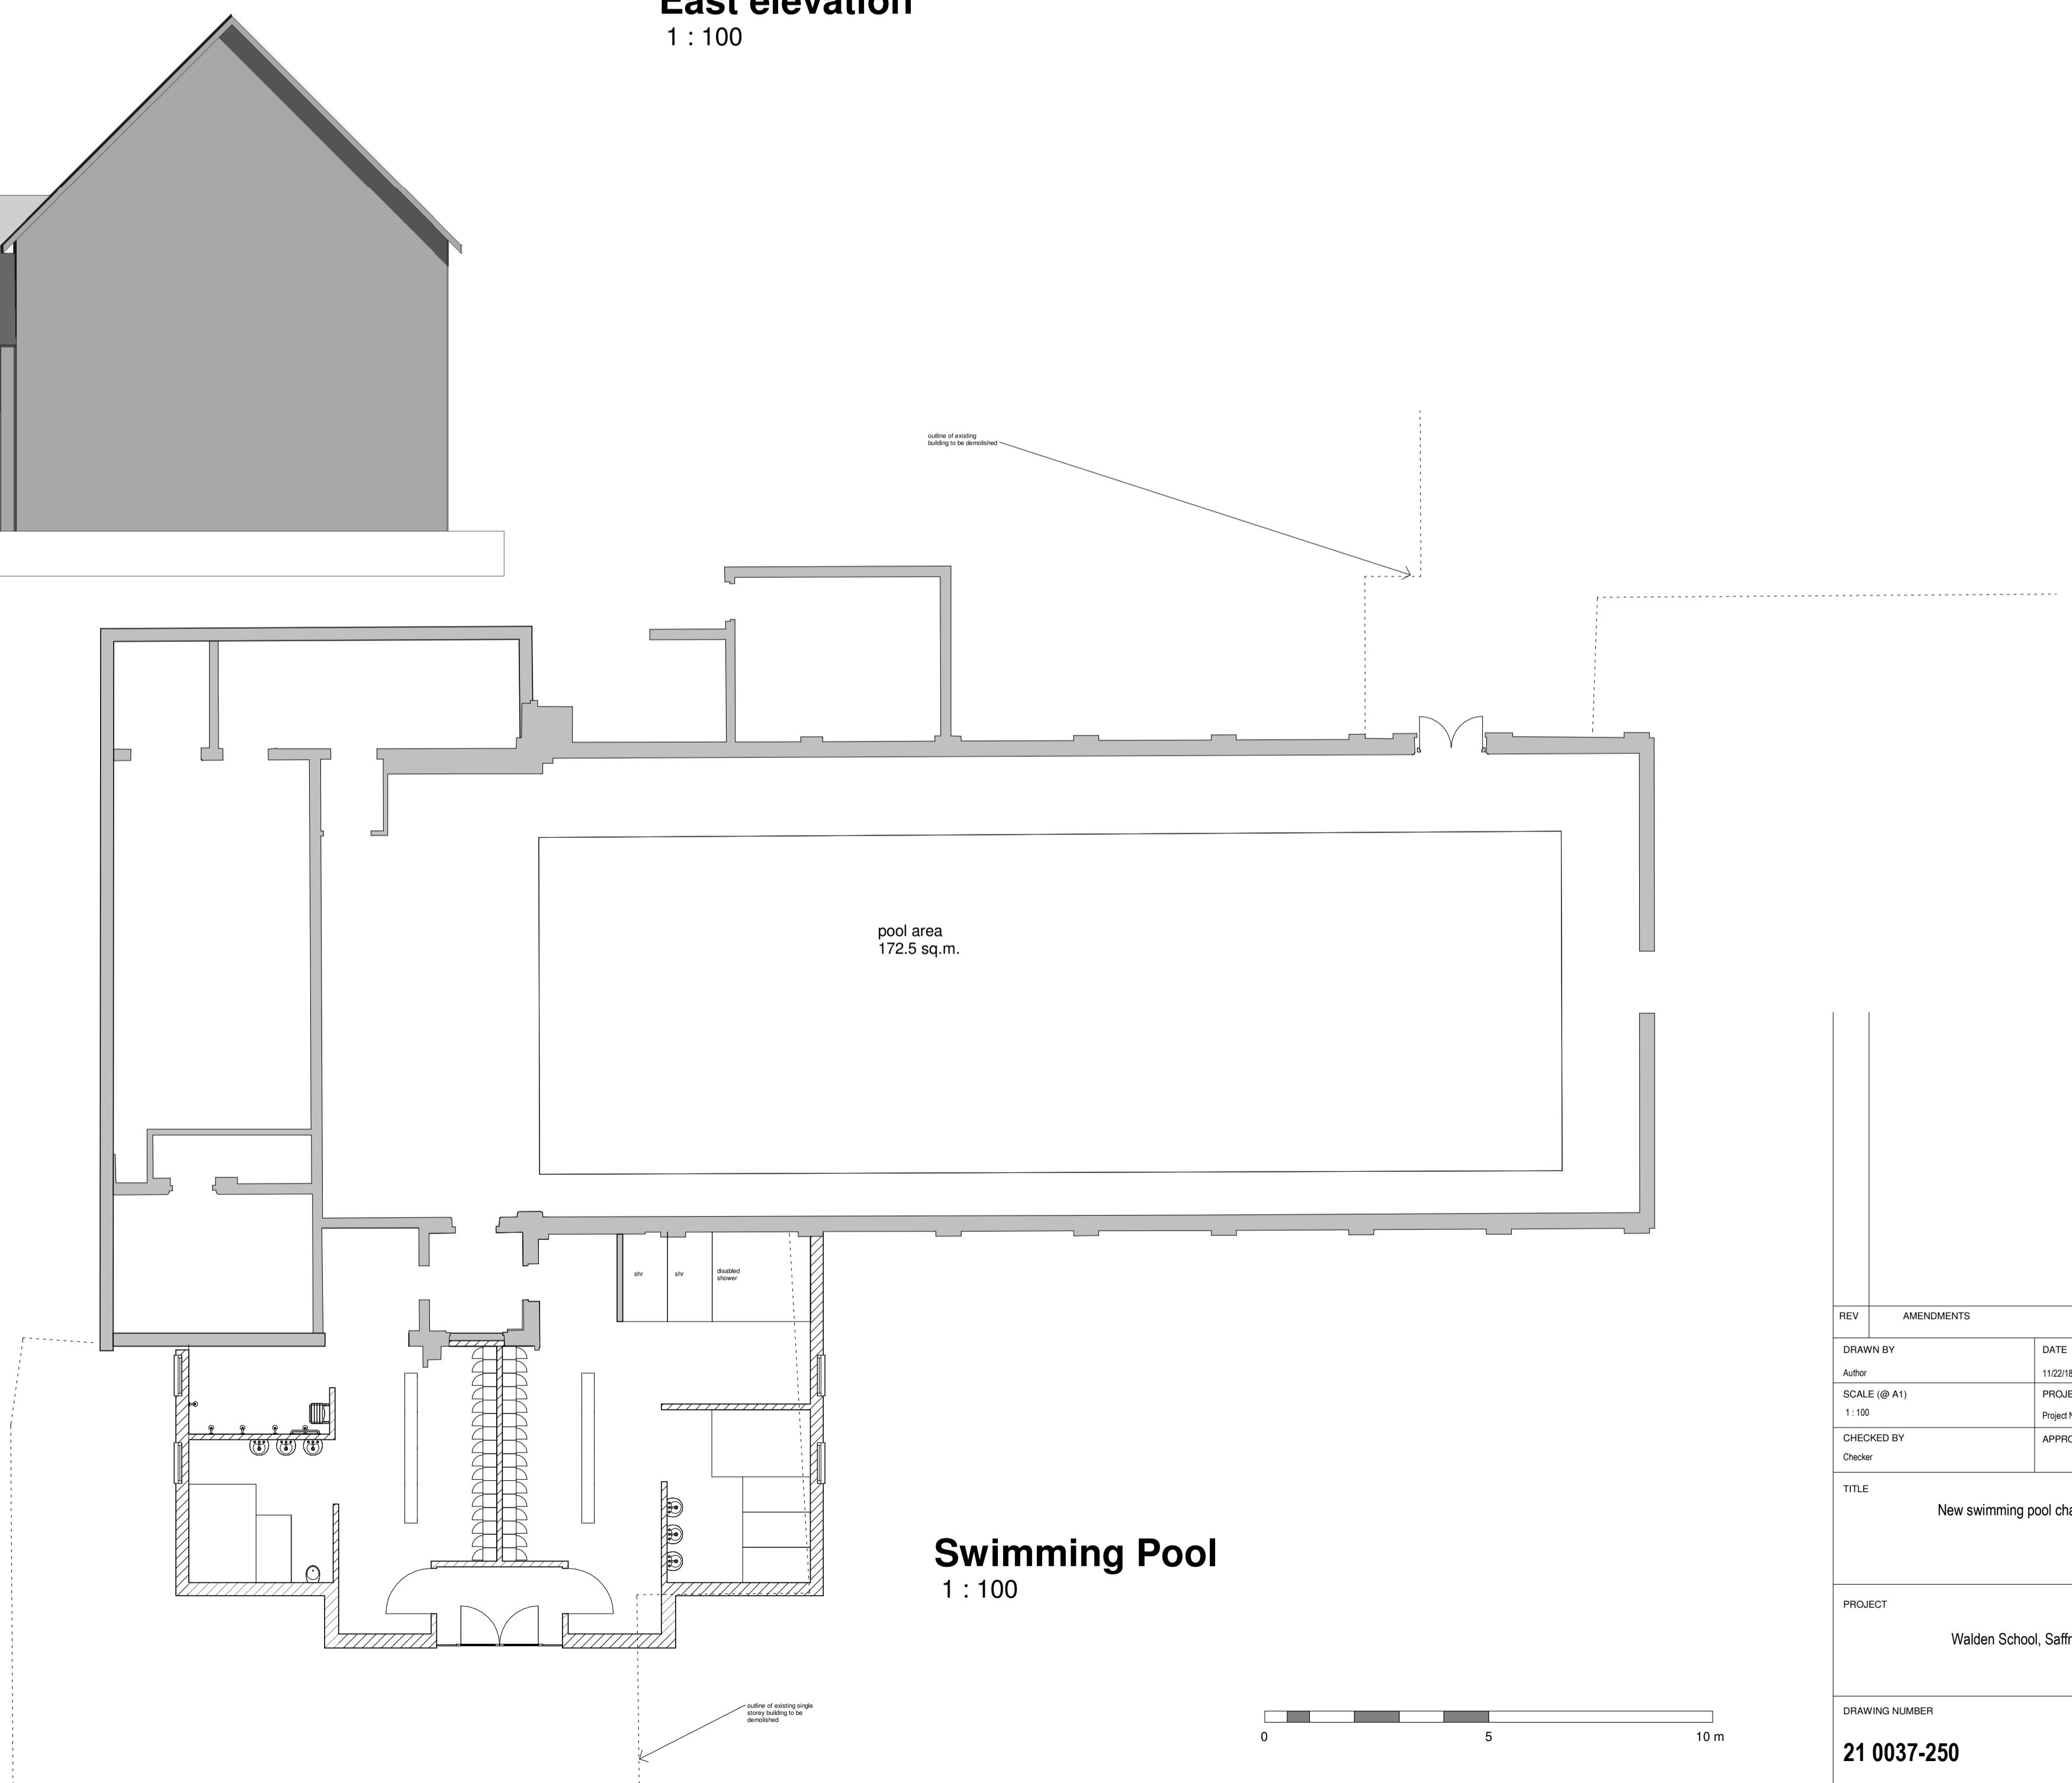

Swimming Pool
1 : 100



REV	AMENDMENTS	DATE
DRAWN BY		DATE
Author		11/22/18
SCALE (@ A1)		PROJECT NUMBER
1 : 100		Project Number
CHECKED BY		APPROVED
Checker		
TITLE		
New swimming pool changing rooms		
PROJECT		
Walden School, Saffron Walden		
DRAWING NUMBER		
21 0037-250		

02/03/2022 12:13:53




Chase New Homes
Jasmine House
8 Parkway
Welwyn Garden City
AL8 6HG

Tel: 01707 660 660


The Excitement is Building

NOTES

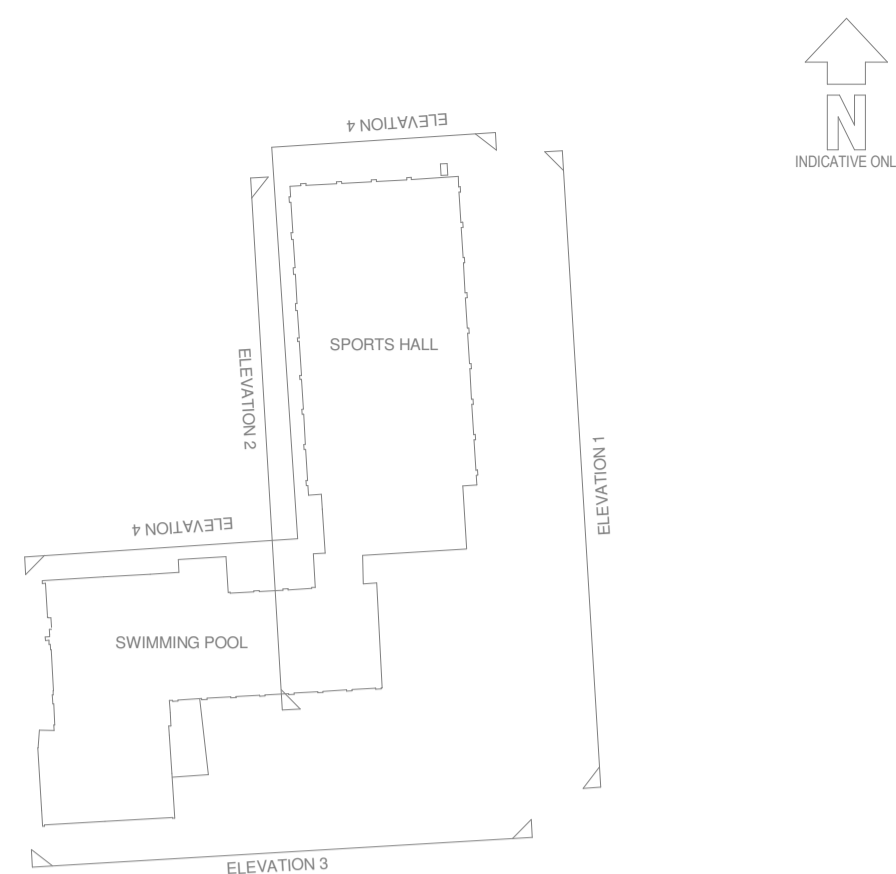

swimming pool elevation location

1 : 100

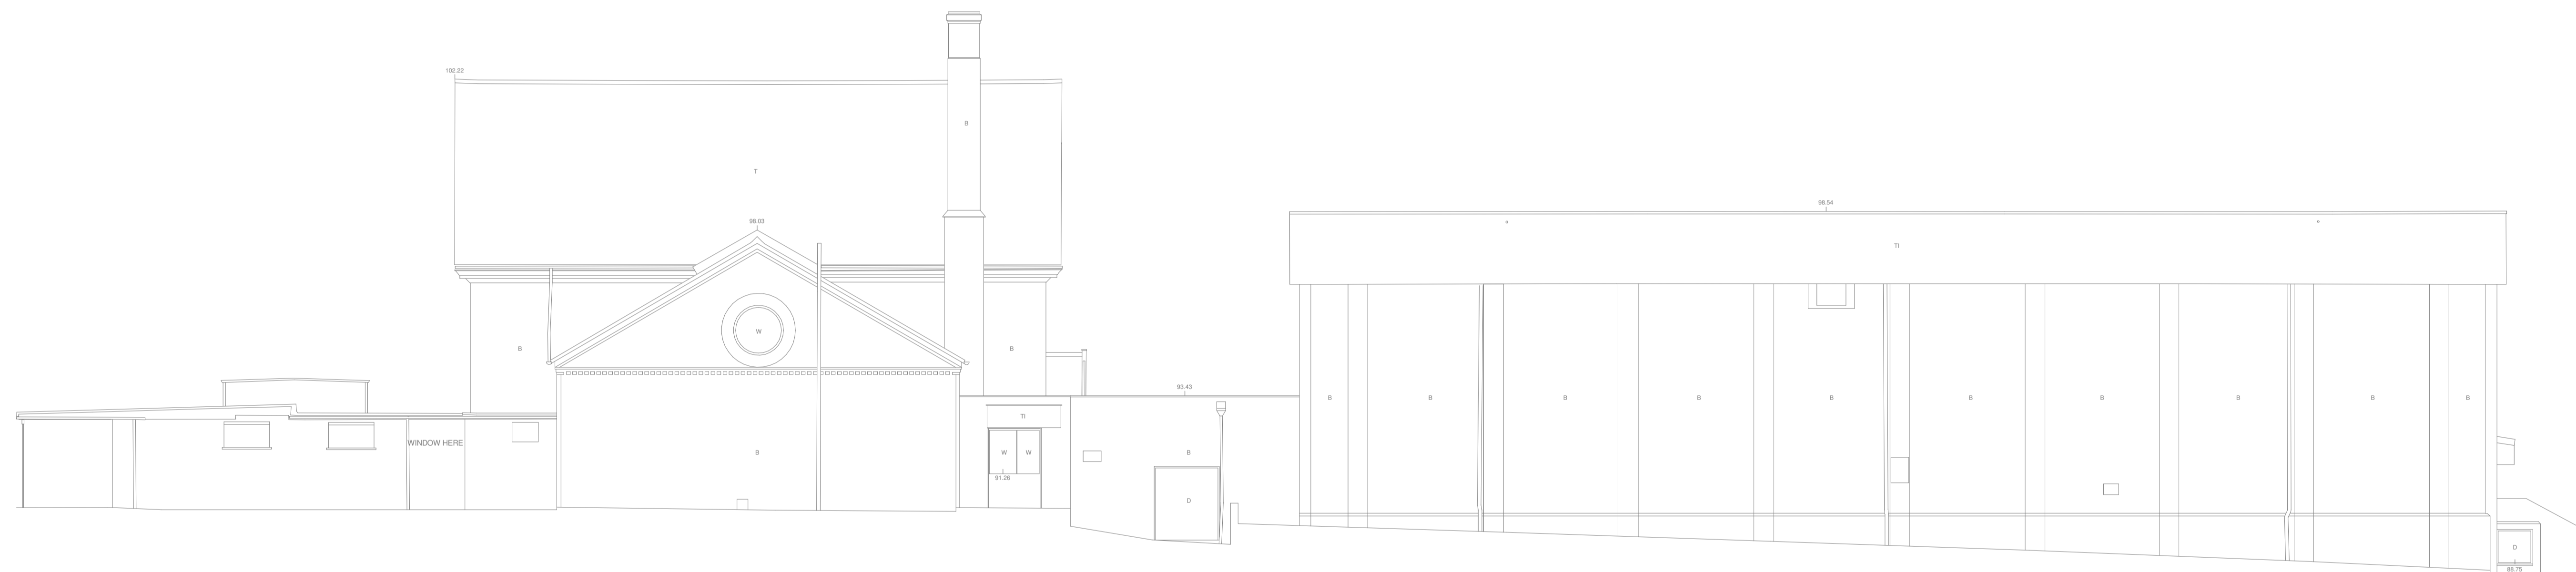

swimming pool and gym existing elevation 1


1 : 100



swimming pool and gym existing elevation 2

1 : 100

REV	AMENDMENTS	DATE
DRAWN BY		DATE
Author		03/02/22
SCALE (@ A1)		PROJECT NUMBER
1 : 100		Project Number
CHECKED BY		APPROVED
Checker		
TITLE		
Existing pool and gym elevations 1 and 2		
PROJECT		
Walden School, Saffron Walden		
DRAWING NUMBER		
21 0037-251		

 

02/03/2022 12:13:53




Chase New Homes
 Jasmine House
 8 Parkway
 Welwyn Garden City
 AL8 6HG


Tel: 01707 660 660

The Excitement is Building

NOTES

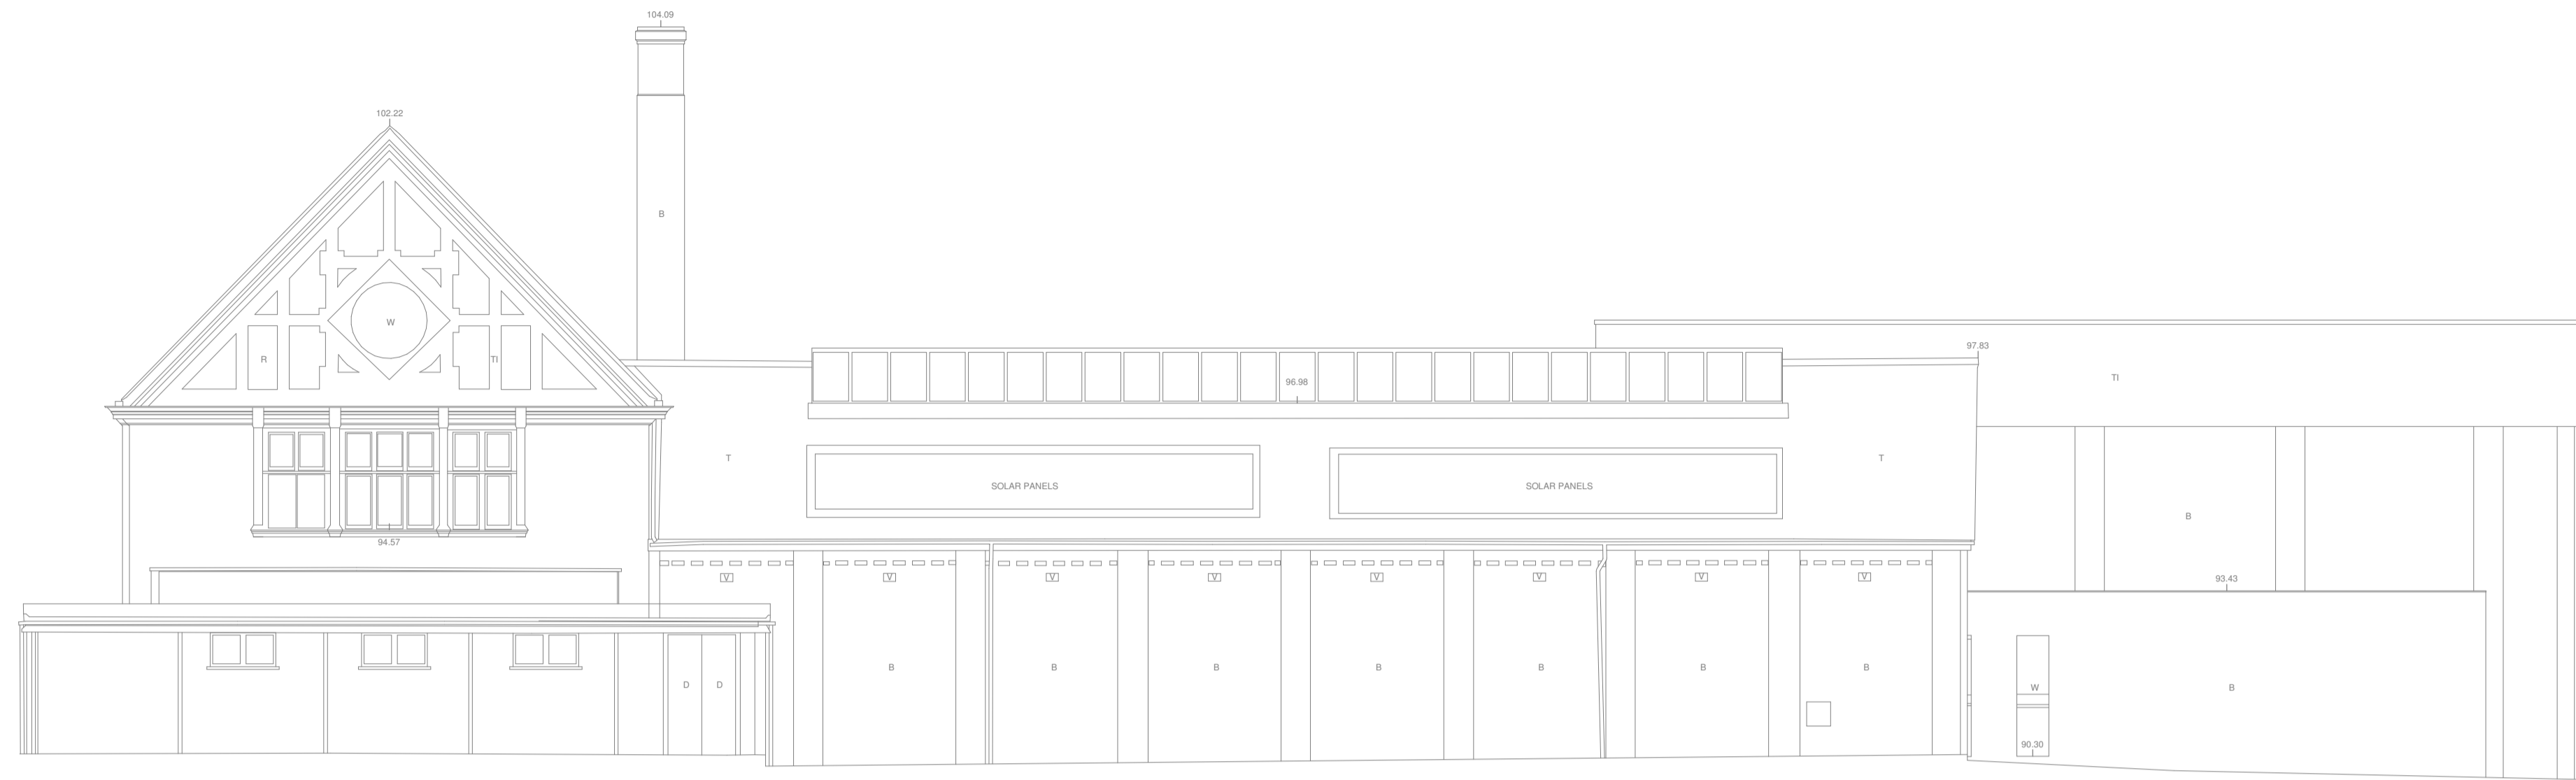


swimming pool and gym existing elevation 3
 1 : 100

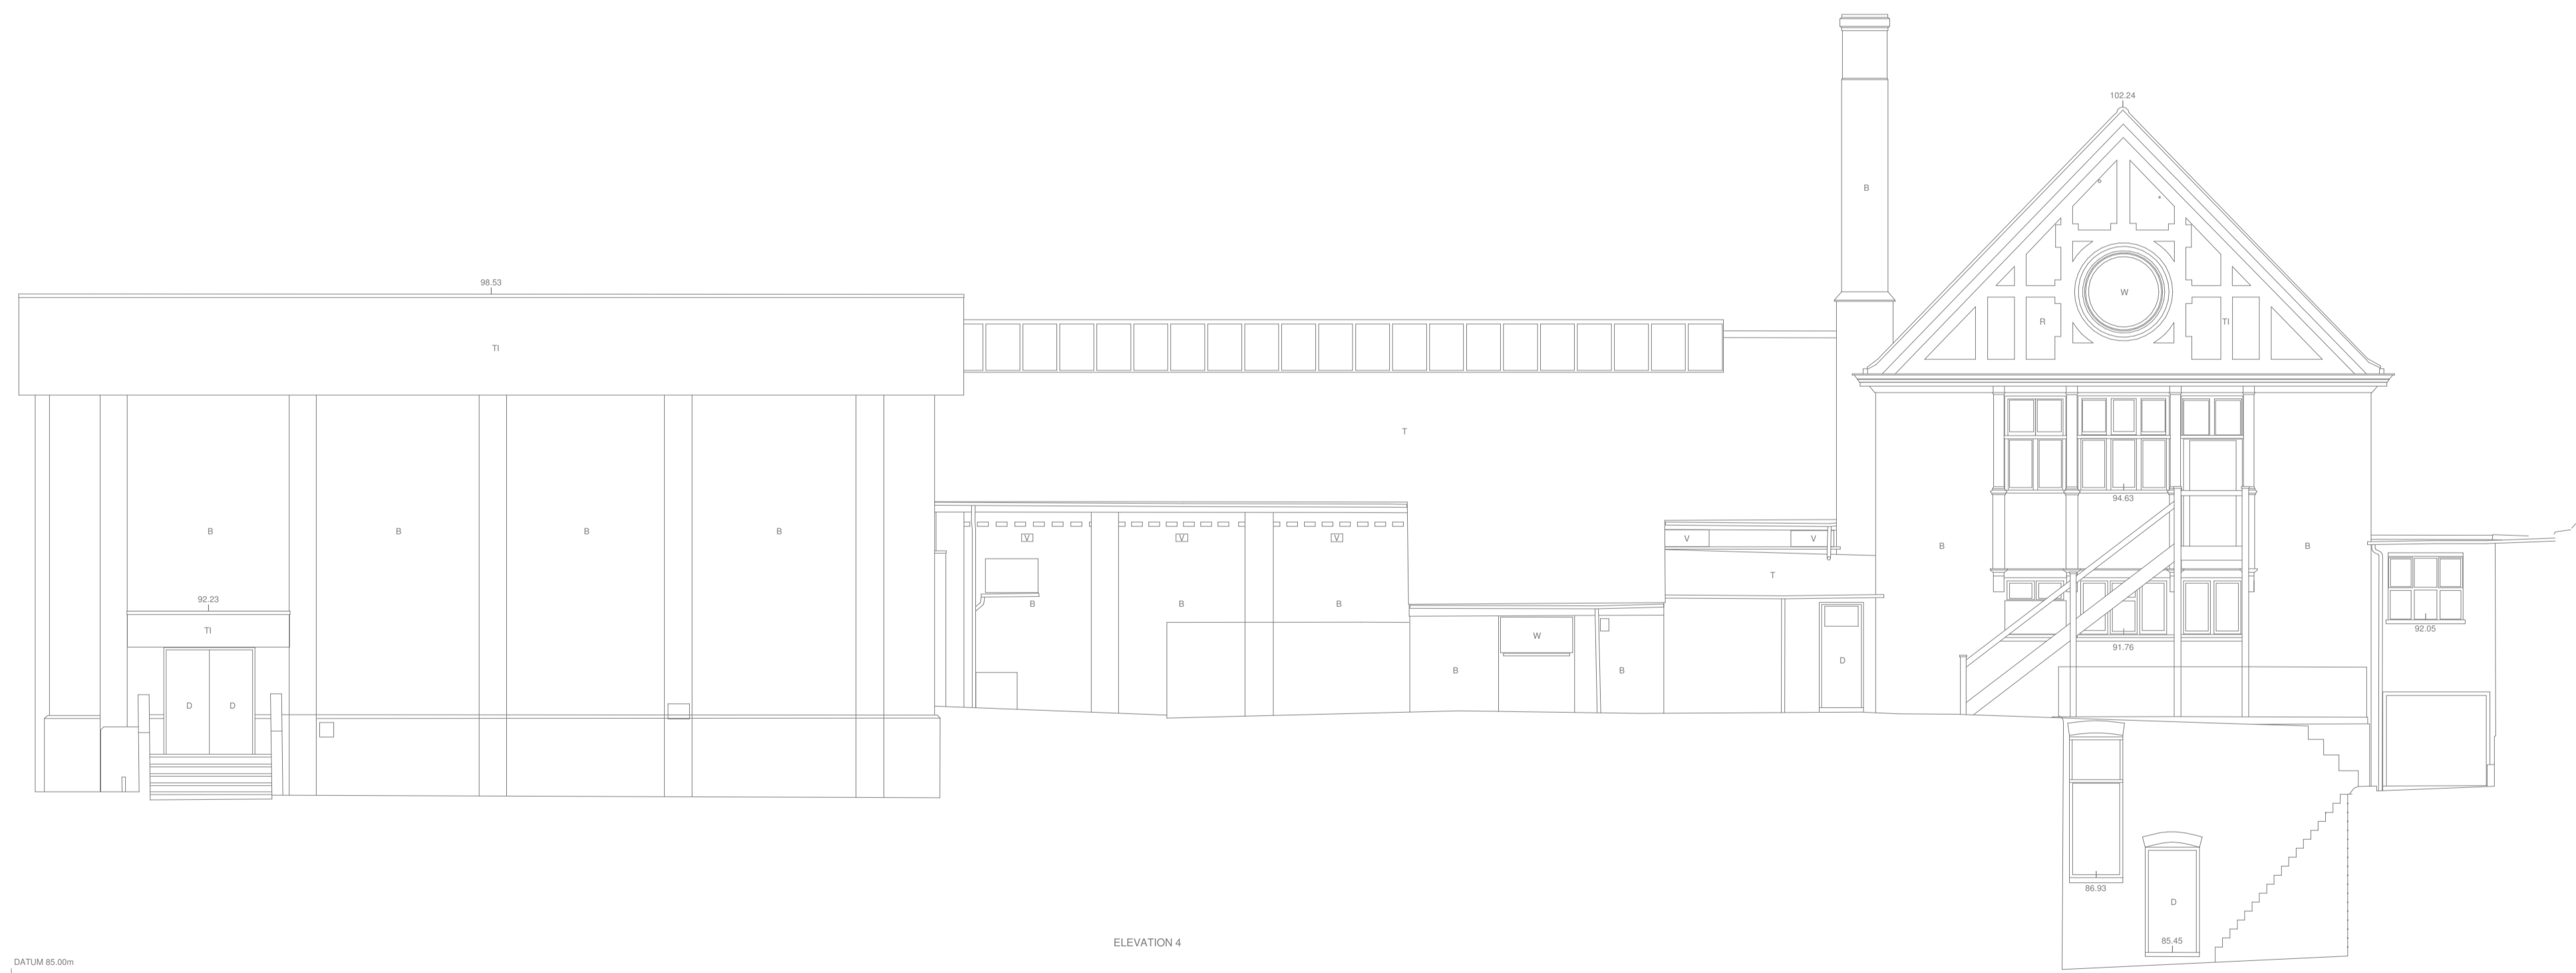

swimming pool and gym existing elevation 4
 1 : 100

REV	AMENDMENTS	DATE
DRAWN BY		DATE
Author		03/02/22
SCALE (@ A1)		PROJECT NUMBER
1 : 100		Project Number
CHECKED BY		APPROVED
Checker		
TITLE		
Existing pool and gym elevations 3 and 4		
PROJECT		
Walden School, Saffron Walden		
DRAWING NUMBER		
21 0037-252		

 

02/03/2022 12:13:54




Chase New Homes
Jasmine House
8 Parkway
Welwyn Garden City
AL8 6HG



Tel: 01707 660 660

The Excitement is Building


NOTES

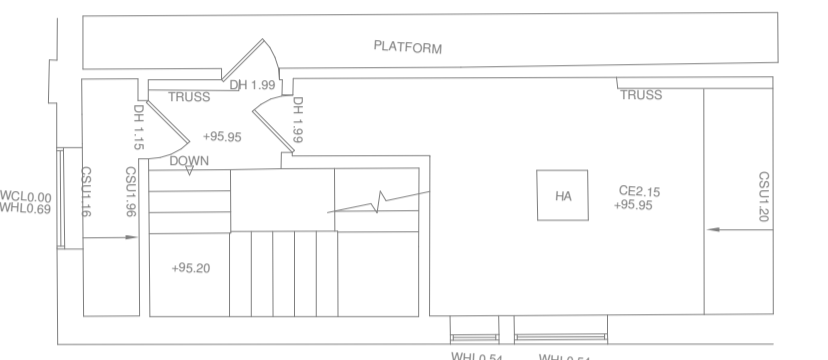

SECOND FLOOR (SWIMMING POOL AND SPORTS HALL)

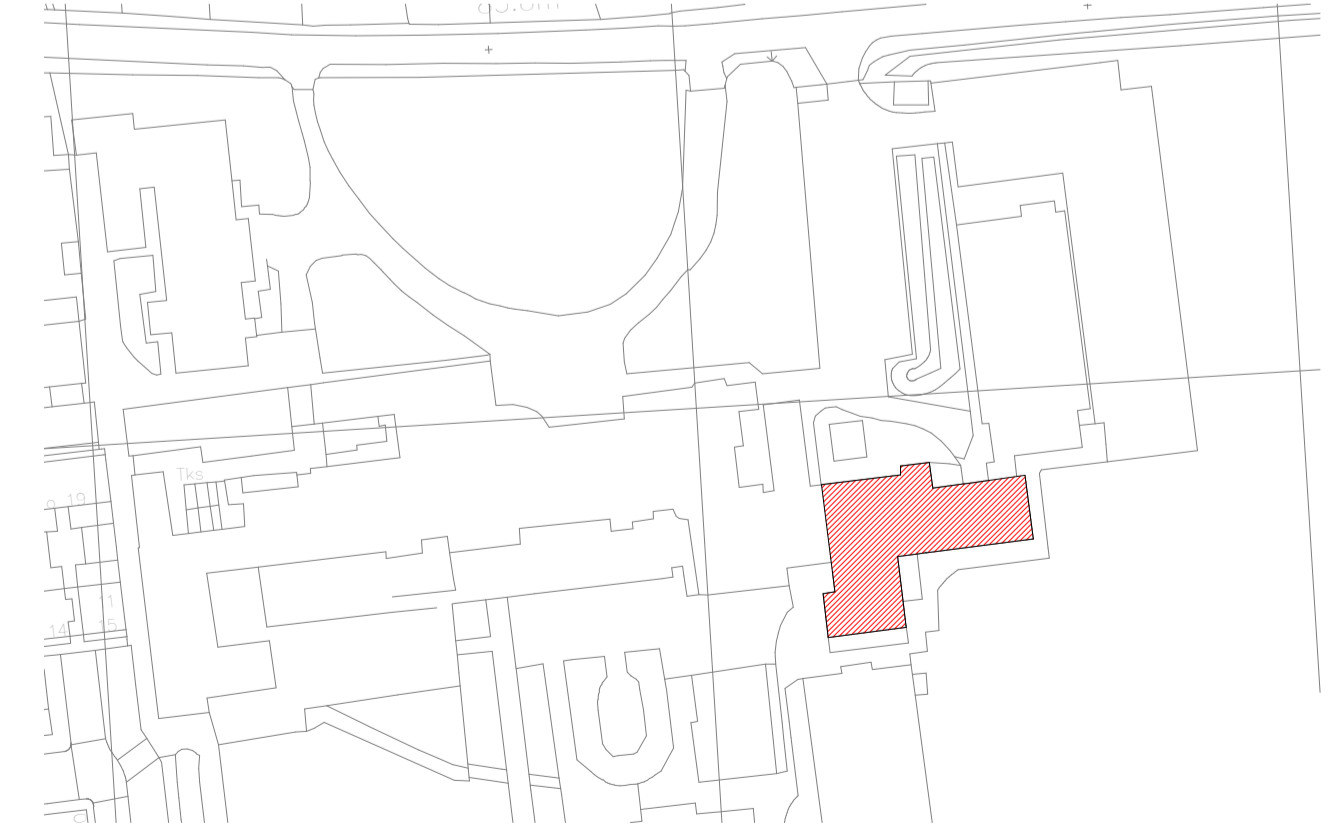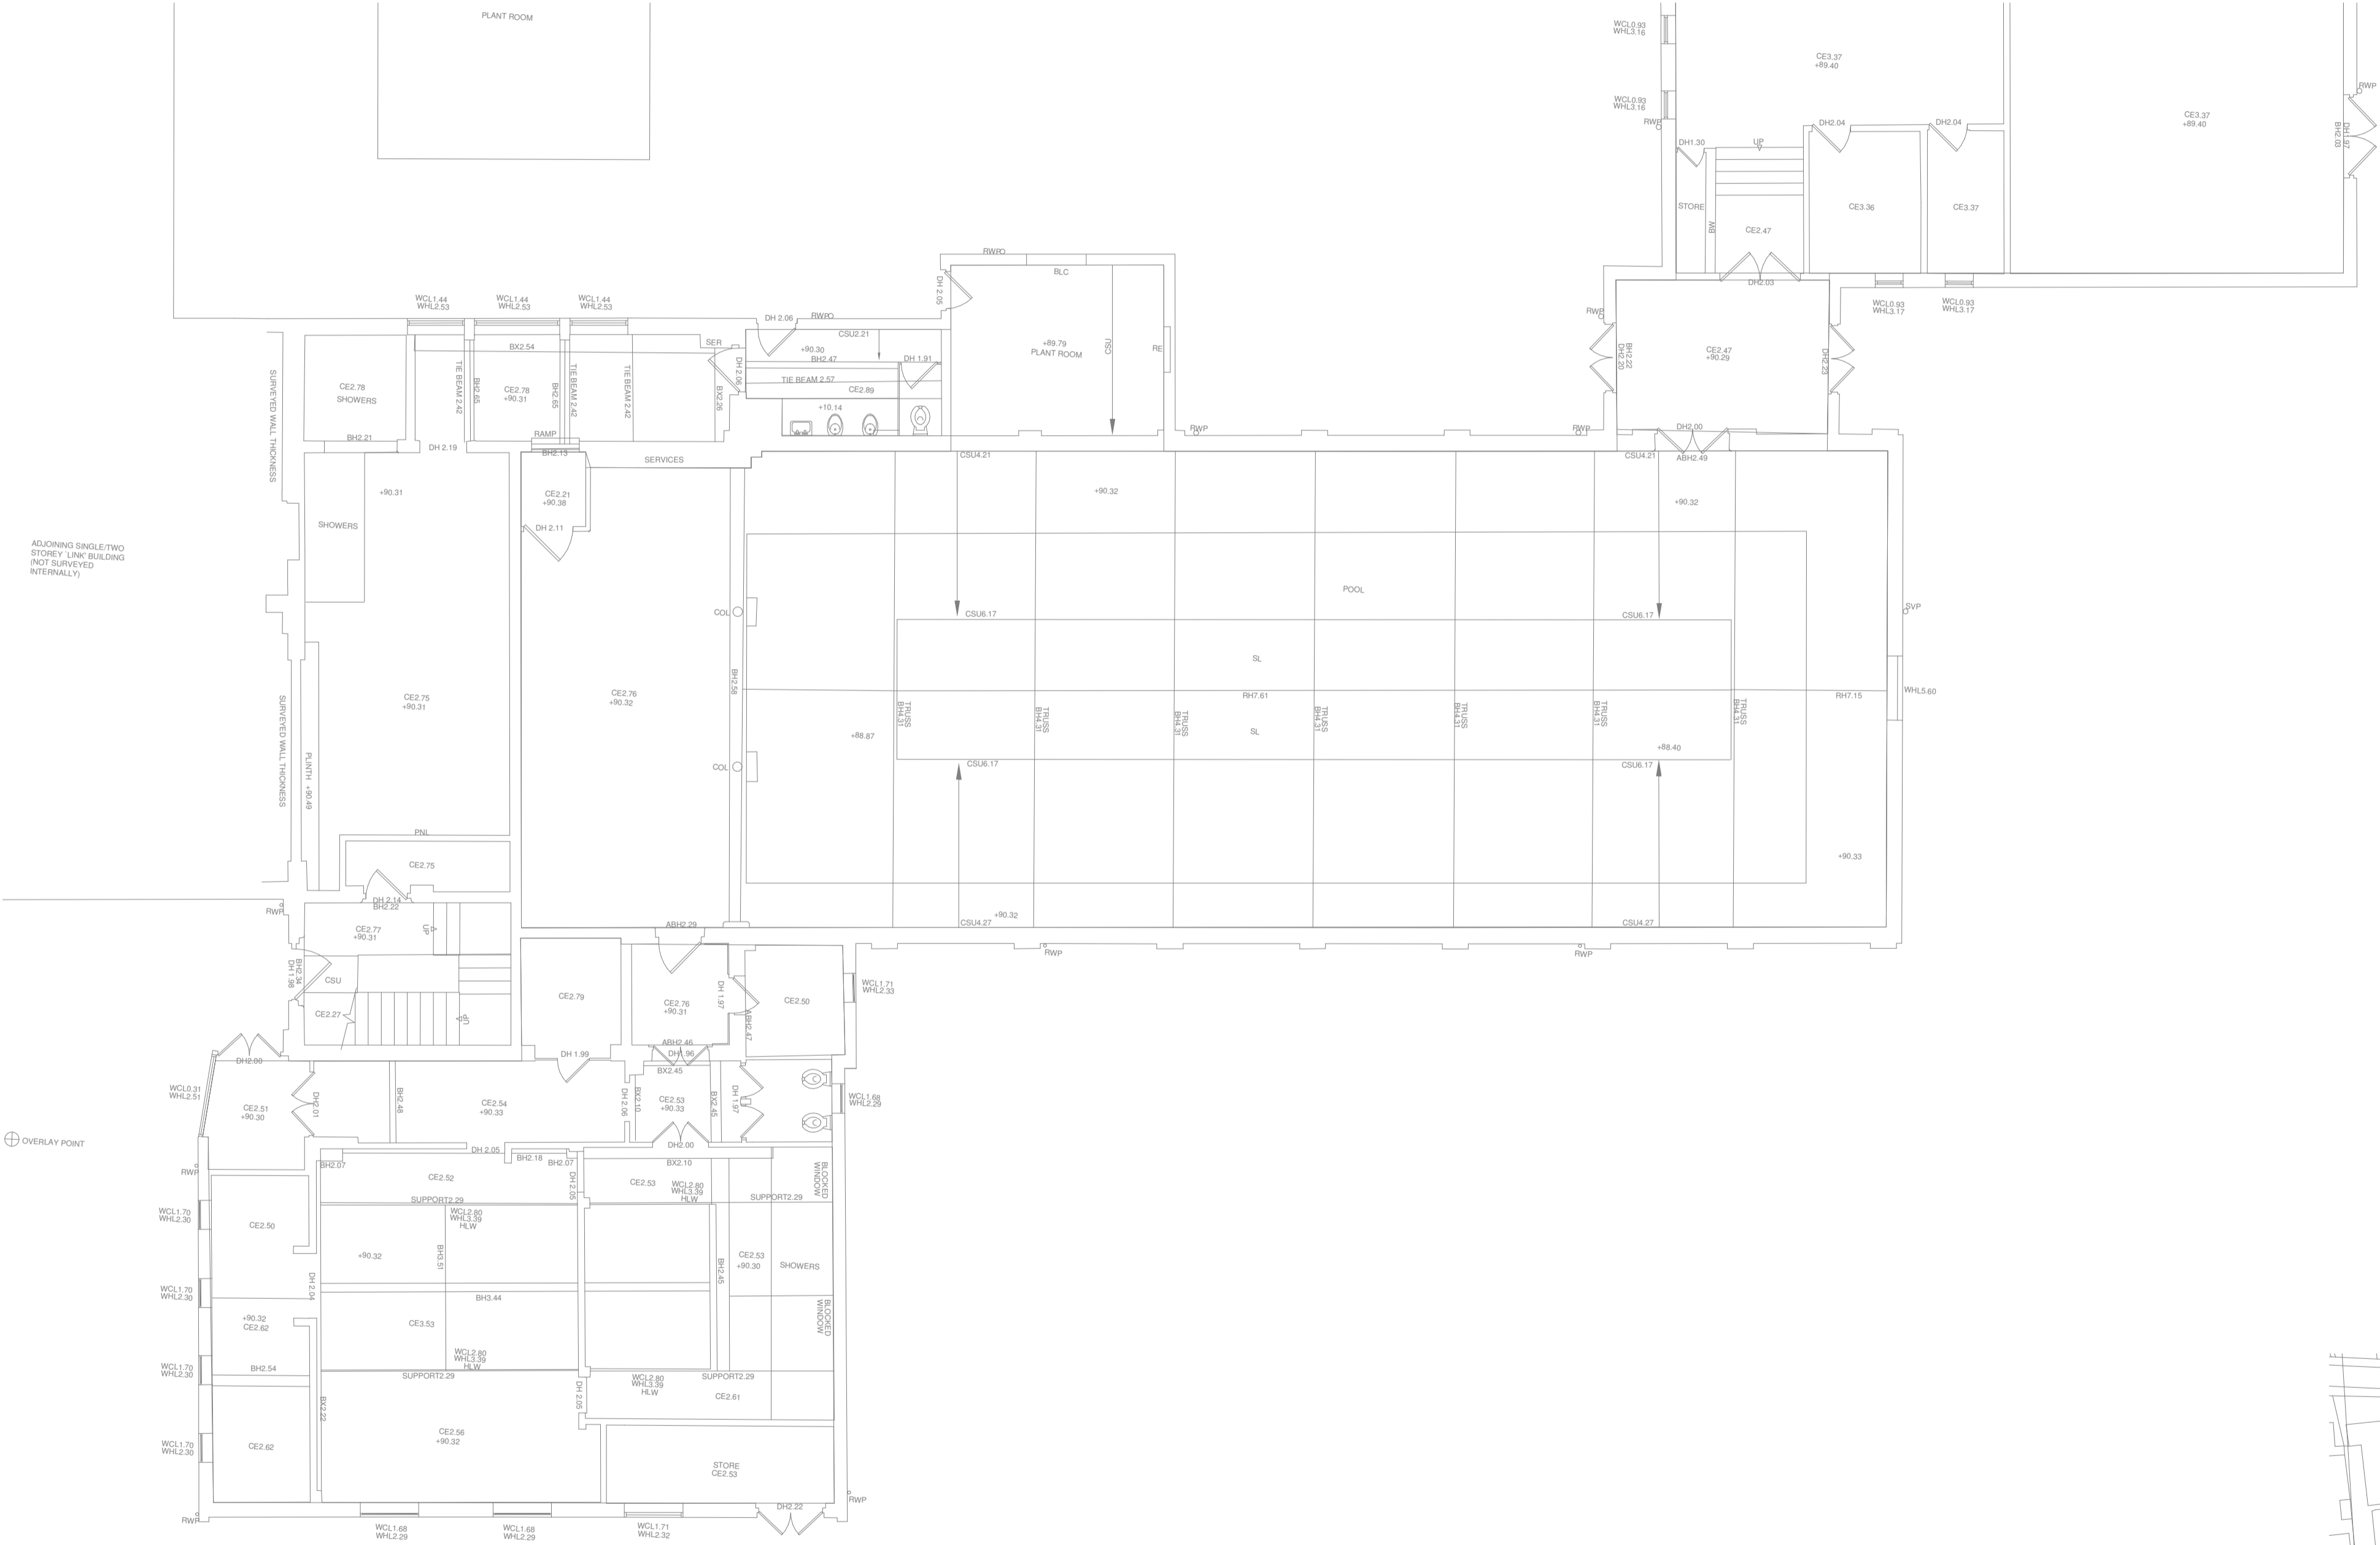


Swimming pool location
1 : 1250

 


REV	AMENDMENTS	DATE
DRAWN BY		
Author		03/02/22
SCALE (@ A1)		
As indicated		PROJECT NUMBER
CHECKED BY		Project Number
Checker		APPROVED
TITLE		
Existing pool floor plans		
PROJECT		
Walden School, Saffron Walden		
DRAWING NUMBER		
21 0037-253		

07/03/2022 14:33:00

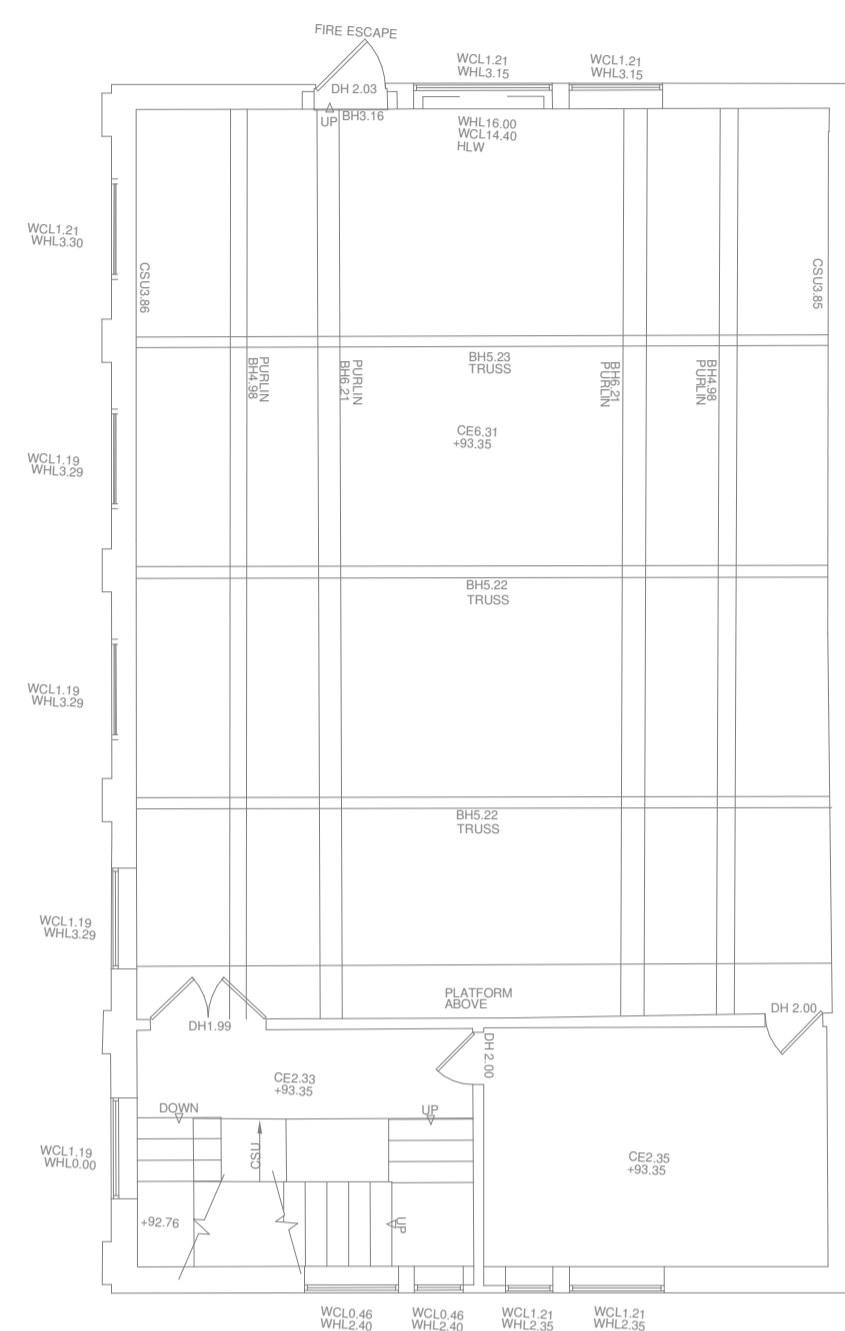



FIRST FLOOR (SWIMMING POOL AND SPORTS HALL)

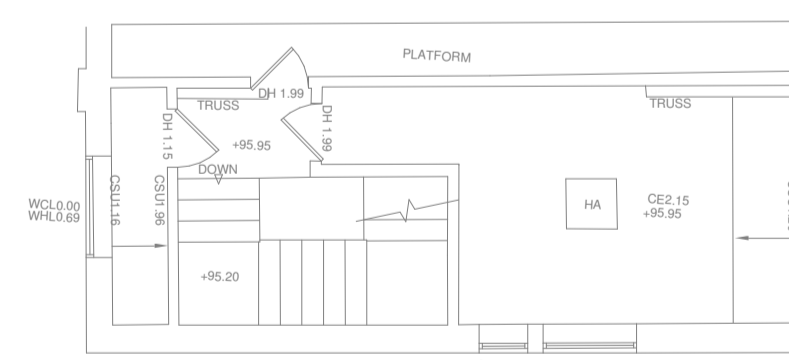

SECOND FLOOR (SWIMMING POOL AND SPORTS HALL)

gym existing floor plans
1 : 100

Gym location
1 : 1250

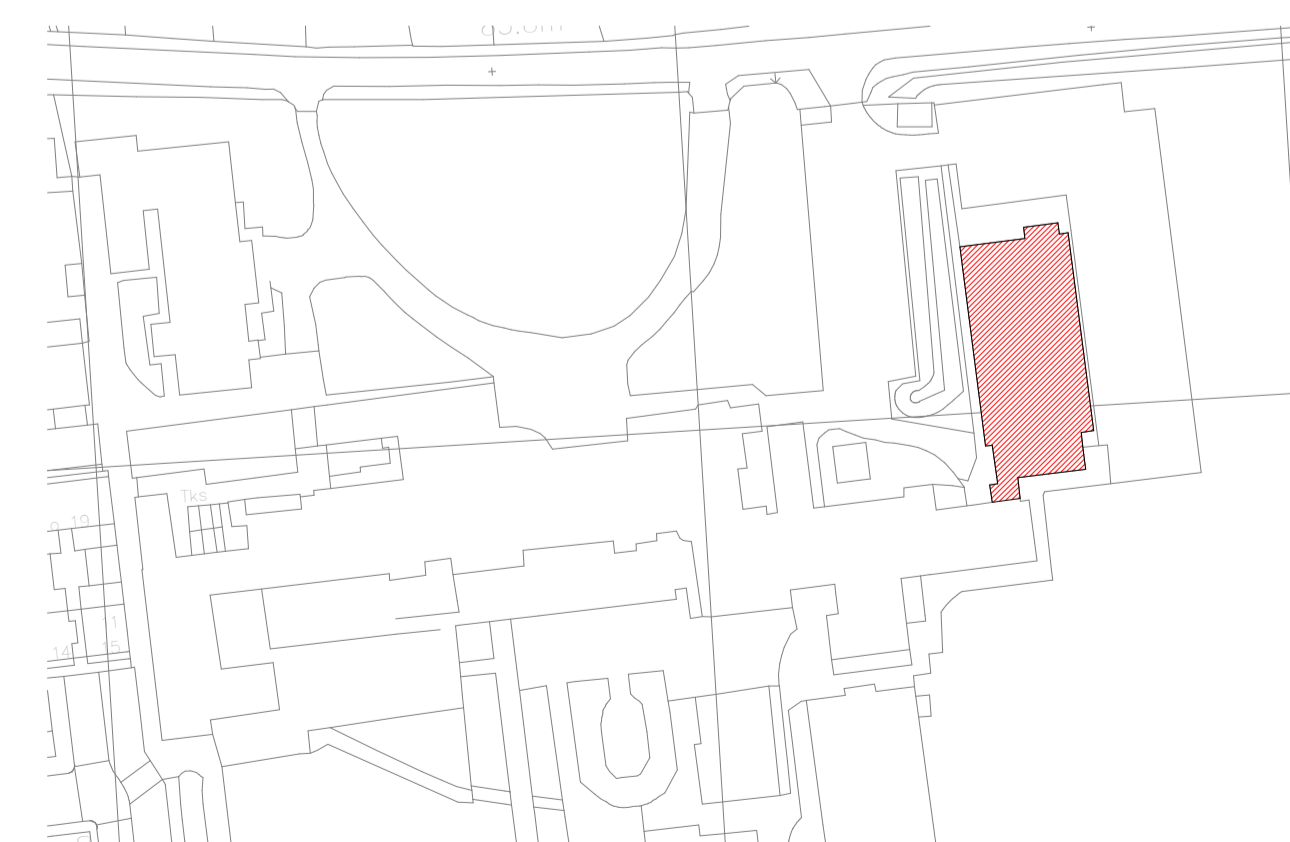 

REV	AMENDMENTS	DATE
DRAWN BY		
Author		03/02/22
SCALE (@ A1)		
As indicated		PROJECT NUMBER
CHECKED BY		Project Number
Checker		APPROVED
TITLE		
Existing gym floor plans		
PROJECT		
Walden School, Saffron Walden		
DRAWING NUMBER		
21 0037-254		