




Chase New Homes
Jasmine House
8 Parkway
Welwyn Garden City
AL8 6HG

Tel: 01707 660 660

The Wedgwood
3 bed terrace 85.66 sq.m. (922 sq.ft.)

The Excitement is Building


NOTES

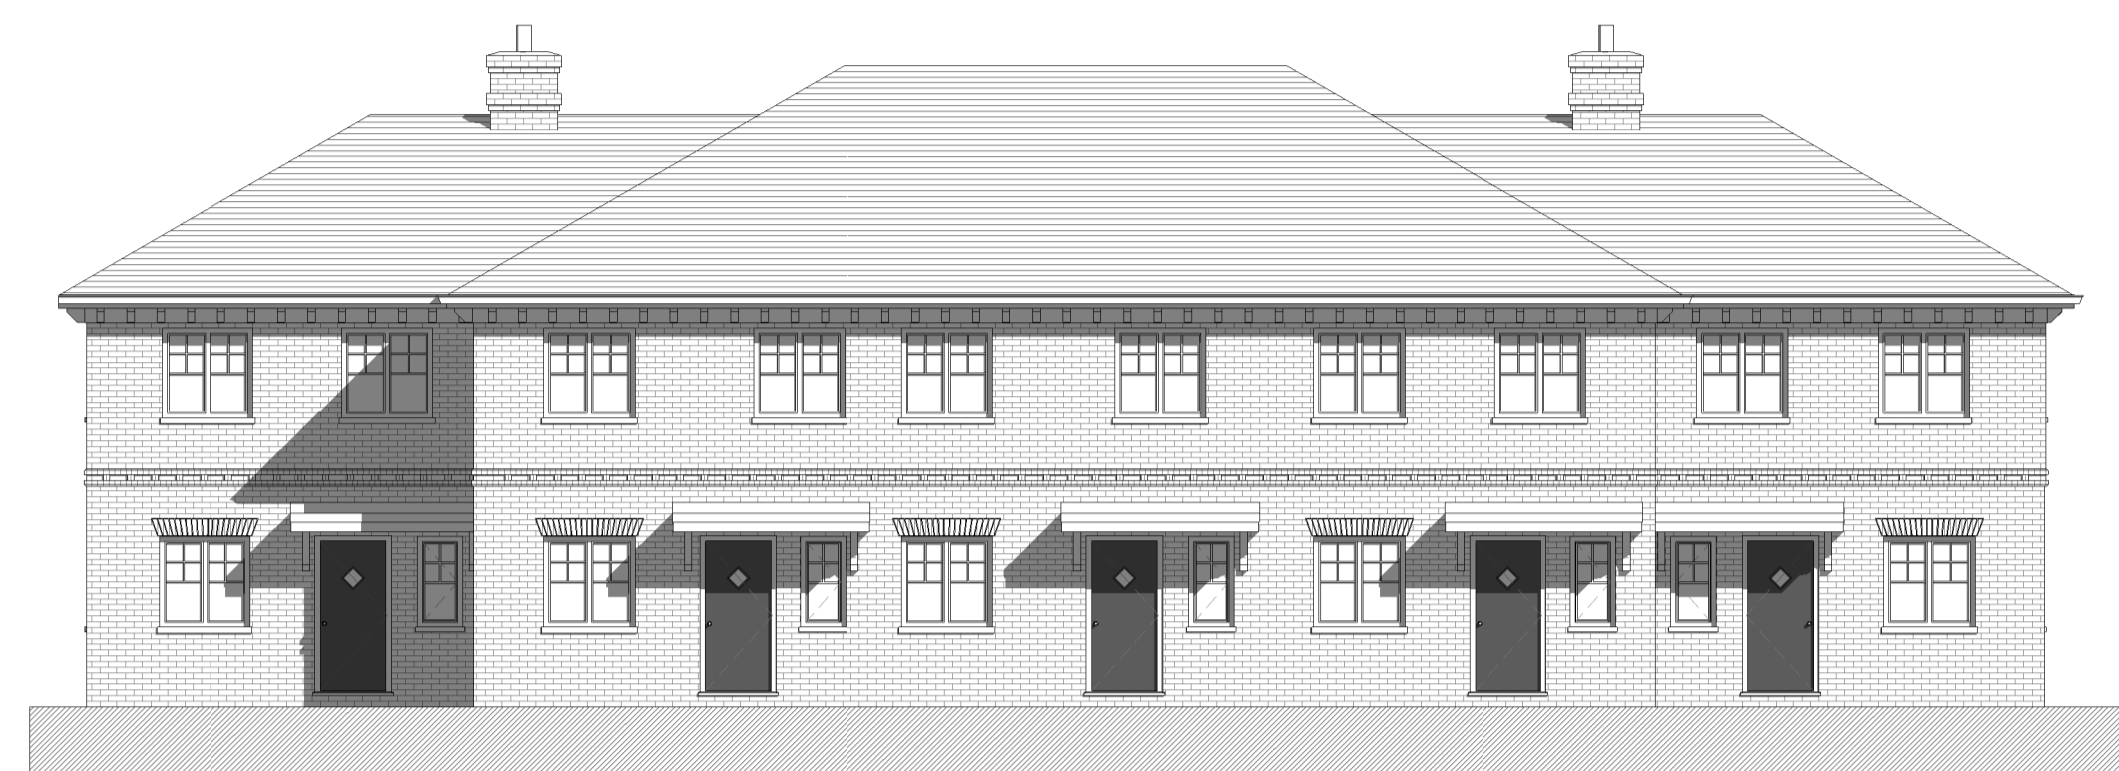

Front elevation
1 : 100




Left elevation
1 : 100

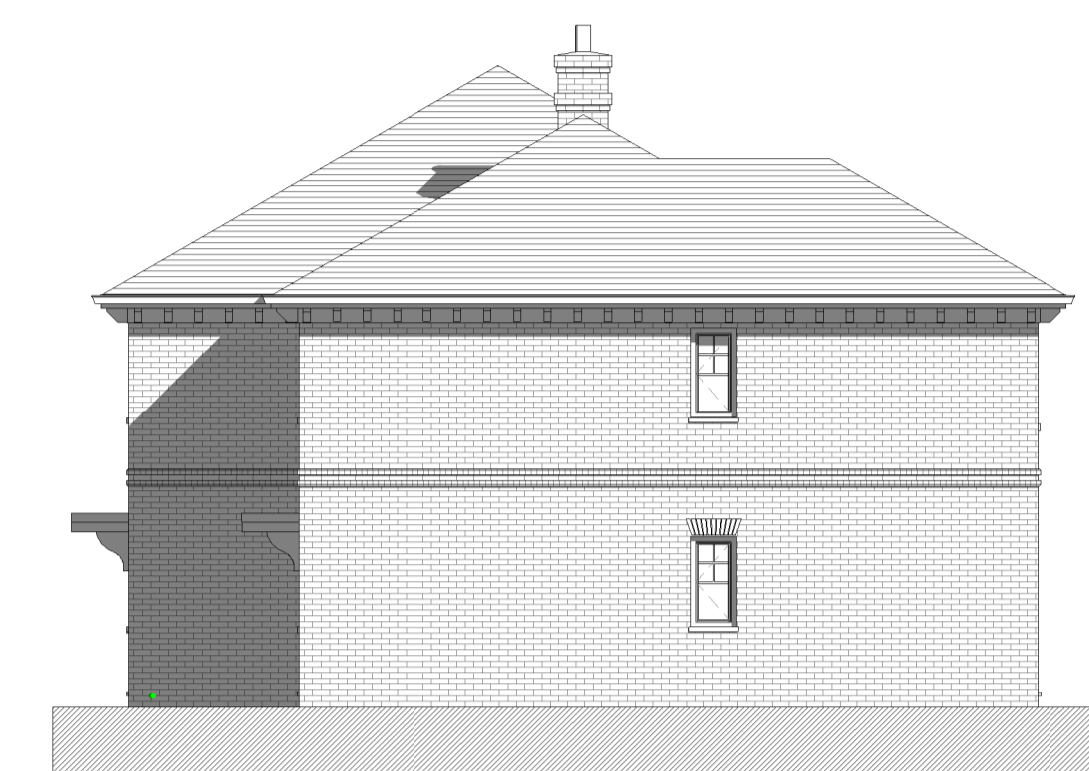


Right elevation
1 : 100




Rear elevation
1 : 100

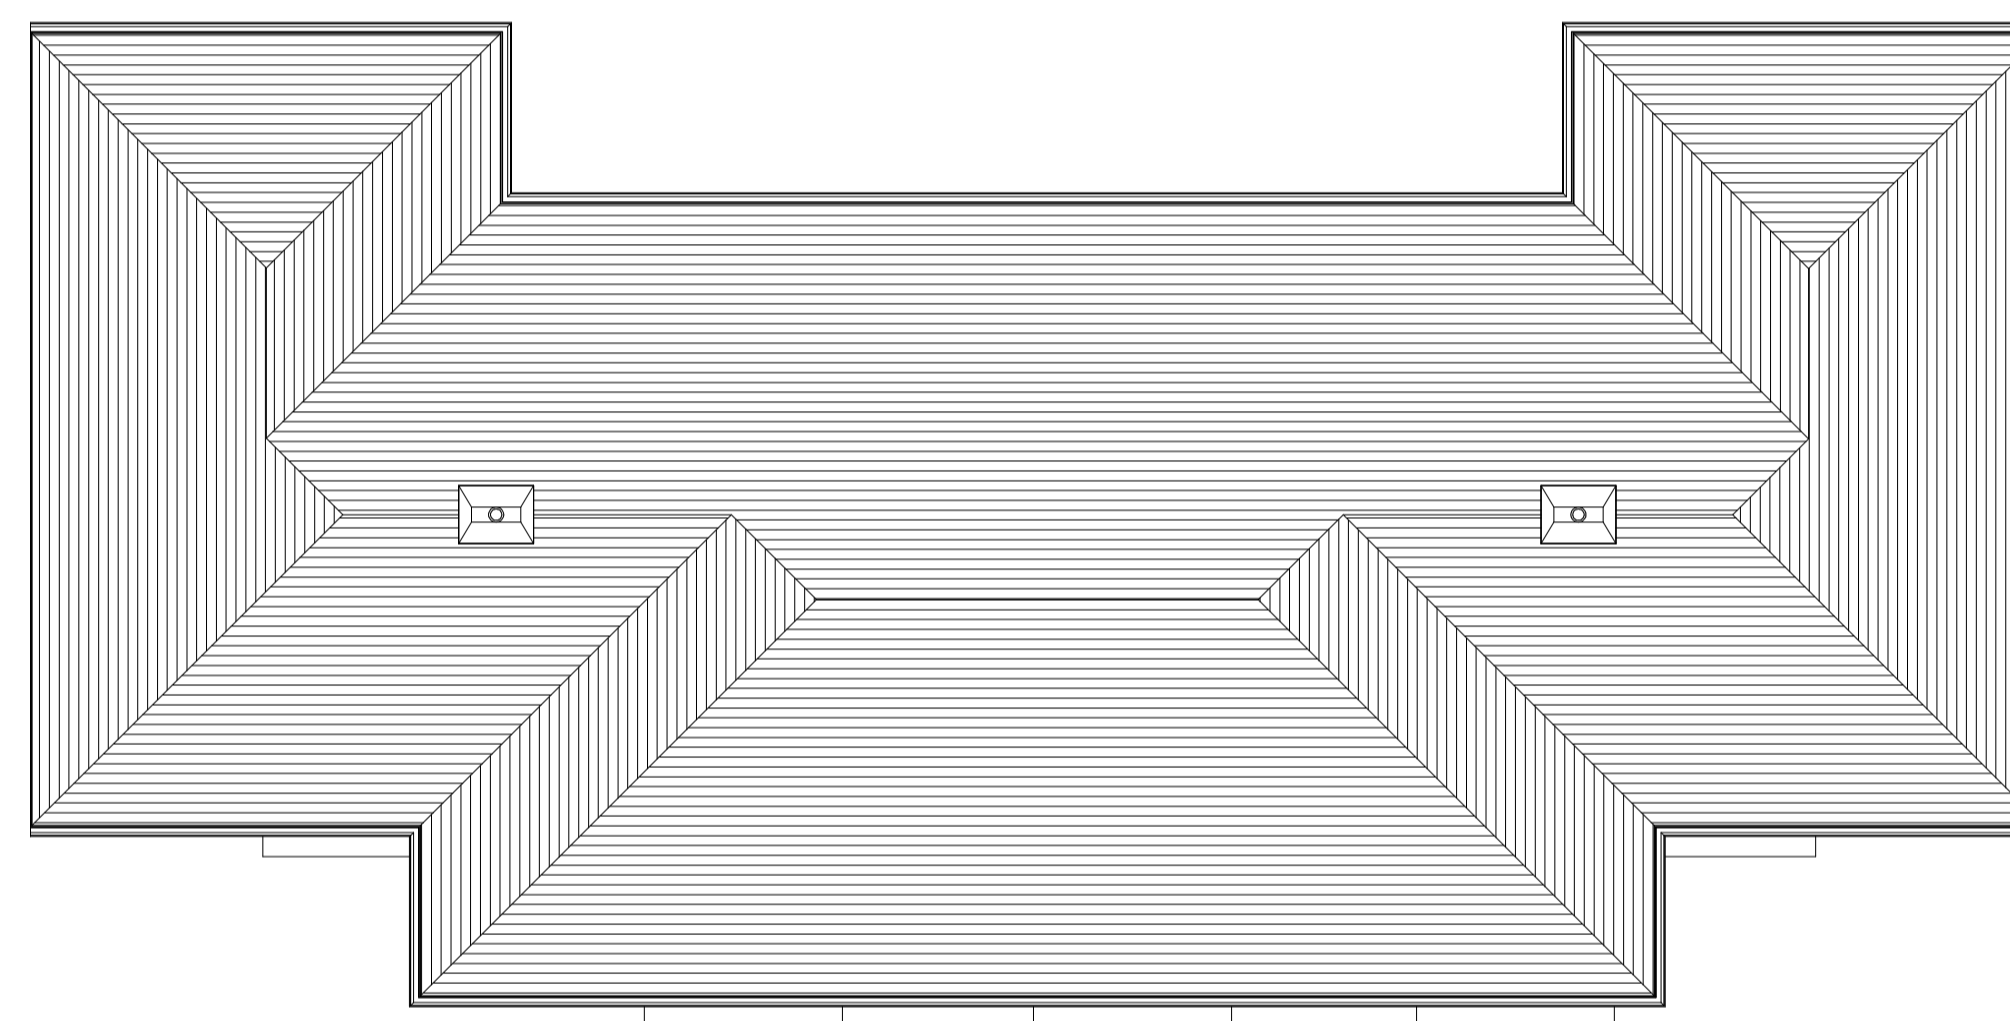


Roof plan
1 : 100

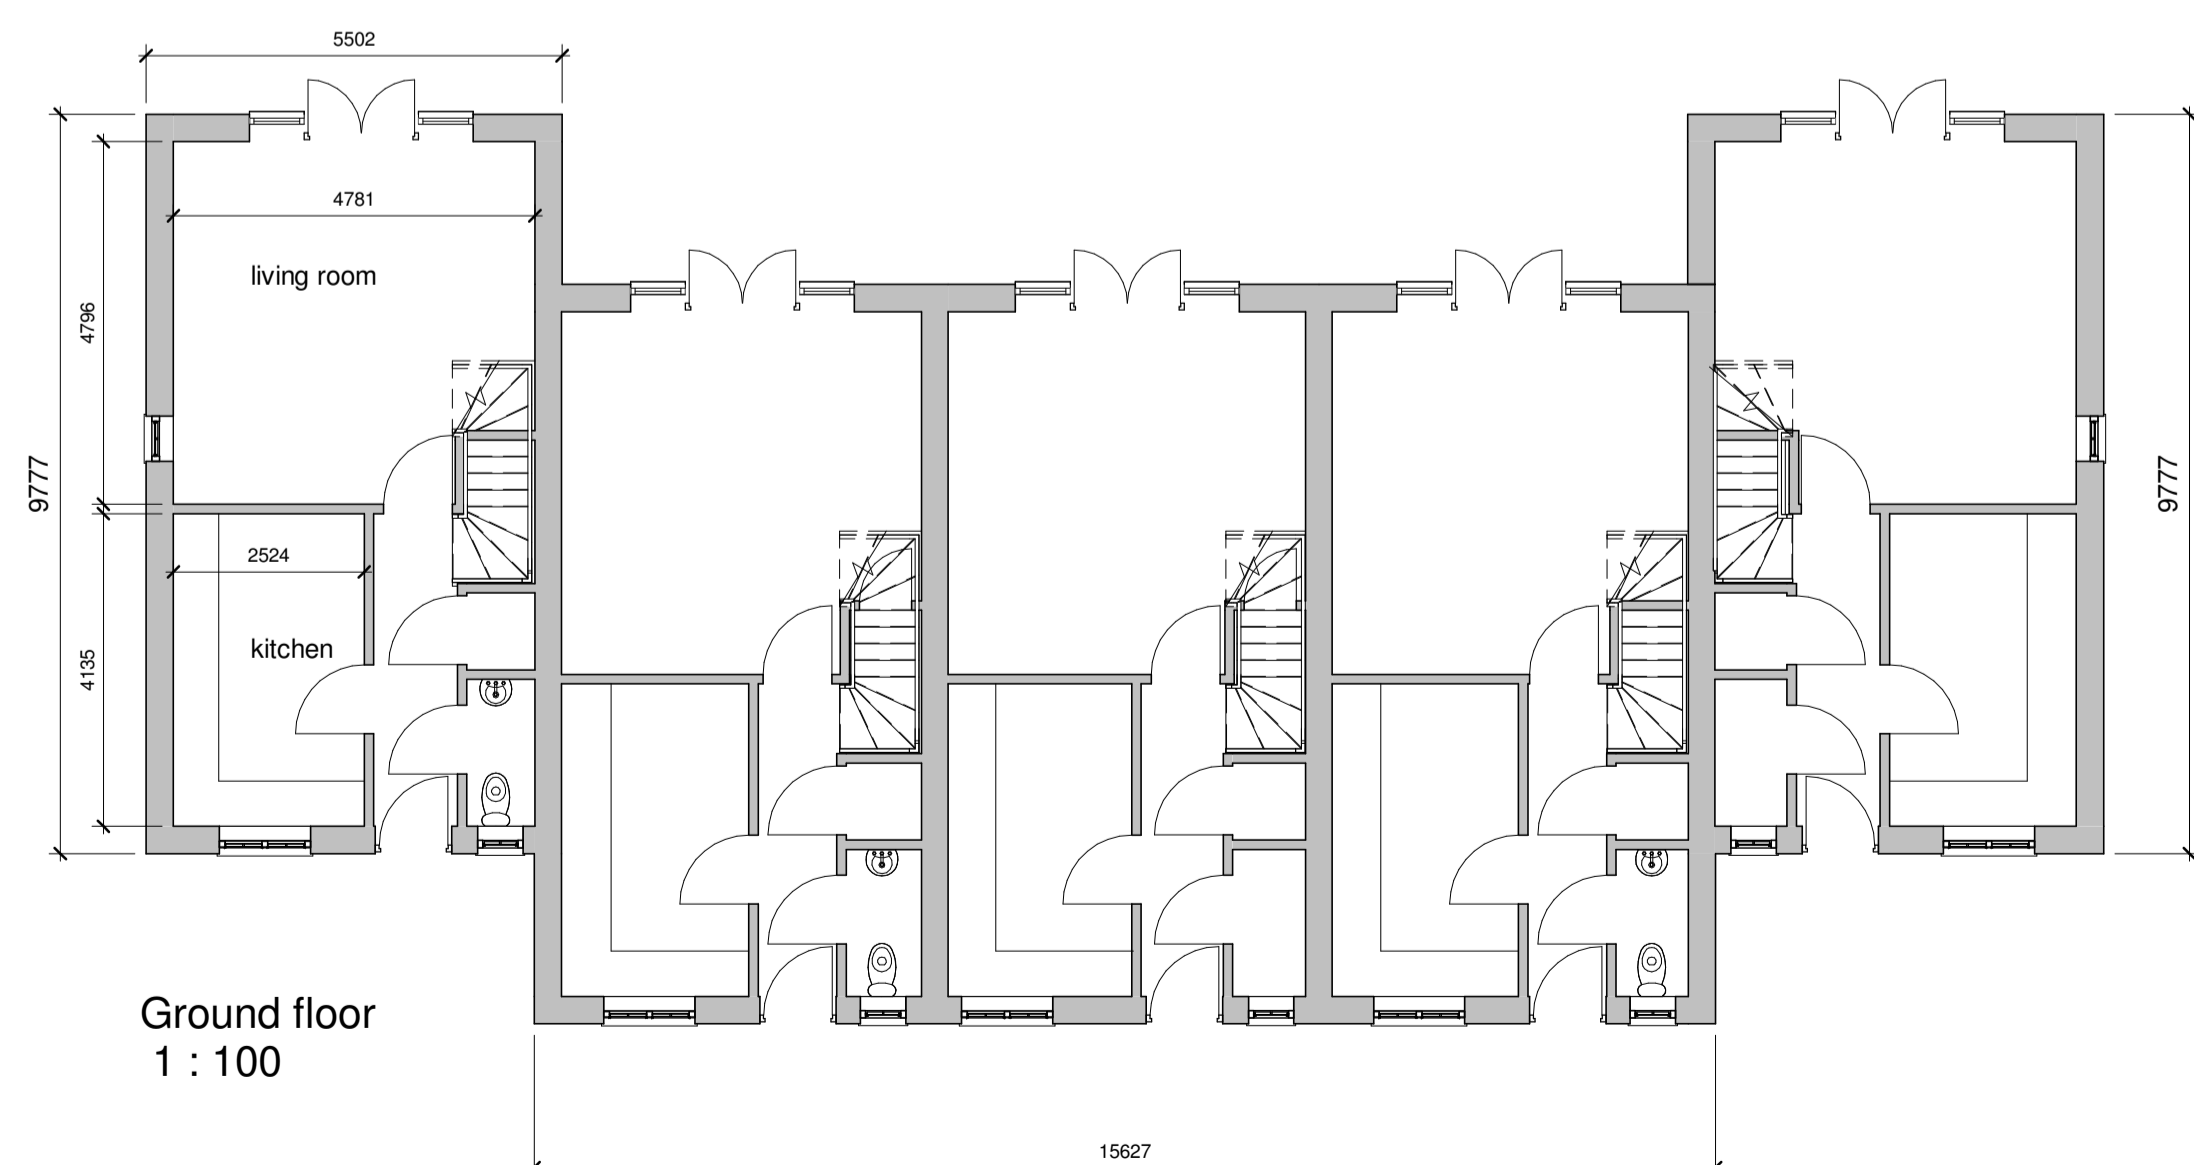

Ground floor
1 : 100

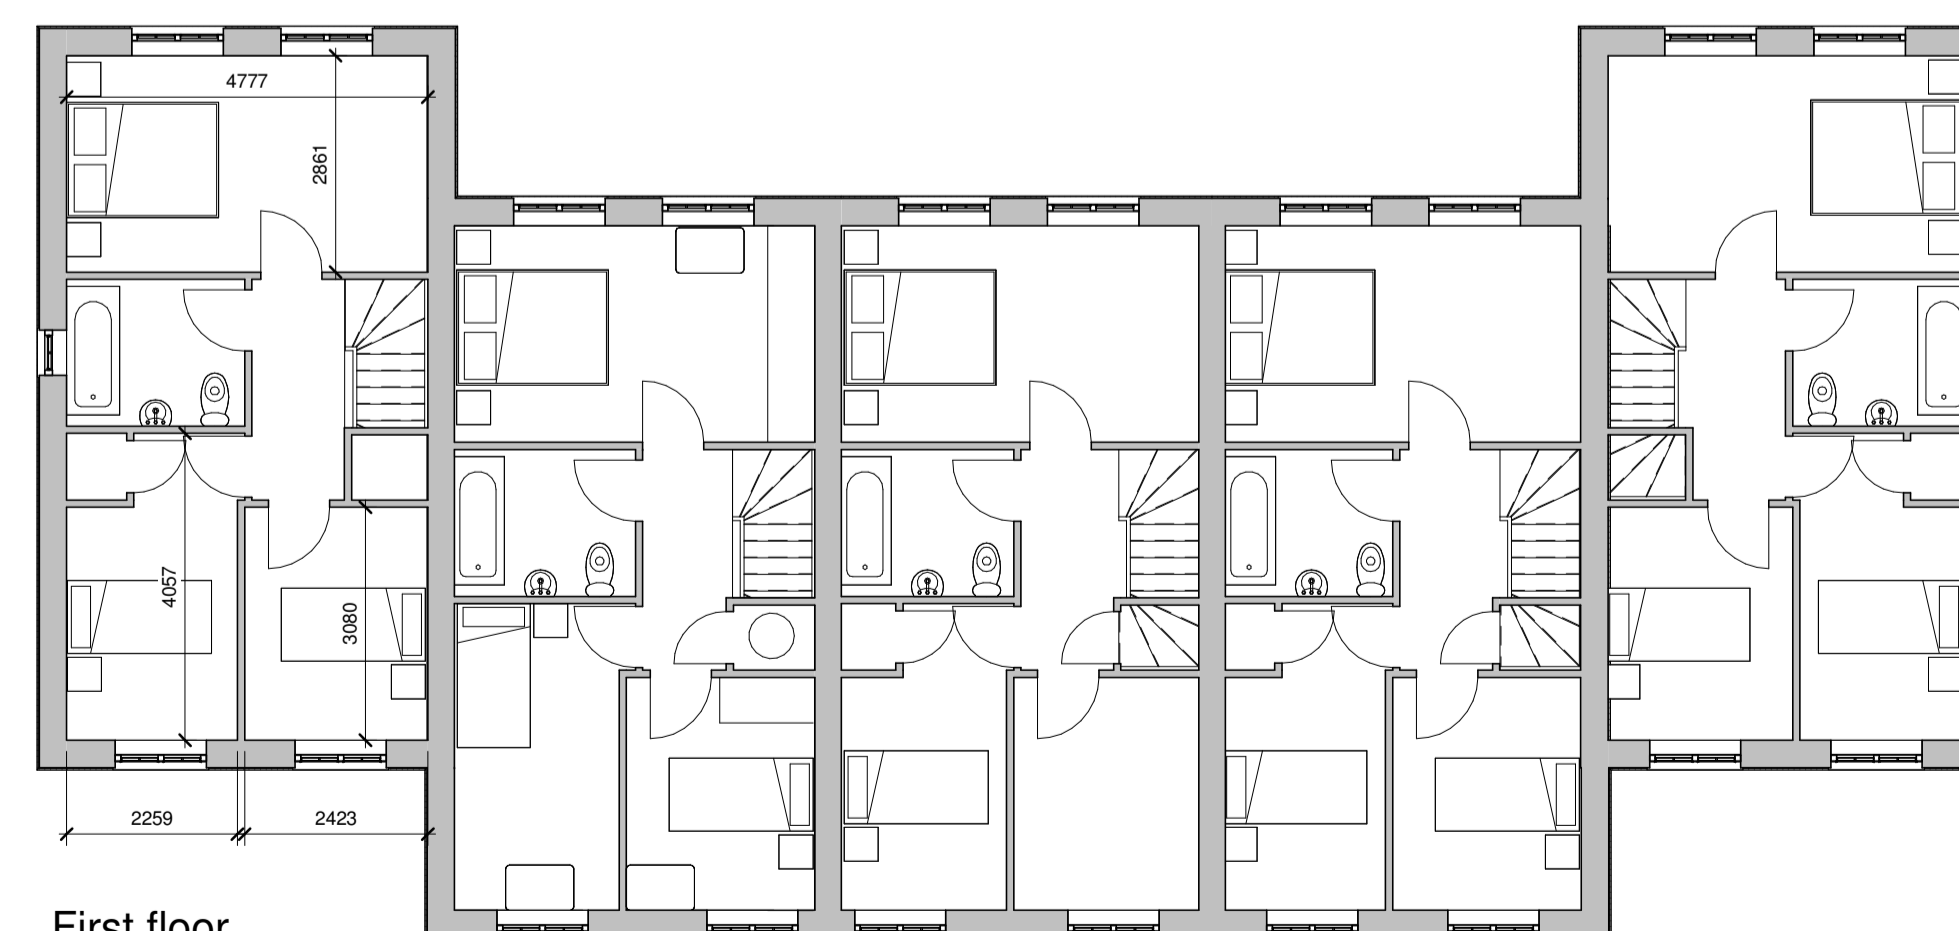

First floor
1 : 100

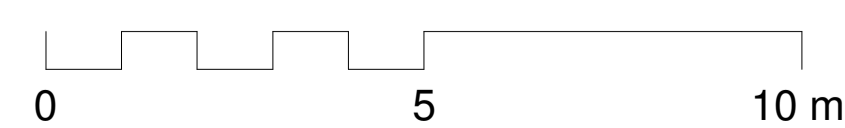

REV	AMENDMENTS	DATE
DRAWN BY	SL	DATE 01/06/18
SCALE (@ A1)	1 : 100	PROJECT NUMBER 19 0037
CHECKED BY	Checker	APPROVED
TITLE	The Wedgwood 5-3 bed terrace	
PROJECT	Walden School, Saffron Walden	
DRAWING NUMBER	19 0037-628	