



Opposite side elevation is the same as the front elevation

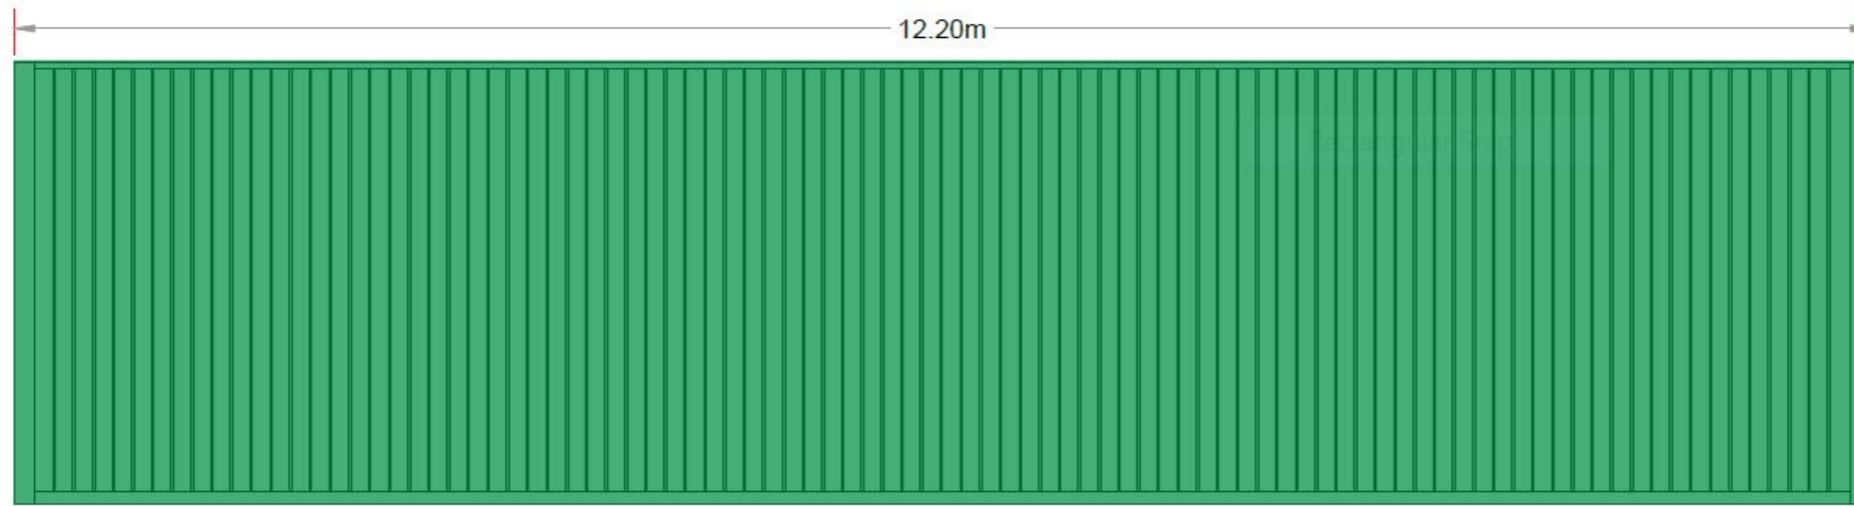

Side View



Front View

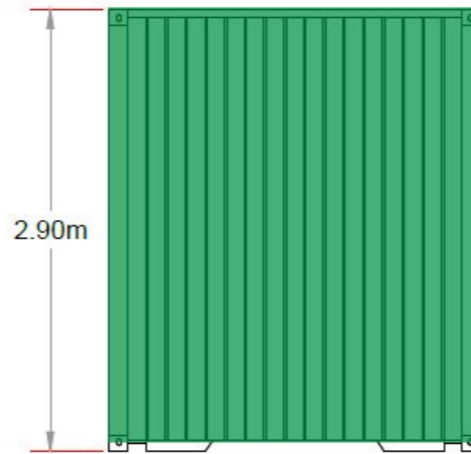

Rear View

Roof corrugated steel as side panel

Corrugated steel construction
painted British Racing Green
RAL 6006



PROJECT
Proposed energy storage facility

TITLE
Container for welfare and spare parts

SCALE 1:50 at A3 **DATE** 04.04.17 **DWG NO.** GP_SPC_01