



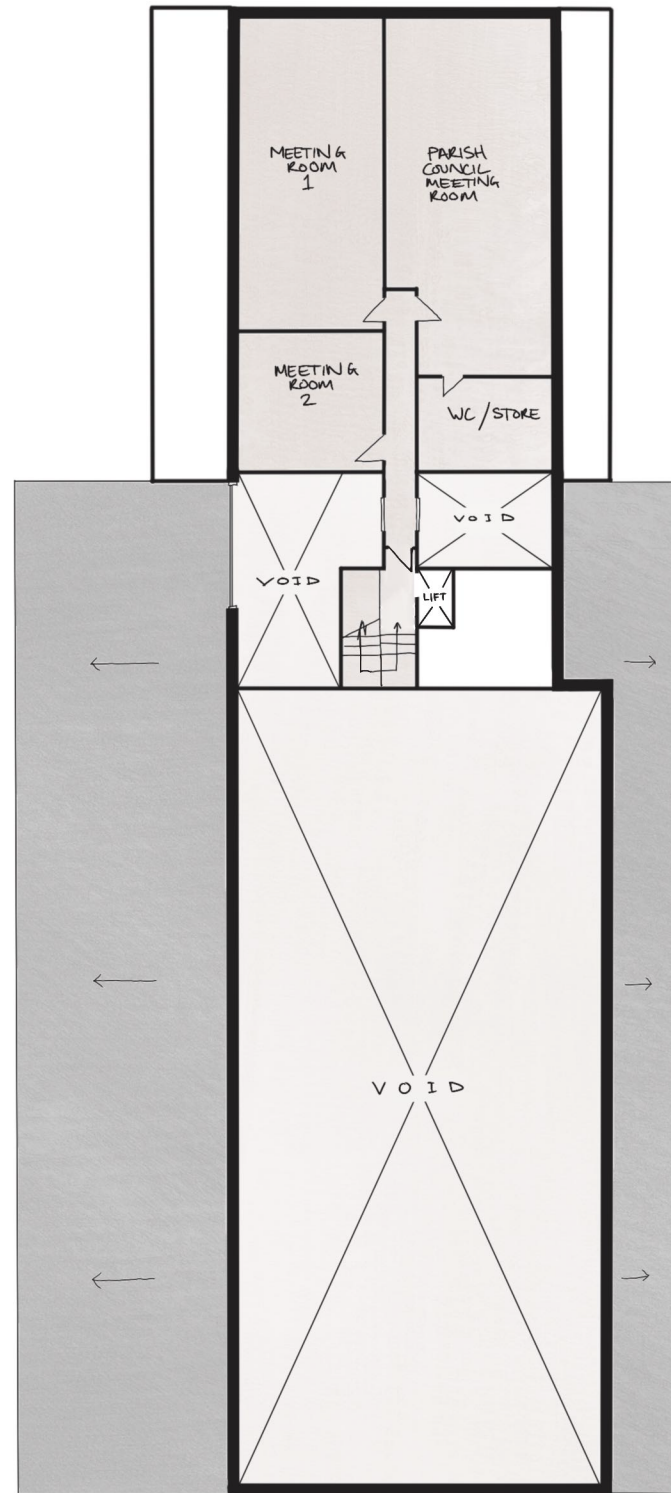

GROUND FLOOR PLAN

 

FIRST FLOOR PLAN

Elsenham Community Hall
Sketch Scheme. Proposed Plans.

Job no: 6339 Drawing no: 01 Drawn by: JM



Chartered Architects & Chartered Building Surveyors
 18 Hatter Street, Bury St Edmunds, Suffolk, IP33 1NE
 01284 760421 info@whitworth.co.uk

NOTE: Do not scale from this drawing. Confirm all dimensions on site. Refer any discrepancies to the Architect before work is put in hand. Read this drawing in conjunction with the relevant sections of the specification, schedule of works and other drawings.

This drawing is copyright of whitworth.