

Secret garden

Existing large hedge

Unit 8 - Coach house garden
changed from all gravel to grass

Coach House

Existing Gravel Driveway

16,100 mm

New link extension

UNIT 7

Lounge

Dine

Kitchen

Bedroom 2

WC

en-suite

Hallway

Unit 7 Garden and Parking

Garden / Decking

11,800 mm


Master bedroom

Dressing

En-suite

E bike / Cycle store

Existing trees / bushes to the boundary

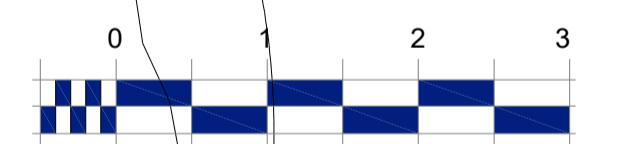

Scale Bar

Rev A : 10/22 Dimensions added to plan
Revision Description Date By

ANTHONY JANE
ARCHITECTURE & INTERIORS

1A Fives Corner, Danbury, ESSEX, CM3 4QF
E : technical@anthonyjane.com

Project

CANFIELD MOAT
HIGH CROSS LANE WEST
LITTLE CANFIELD
CM6 1TD

Client

Mr ANDREW SMITH

Drawing

UNIT 7
PROPOSED FLOOR PLANS

Drawing

Drawing Use Date MAY 2022
Information Scale 1:50 @A1

Drawing number

10949/A1/16

Rev

A