

Slate roof to match main house

New conservation roof light

Alluminium glazed infill between buildings

New facing brickwork chimney

Roof raised slightly to line through ridge lines

Existing barn converted to cycle shed


Existing rendered walls retained

New timber external doors

Existing timber decking

Section of existing barn demolished - rear wall retained as boundary wall

WEST ELEVATION

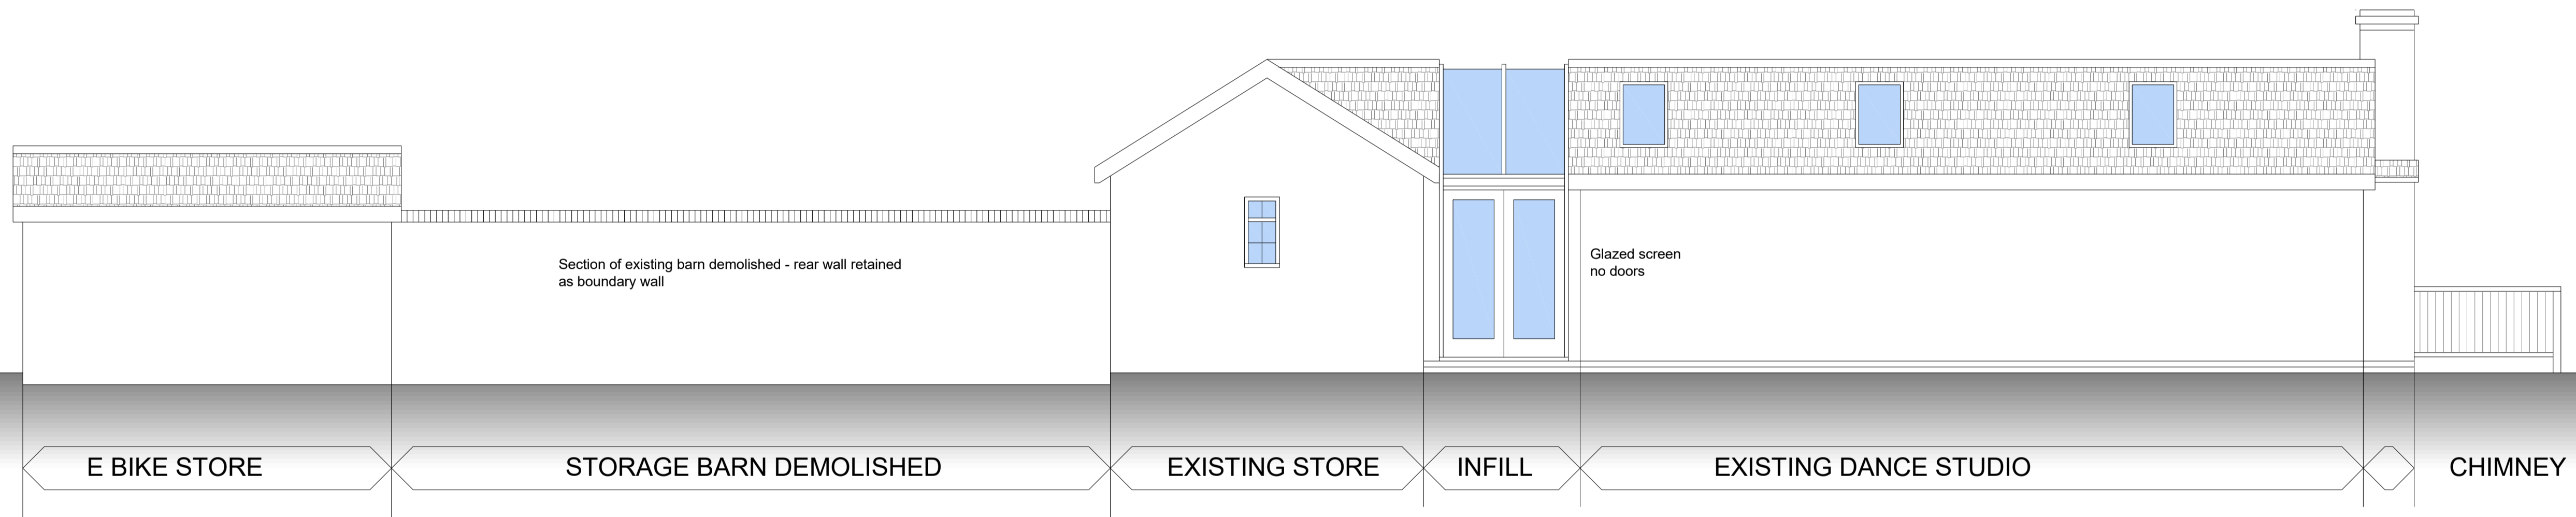

EAST ELEVATION


Slate roof to match main house

New facing brickwork chimney

Existing rendered walls retained

New timber external doors

Existing timber decking

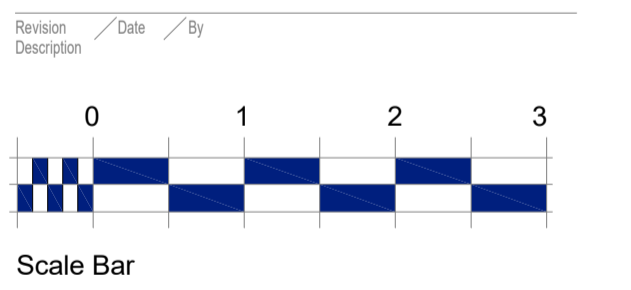

ANTHONY JANE
 ARCHITECTURE & INTERIORS
 1A Eves Corner, Danbury, ESSEX, CM3 4QF
 E: technical@anthonyjane.com

Project
 CANFIELD MOAT
 HIGH CROSS LANE WEST
 LITTLE CANFIELD
 CM6 1TD

Client
 Mr ANDREW SMITH

Drawing
 UNITS UNIT 7
 PROPOSED ELEVATIONS

Drawing Use Date Mar 2022
 Information Scale 1:50 @ A1

Drawing number Rev
 10949/A1/17 ---

NORTH ELEVATION

SOUTH ELEVATION