




**FIRST FLOOR PLAN**  
 GIA = 70.56 sq m

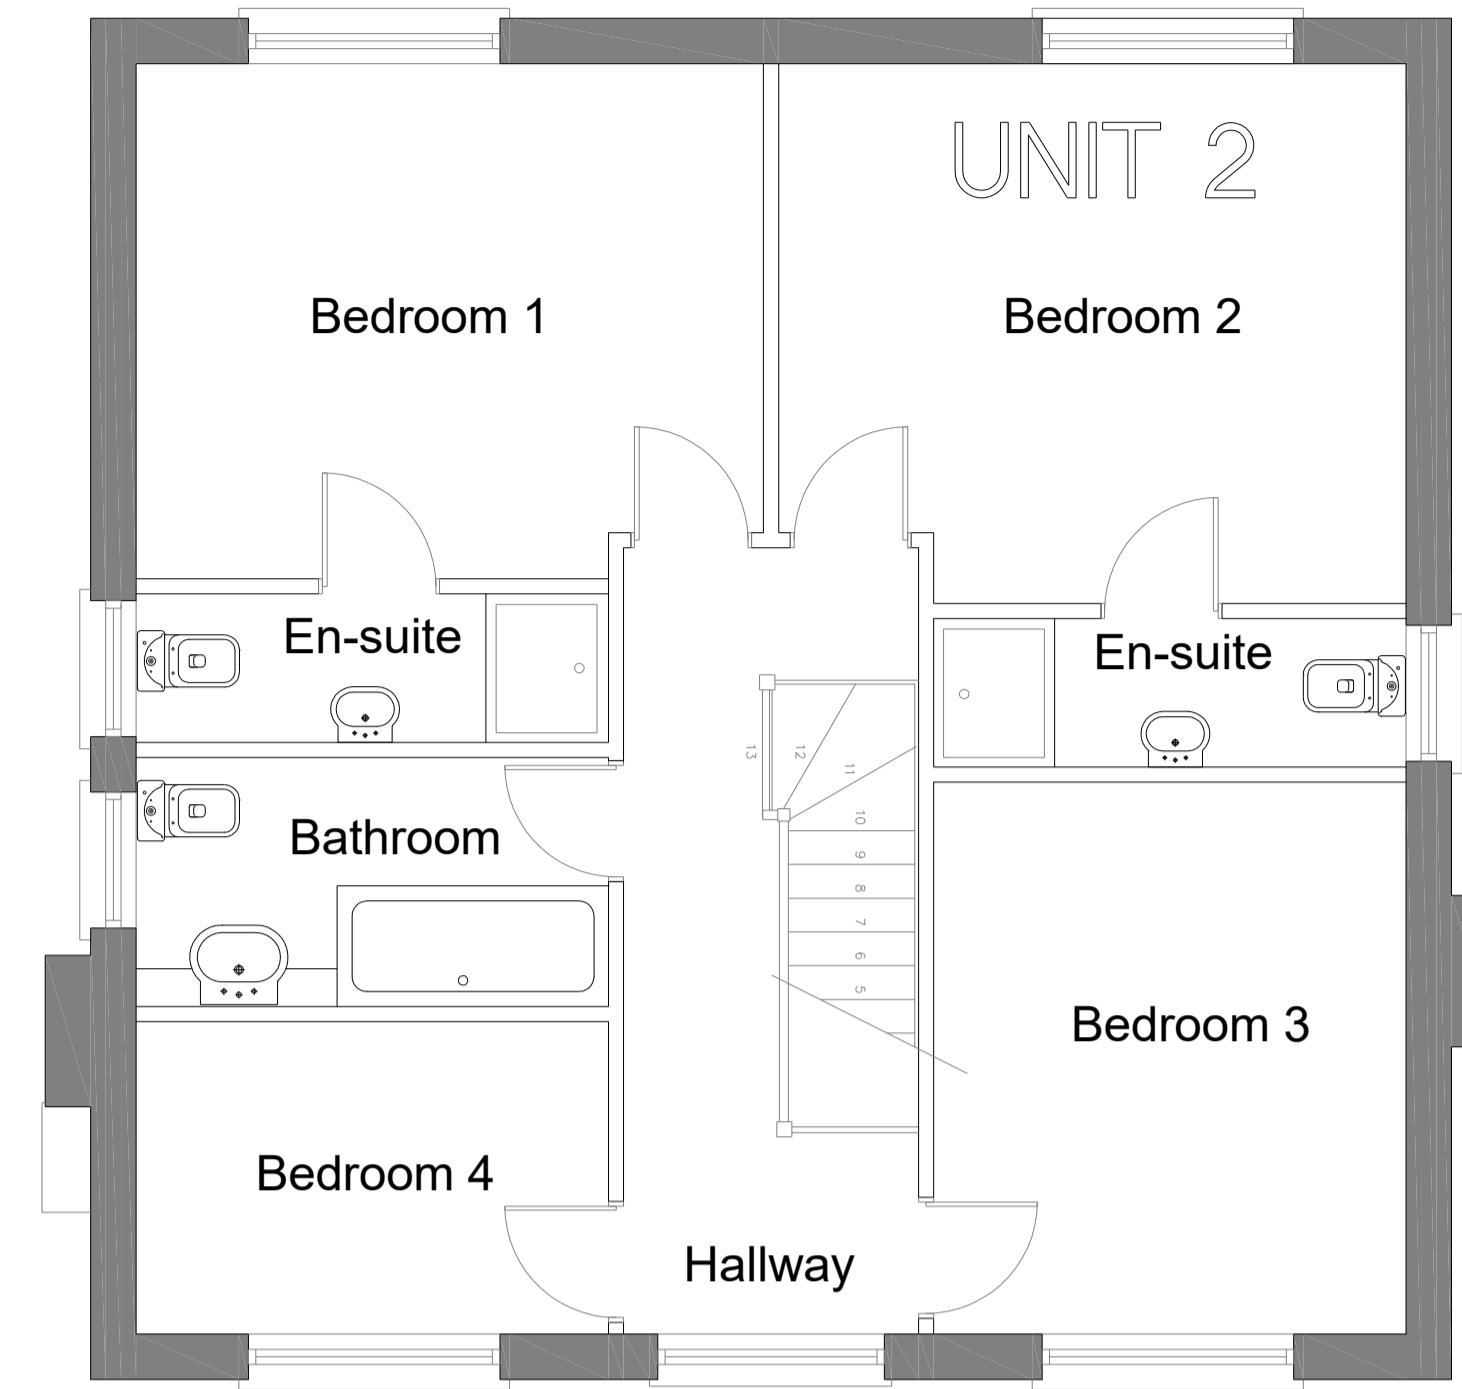

**FIRST FLOOR PLAN**  
 GIA = 70.56 sq m

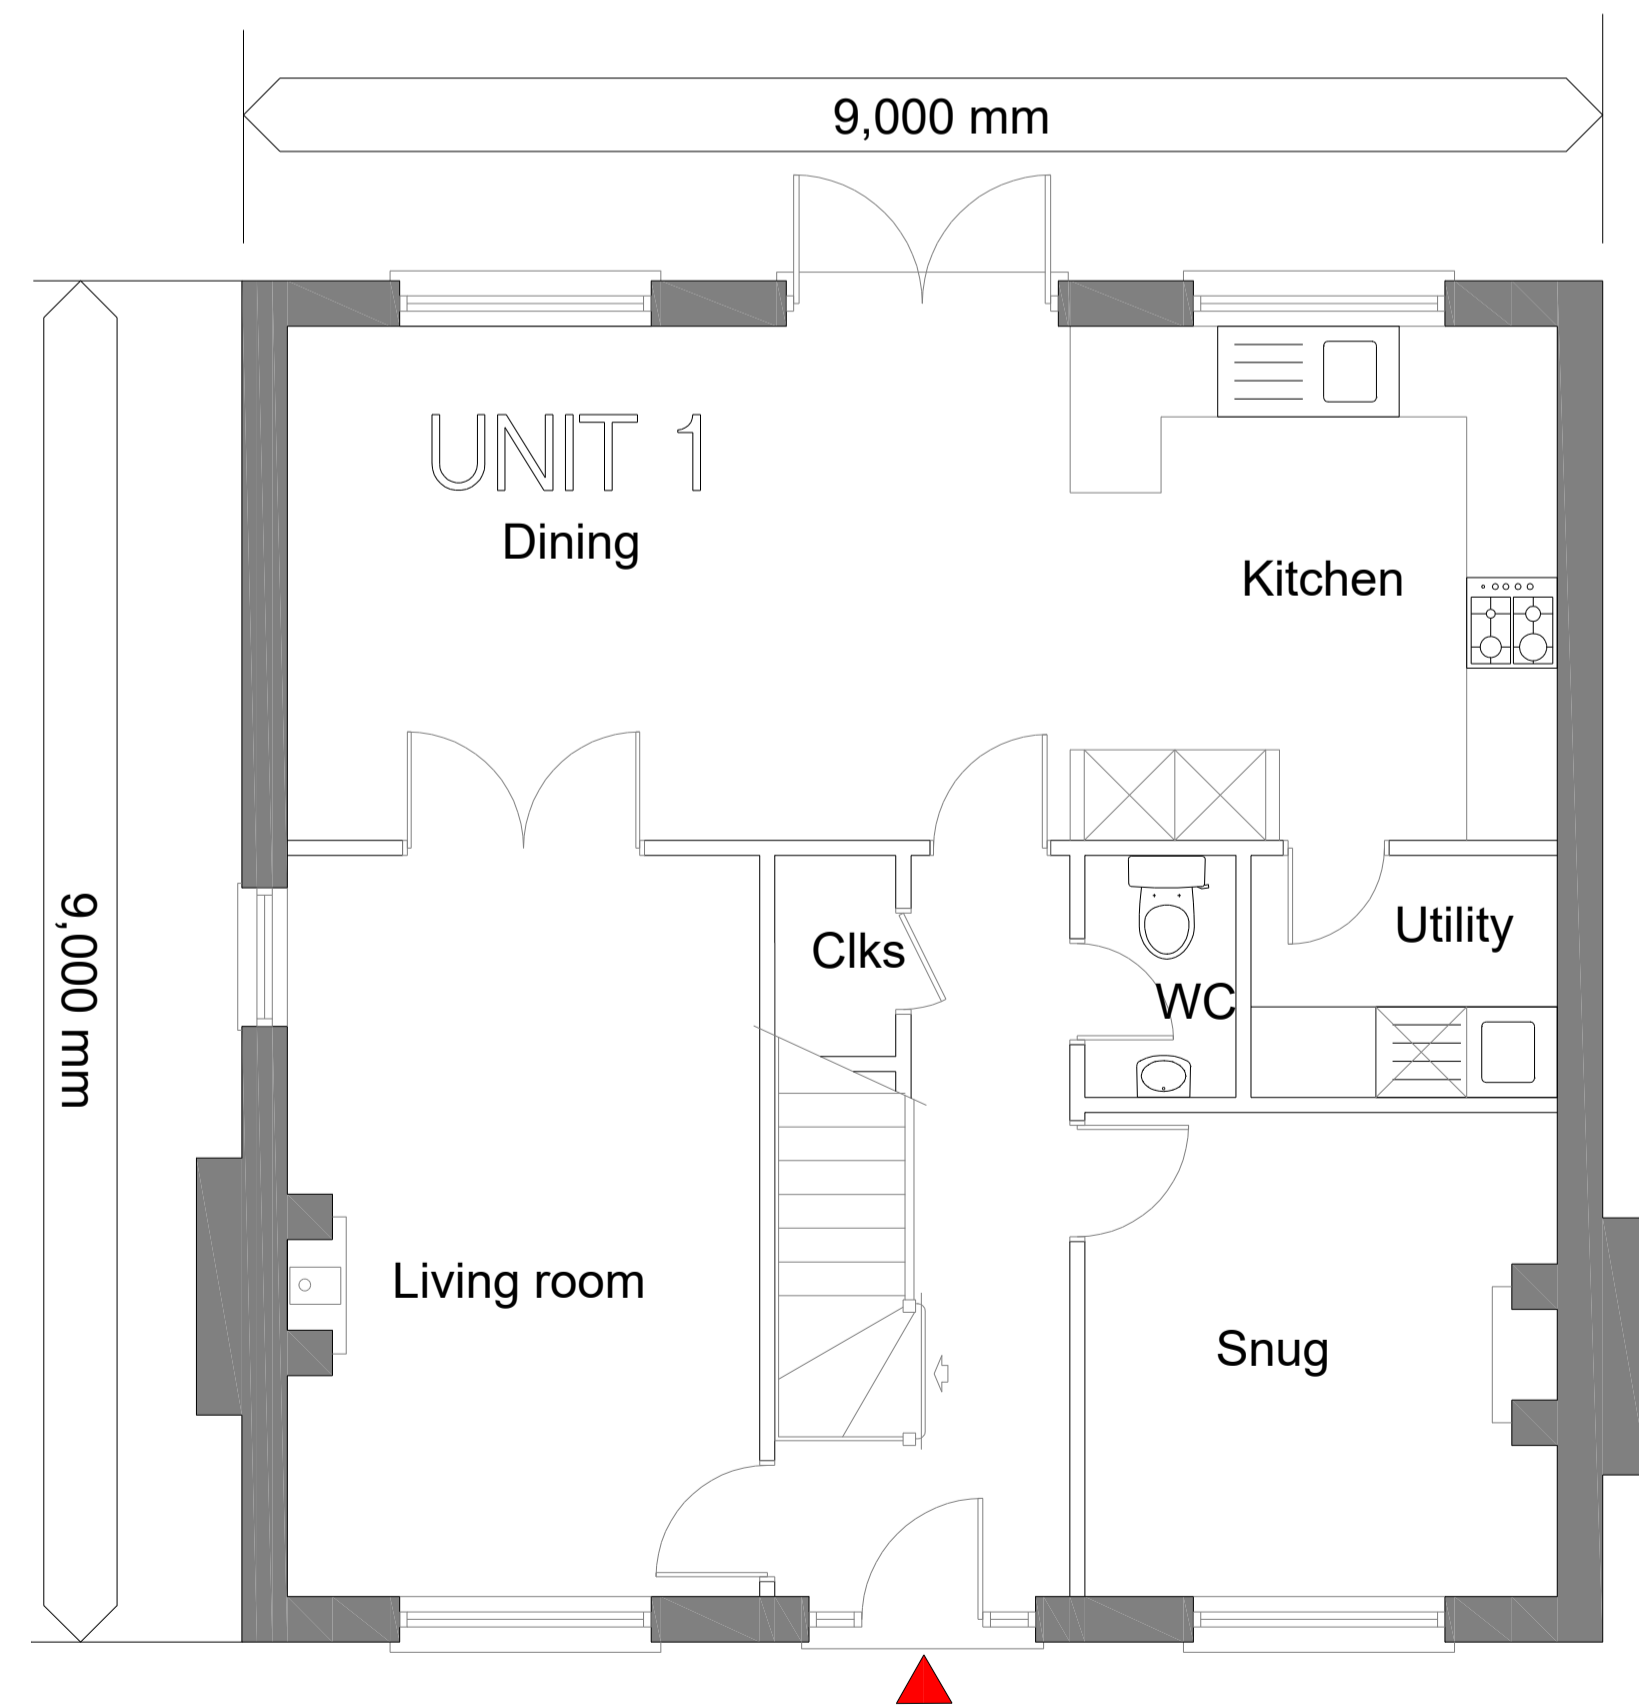


**GROUND FLOOR PLAN**  
 GIA = 70.56 sq m

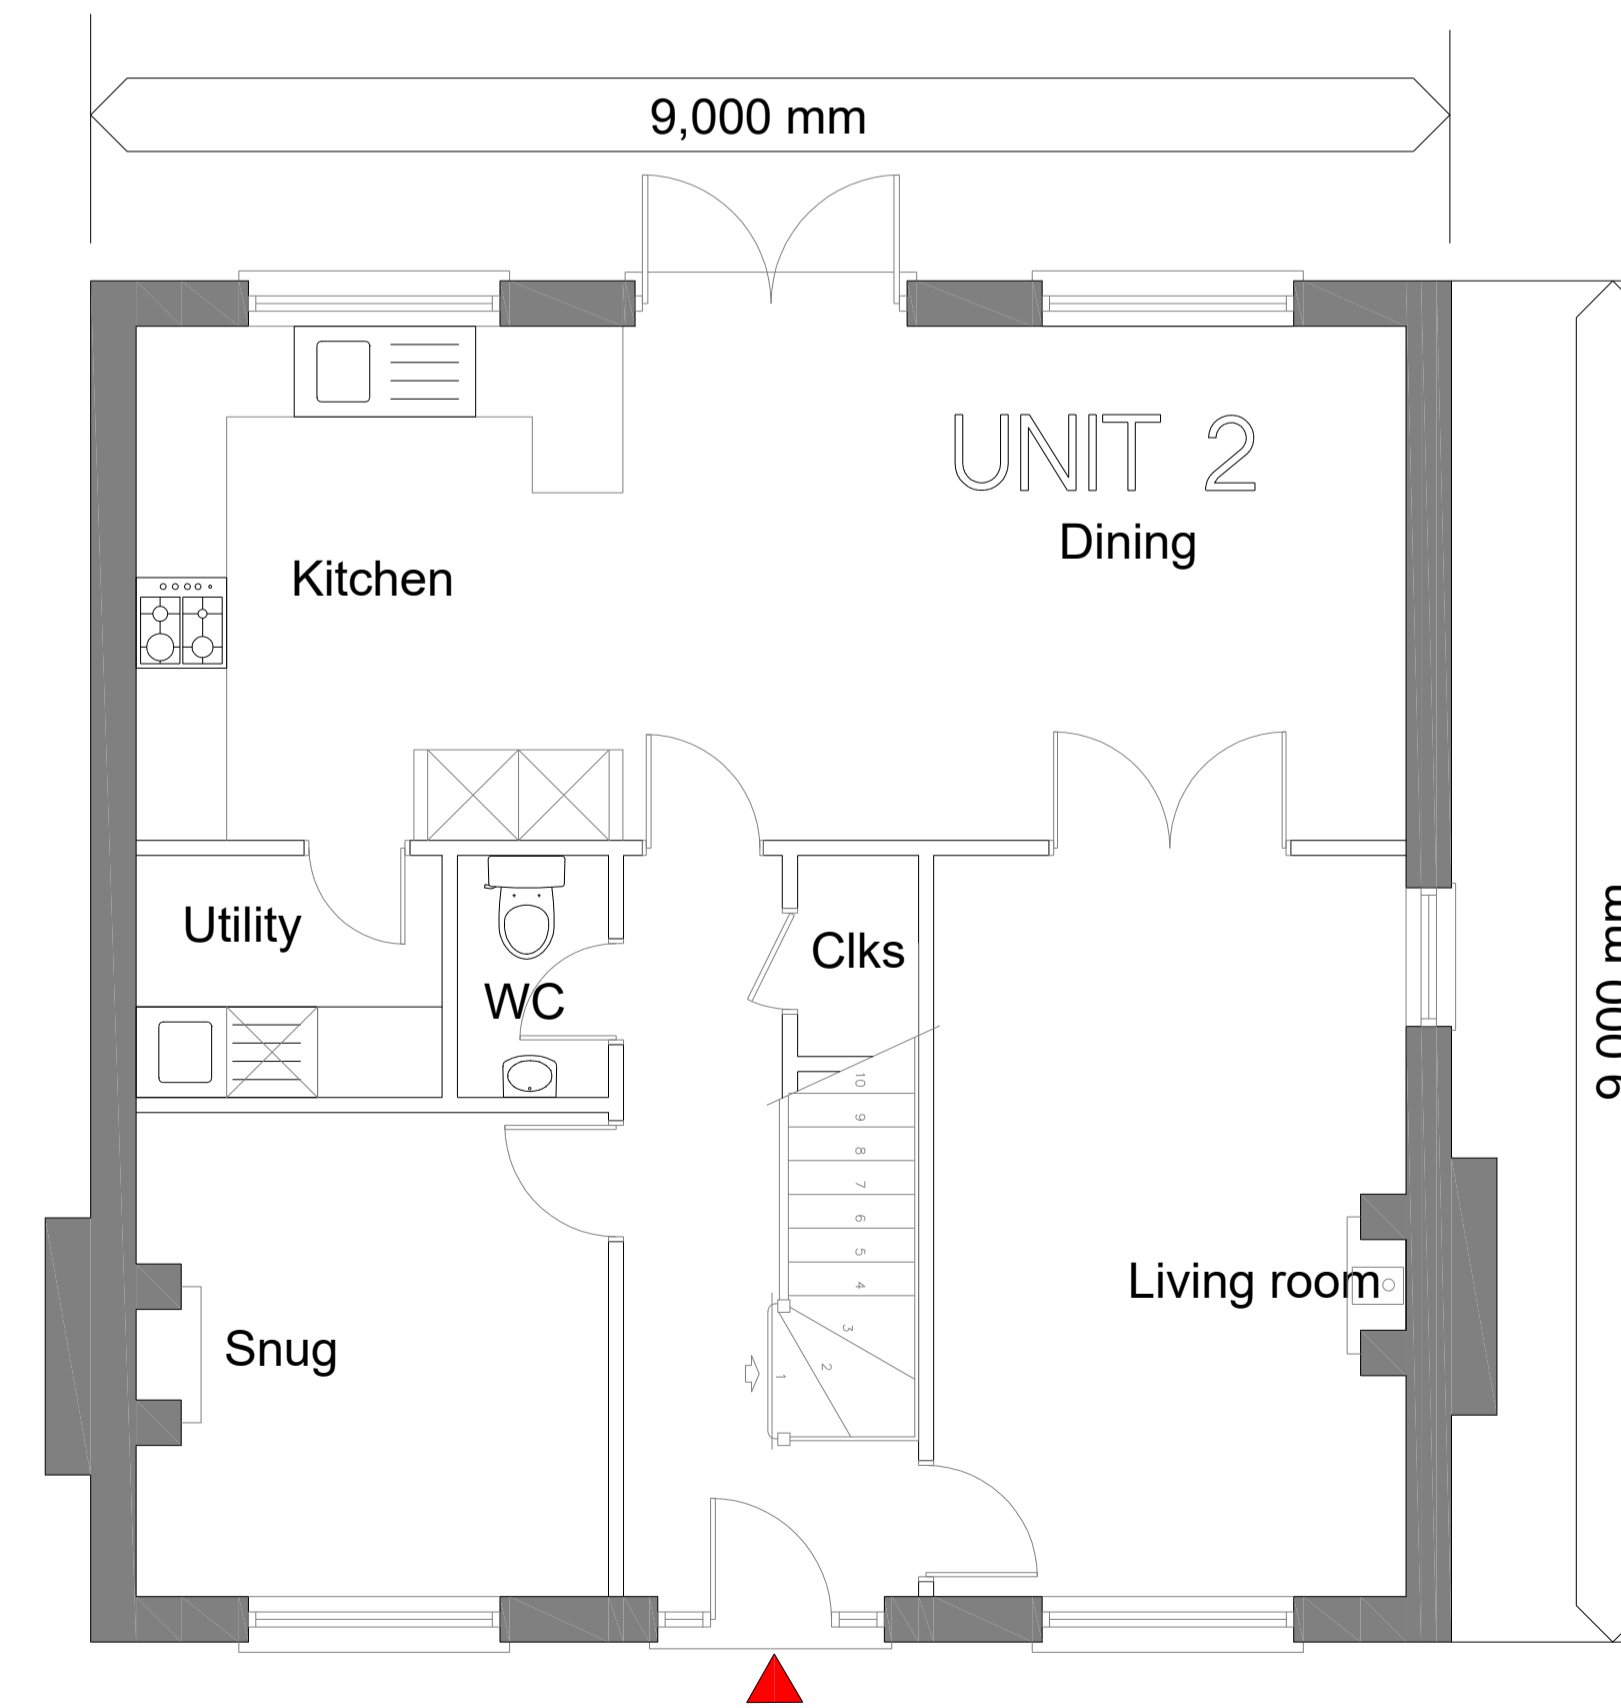

**GROUND FLOOR PLAN**  
 GIA = 70.56 sq m

**FLOOR AREAS - GIA**  
 GROUND = 70.56  
 FIRST = 70.56  
 TOTAL = 141.12

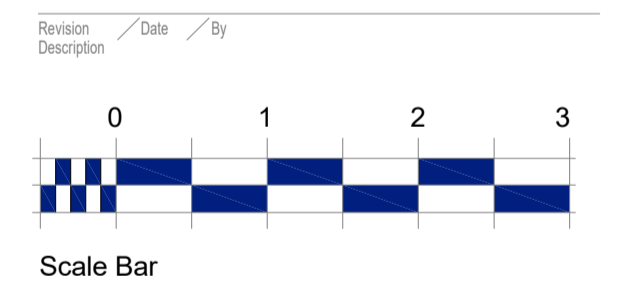

**ANTHONY JANE**  
 ARCHITECTURE & INTERIORS  
 1A Eves Corner, Danbury, ESSEX, CM3 4QF  
 E: technical@anthonyjane.com

Project  
 CANFIELD MOAT  
 HIGH CROSS LANE WEST  
 LITTLE CANFIELD  
 CM6 1TD  
 Client  
 Mr ANDREW SMITH

Drawing  
 PROPOSED UNITS 1 AND 2  
 GROUND & FIRST FLOOR PLANS

Drawing Use Date MAY 2022  
 Information Scale 1:50 @ A1

Drawing number Rev  
 10949/A1/07 ---