


Revisions:

Revision	Date	Revision Notes	Drawn	Inspected
01	15.09.20	First Issue	PL	IL

NOTES:

NB: Customer Substation dimensions will vary, dependant on manufactures selected at the detailed design stage. Measurements are indicative only.

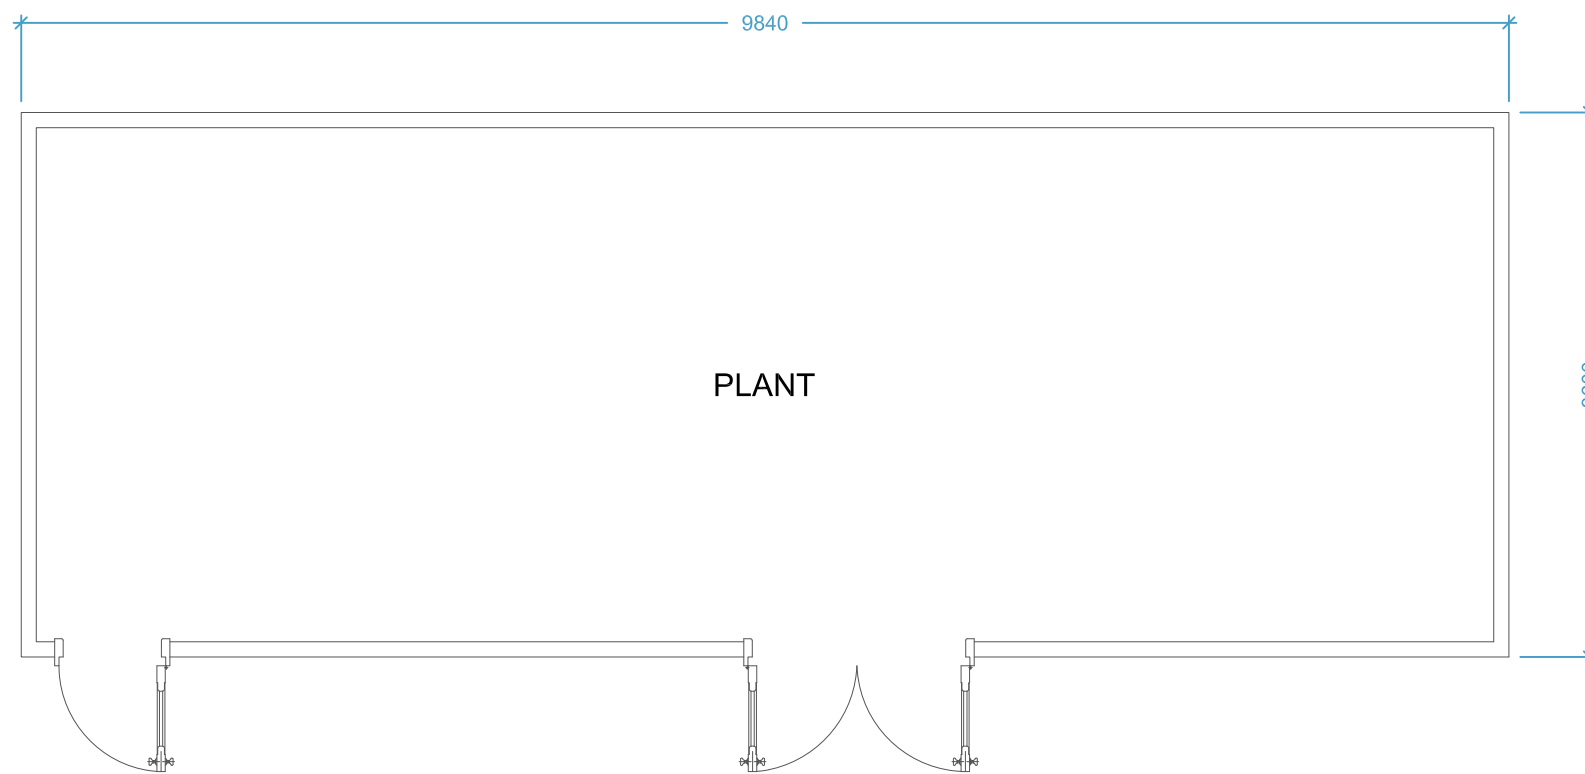

Status:

FOR PLANNING



13 Berkeley Street, London W1U 8DU
 Tel: +44(0)207 4096700
 enquiries@lowcarbon.com www.lowcarbon.com

Drawing Title:

Customer Substation Floor Plan

Drawn: PL	Checked: IL	First Issued: 15.09.2020
--------------	----------------	-----------------------------

Project Code: LCS-	Drawing Number: SD-15
------------------------------	---------------------------------

Sheet Size: A3	Scale: 1:50	Revision: 01
--------------------------	-----------------------	------------------------

