



**PELHAM SPRING SOLAR FARM
ENVIRONMENTAL STATEMENT
TECHNICAL APPENDICES**


**APPENDIX 2.6 – SITE LOCATION PLAN & LAYOUT
FOR EAST HERTS PLANNING APPLICATION
3/22/0806/FUL / UTTLESFORD DISTRICT
COUNCIL PLANNING APPLICATION
UTT/22/1203/FUL**


On behalf of Low Carbon Solar Park 6 Limited

Date: December 2022

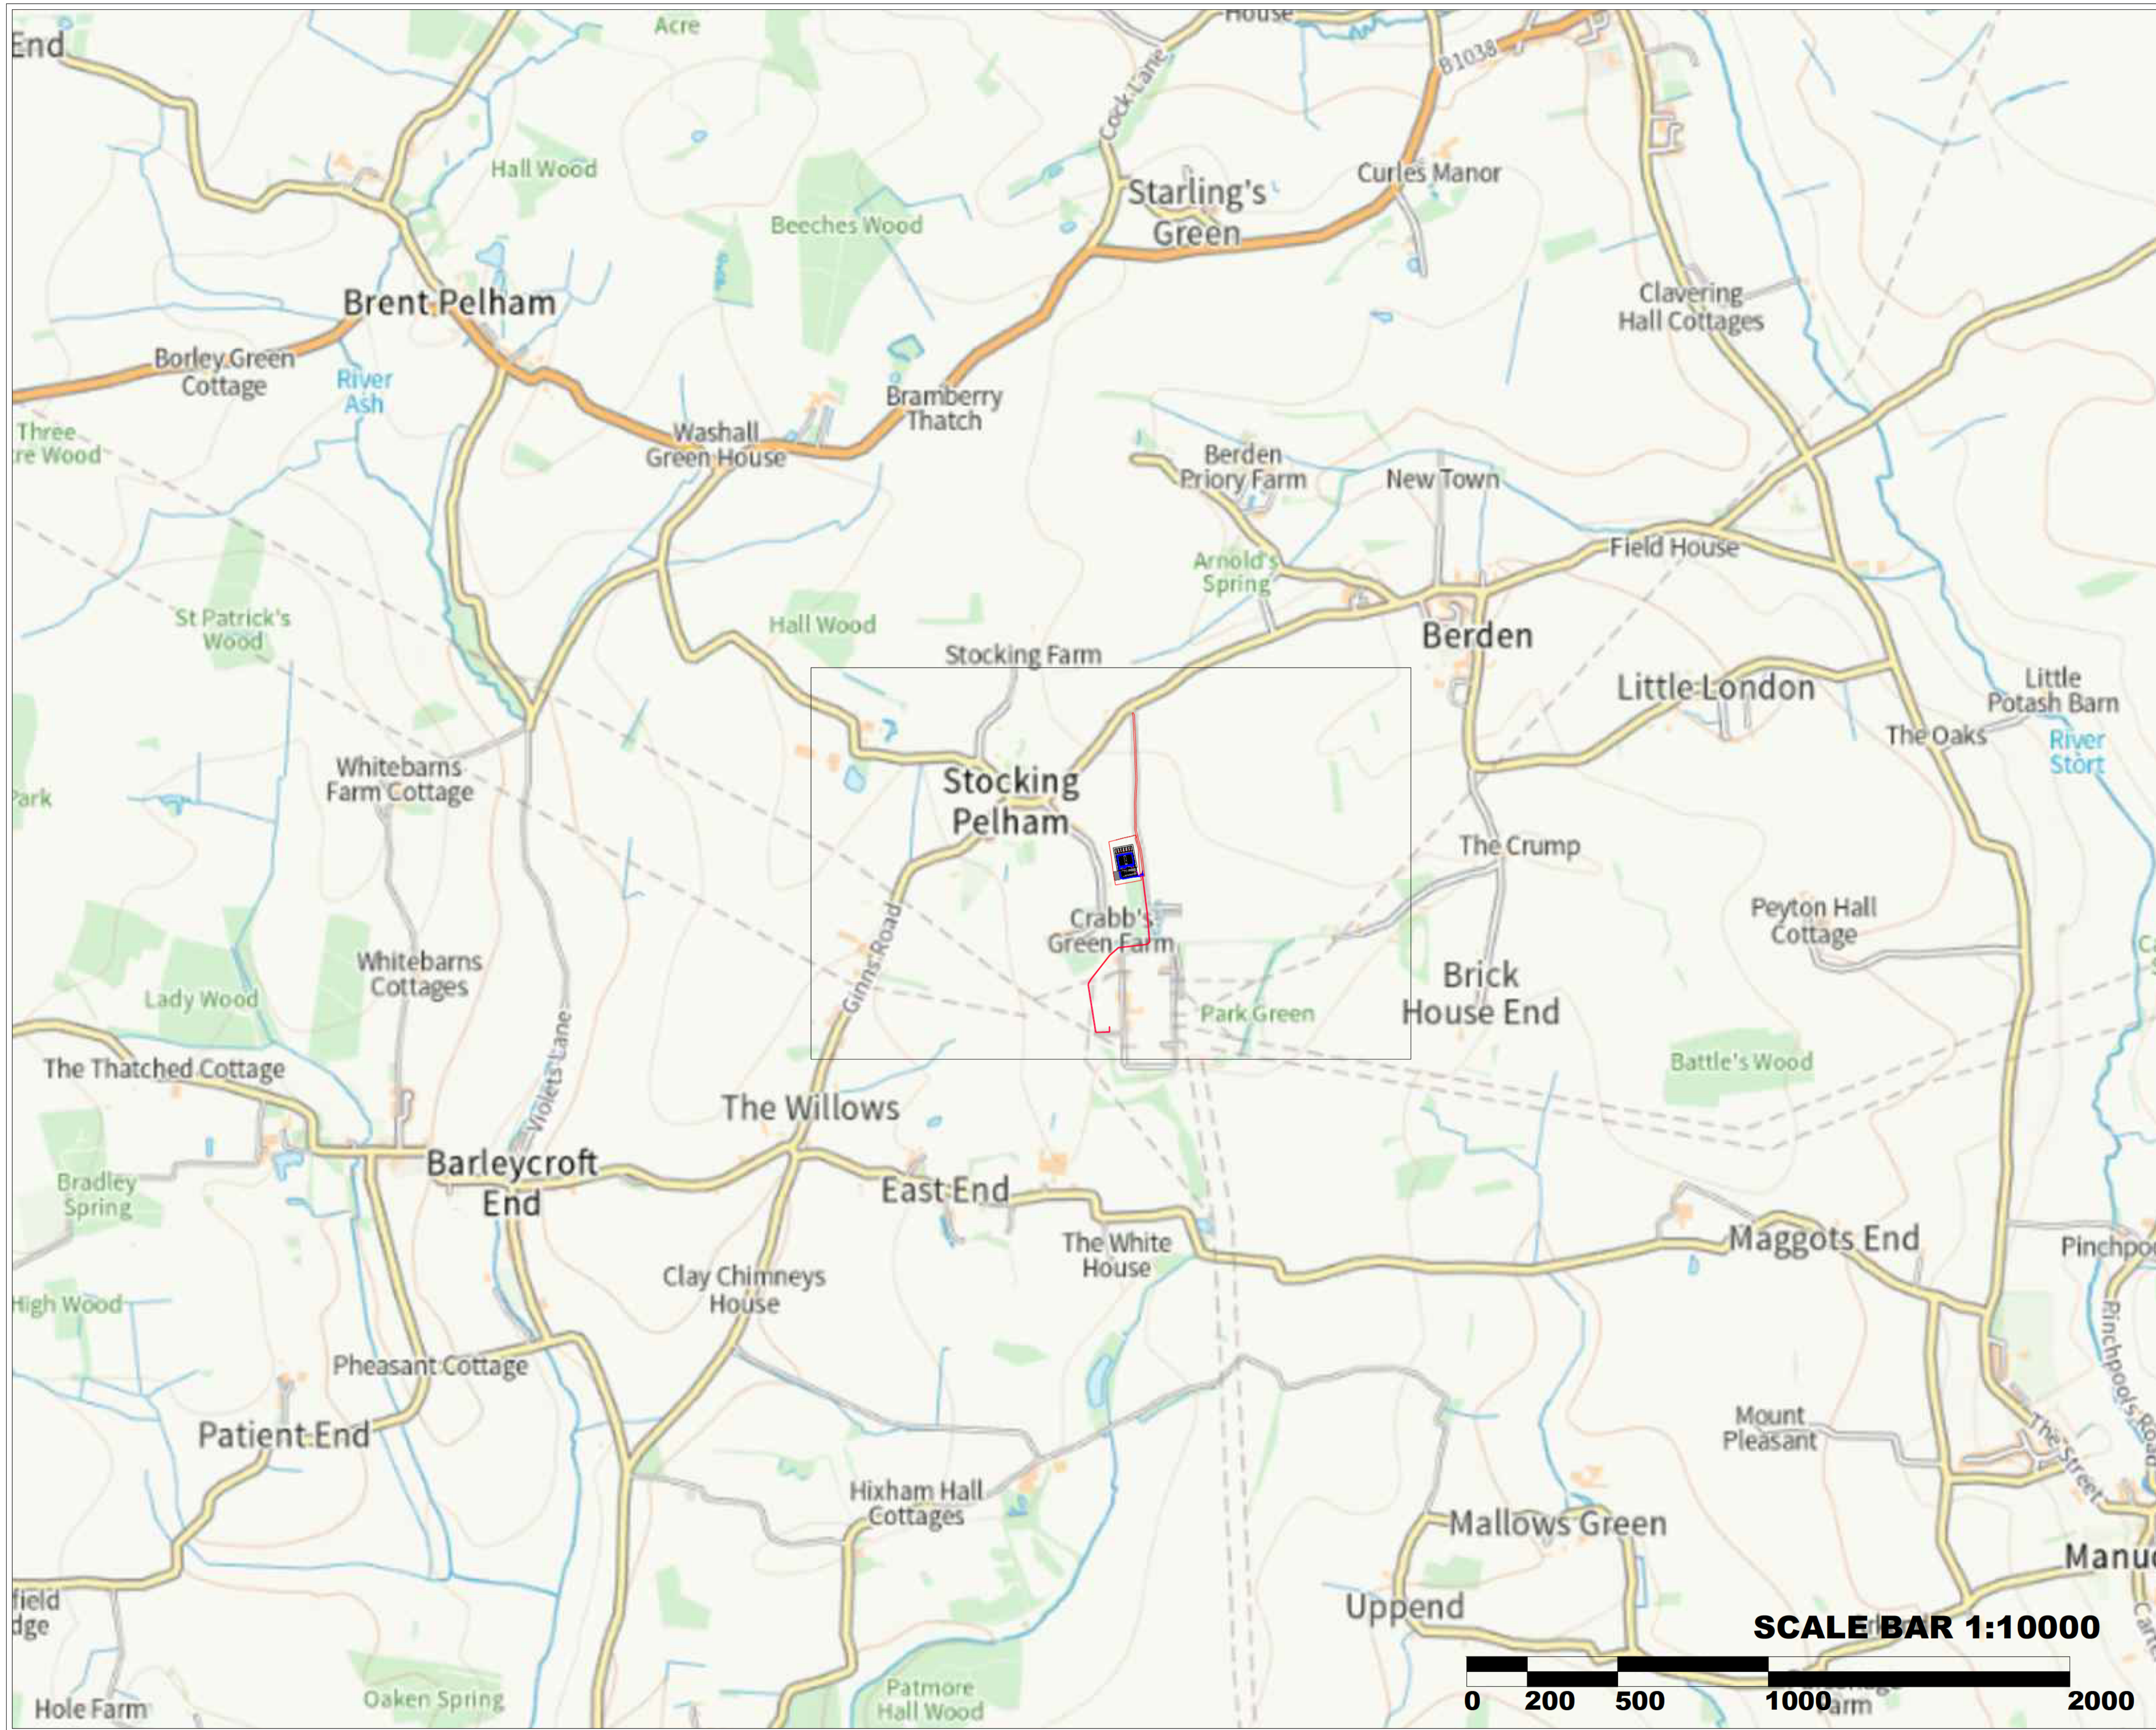

For Planning		
REVISION LOG		
REVISION	DATE	NOTES
1	07/04/2022	
FORMAT		A1@1:10,000
 141-145 Curtain Road, London, EC2A 3BX www.renewableconnections.co.uk		
Site Location Plan		
Project Code:	RC-004	
Drawing Number:	RC-11	

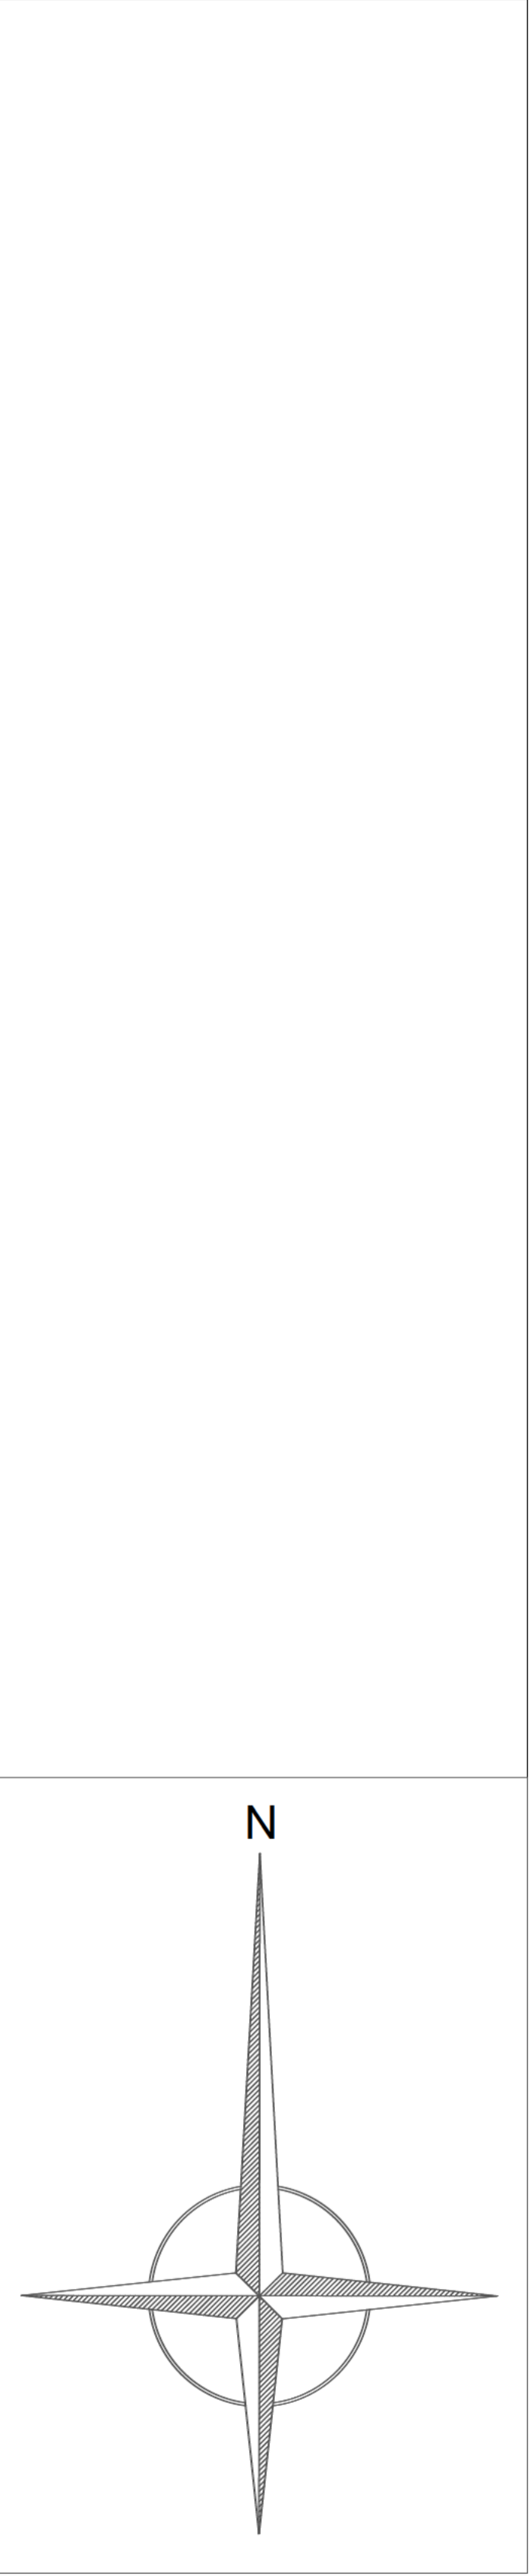

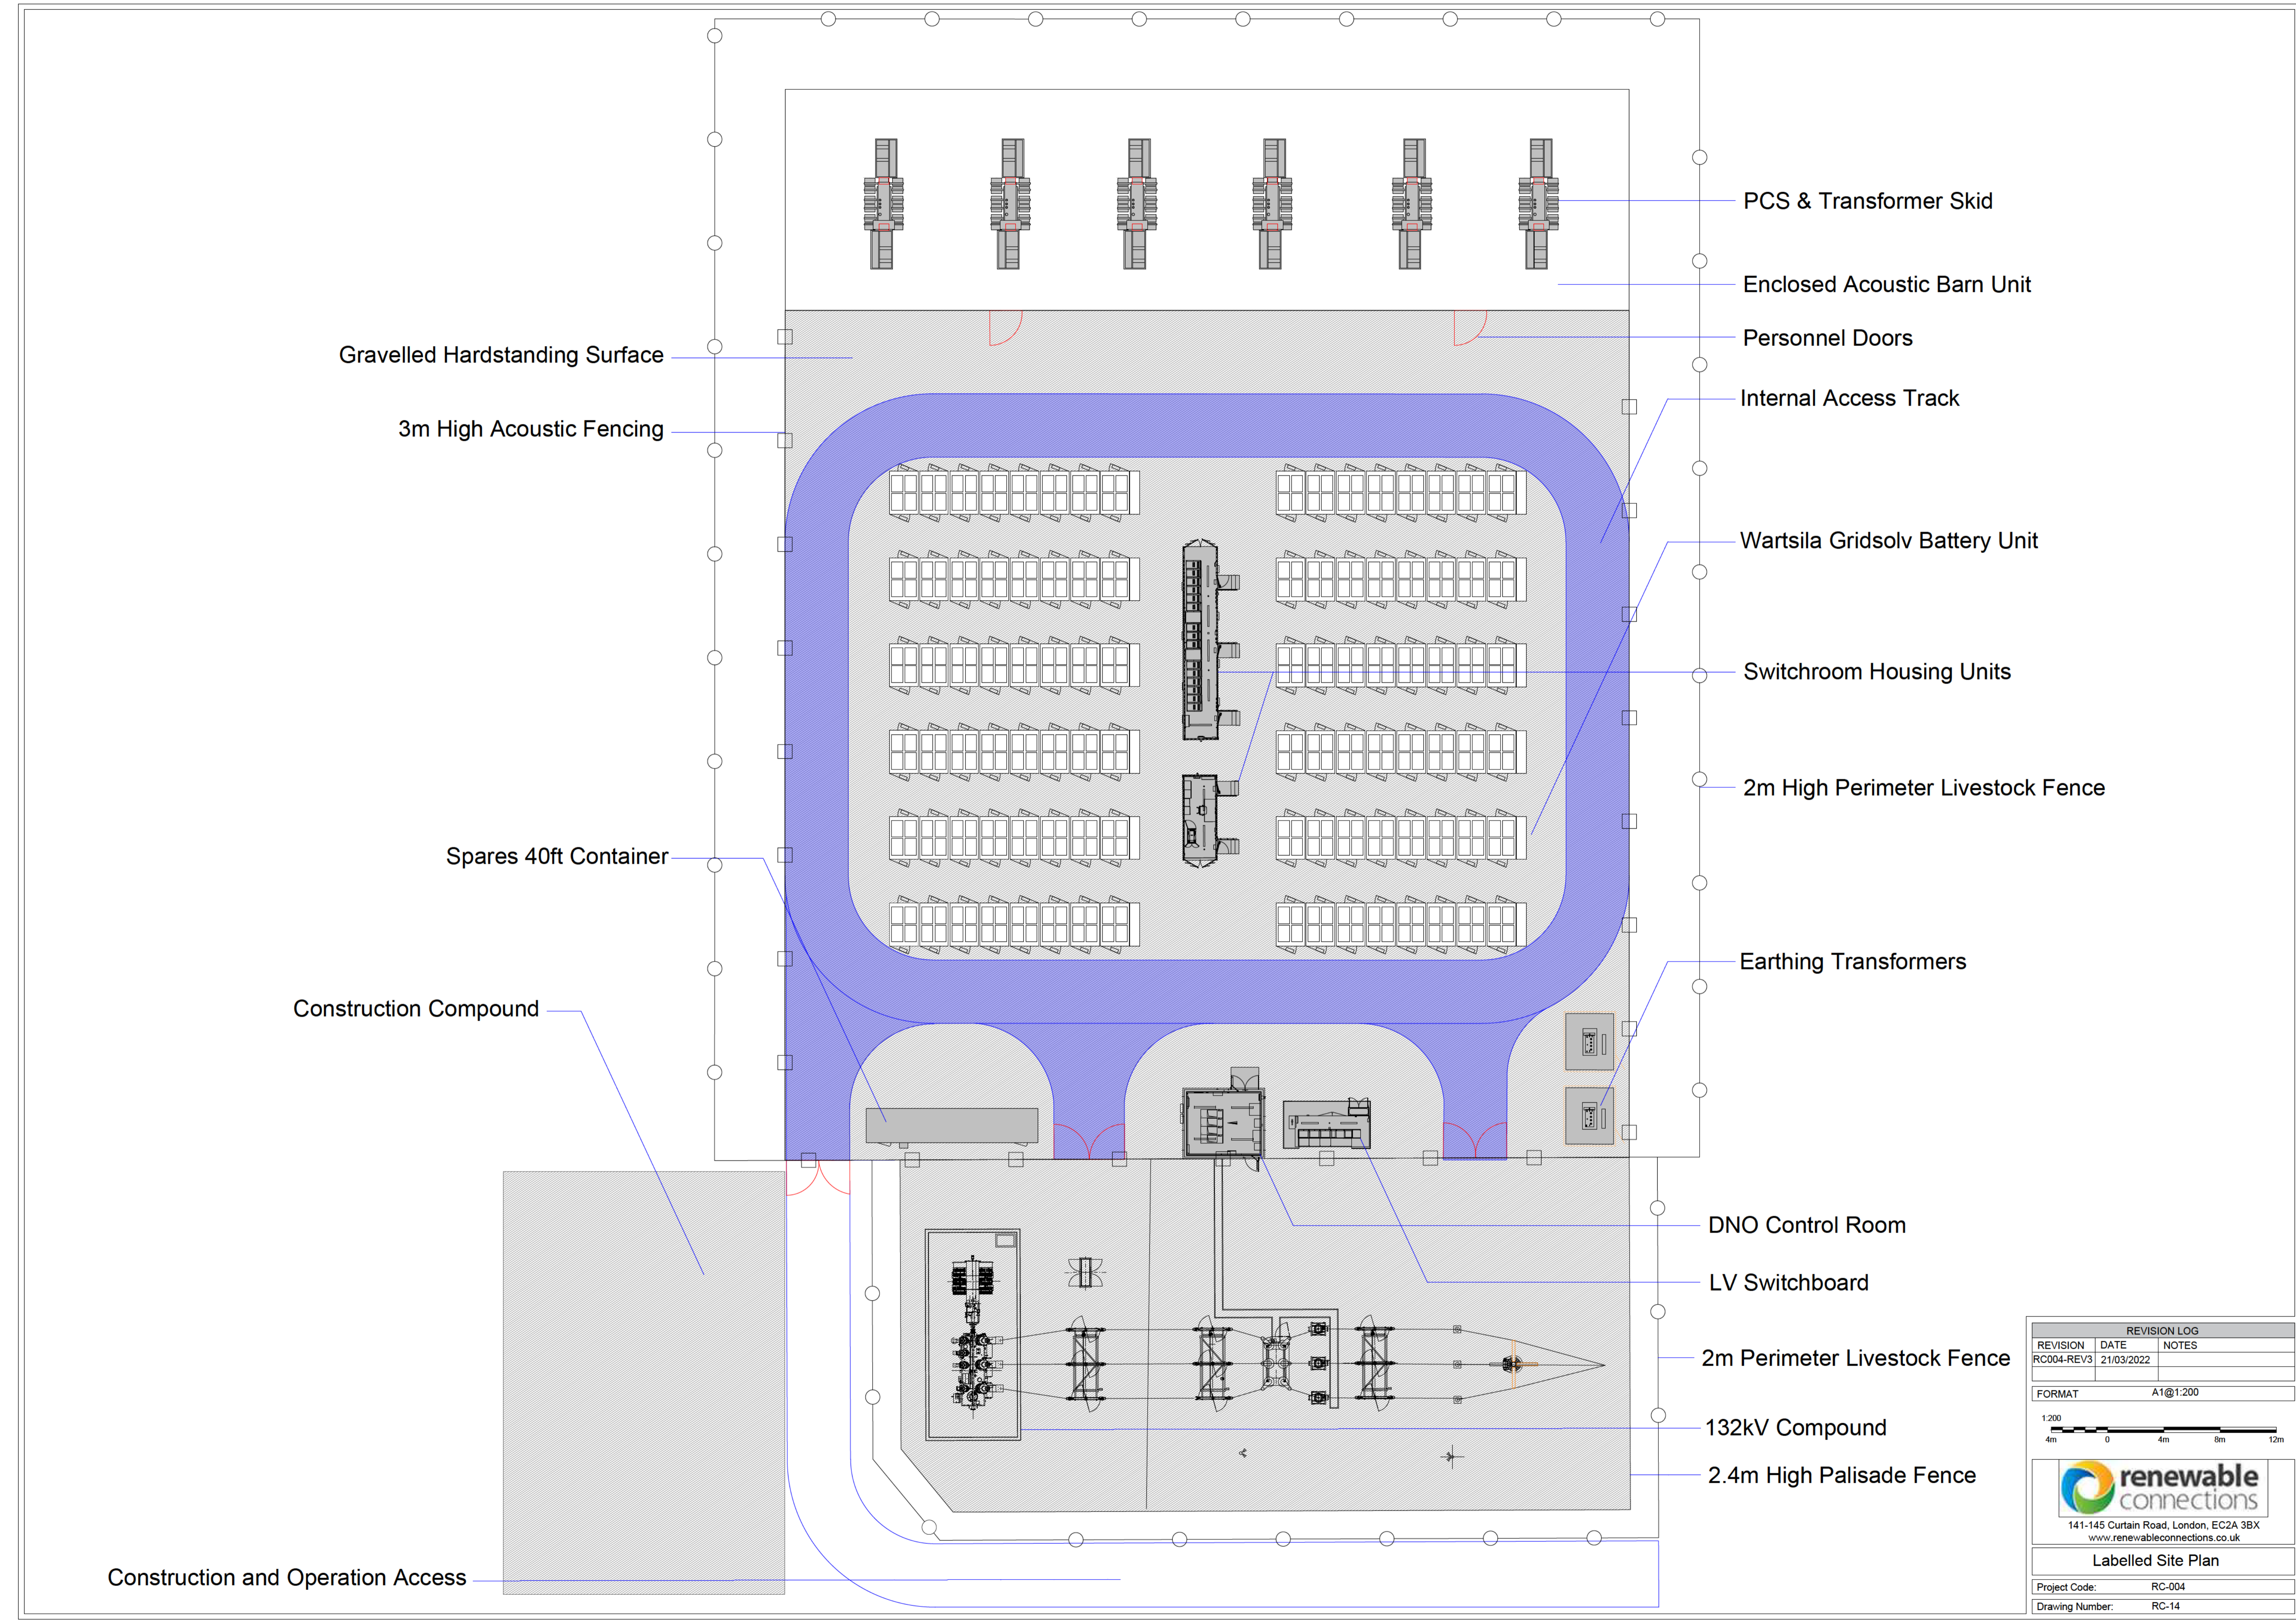

Gravelled Hardstanding Surface

3m High Acoustic Fencing

Spares 40ft Container

Construction Compound

Construction and Operation Access

PCS & Transformer Skid

Enclosed Acoustic Barn Unit

Personnel Doors

Internal Access Track

Wartsila Gridsolv Battery Unit

Switchroom Housing Units

2m High Perimeter Livestock Fence

Earthing Transformers

DNO Control Room

LV Switchboard

2m Perimeter Livestock Fence

132kV Compound

2.4m High Palisade Fence

REVISION LOG		
REVISION	DATE	NOTES
RC004-REV3	21/03/2022	

FORMAT: A1@1:200

1:200

4m 0 4m 8m 12m

renewable connections
141-145 Curtain Road, London, EC2A 3BX
www.renewableconnections.co.uk

Labelled Site Plan

Project Code: RC-004

Drawing Number: RC-14

Town & Country Planning Act 1990 (as amended)
Planning and Compulsory Purchase Act 2004

Expertly Done.

DESIGN | ECONOMICS | ENVIRONMENT | HERITAGE | LAND & PROPERTY | PLANNING | TRANSPORT & INFRASTRUCTURE

Pegasus Group is a trading name of Pegasus Planning Group Limited (07277000) registered in England and Wales.

Registered office: Querns Business Centre, Whitworth Road, Cirencester, Gloucestershire, GL7 1RT
We are ISO certified 9001, 14001, 45001



[Pegasus_Group](#)



[pegasusgroup](#)



[Pegasus_Group](#)

[PEGASUSGROUP.CO.UK](https://www.pegasusgroup.co.uk)