



02 Proposed Roof Plan

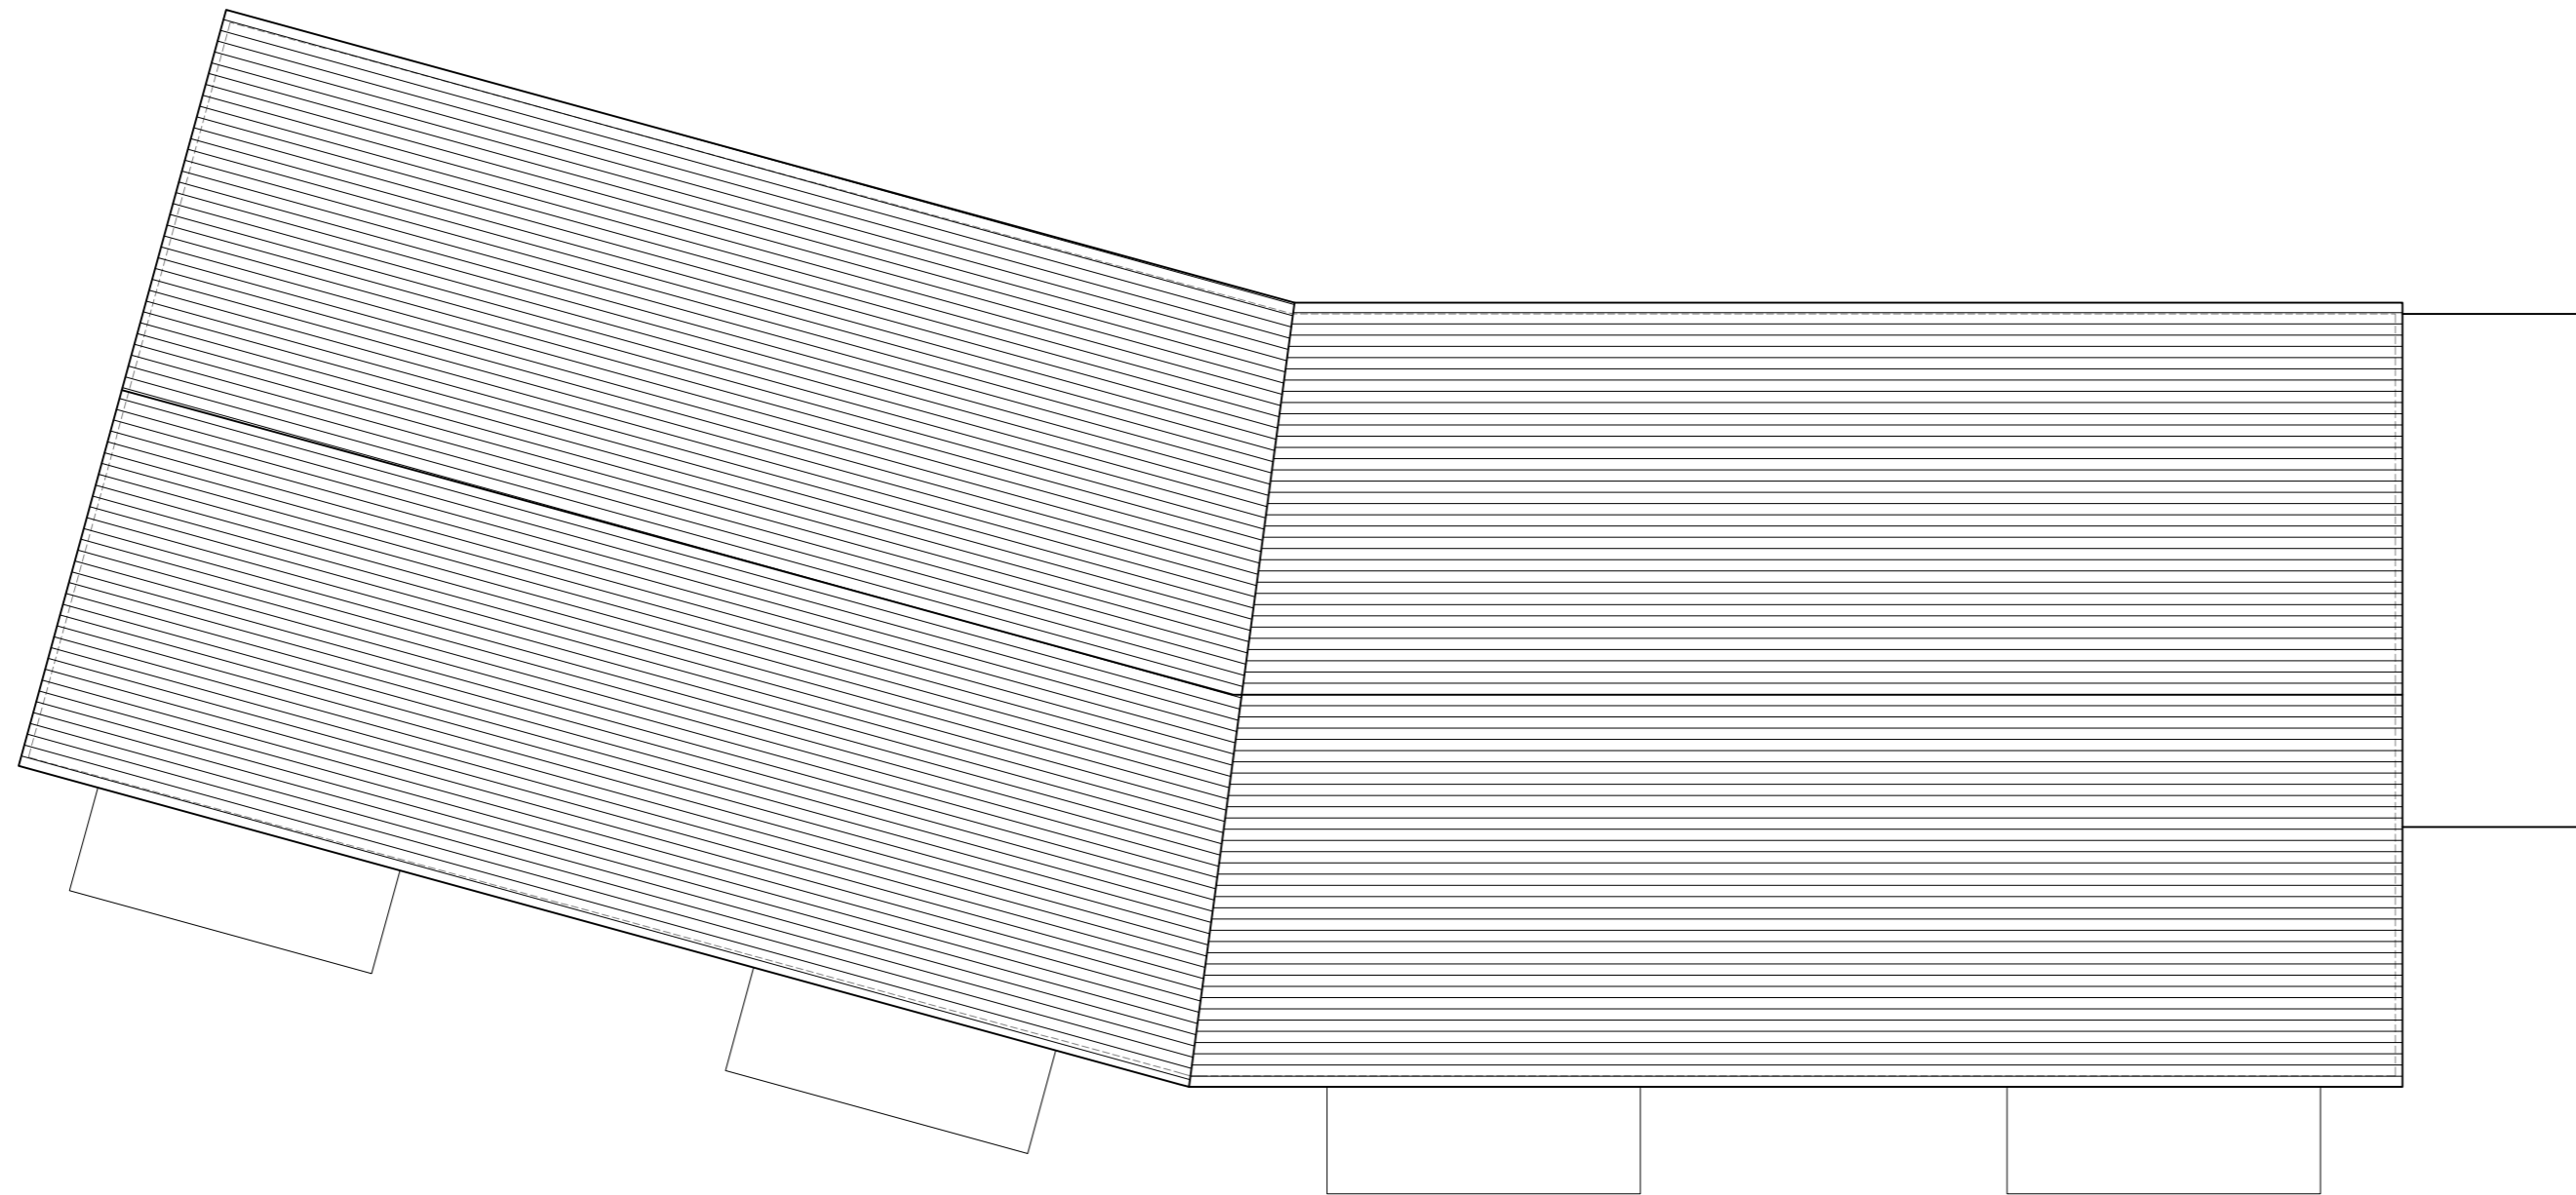

Key Plan
1:XXX@A2 / 1:XXXX@A4

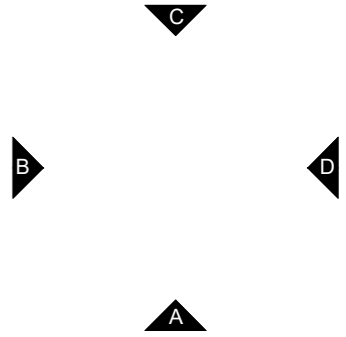


Key

Notes:

Rev

01

 

PLANNING

Title

Block 1 Roof Plan

Site

WH202C Bull Field

Date

June 2023

Drawn

HM

Checked

PMR

Scale

1:100@A2

Drawing No.

WH202C_P_25.21

Rev

-



General Notes

This drawing is the property of Weston Homes Plc and is issued on the condition that it is not reproduced, disclosed or copied to any unauthorised person without written consent. Levels are in AOD unless otherwise stated. Dimensions are in millimeters unless otherwise stated. Weston Homes Plc must be informed of any drawing errors immediately in writing. This drawing is for planning purposes only.

© WESTON HOMES PLC

Head Office
Weston Group Business Centre,
Parsonage Road, Takeley, Essex,
CM22 6PU.
T: 01279 873333
www.weston-homes.com | email: info@weston-homes.com

London Office
10 Portman Square,
London,
W1H 6AZ
T: 0203 096 7238