
02 Proposed Roof Plan

01 Proposed First Floor Plan

00 Proposed Ground Floor Plan

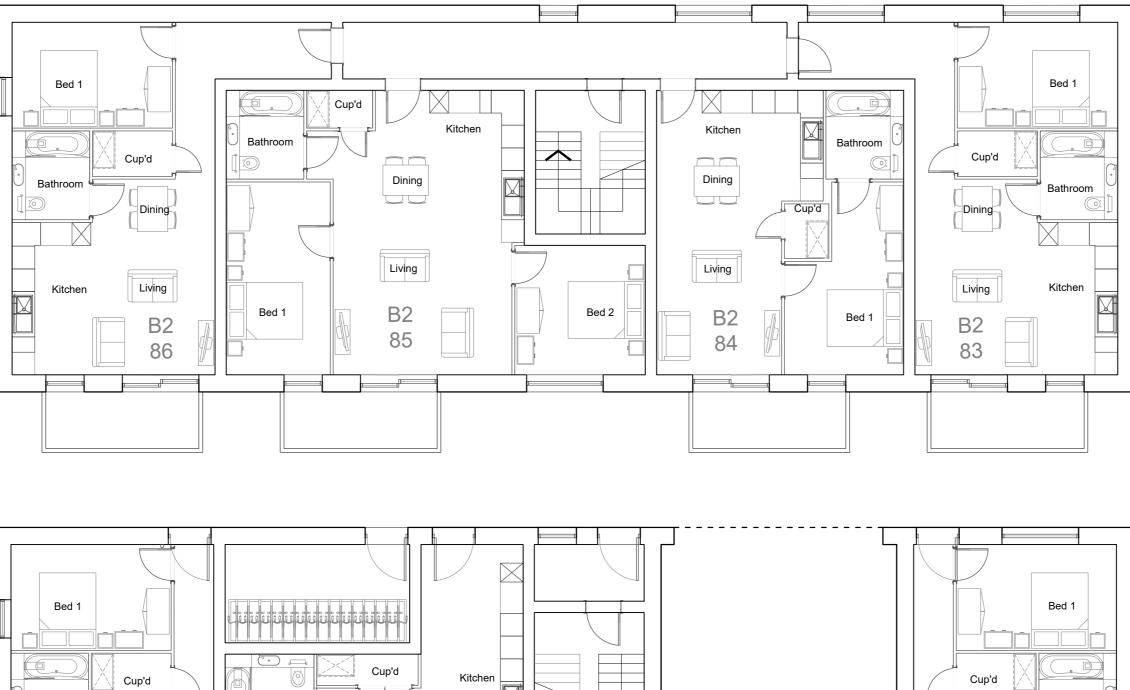

Kitchen

Å

Dining

Living

B2

81

Bathroom

Bed 1

Bed 2

Cup'd

Dining

Living

B2


82


Bathroom 🖳

Kitchen

0

_____f

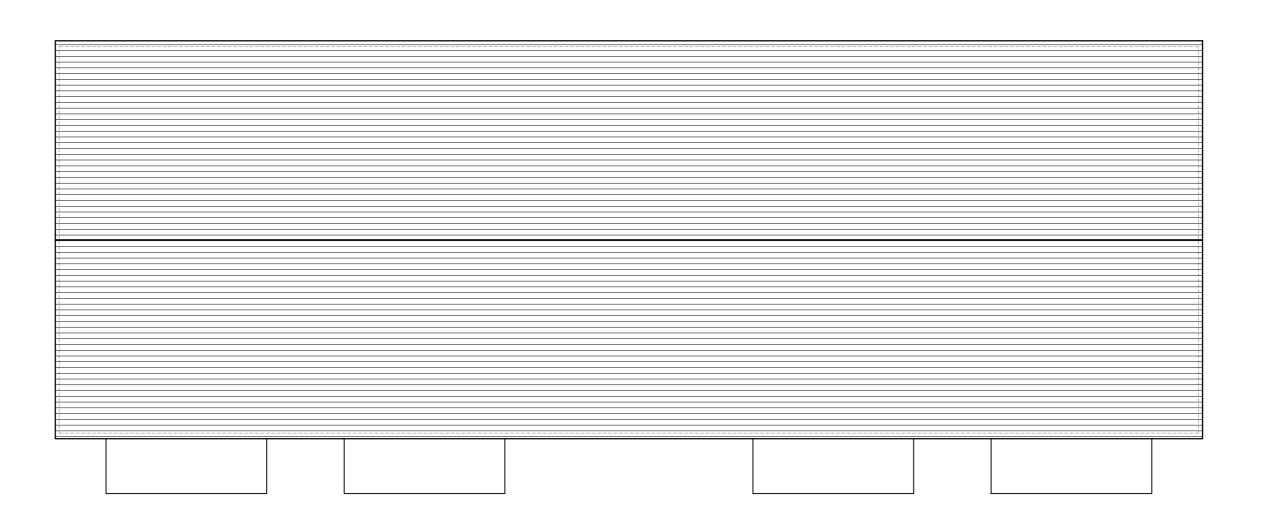

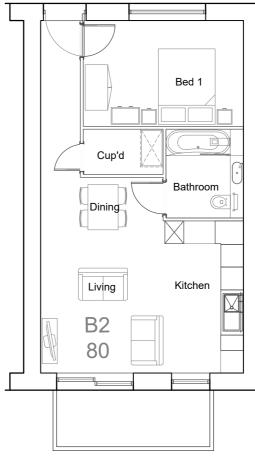

Key Plan 1:XXX@A2 / 1:XXXX@A4		
•	C	
В		P
	A	
Кеу		
Notes:		
Rev 01		
\bigcirc		
1m	3m	5m
2m 4m		
Title Block 2 Plans	••••	
Site WH202C Bull Field		
Date June 2023	Drawn HM	Checked PMR
Scale 1:100@A2		
Drawing No. WH202C_P_25.22		Rev -
Weston		
Homes		
General Notes This drawing is the property of Weston Homes PIc and is issued on the condition that it is not reproduced, disclosed or copied to any unauthorised person without written consent. Levels are in AOD unless otherwise stated. Dimensions are in millimeters unless otherwise stated. Veston Homes PIc must be informed of any drawing errors immediately in writing. This drawing is for planning purposes only. © WESTON HOMES PLC		
Head Office Weston Group Business Cer Parsonage Road, Takeley, E CM22 6PU. T: 01279 873333	ntre, 10 Po issex. Londo W1H	

www.weston-homes.com | email: info@weston-homes.com