


Do not scale from this drawing.
All information shown is to be checked on site
for accuracy and fit. Any discrepancies or omissions
to be reported to Arcady Architects immediately.

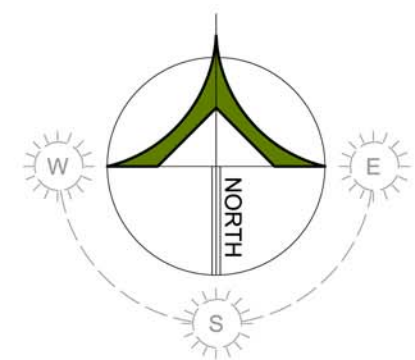


KEY

- LAND CONTOUR LINES
- EXISTING CLUSTER OF TREES
- ROOT PROTECTION AREA

SITE PLAN BASED UPON
TOPOGRAPHICAL SURVEY PREPARED BY:
SUNSHINE SURVEY LTD
REF: GY/3401

EXISTING SITE PLAN

 

REVISION:		DATE:	DRAWN:
PROJECT: LAND NORTH OF ELDRIDGE CLOSE, STICKLING GREEN, CLAVERING			
TITLE: EXISTING SITE PLAN			
SCALE: 1:500	DATE: SEP 22	DRAWN: CW	CHKD:
NO. 18/17/21	REV.		
Unit 4 Phillows Barns Hammonds Road Little Baddow Essex CM3 4BG Tel: 01245 464681 www.arcadyarchitects.co.uk			



ARCADY
ARCHITECTS

