


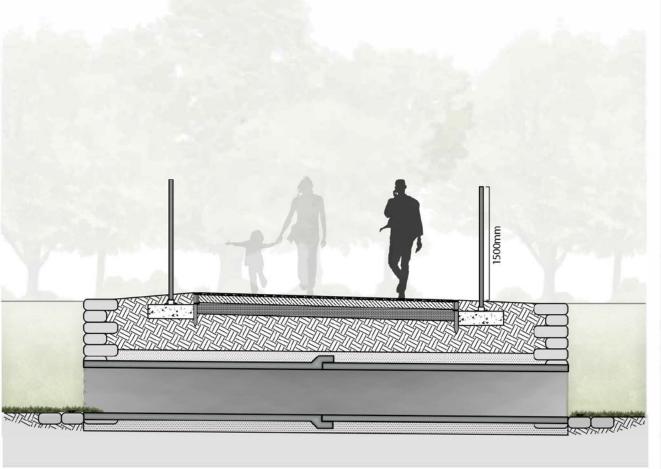

Proposed Byway Section



C Proposed Byway Access Section




Proposed Site Plan @1:2500

Notes:

Rev

01



 

PLANNING

JACKS PARCEL BYWAY SECTIONS

JACKS GREEN, TAKELEY

Date Drawn Checked SEPT 23 PMR DJK

Scale 1:50@A3

Drawing No.

WH202.WST.P1.ZZ.DR.PL.10.50

Weston Homes

General Notes

This drawing is the property of Weston Homes Plc and is issued on the condition that it is not reproduced, disclosed or copied to any unauthorised person without written consent Levels are in AOD unless otherwise stated Dimensions are in millimeters unless otherwise stated Weston Homes Plc must be informed of any drawing errors immediately in writing This drawing is for planning purposes only

© WESTON HOMES PLC

Head Office Weston Group Business Centre, Parsonage Road, Takeley, Essex CM22 6PU T: 01279 873333

London W1H 6AZ T: 0203 096 7238

London Office 10 Portman Square