






Do not scale from this drawing.  
 All information shown is to be checked on site  
 for accuracy and if any discrepancies or omissions  
 to be reported to Arcady Architects immediately.




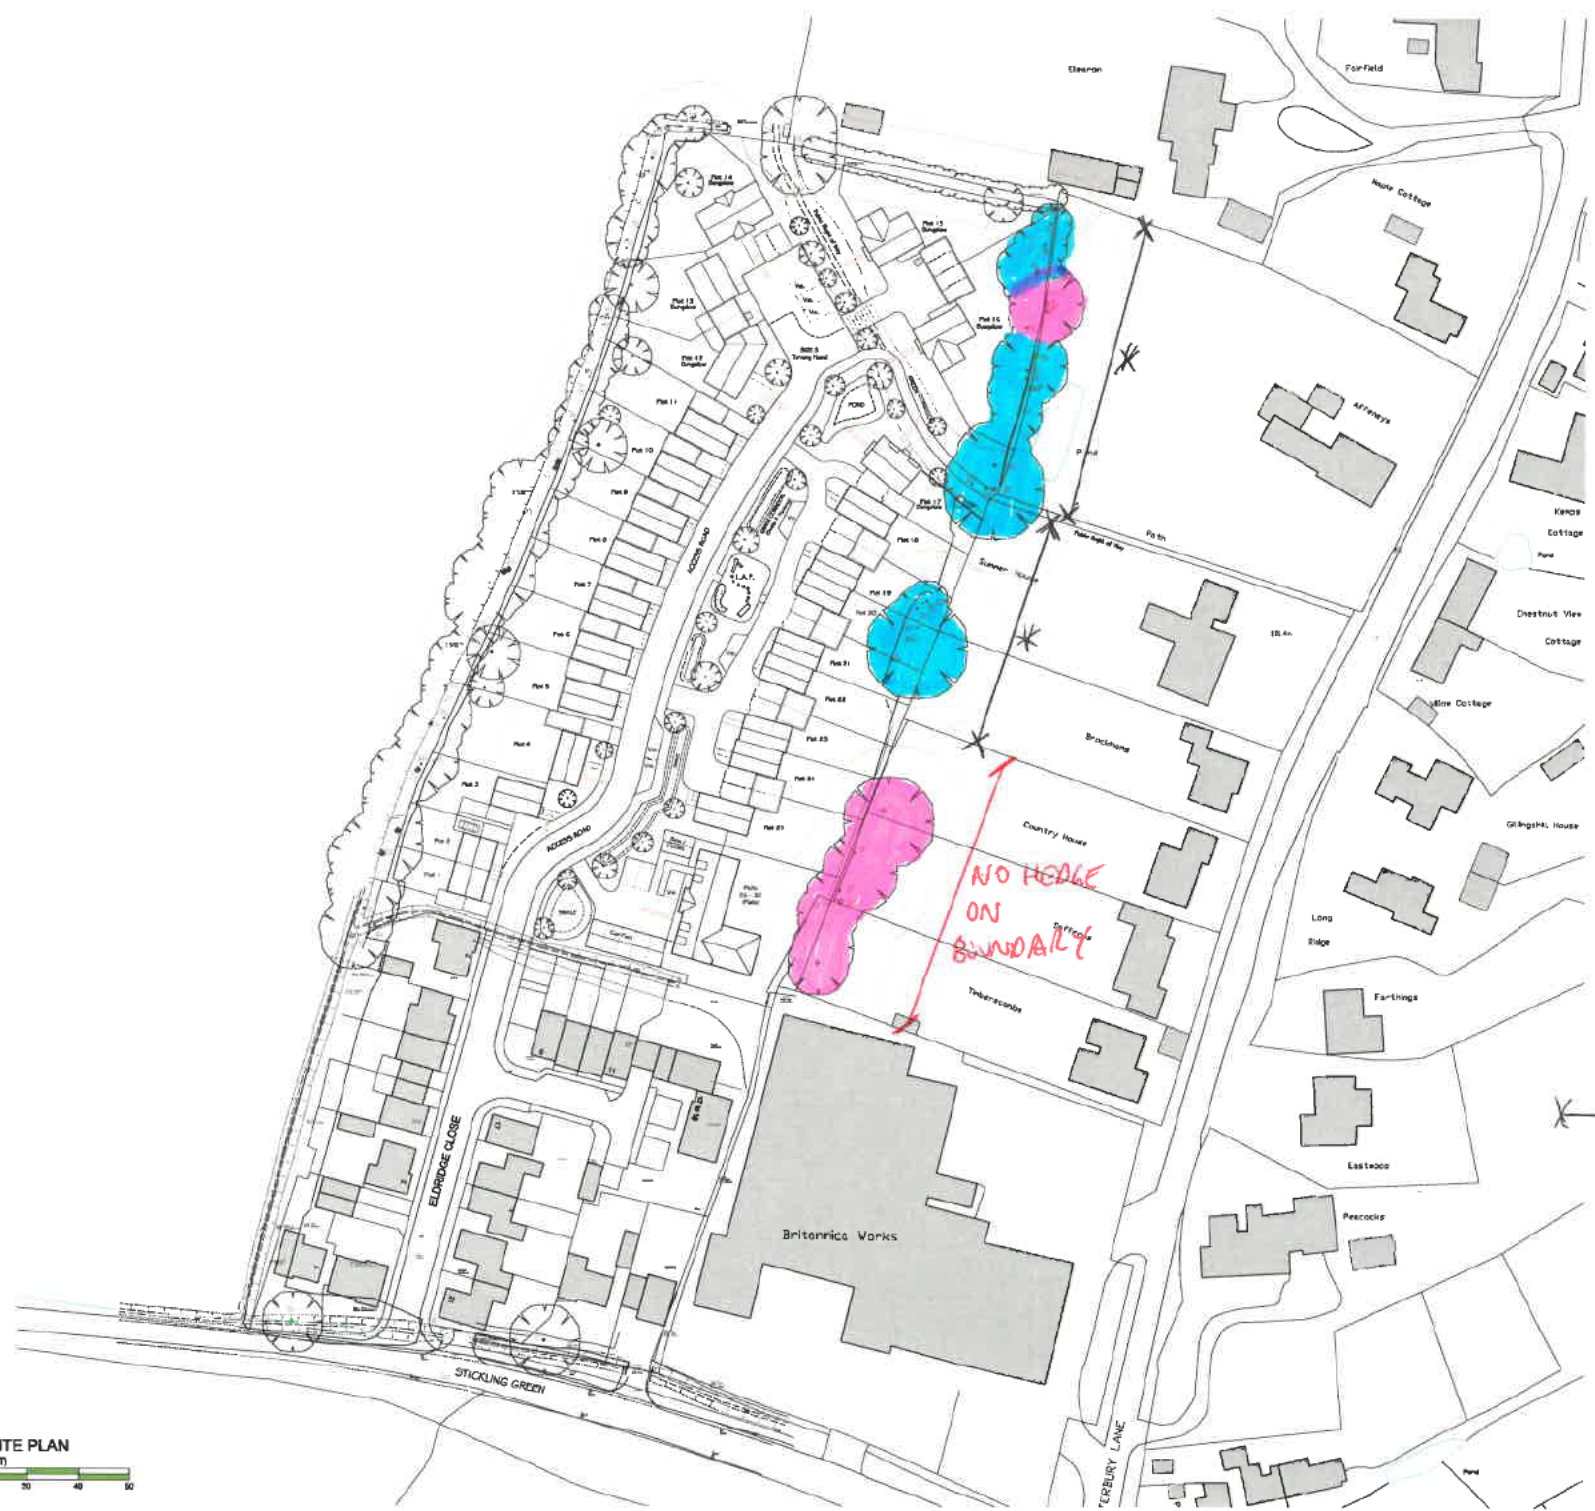
**KEY**

-  PROPOSED TREE
-  EXISTING CLUSTER OF TREES
-  ROOT PROTECTION AREA


SITE PLAN MADE UPON  
 TOPOGRAFICAL SURVEY PROVIDED BY  
 SURVEYING SERVICE LTD  
 10th 012045


-  TREES WITHIN THE SITE
-  TREES OUTSIDE SITE BOUNDARY

 LOW LEVEL HEDGE  
 OUTSIDE SITE  
 BOUNDARY



**ILLUSTRATIVE SITE PLAN**  
 1:500 SCALE - METRES (A1 SHEET)



REV D: L.A.P. added to scheme proposed	OCT 28	CW
REV A: Revised Local Notice The Application Advice issued	MAR 22	CW
<b>PROJECT:</b> LAND NORTH OF ELDRIDGE CLOSE, STICKLING GREEN, CLAVERING		
<b>TITLE:</b> ILLUSTRATIVE SITE PLAN		
Scale: 1:500	REP: 2	CW
18/12/11	REV: B	
Unit 4 14th Division 1 14th Division 1 Tel: 01204 644891	Widdowes Road Clavering Cambs CB4 9BB www.arcadyarchitects.co.uk	 AND OTHERS