





FRONT ELEVATION/STREETSCENE (SOUTH)  
0 1 2 3 4 5 1:100

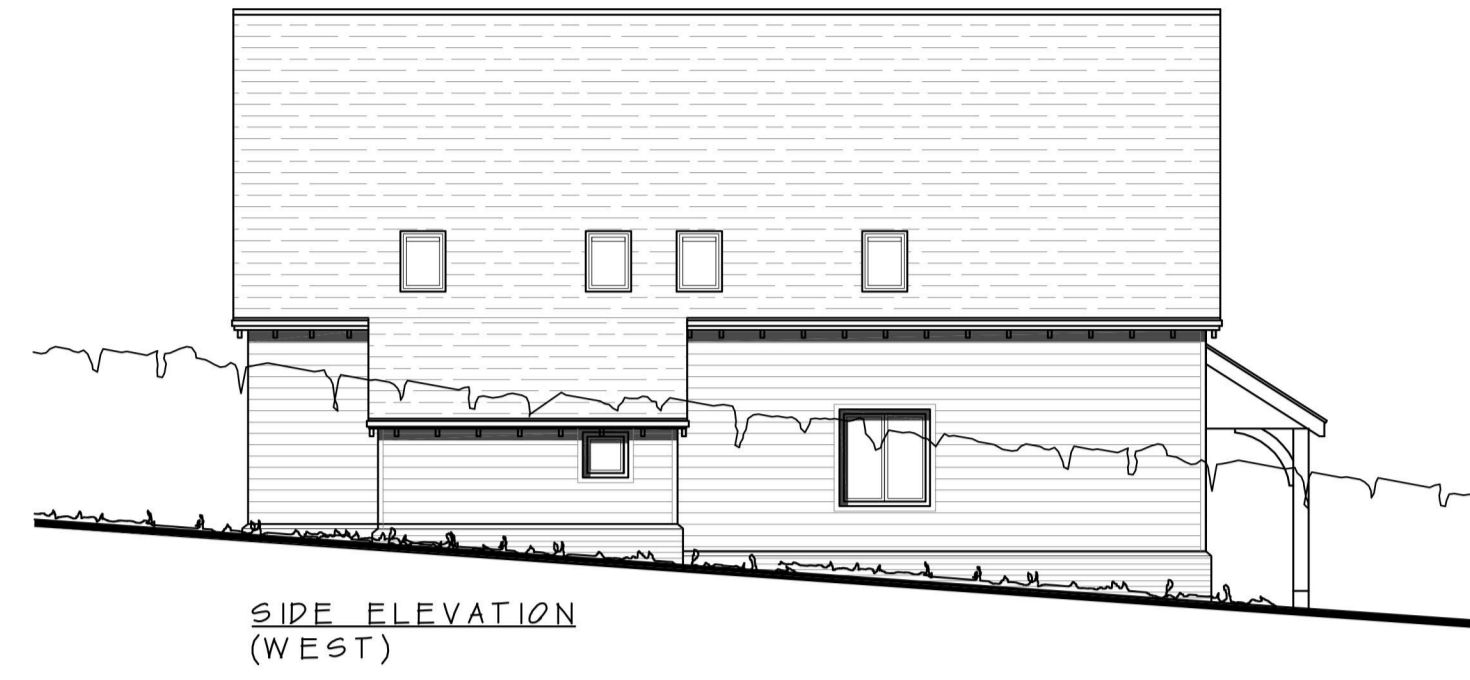

SIDE ELEVATION (WEST)




REAR ELEVATION (NORTH)

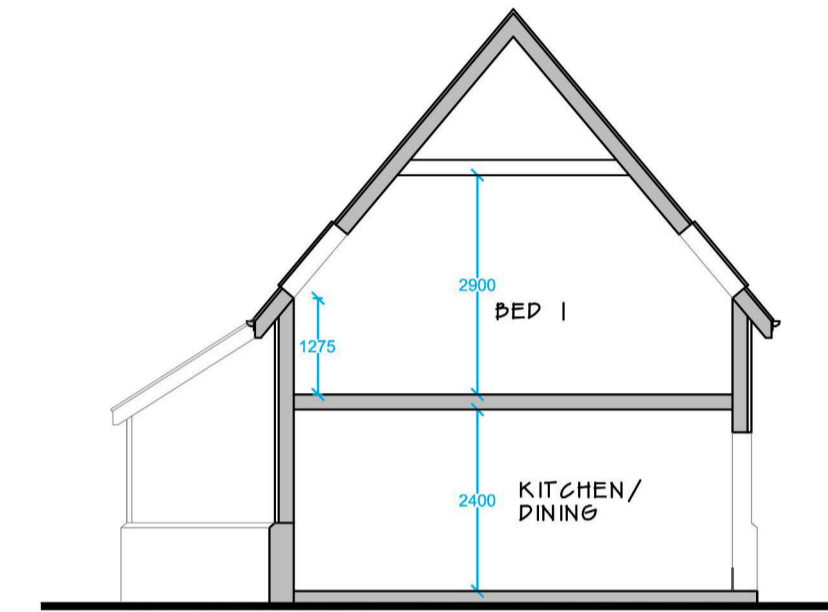


SECTION




SIDE ELEVATION (EAST)

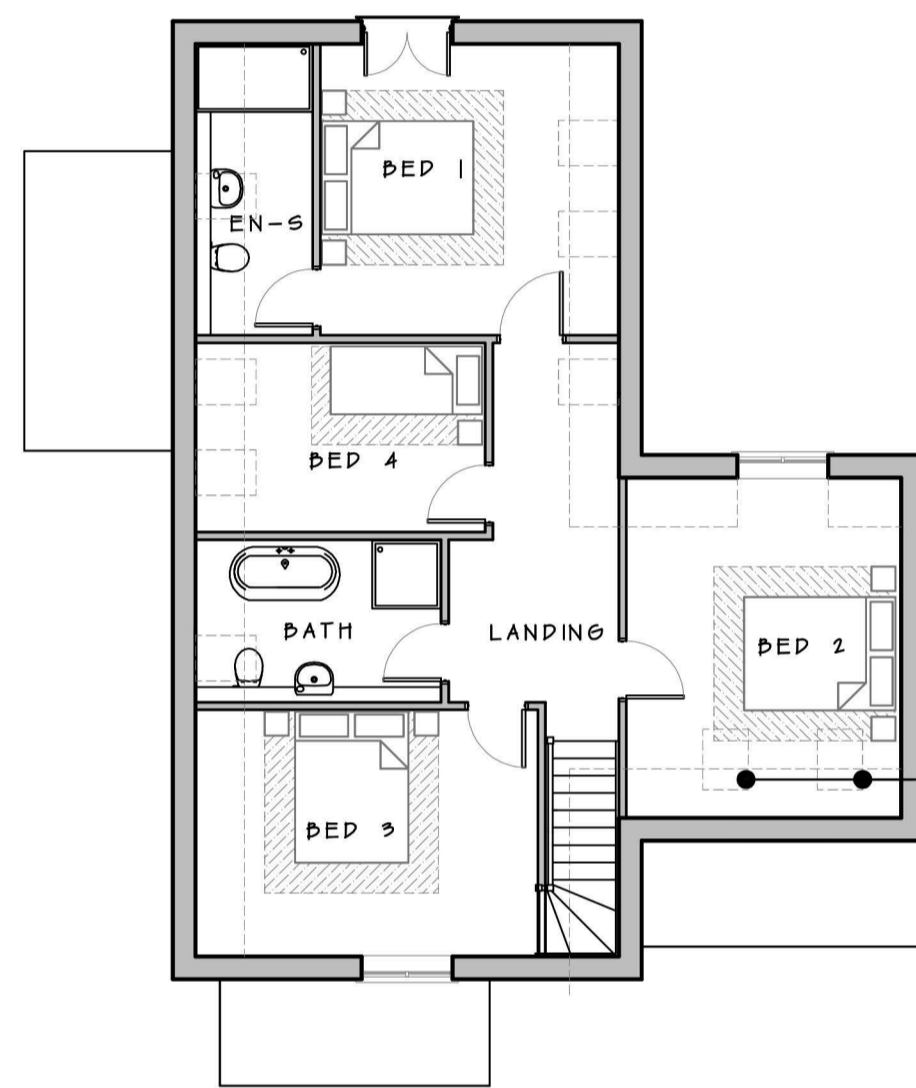

FIRST FLOOR PLAN

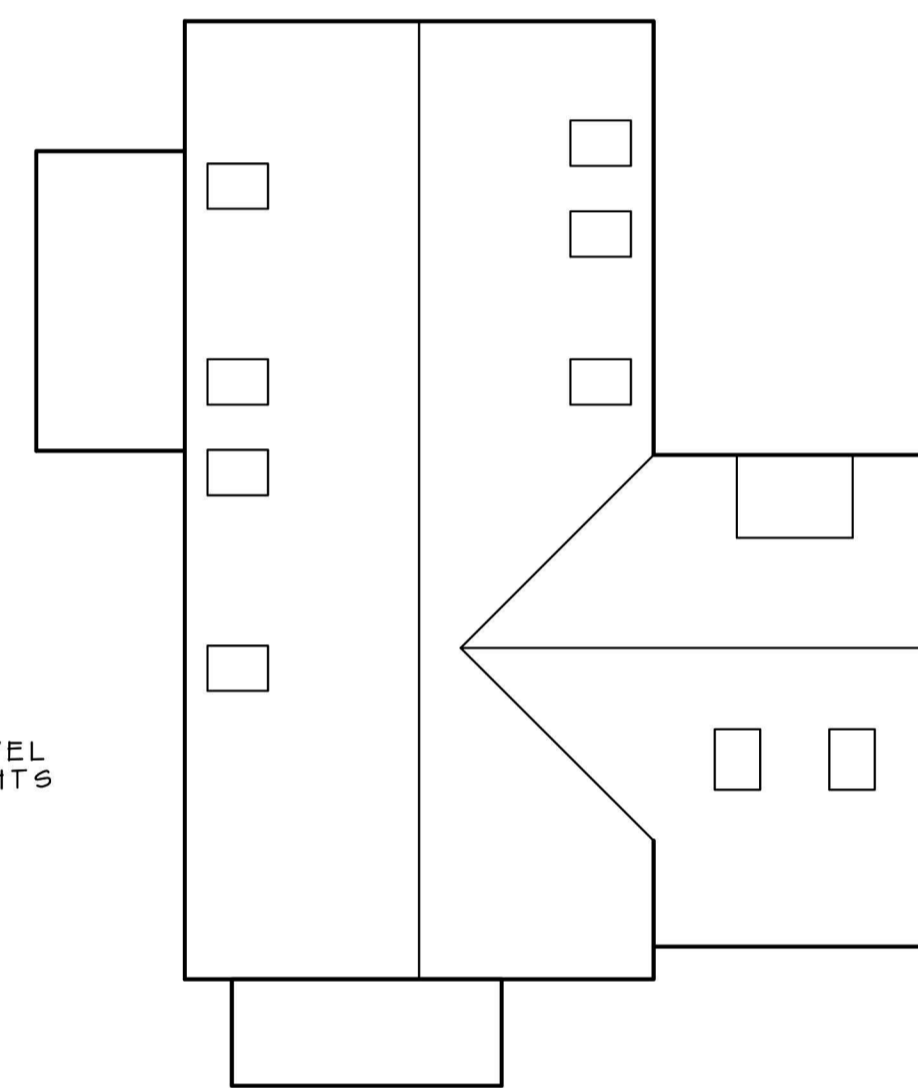


ROOF PLAN

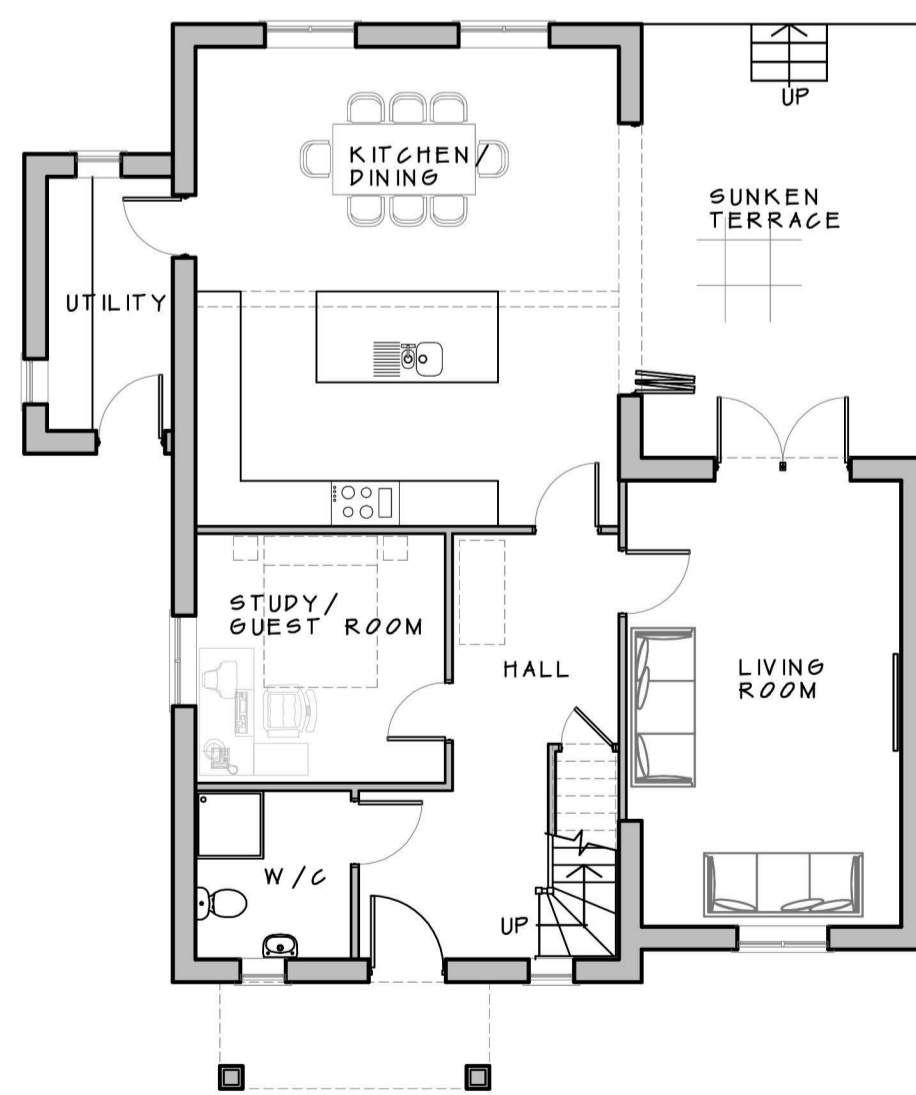

GROUND FLOOR PLAN

0 1 2 3 4 5 1:100

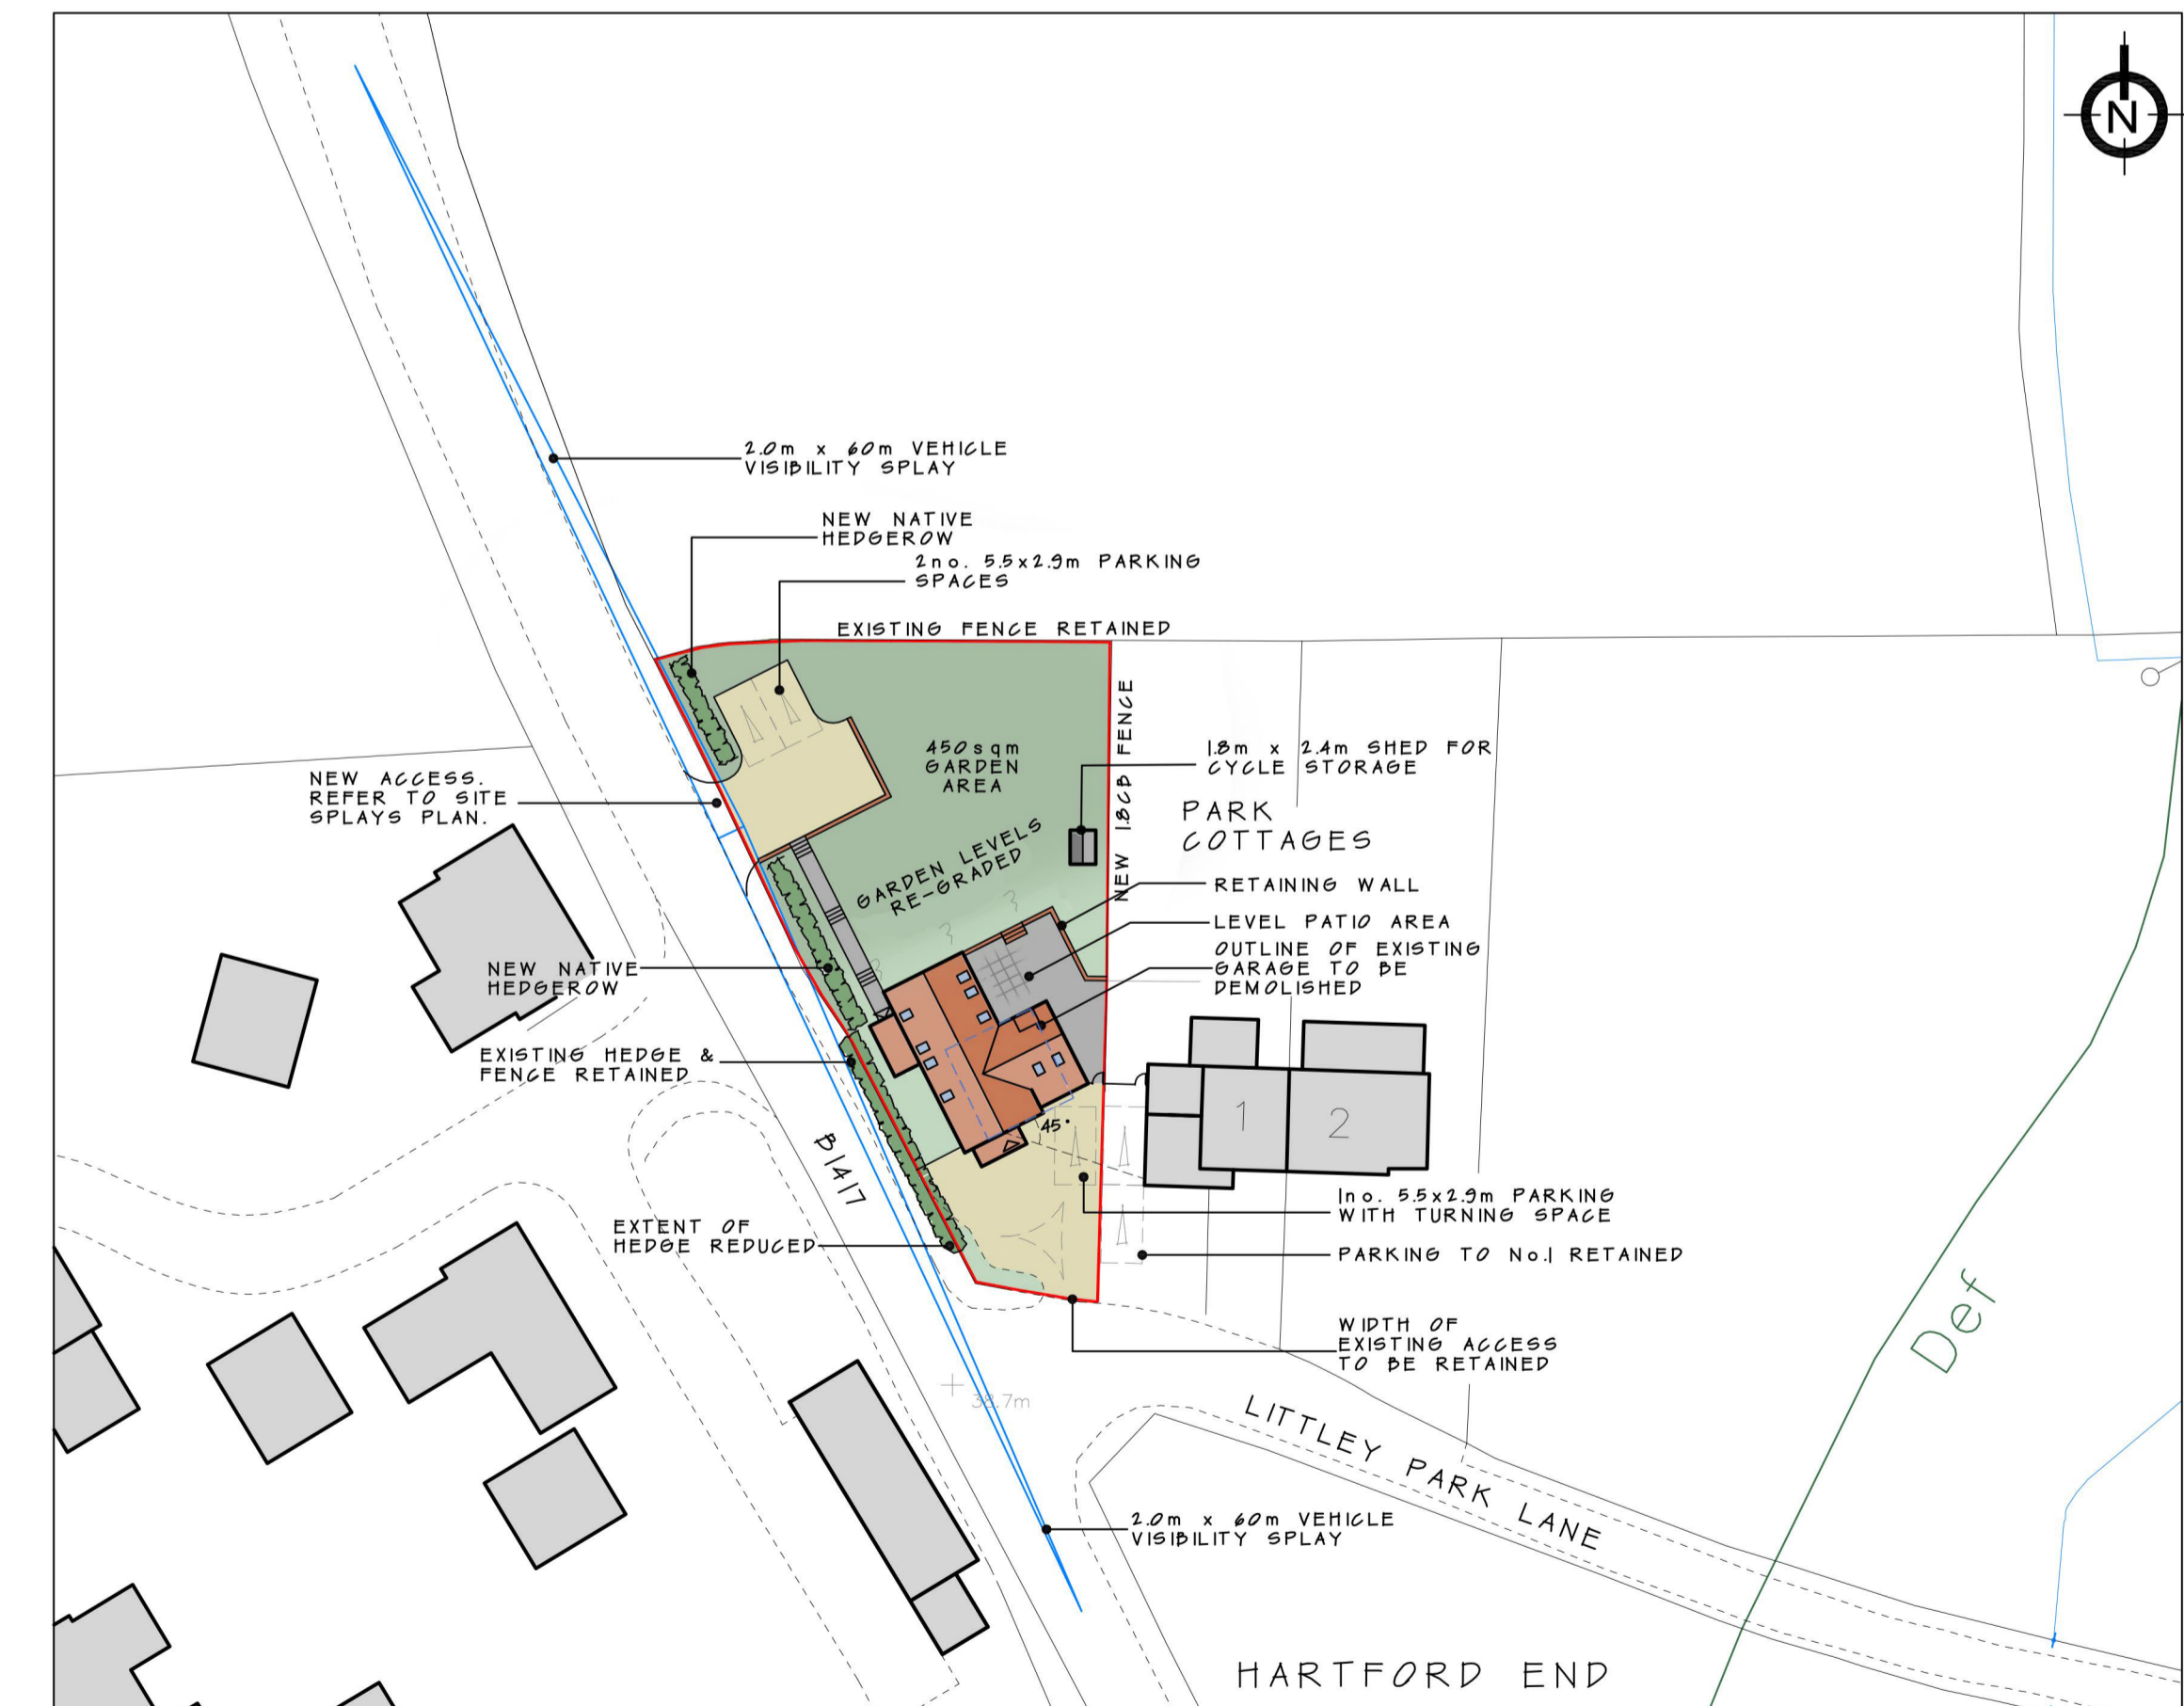

PROPOSED SITE PLAN

0 5 10 15 20 25 1:500

REV A - RIDGE HEIGHT REDUCED / NEW ACCESS/PARKING ALTERED 05.06.19

**jbell**  
designandconservation

Client: Spartan Group Holdings  
Project: Proposed dwelling, Park Cottages Hartford End, Felsted  
Drawing: Proposed Plans, Elevs & Siteplan

Scale: 1:100 / 1:500 @ A1  
Status: Planning  
Dwg No: 2019-224-003  
Rev: A

© THIS DRAWING IS THE COPYRIGHT OF J BELL. It shall not be in any way used or reproduced without their prior written consent. All dimensions are to be checked on site or in the workshop prior to commencing any work. Work only to figured dimensions. Any discrepancies are to be reported to the Architect.  
C:\Users\Jon Bell\My Work\000 2017 November on\2019-224-Park Cottages, Hartford End\DWG\003 Park Cottages Dwelling