



GROUND FLOOR

1:100 FLOOR PLANS

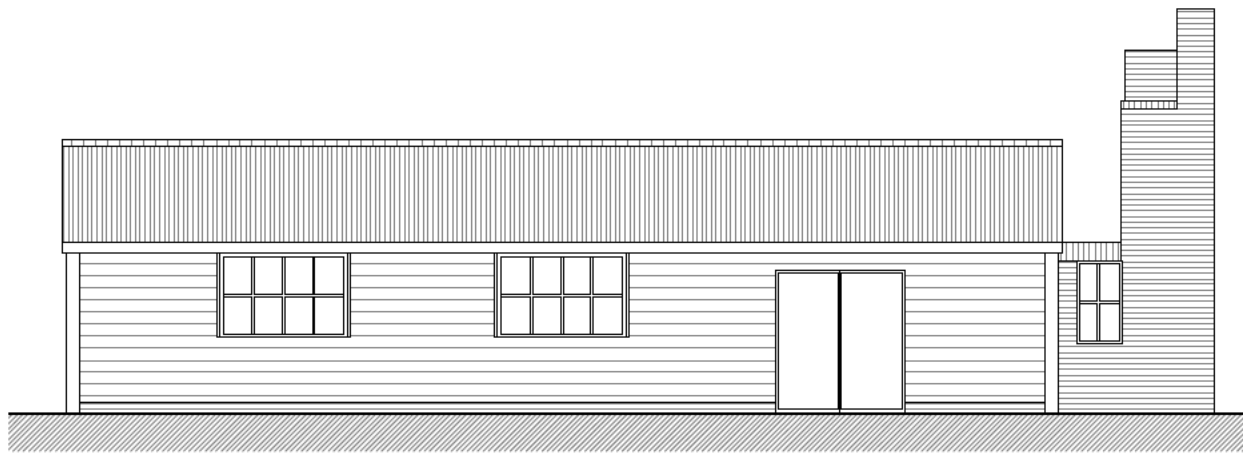


SOUTH ELEVATION


1:100 ELEVATIONS

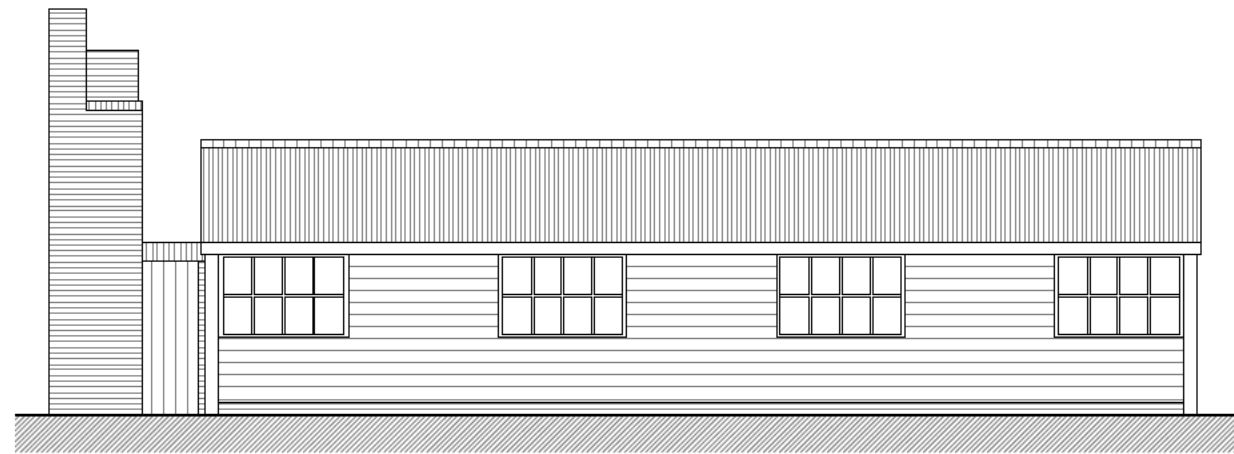

NORTH ELEVATION

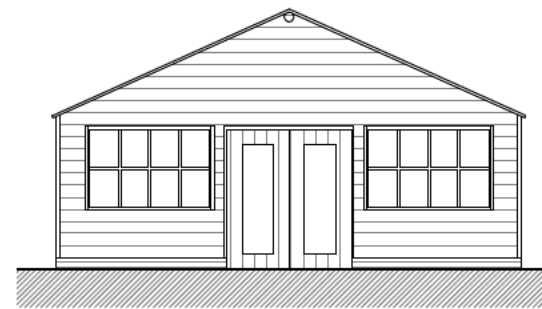

WEST ELEVATION

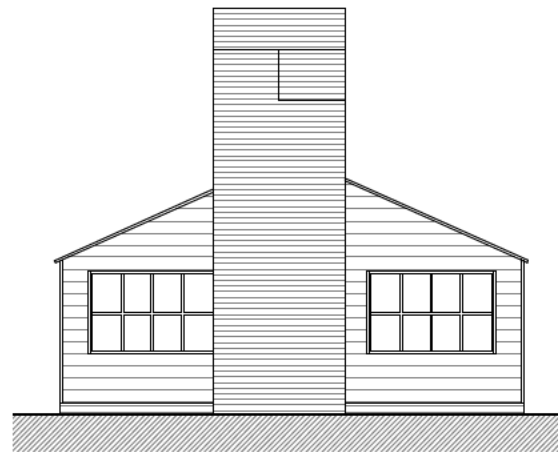

EAST ELEVATION



Project name: Little Heath, Hatfield Heath		
Drawing title: Unit 4 Proposed Floor Plans and Elevations		
Scale: 1:100	Date: 27.04.2022	Drawing no: 571x0400
Sheet: A3 Paper	Drawn: H.L.W.	
Dimensions are in millimeters unless otherwise stated. Do not scale from this drawing. If in doubt, ask.		

Unit 4 Proposed Floor Plans and Elevations Little Heath, Hatfield Heath