



GROUND FLOOR

1:100 FLOOR PLANS

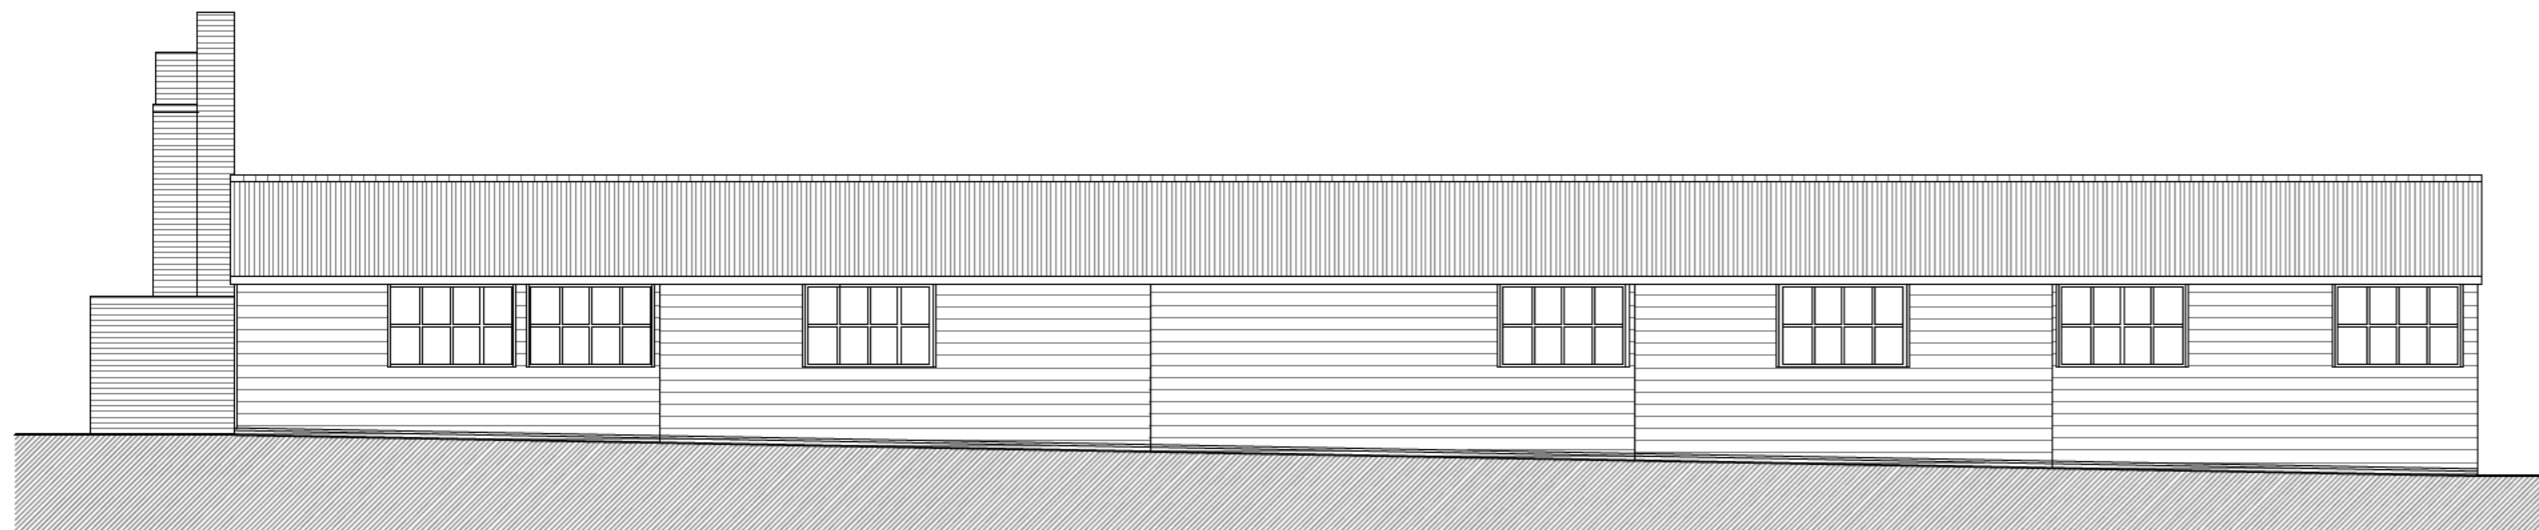


NORTH ELEVATION

1:100 ELEVATIONS

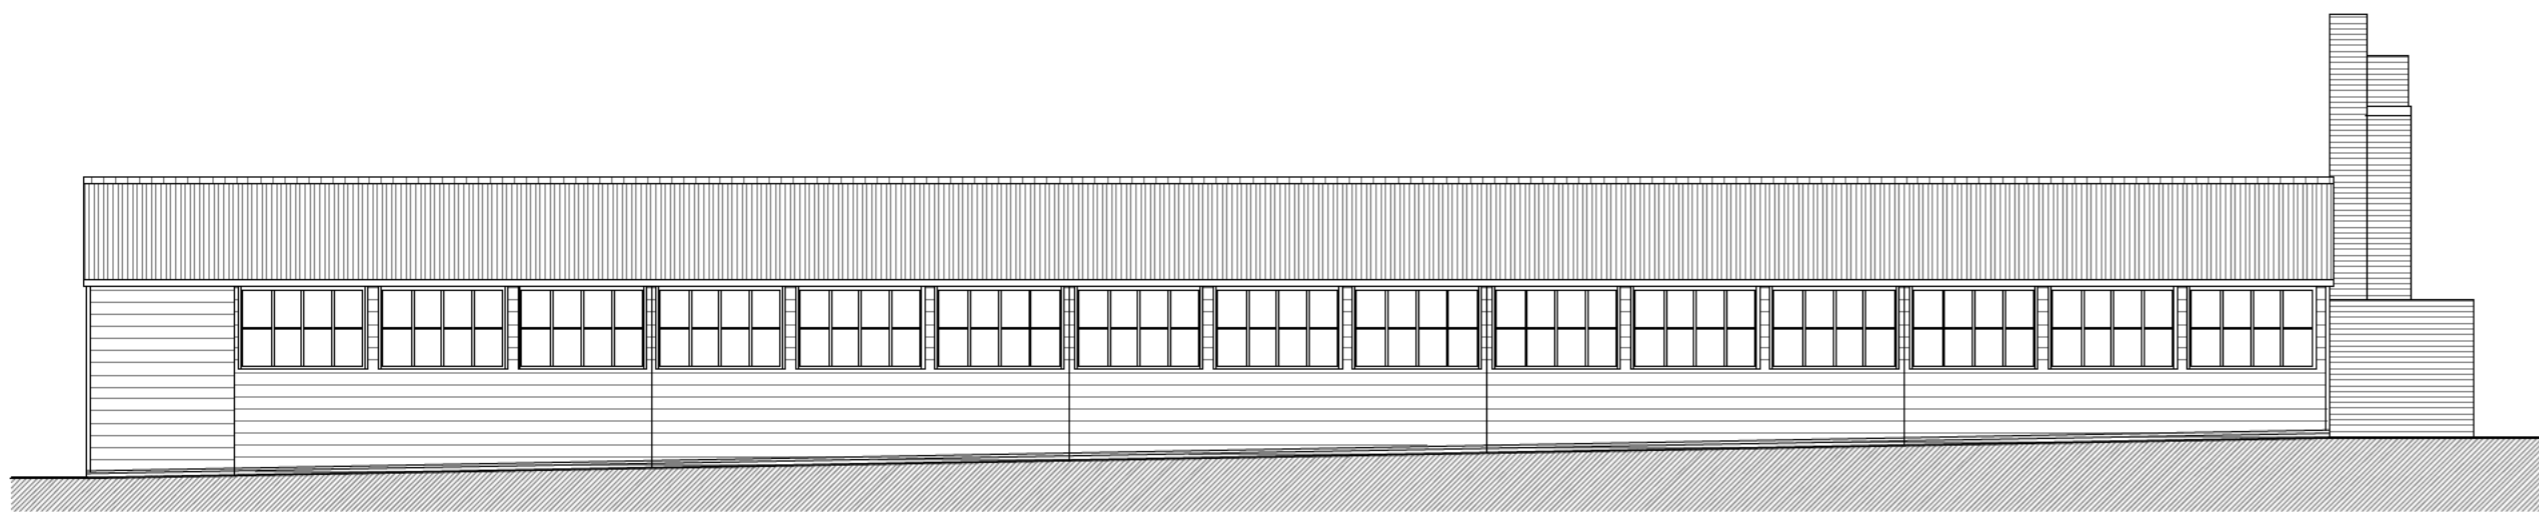


SOUTH ELEVATION

1:100 ELEVATIONS

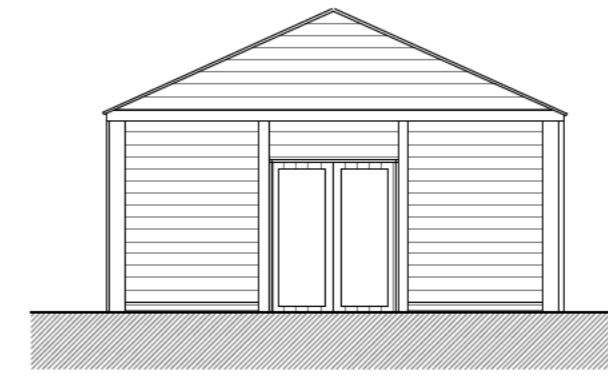

WEST ELEVATION

1:100 ELEVATIONS

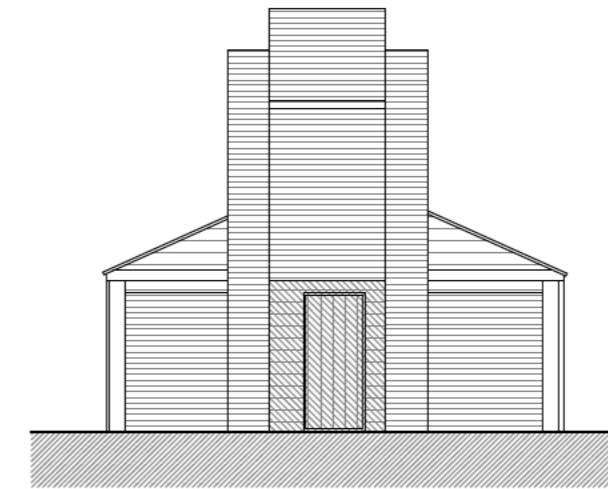

EAST ELEVATION

1:100 ELEVATIONS



Project name: Little Heath, Hatfield Heath		
Drawing title: Units 1&2 Proposed Floor Plans and Elevations		
Scale: 1:100	Date: 27.04.2022	Drawing no: 571x0200
Paper: A2 Paper	Drawn: HLW	
Dimensions are in millimeters unless otherwise stated. Do not scale from this drawing. If in doubt, ask.		

Units 1&2 Proposed Floor Plans and Elevations Little Heath, Hatfield Heath