



GROUND FLOOR

**1:100 FLOOR PLANS**

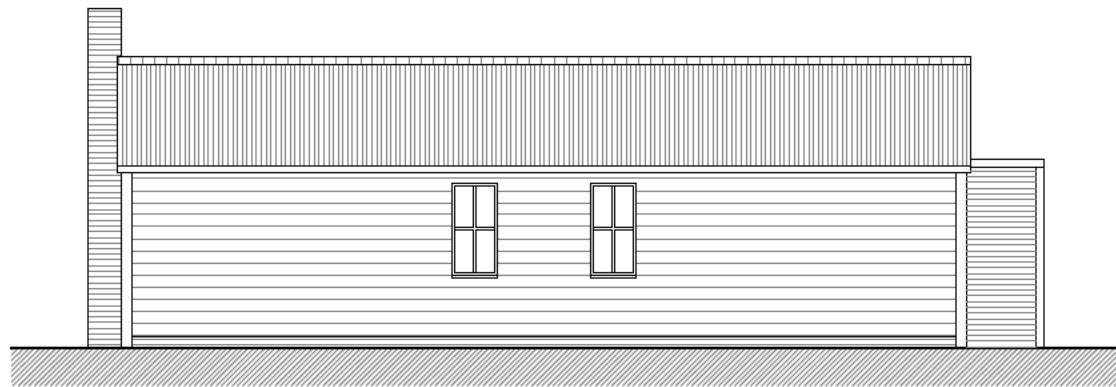

SOUTH ELEVATION

**1:100 ELEVATIONS**

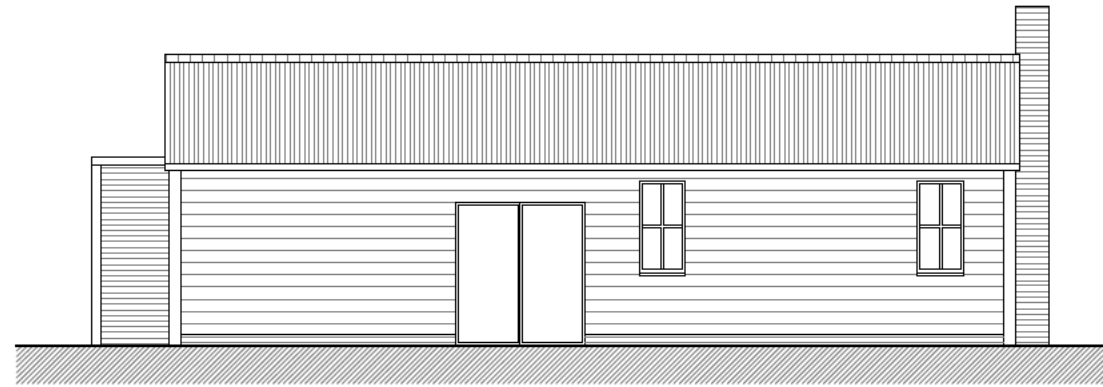

NORTH ELEVATION



WEST ELEVATION



EAST ELEVATION



Project name: Little Heath, Hatfield Heath		
Drawing title: Unit 6 Proposed Floor Plans and Elevations		
Scale: 1:100	Date: 27.04.2022	Drawing no: 571x0600
Sheet: A3 Paper	Drawn: H.L.W.	
Dimensions are in millimeters unless otherwise stated. Do not scale from this drawing. If in doubt, ask.		

# Unit 6 Proposed Floor Plans and Elevations Little Heath, Hatfield Heath