



GROUND FLOOR

1:100 FLOOR PLANS

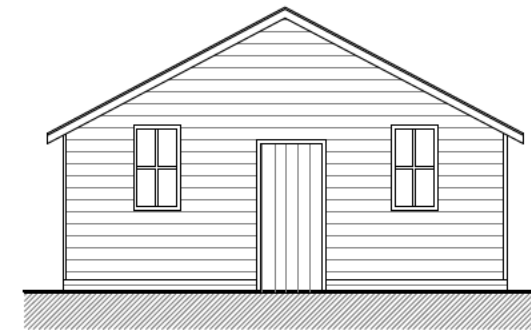

WEST ELEVATION

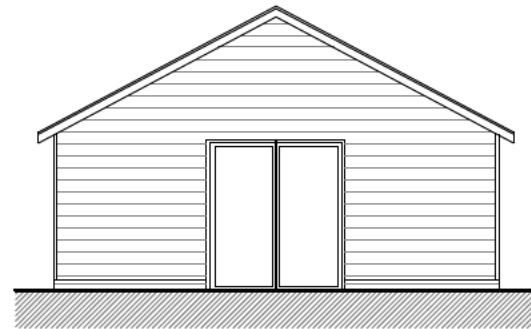


EAST ELEVATION



SOUTH ELEVATION

1:100 ELEVATIONS

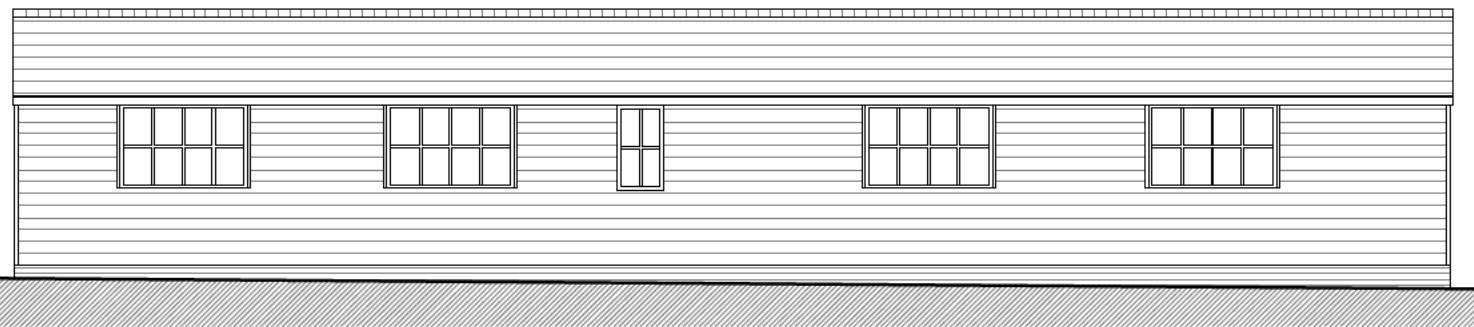

NORTH ELEVATION



| | | |
|--|------------------|----------------------|
| Project name: Little Heath, Hatfield Heath | | |
| Drawing title: Unit 8 Proposed Floor Plans and Elevations | | |
| Scale: 1:100 | Date: 27.04.2022 | Drawing no: 571x0800 |
| Pages: A3 Paper | Sheet: HLW | |
| Dimensions are in millimeters unless otherwise stated. Do not scale from this drawing. If in doubt, ask. | | |

Unit 8 Proposed Floor Plans and Elevations Little Heath, Hatfield Heath