



GROUND FLOOR

1:100 FLOOR PLANS

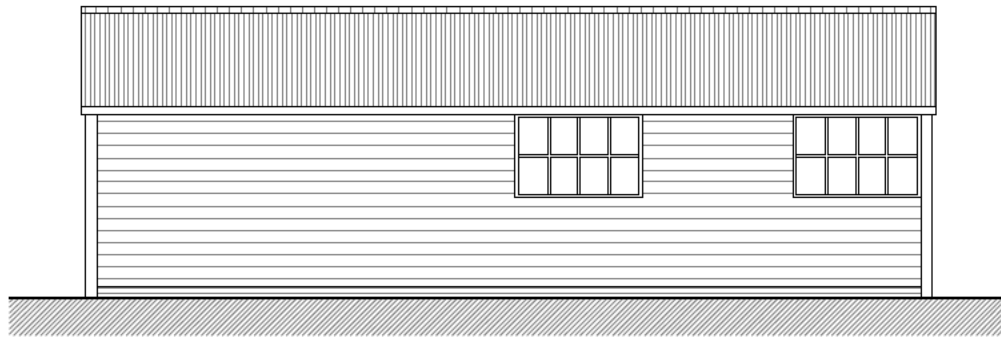


EAST ELEVATION


1:100 ELEVATIONS

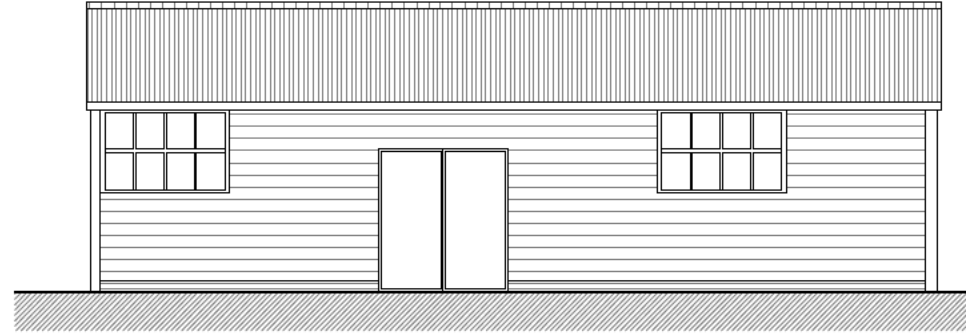

WEST ELEVATION

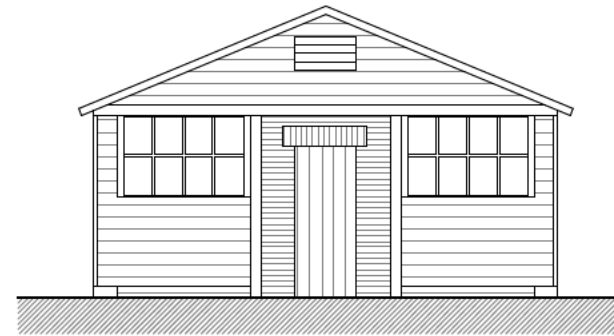

NORTH ELEVATION

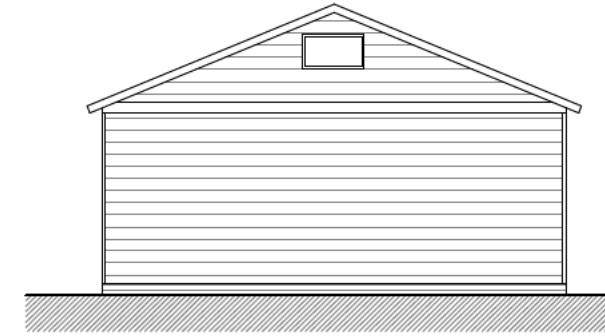

SOUTH ELEVATION



Project name: Little Heath, Hatfield Heath		
Drawing title: Unit 5 Proposed Floor Plans and Elevations		
Scale: 1:100	Date: 27.04.2022	Drawing no: 571x0500
Sheet: A3 Paper	Drawn: H.L.W.	
Dimensions are in millimeters unless otherwise stated. Do not scale from this drawing. If in doubt, ask.		

Unit 5 Proposed Floor Plans and Elevations
Little Heath, Hatfield Heath