



GROUND FLOOR

1:100 FLOOR PLANS


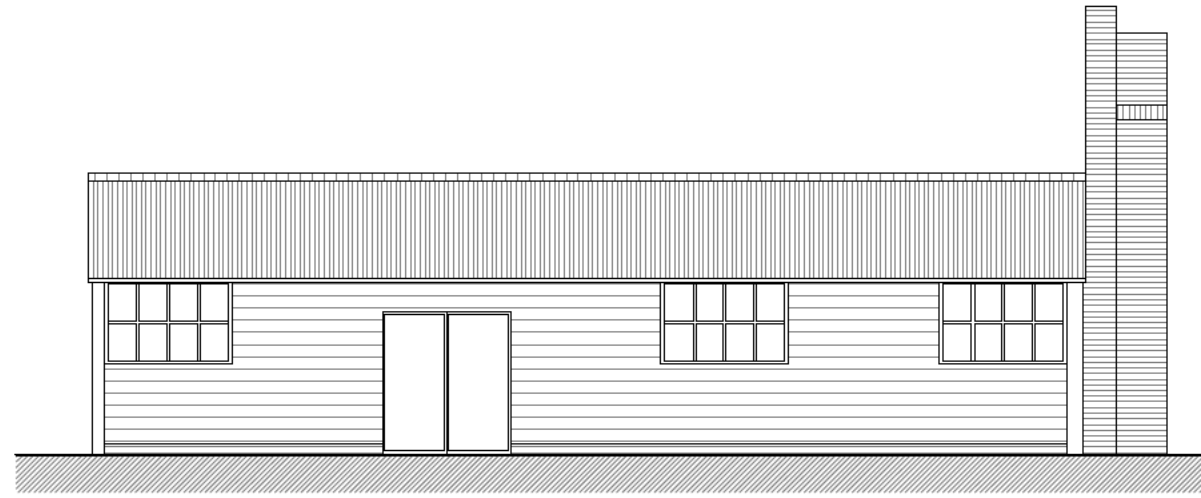


NORTH ELEVATION

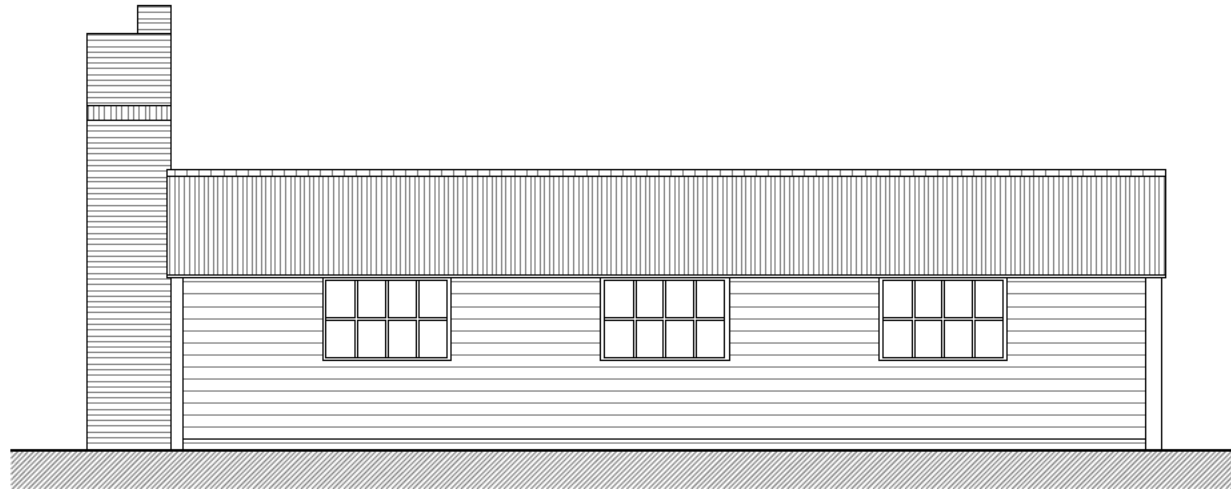


SOUTH ELEVATION

1:100 ELEVATIONS

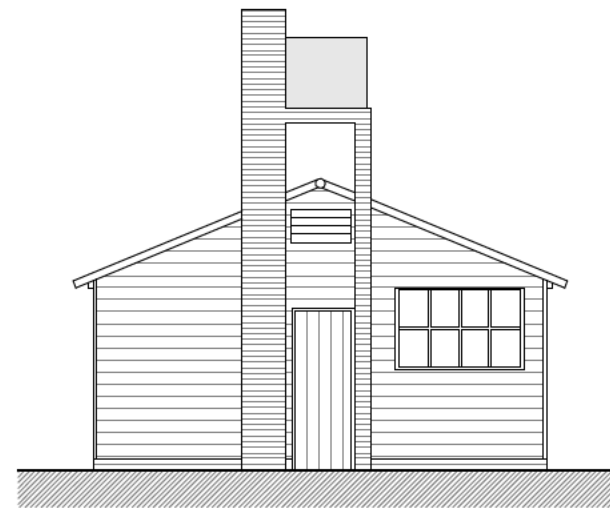 

WEST ELEVATION

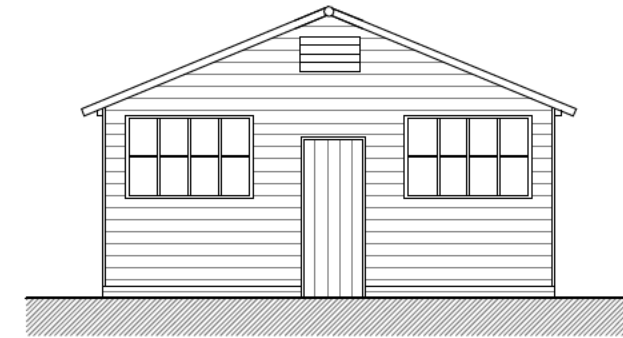

EAST ELEVATION



Project name: Little Heath, Hatfield Heath		
Drawing title: Unit 7 Proposed Floor Plans and Elevations		
Scale: 1:100	Date: 27.04.2022	Drawing no: 571x0700
Sheet: A3 Paper	Drawn: H.L.W.	
Dimensions are in millimeters unless otherwise stated. Do not scale from this drawing. If in doubt, ask.		

Unit 7 Proposed Floor Plans and Elevations Little Heath, Hatfield Heath