



SOUTH ELEVATION


1:100 ELEVATIONS

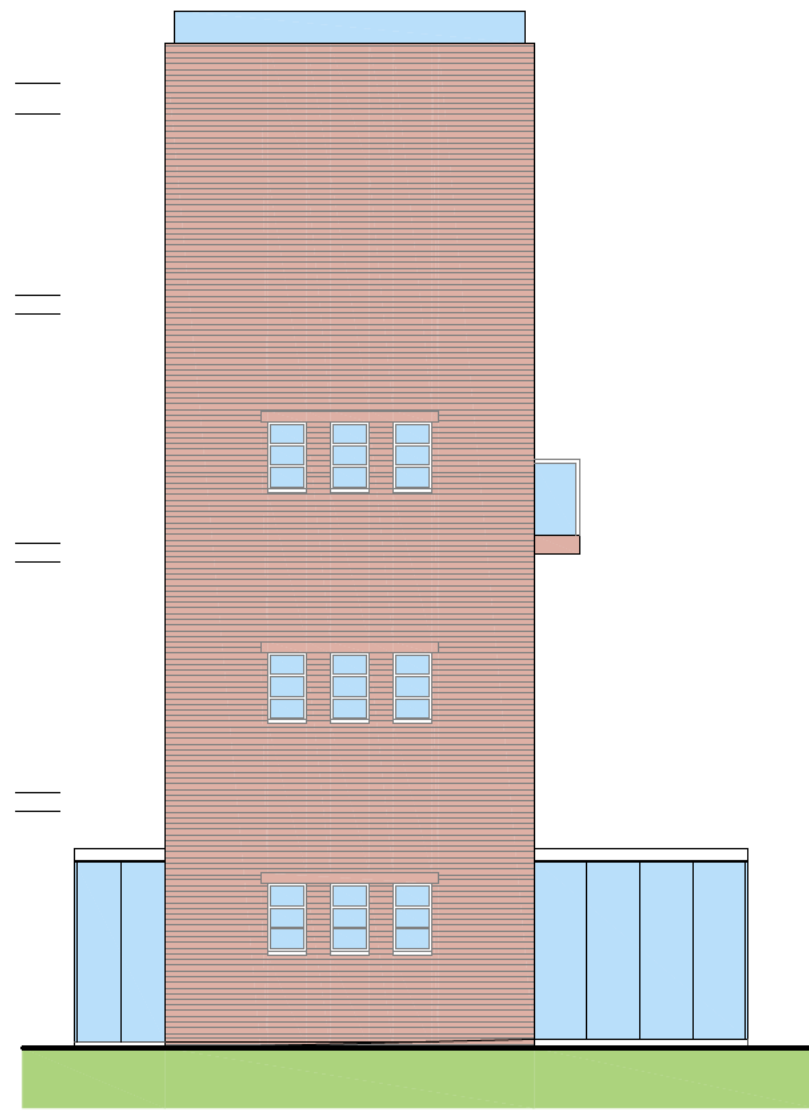


EAST ELEVATION

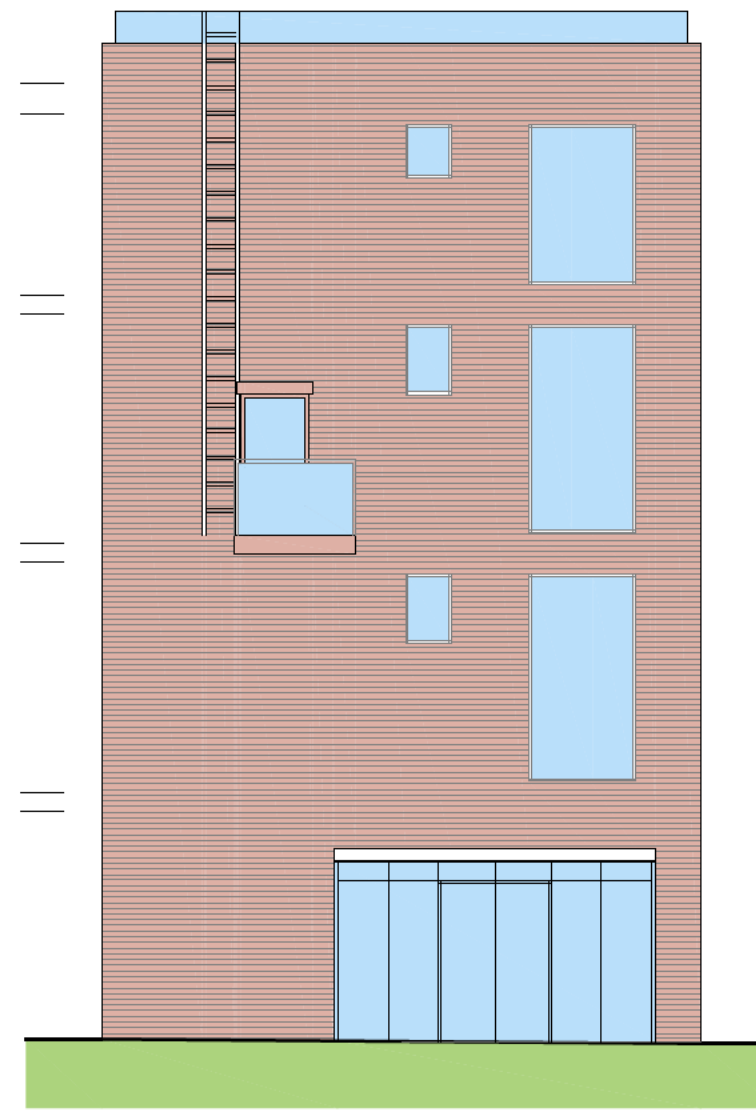


NORTH ELEVATION

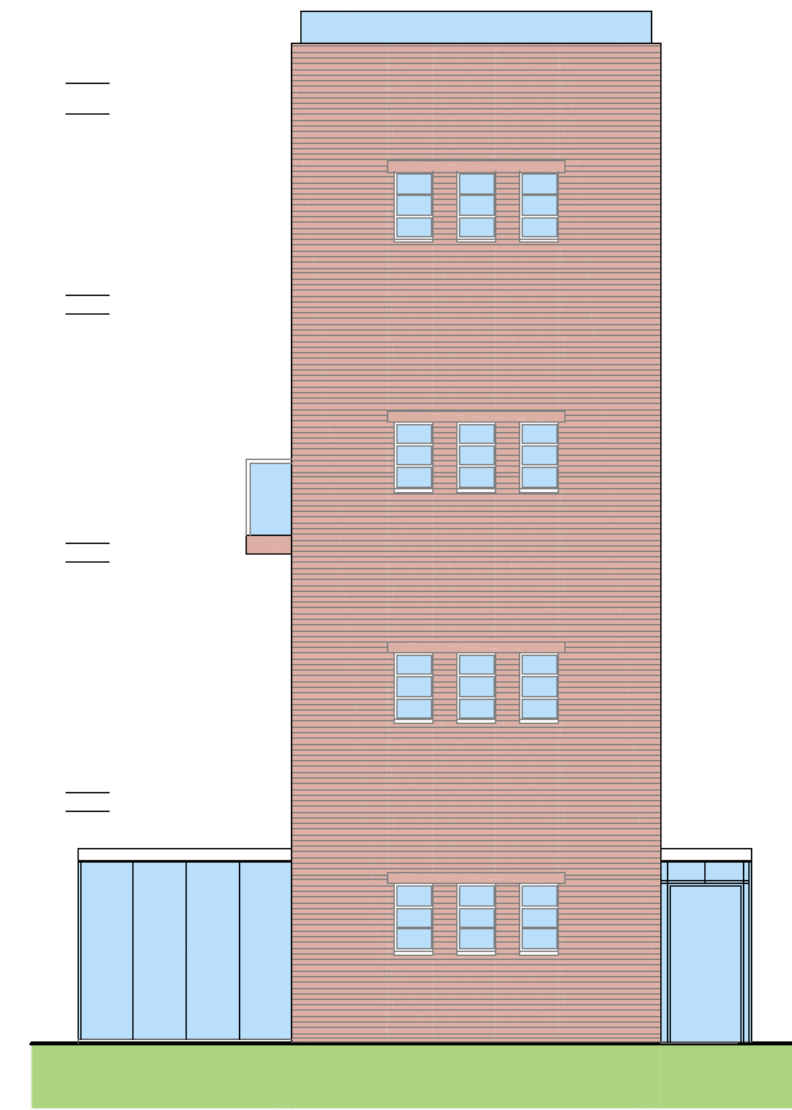


WEST ELEVATION

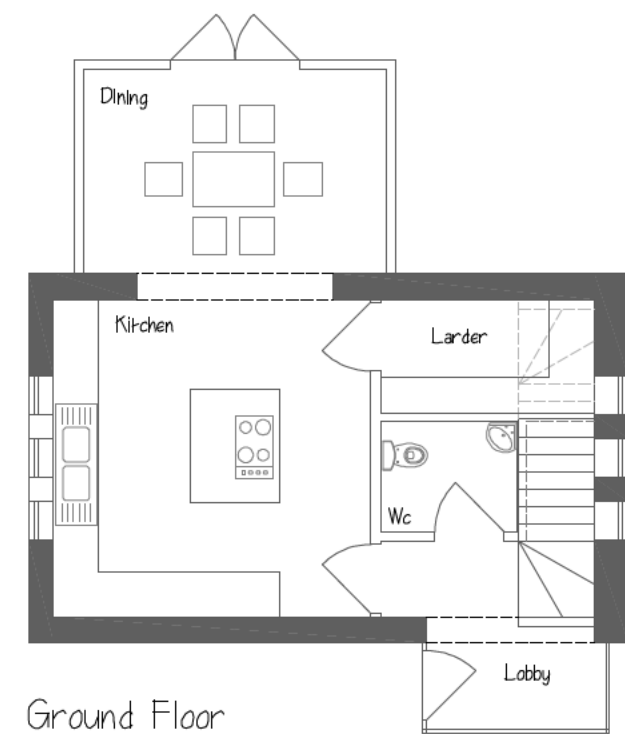


Ground Floor

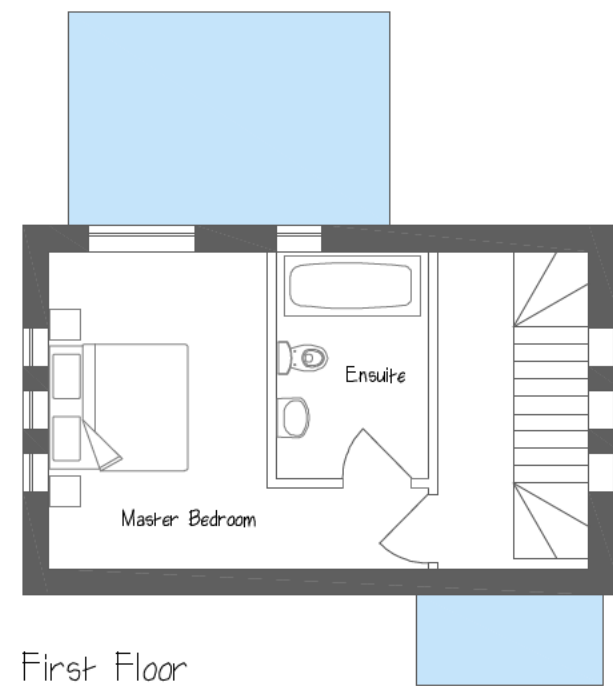

First Floor

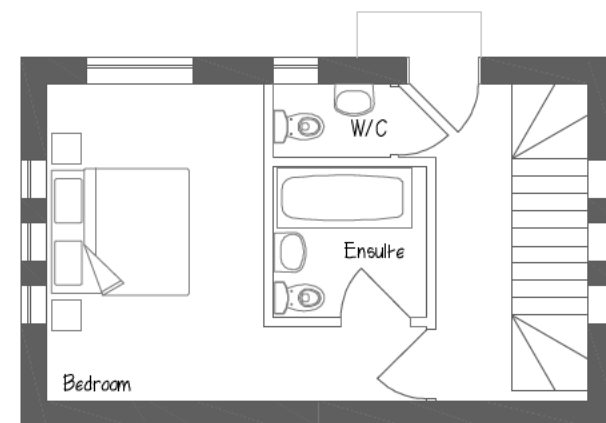

Second Floor

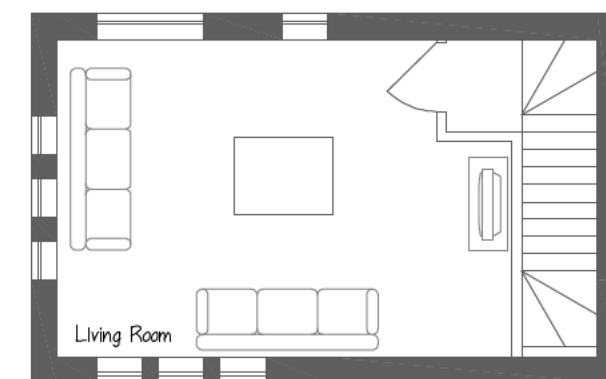

Third Floor

1:100 FLOOR PLANS



ISSUE	DESCRIPTION	DATE REVISION	BY
A	Takes Amended	28.10.2022	HLW



Project name: Little Heath, Hatfield Heath		
Drawing title: Plot 4 Proposed Floor Plans and Elevations		
Scale: 1:100	Date: 27.04.2022	Drawing no: 571x0900A
Paper: A2 Paper	Drawn: HLW	

Dimensions are in millimeters unless otherwise stated. Do not scale from this drawing. If in doubt, ask.

Plot 4 Proposed Floor Plans and Elevations Little Heath, Hatfield Heath