




86m
84m
82m
80m

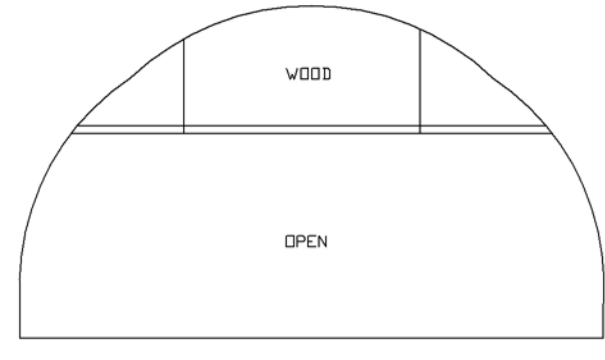


WEST ELEVATION
BUILDING 1

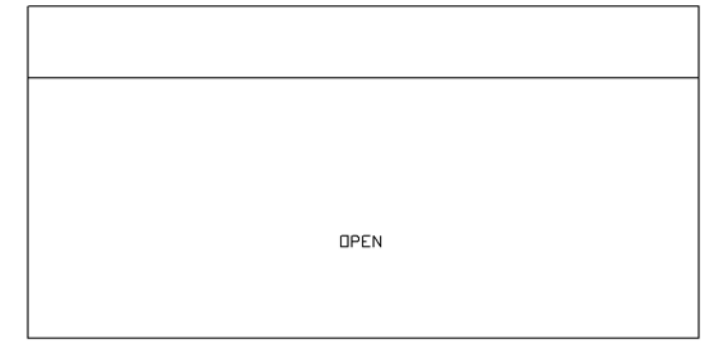


NORTH ELEVATION
BUILDING 1

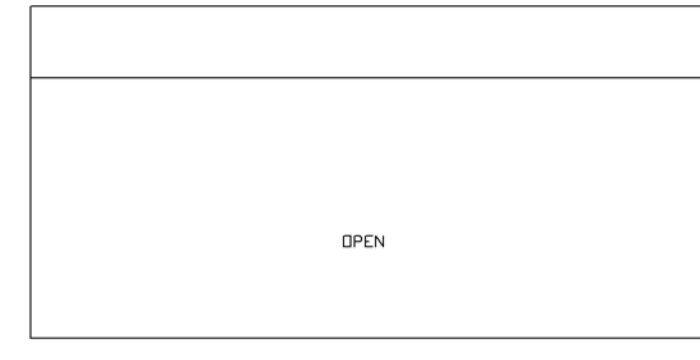

SOUTH ELEVATION
BUILDING 1

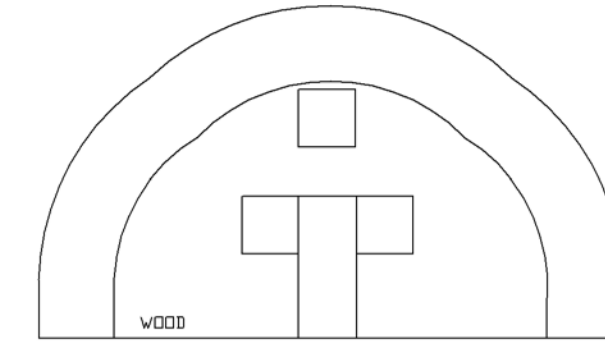


EAST ELEVATION
BUILDING 1

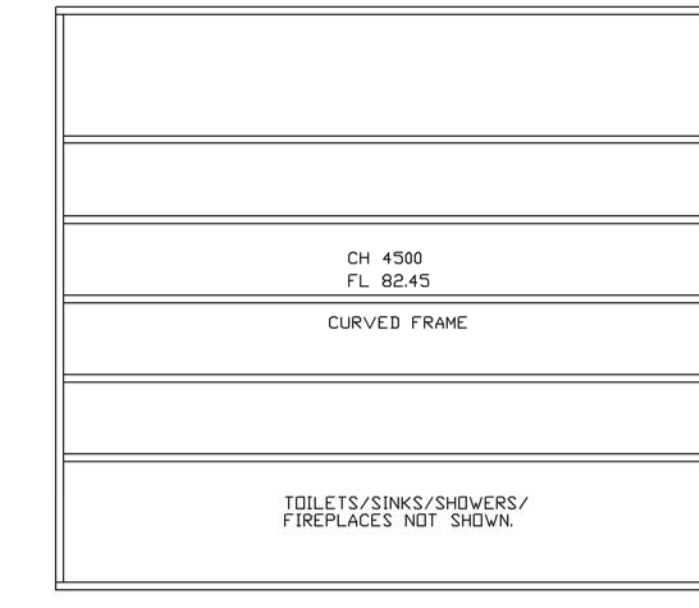


BUILDING 1
FRAME OF BARN


86m
84m
82m
80m

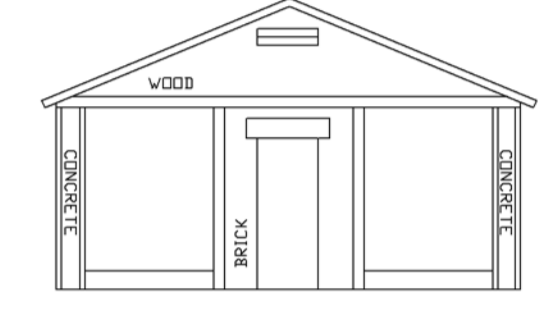


SOUTH ELEVATION
BUILDING 6

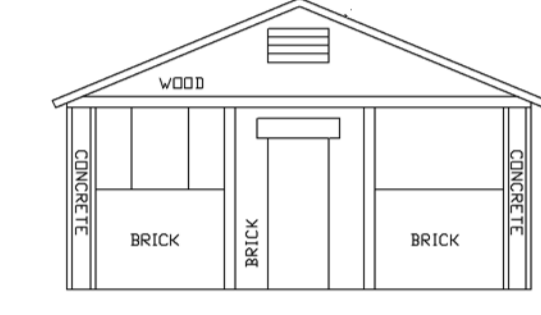


NORTH ELEVATION
BUILDING 6

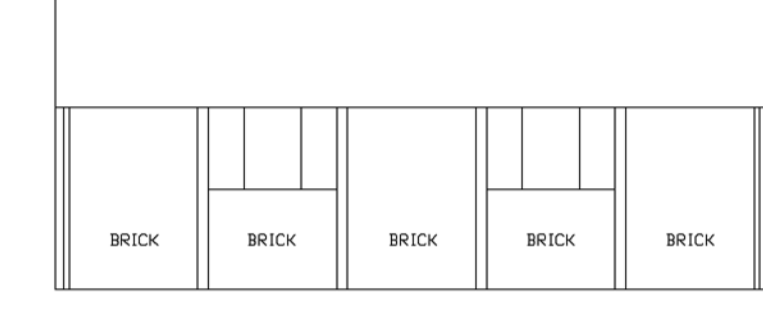

EAST ELEVATION
BUILDING 6

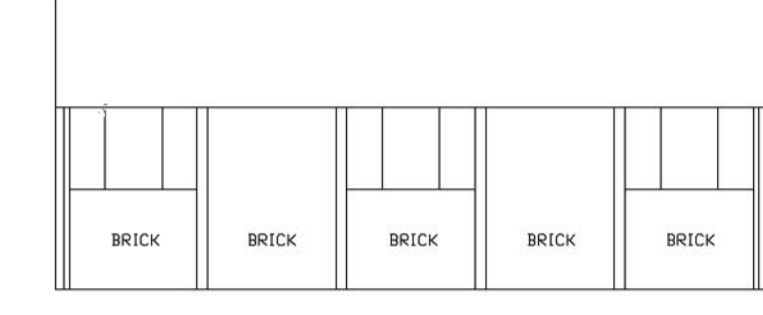


WEST ELEVATION
BUILDING 6

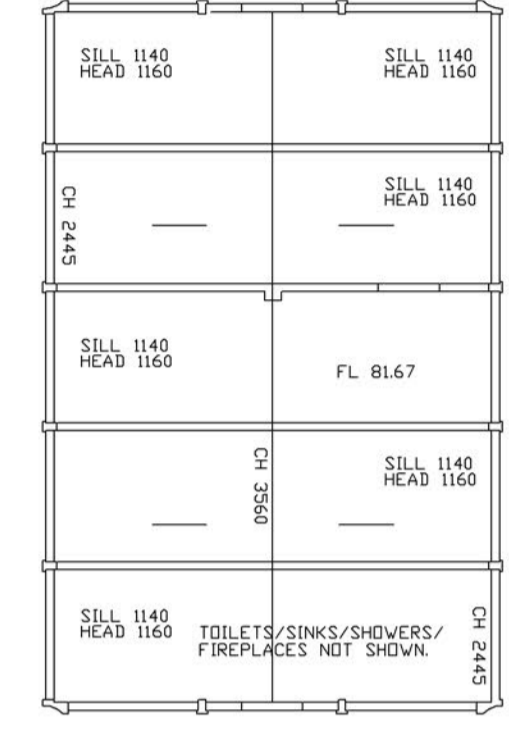


BUILDING 6


86m
84m
82m
80m

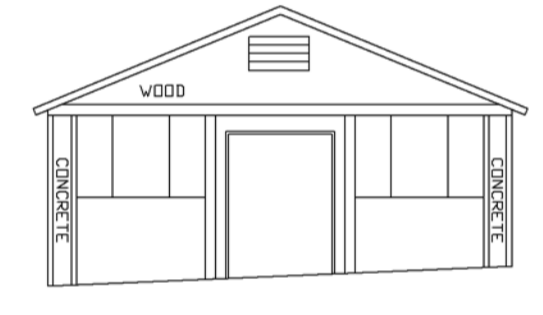


NORTH ELEVATION
BUILDING 10

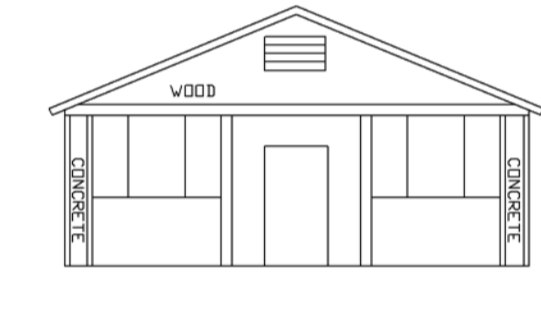


SOUTH ELEVATION
BUILDING 10

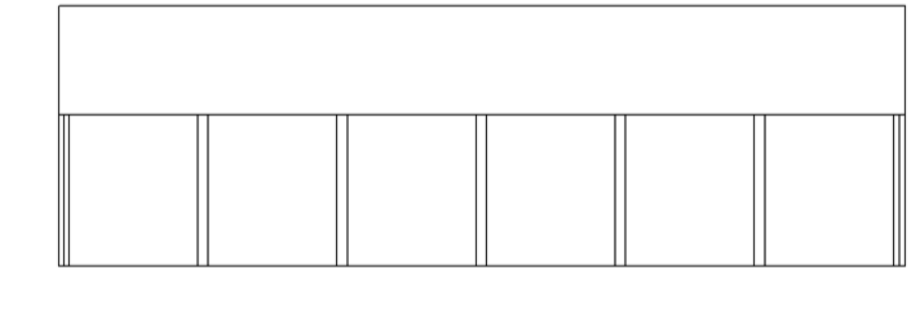

EAST ELEVATION
BUILDING 10

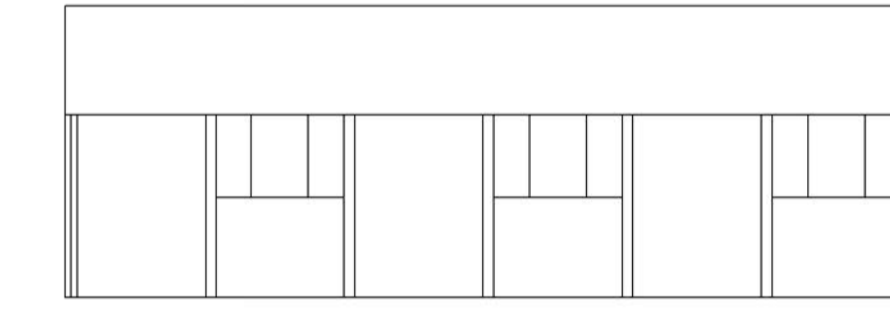


WEST ELEVATION
BUILDING 10

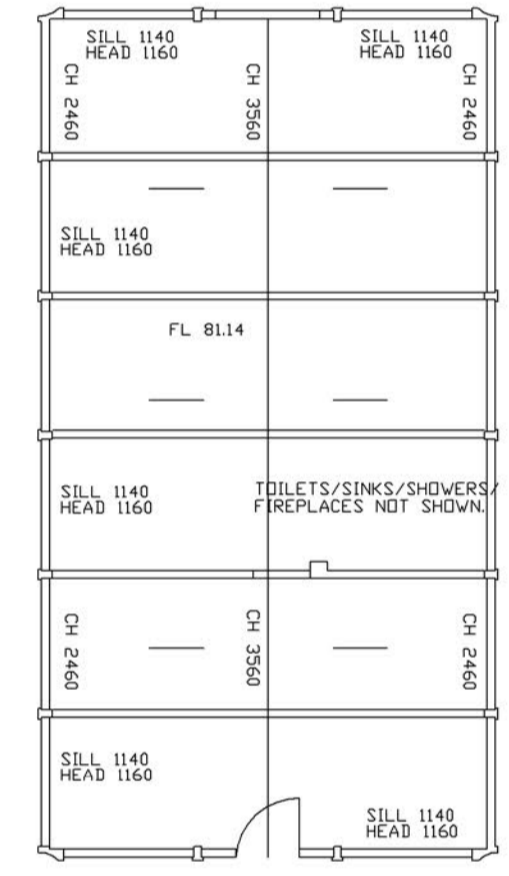


BUILDING 10


86m
84m
82m
80m

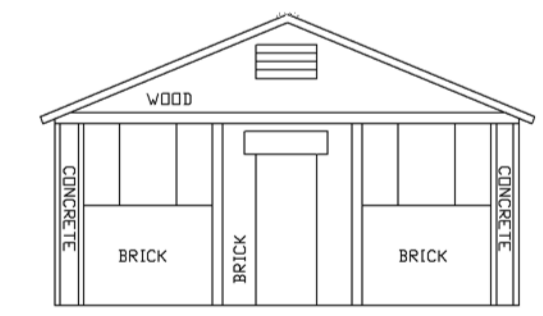


NORTH ELEVATION
BUILDING 12

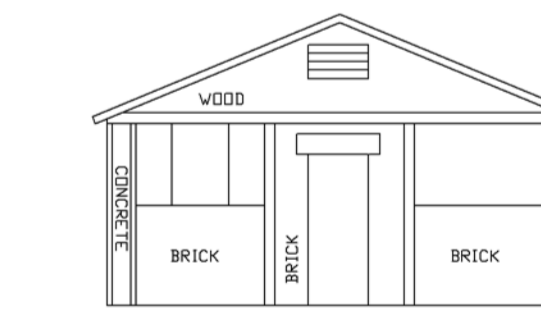


SOUTH ELEVATION
BUILDING 12

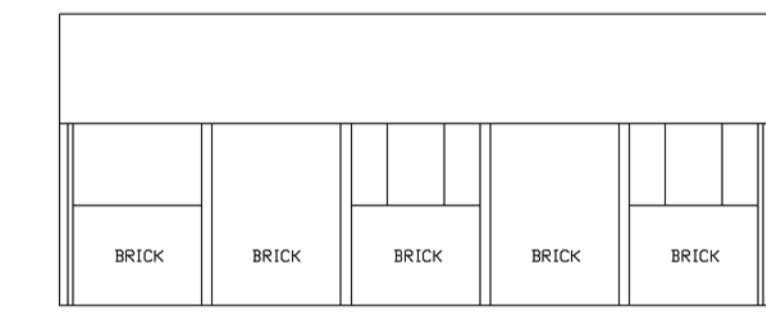

EAST ELEVATION
BUILDING 12

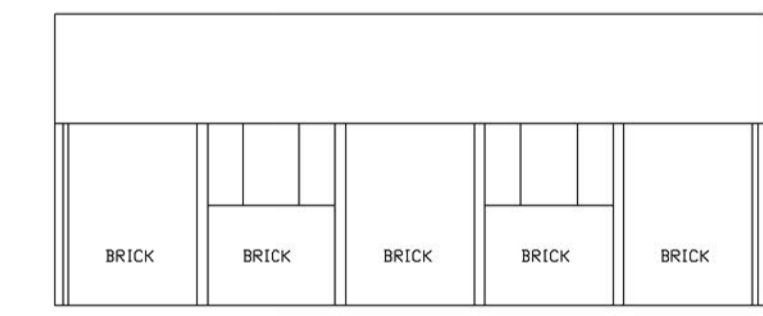


WEST ELEVATION
BUILDING 12

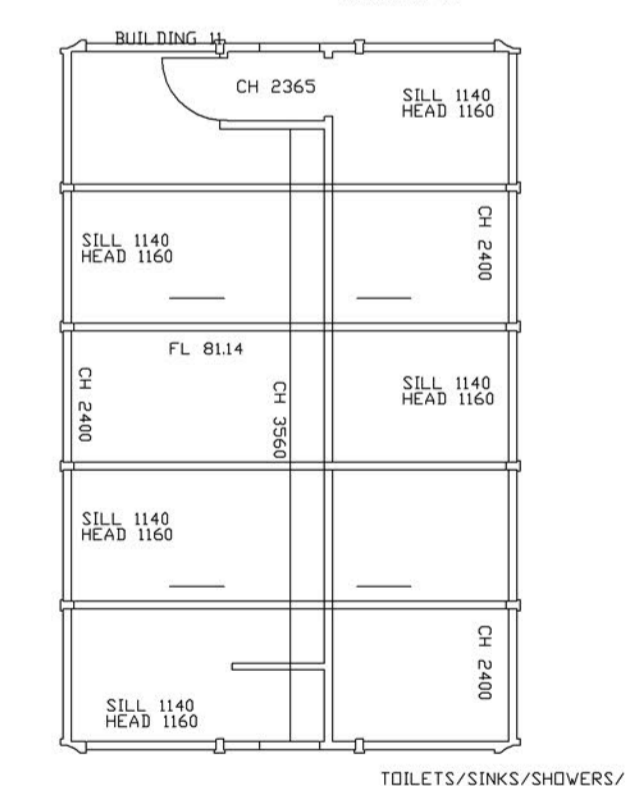


BUILDING 12


86m
84m
82m
80m

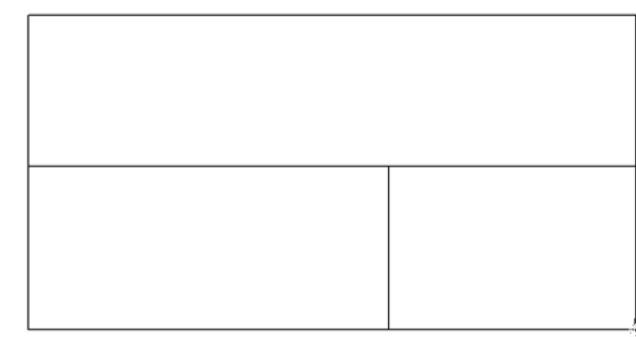


SOUTH ELEVATION
BUILDING 20

 



NORTH ELEVATION
BUILDING 20

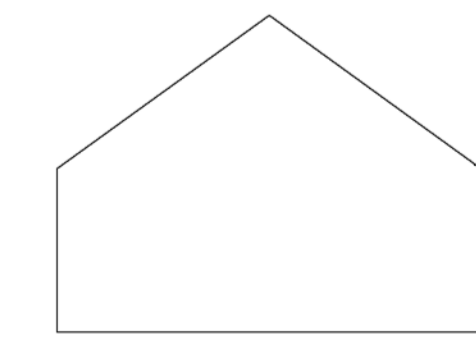

EAST ELEVATION
BUILDING 20

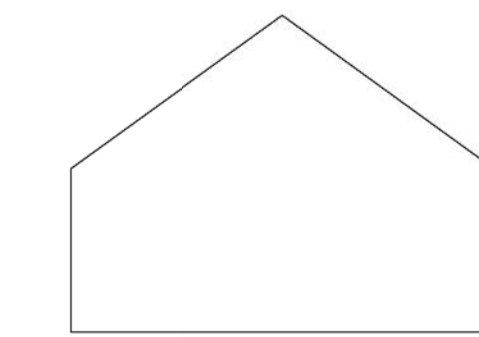

WEST ELEVATION
BUILDING 20

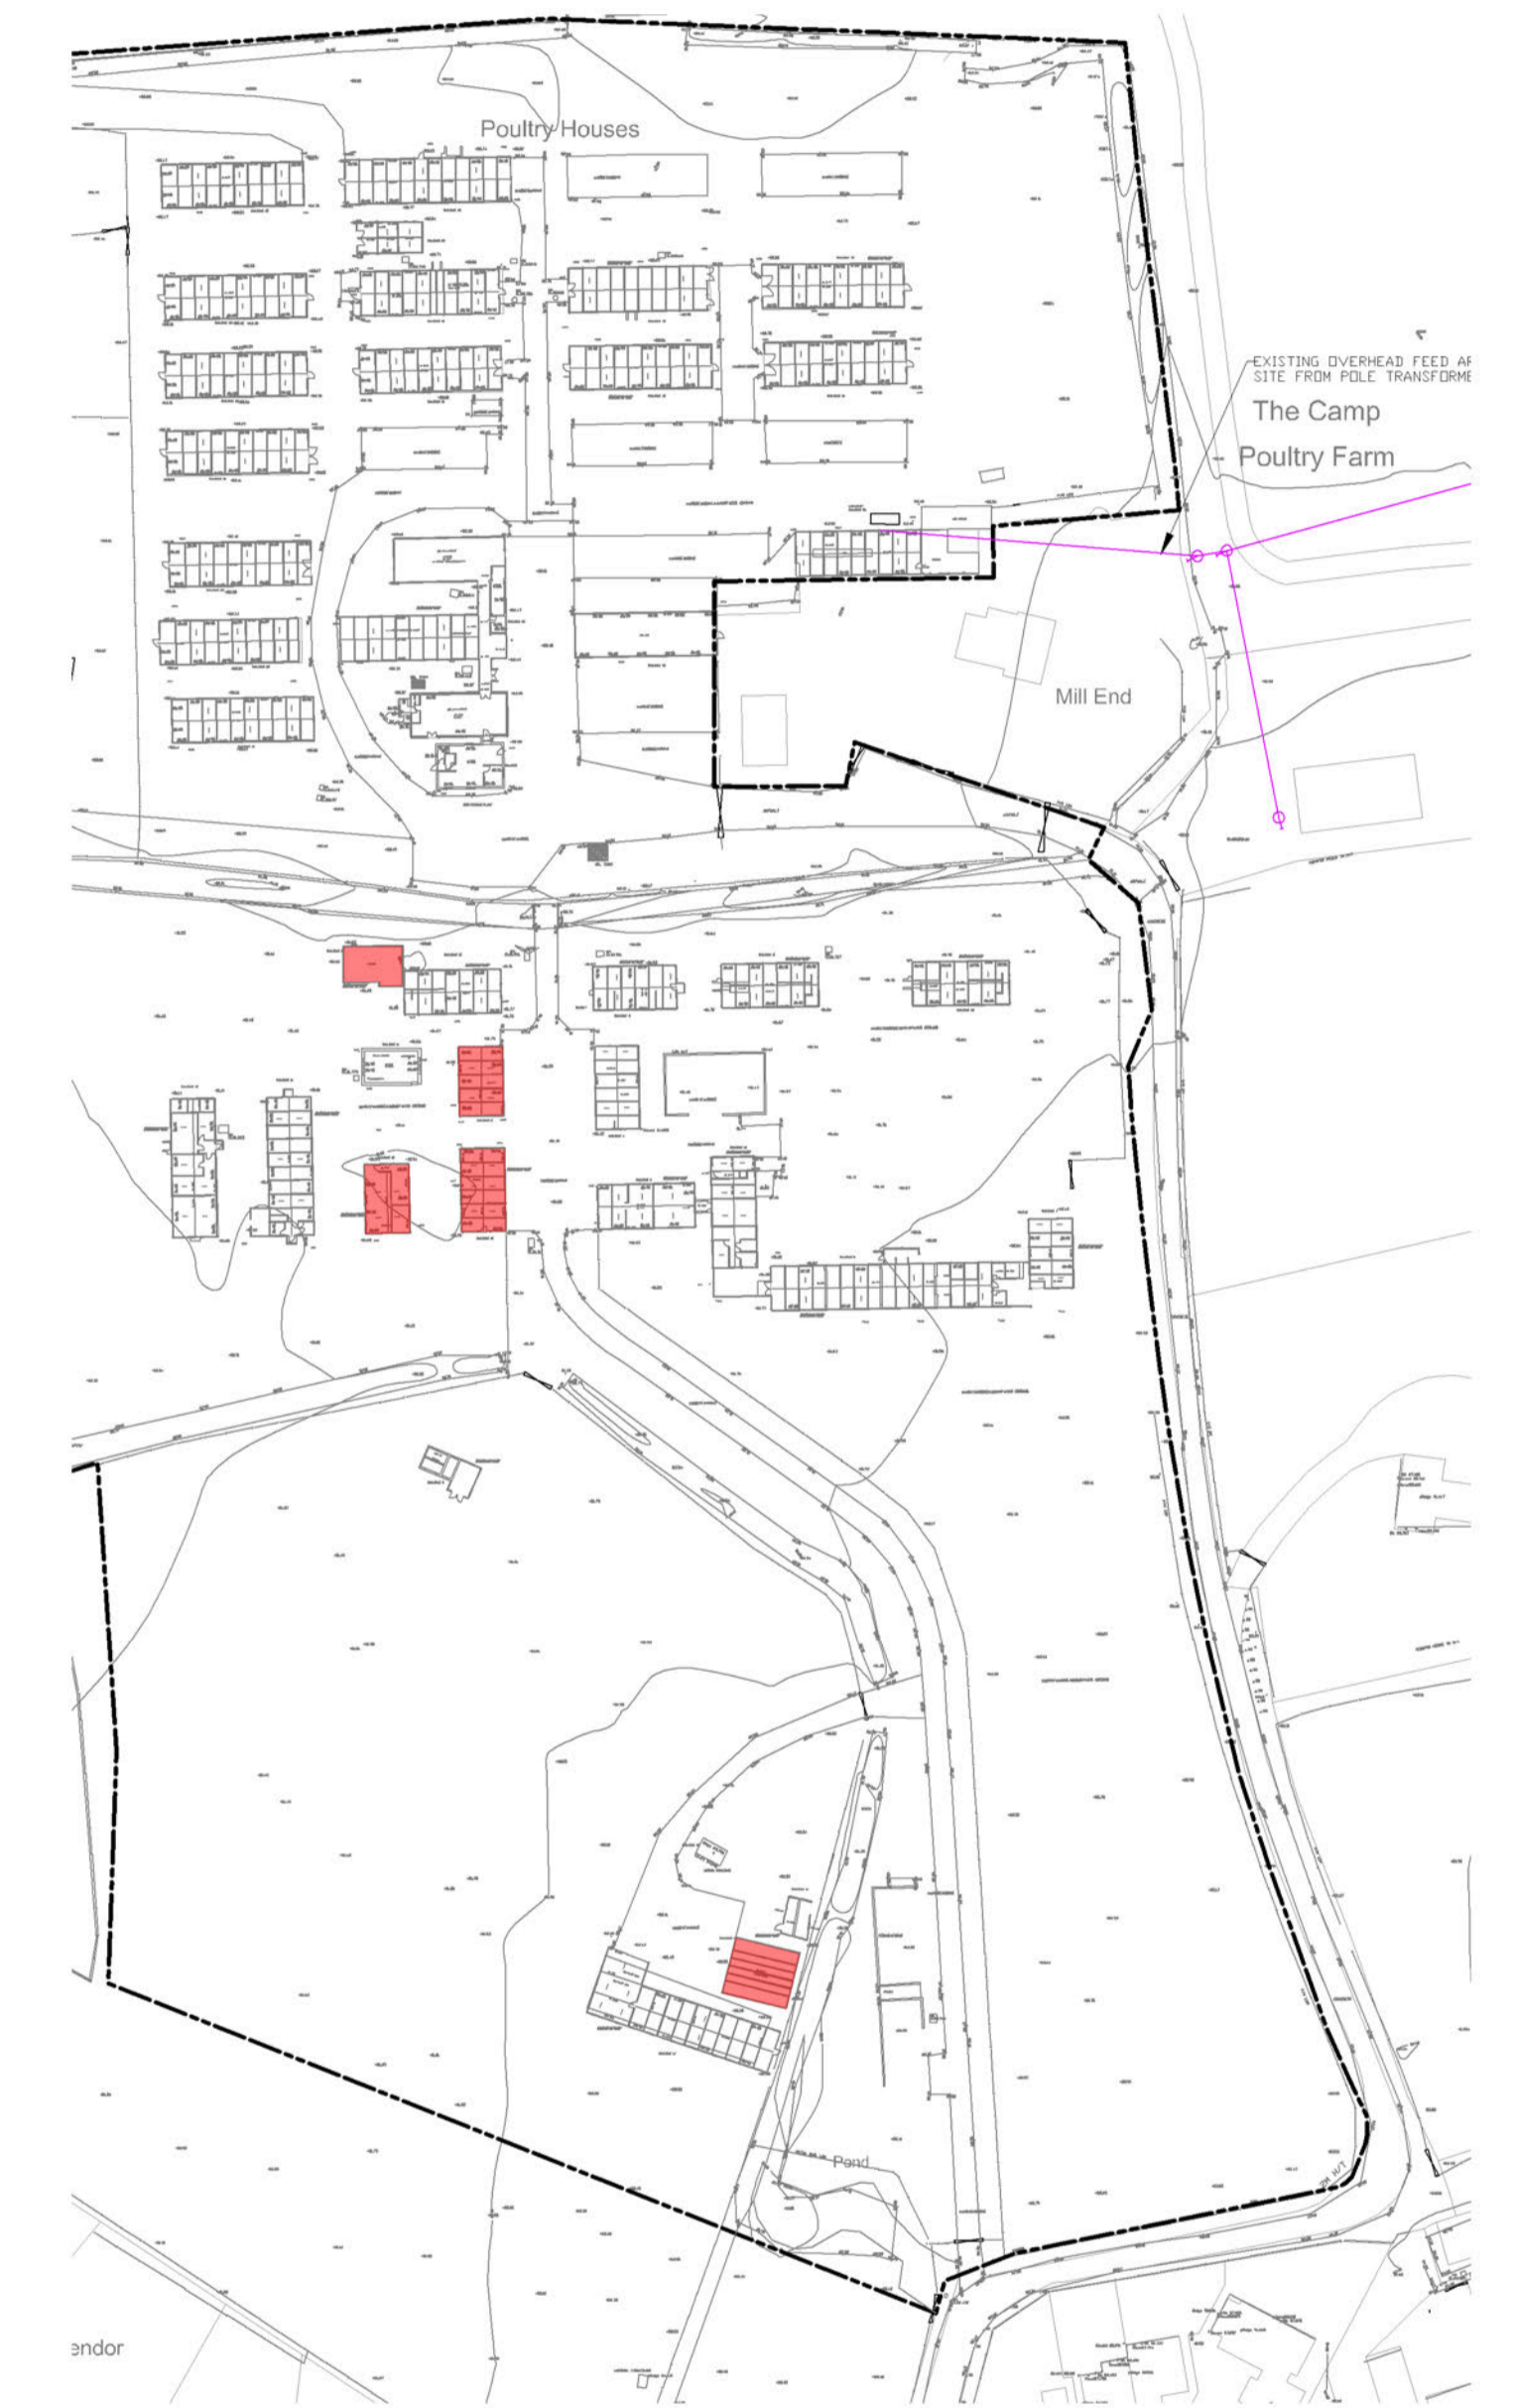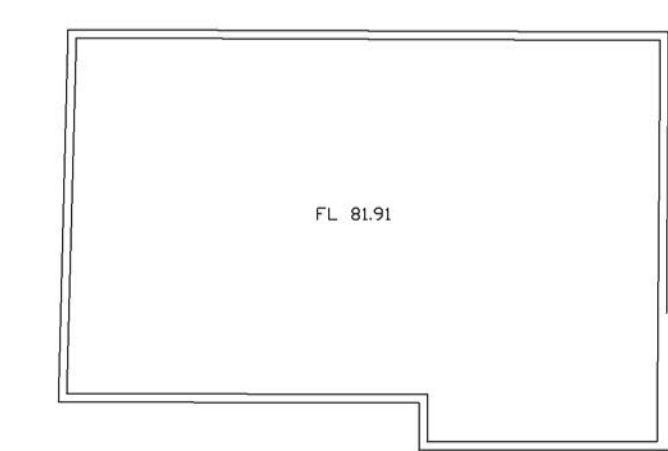

ISSUE	DESCRIPTION	DATE REVISED	BY



Project name: Little Heath, Hatfield Heath			
Drawing title: Existing Buildings 1, 6, 10, 12, 20			
Scale: 1:100, 1:1000	Date: 26.01.2024	Drawing no: 471 x EP1	
Paper: A1 Paper	Drawn: HLW		
Dimensions are in millimeters unless otherwise stated. Do not scale from this drawing. If in doubt, ask.			

Existing Buildings 1, 6, 10, 12, 20 Little Heath, Hatfield Heath