




EAST ELEVATION
BUILDING 15

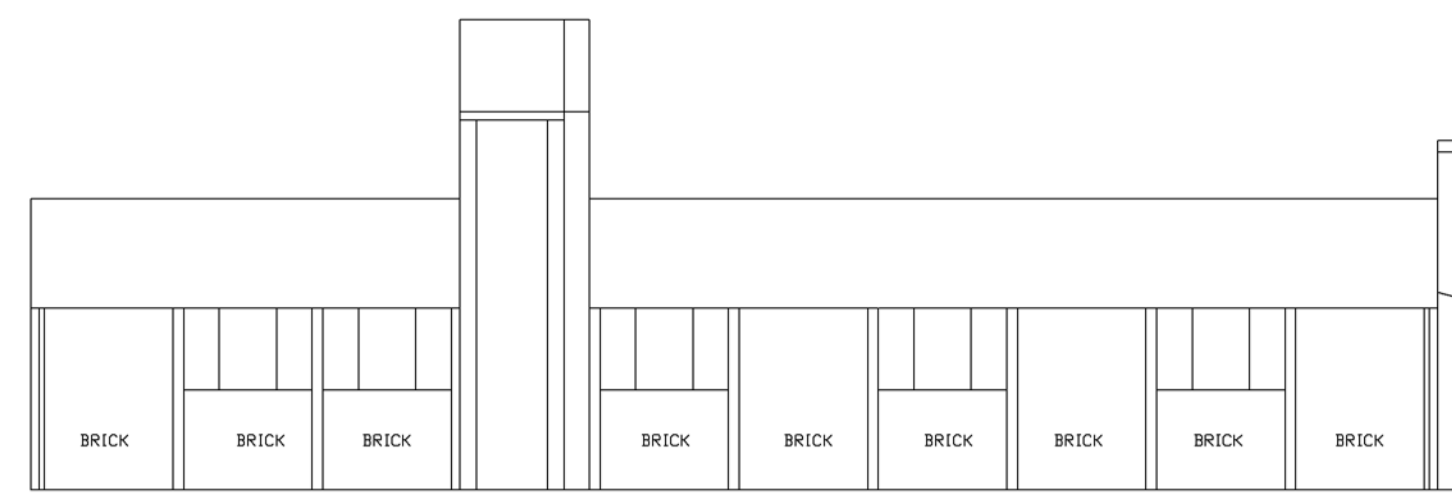


WEST ELEVATION
BUILDING 15

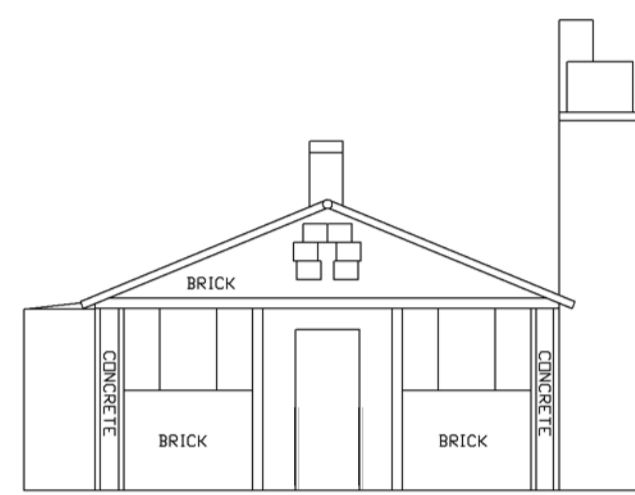



NORTH ELEVATION
BUILDING 15

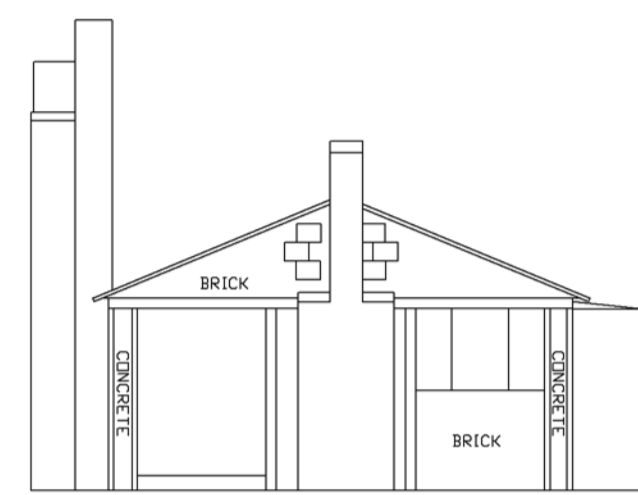


SOUTH ELEVATION
BUILDING 15

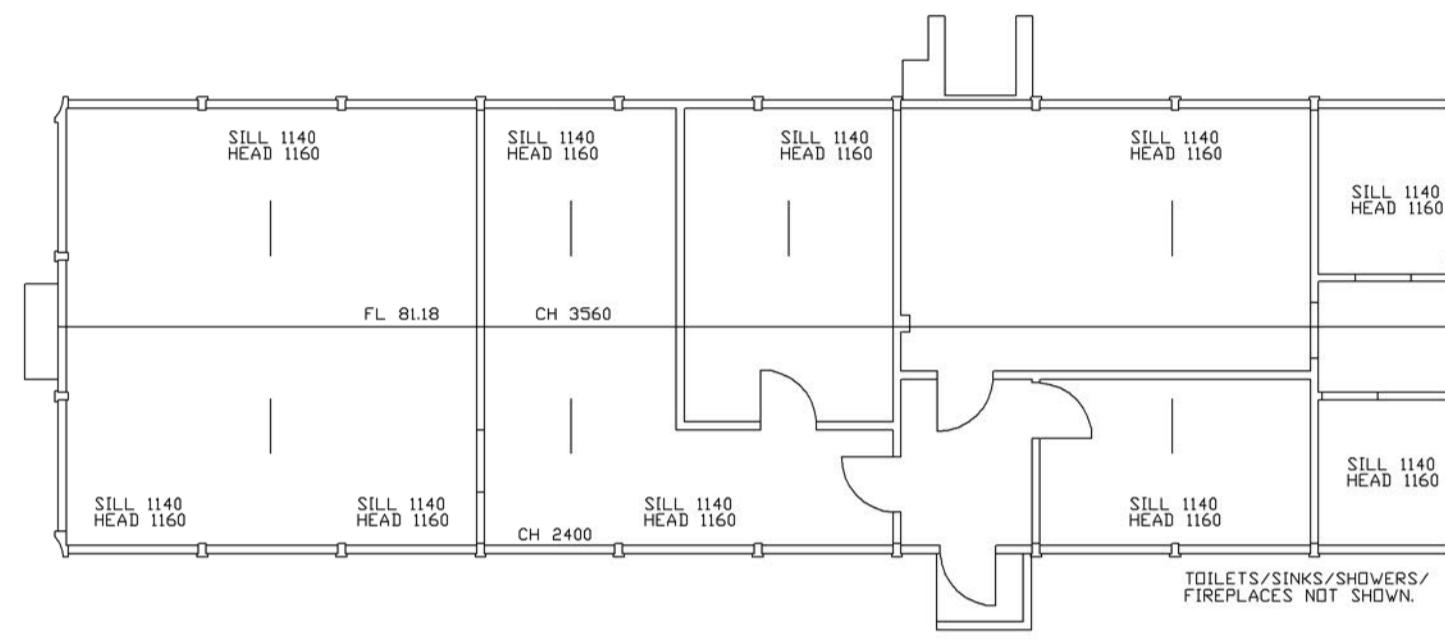


BUILDING 15

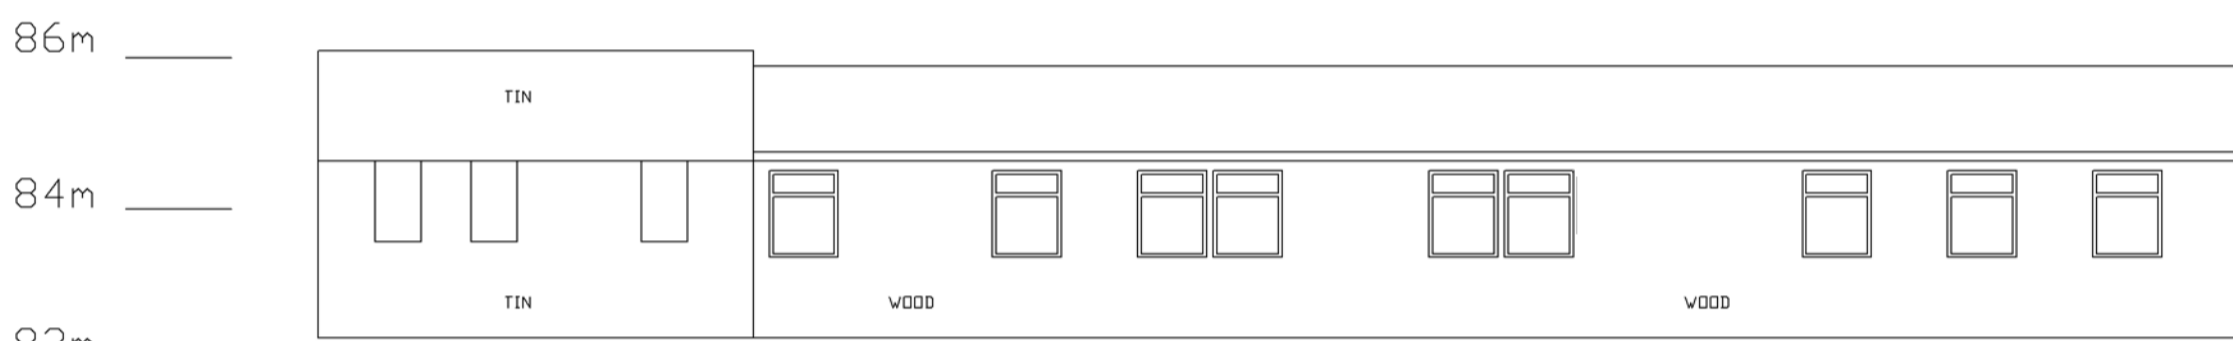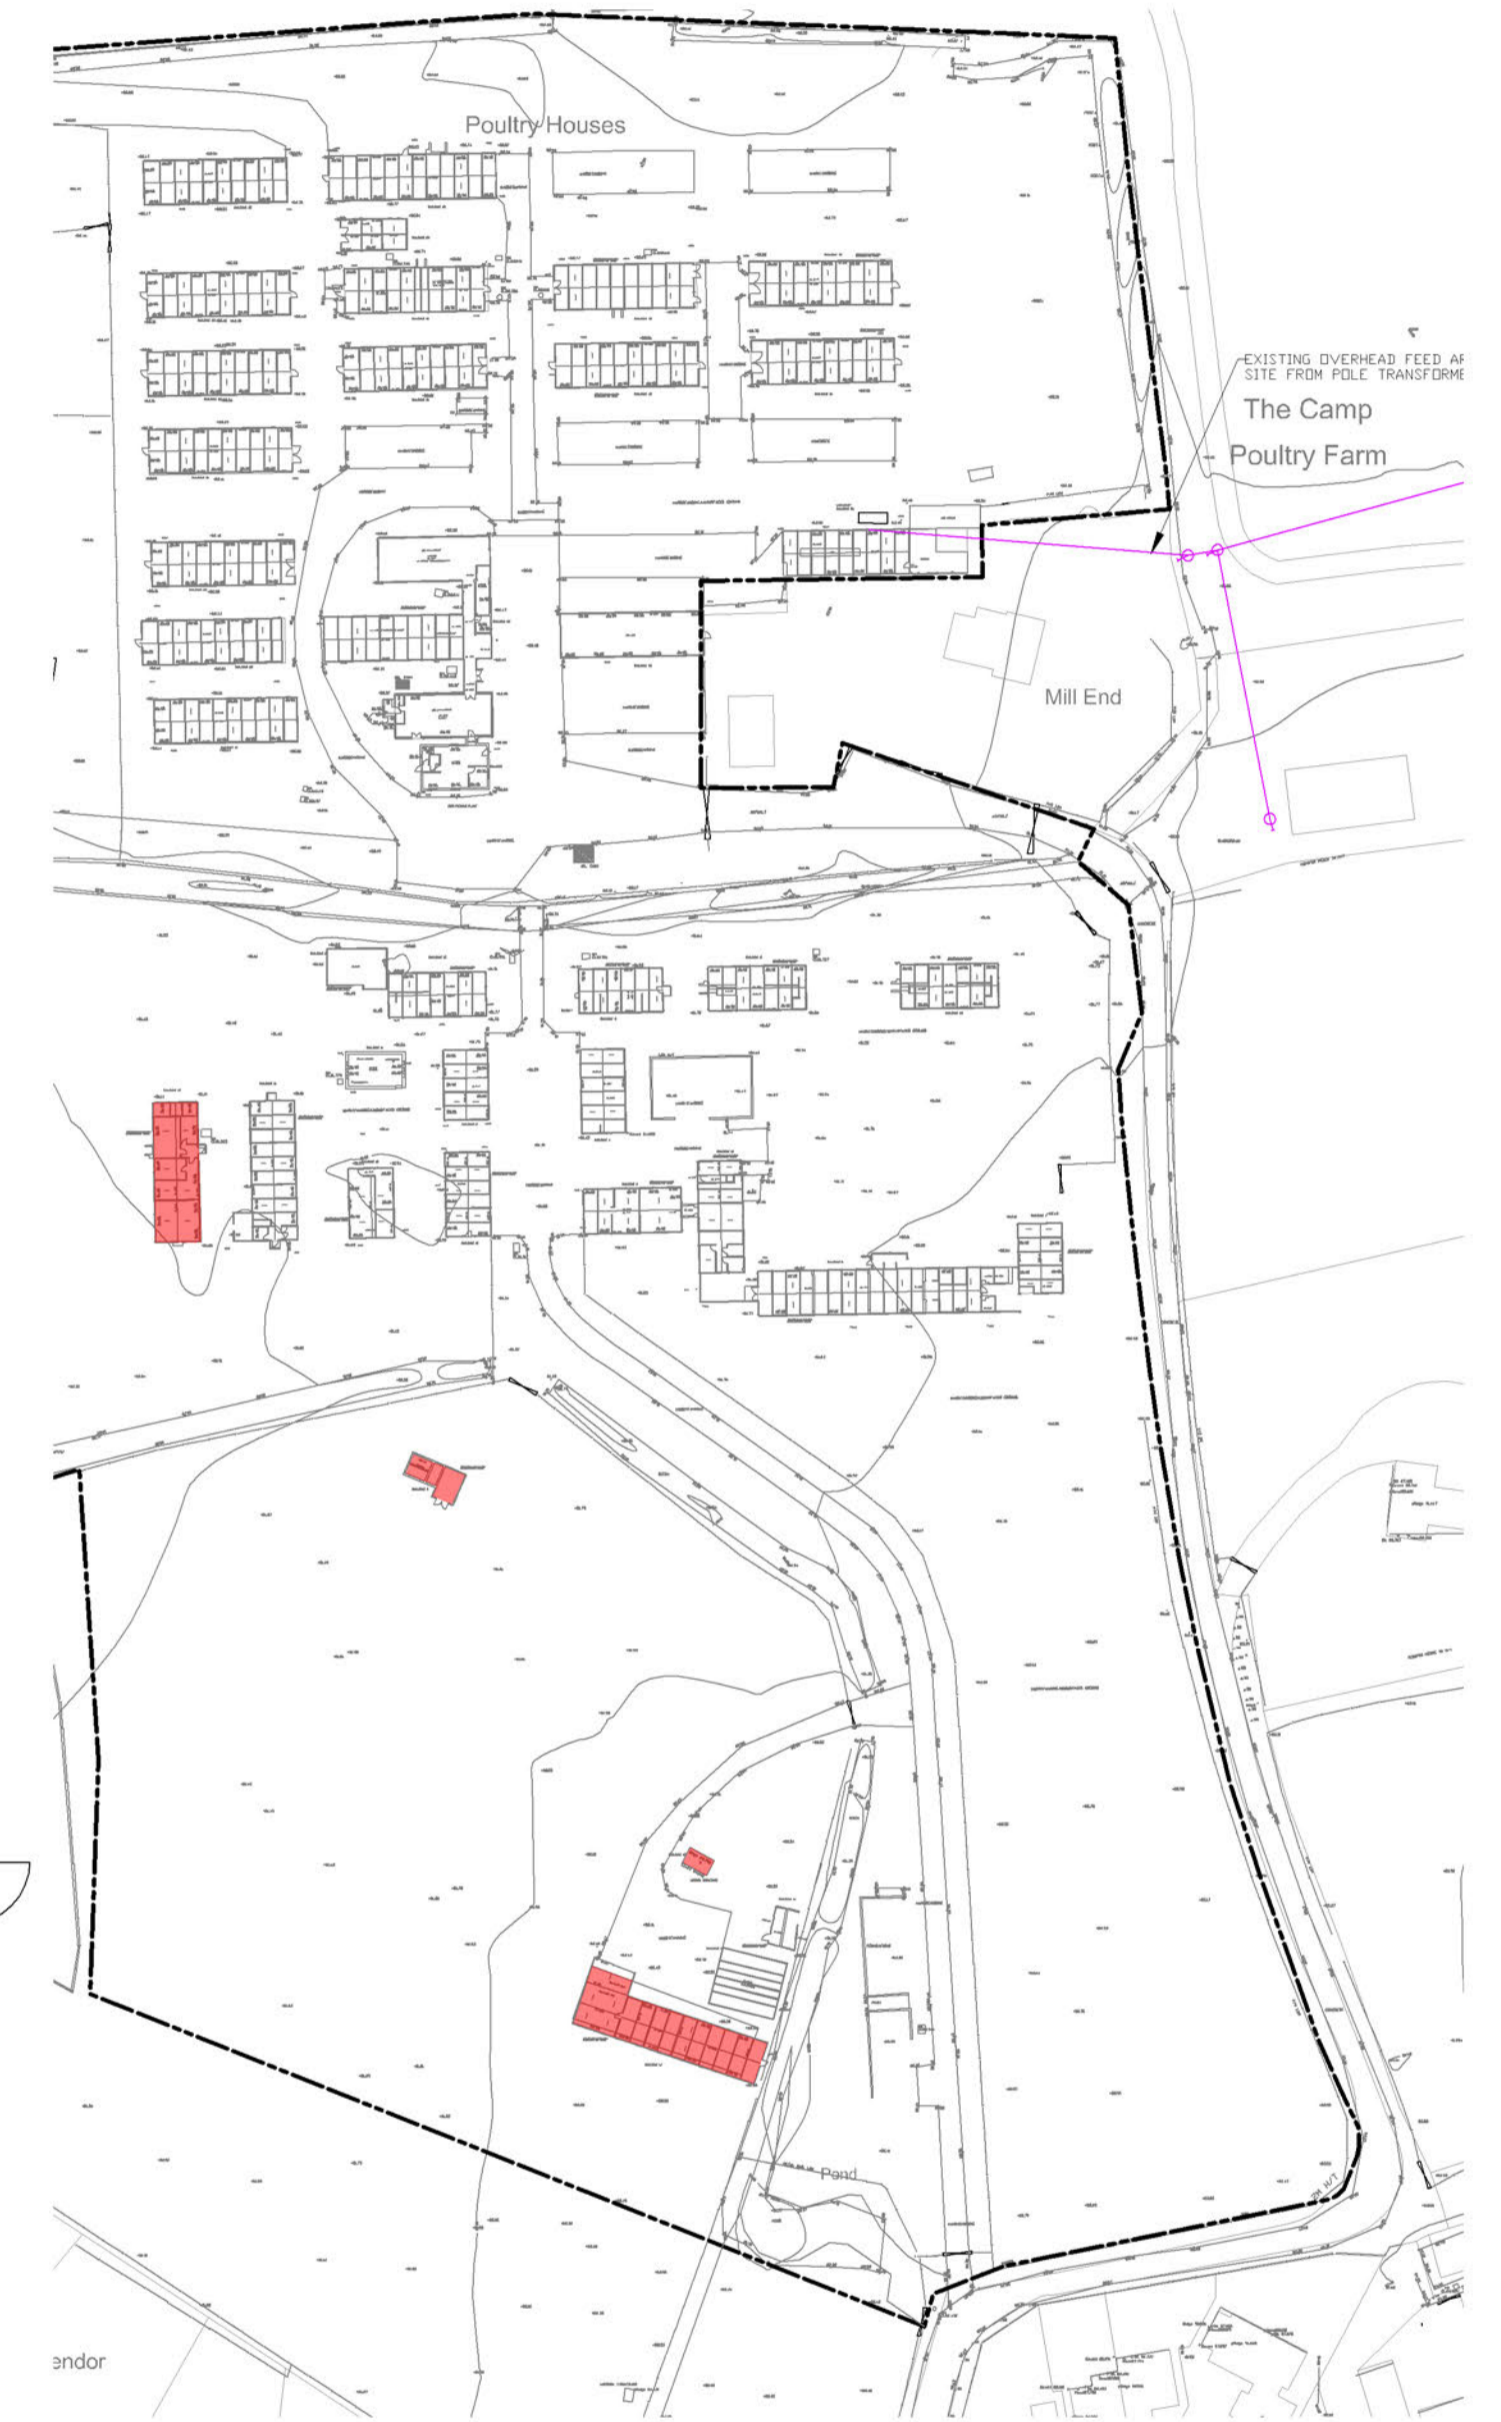


SOUTH ELEVATION
BUILDING 17

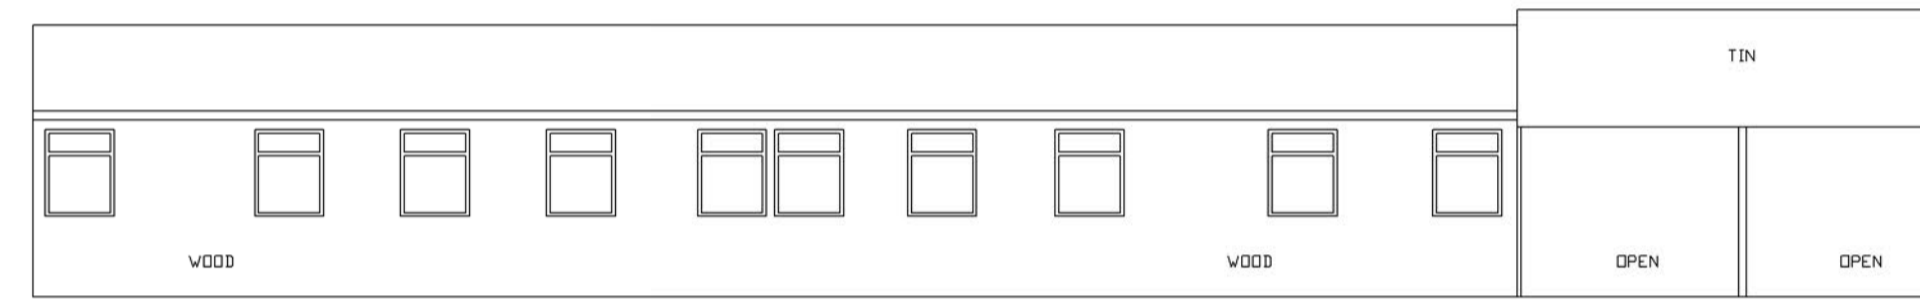


NORTH ELEVATION
BUILDING 17

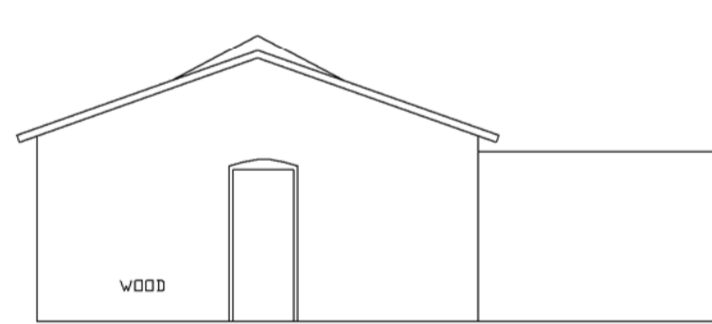


EAST ELEVATION
BUILDING 17

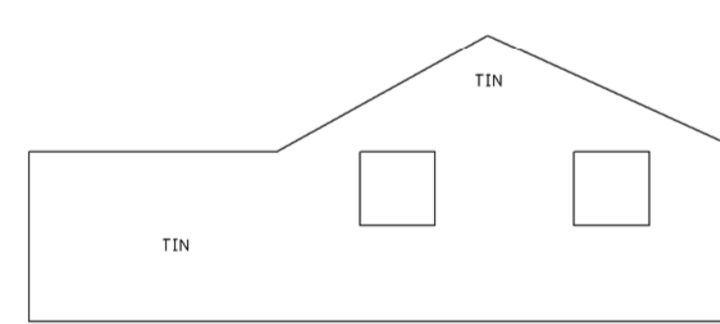


WEST ELEVATION
BUILDING 17

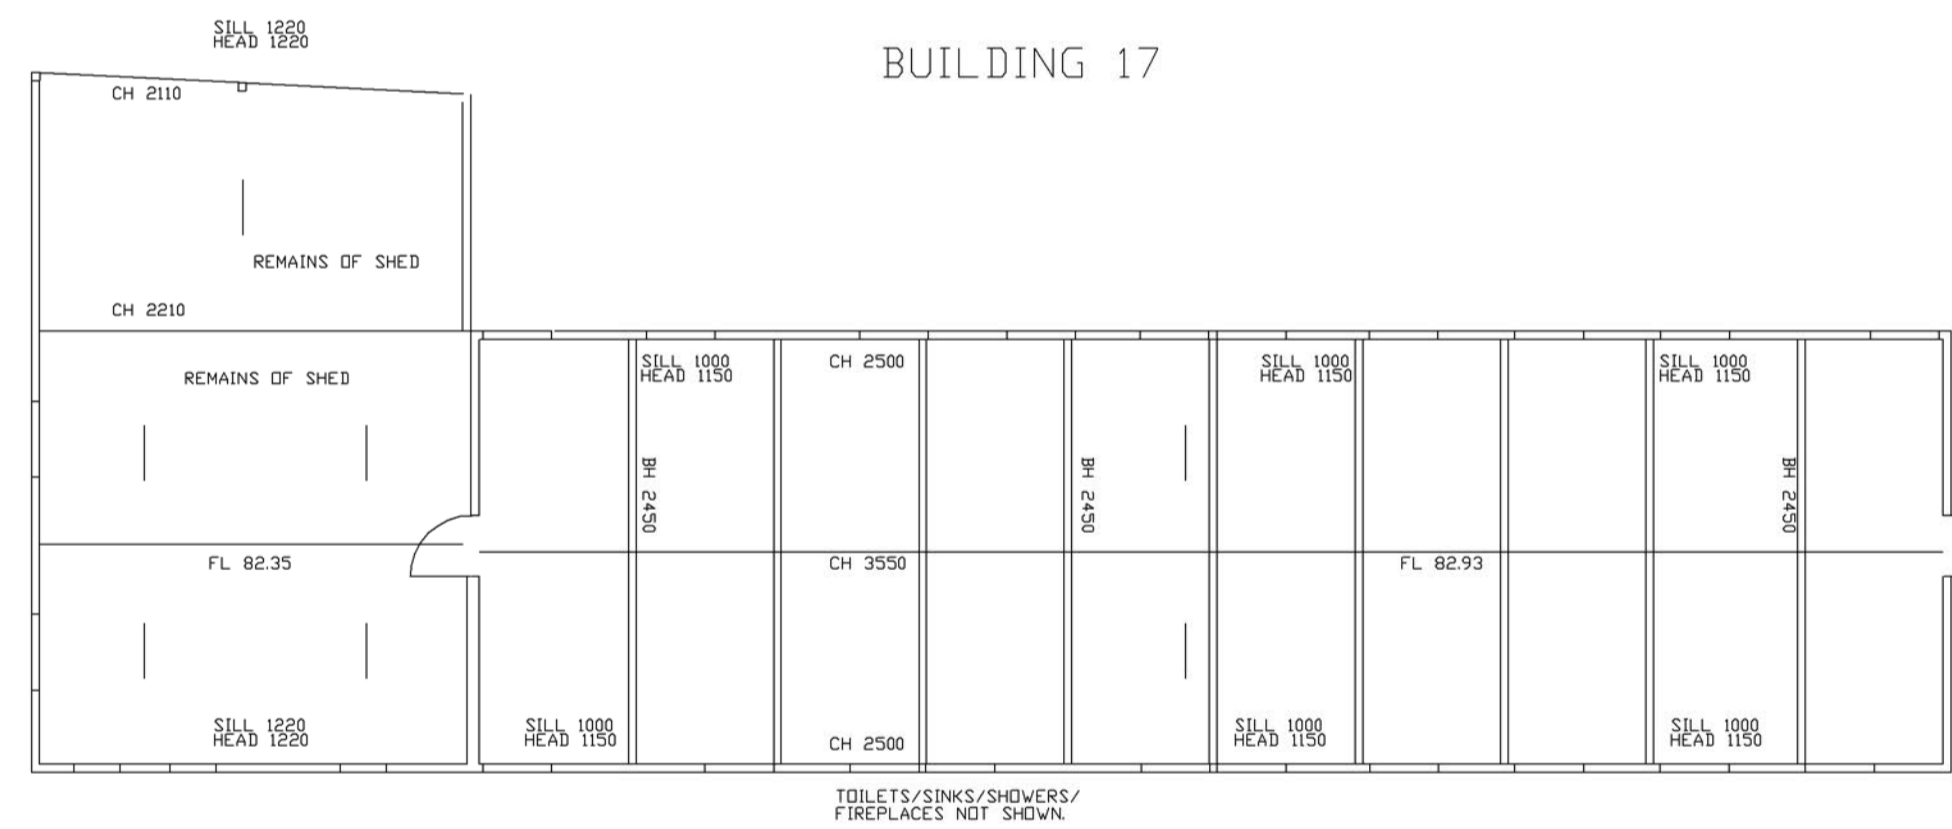


BUILDING 17

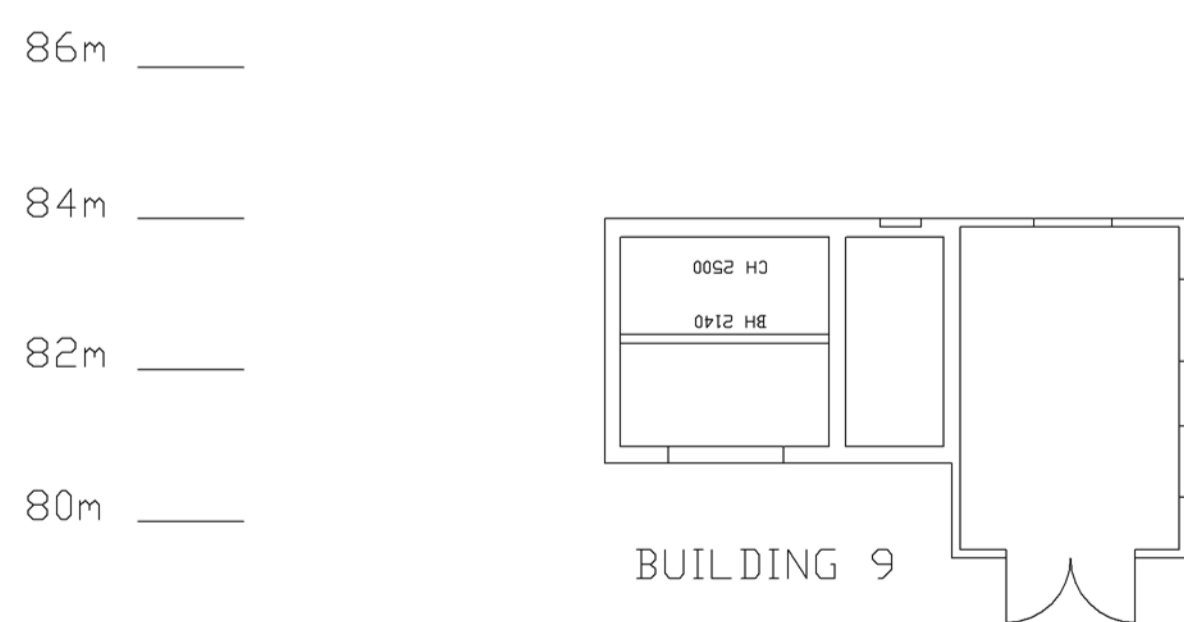


BUILDING 9

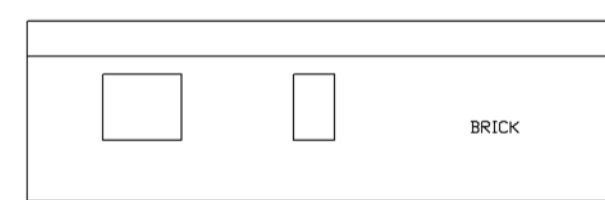


NORTH ELEVATION
BUILDING 9

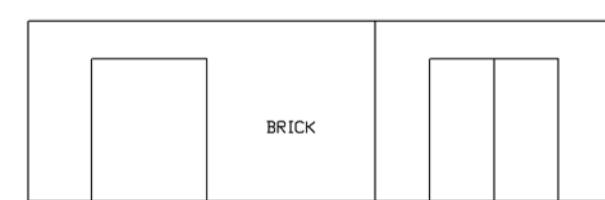

SOUTH ELEVATION
BUILDING 9

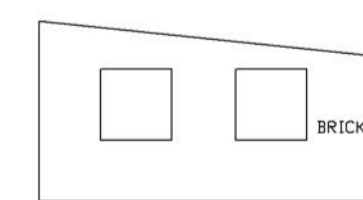

EAST ELEVATION
BUILDING 9

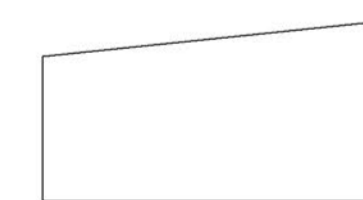

WEST ELEVATION
BUILDING 9

WOODEN STRUCTURE

Ridge 85.755
x

Eaves 84.842

BUILDING 19

ISSUE	DESCRIPTION	DATE REVISION	BY



Project name: Little Heath, Hatfield Heath		
Drawing title: Existing Buildings 9, 15, 17, 19		
Scale: 1:100, 1:1000	Date: 26.01.2024	Drawing no: 471 x EP3
Paper: A1 Paper	Drawn: HLW	
Dimensions are in millimeters unless otherwise stated. Do not scale from this drawing. If in doubt, ask.		

Existing Buildings 9, 15, 17, 19 Little Heath, Hatfield Heath