




Floor Plan
1:100 FLOOR PLANS

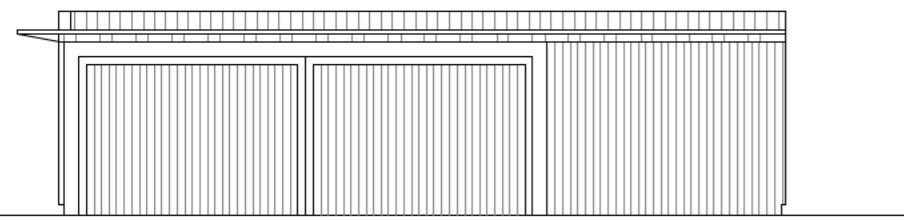


FRONT ELEVATION
1:100 ELEVATIONS

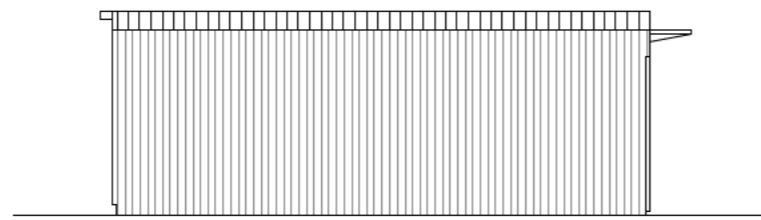

SIDE ELEVATION

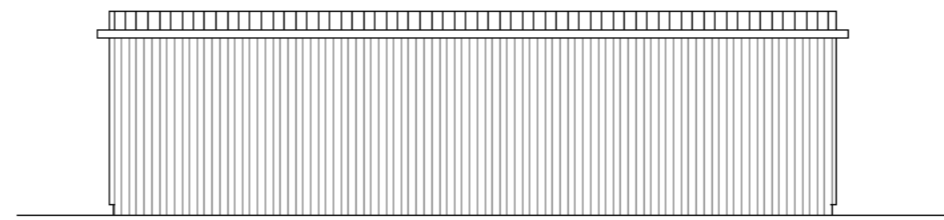

REAR ELEVATION

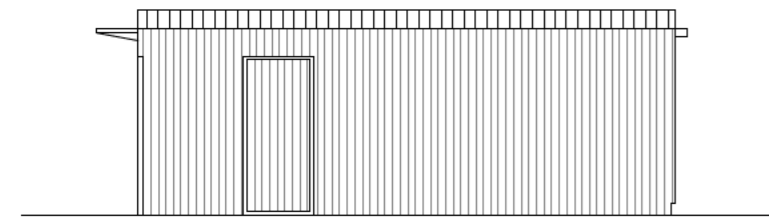

SIDE ELEVATION



Project name: Little Heath, Hatfield Heath		
Drawing title: Garage Proposed Floor Plans and Elevations		
Scale: 1:100	Date: 27.04.2022	Drawing no: 571x1000
Paper: A2 Paper	Drawn: HLW	
Dimensions are in millimeters unless otherwise stated. Do not scale from this drawing. If in doubt, ask.		

Garage Proposed Floor Plans and Elevations Little Heath, Hatfield Heath