


86m
84m
82m
80m

86m
84m
82m
80m


86m
84m
82m
80m

86m
84m
82m
80m


86m
84m
82m
80m

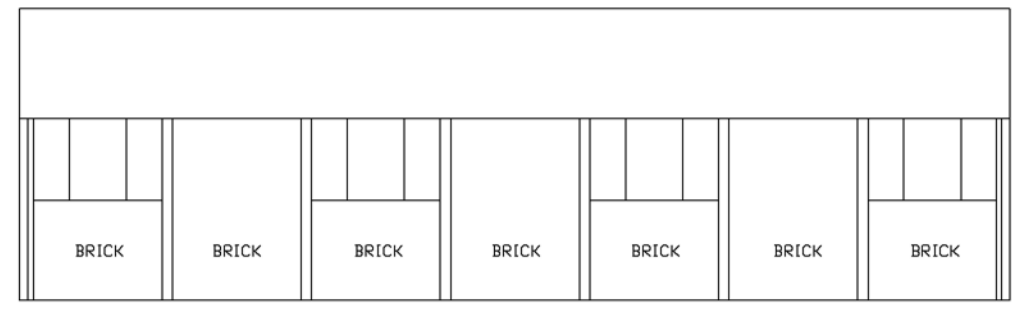


SOUTH ELEVATION
BUILDING 13

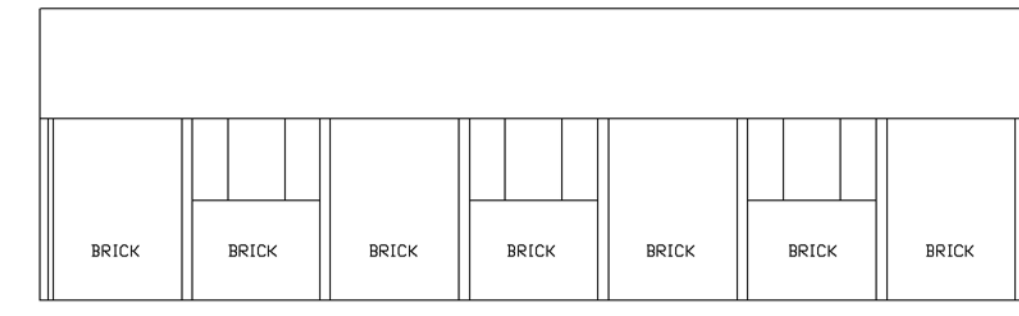


NORTH ELEVATION
BUILDING 13

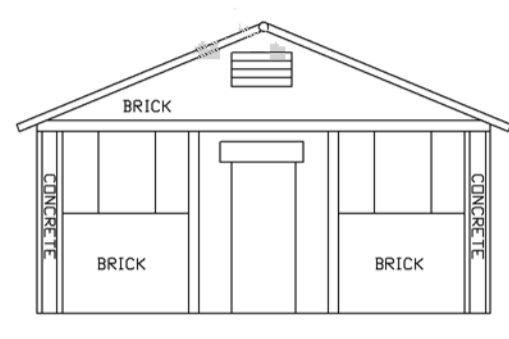



EAST ELEVATION
BUILDING 13

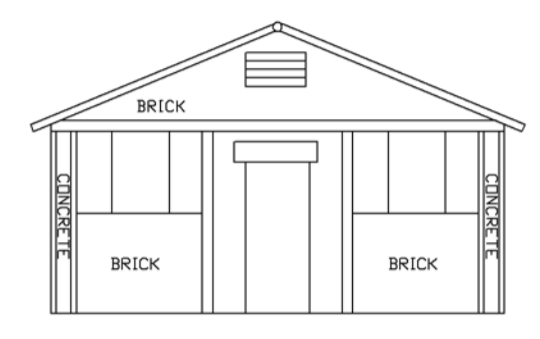


WEST ELEVATION
BUILDING 13

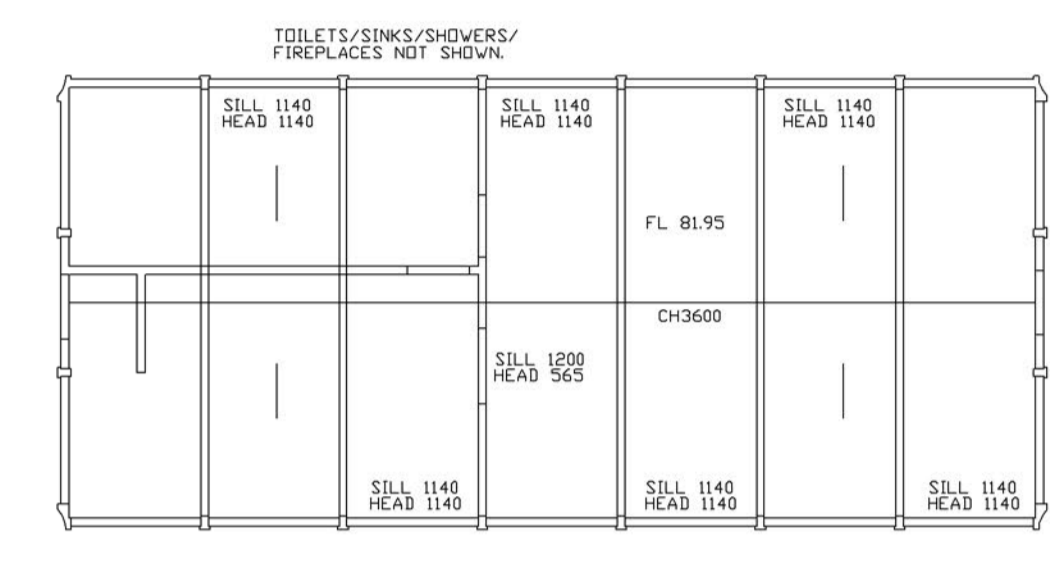


BUILDING 13

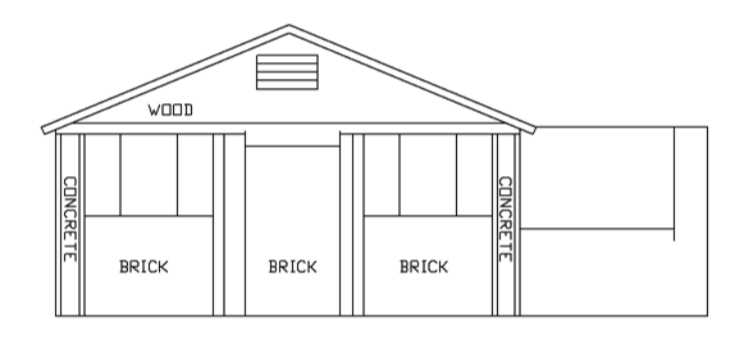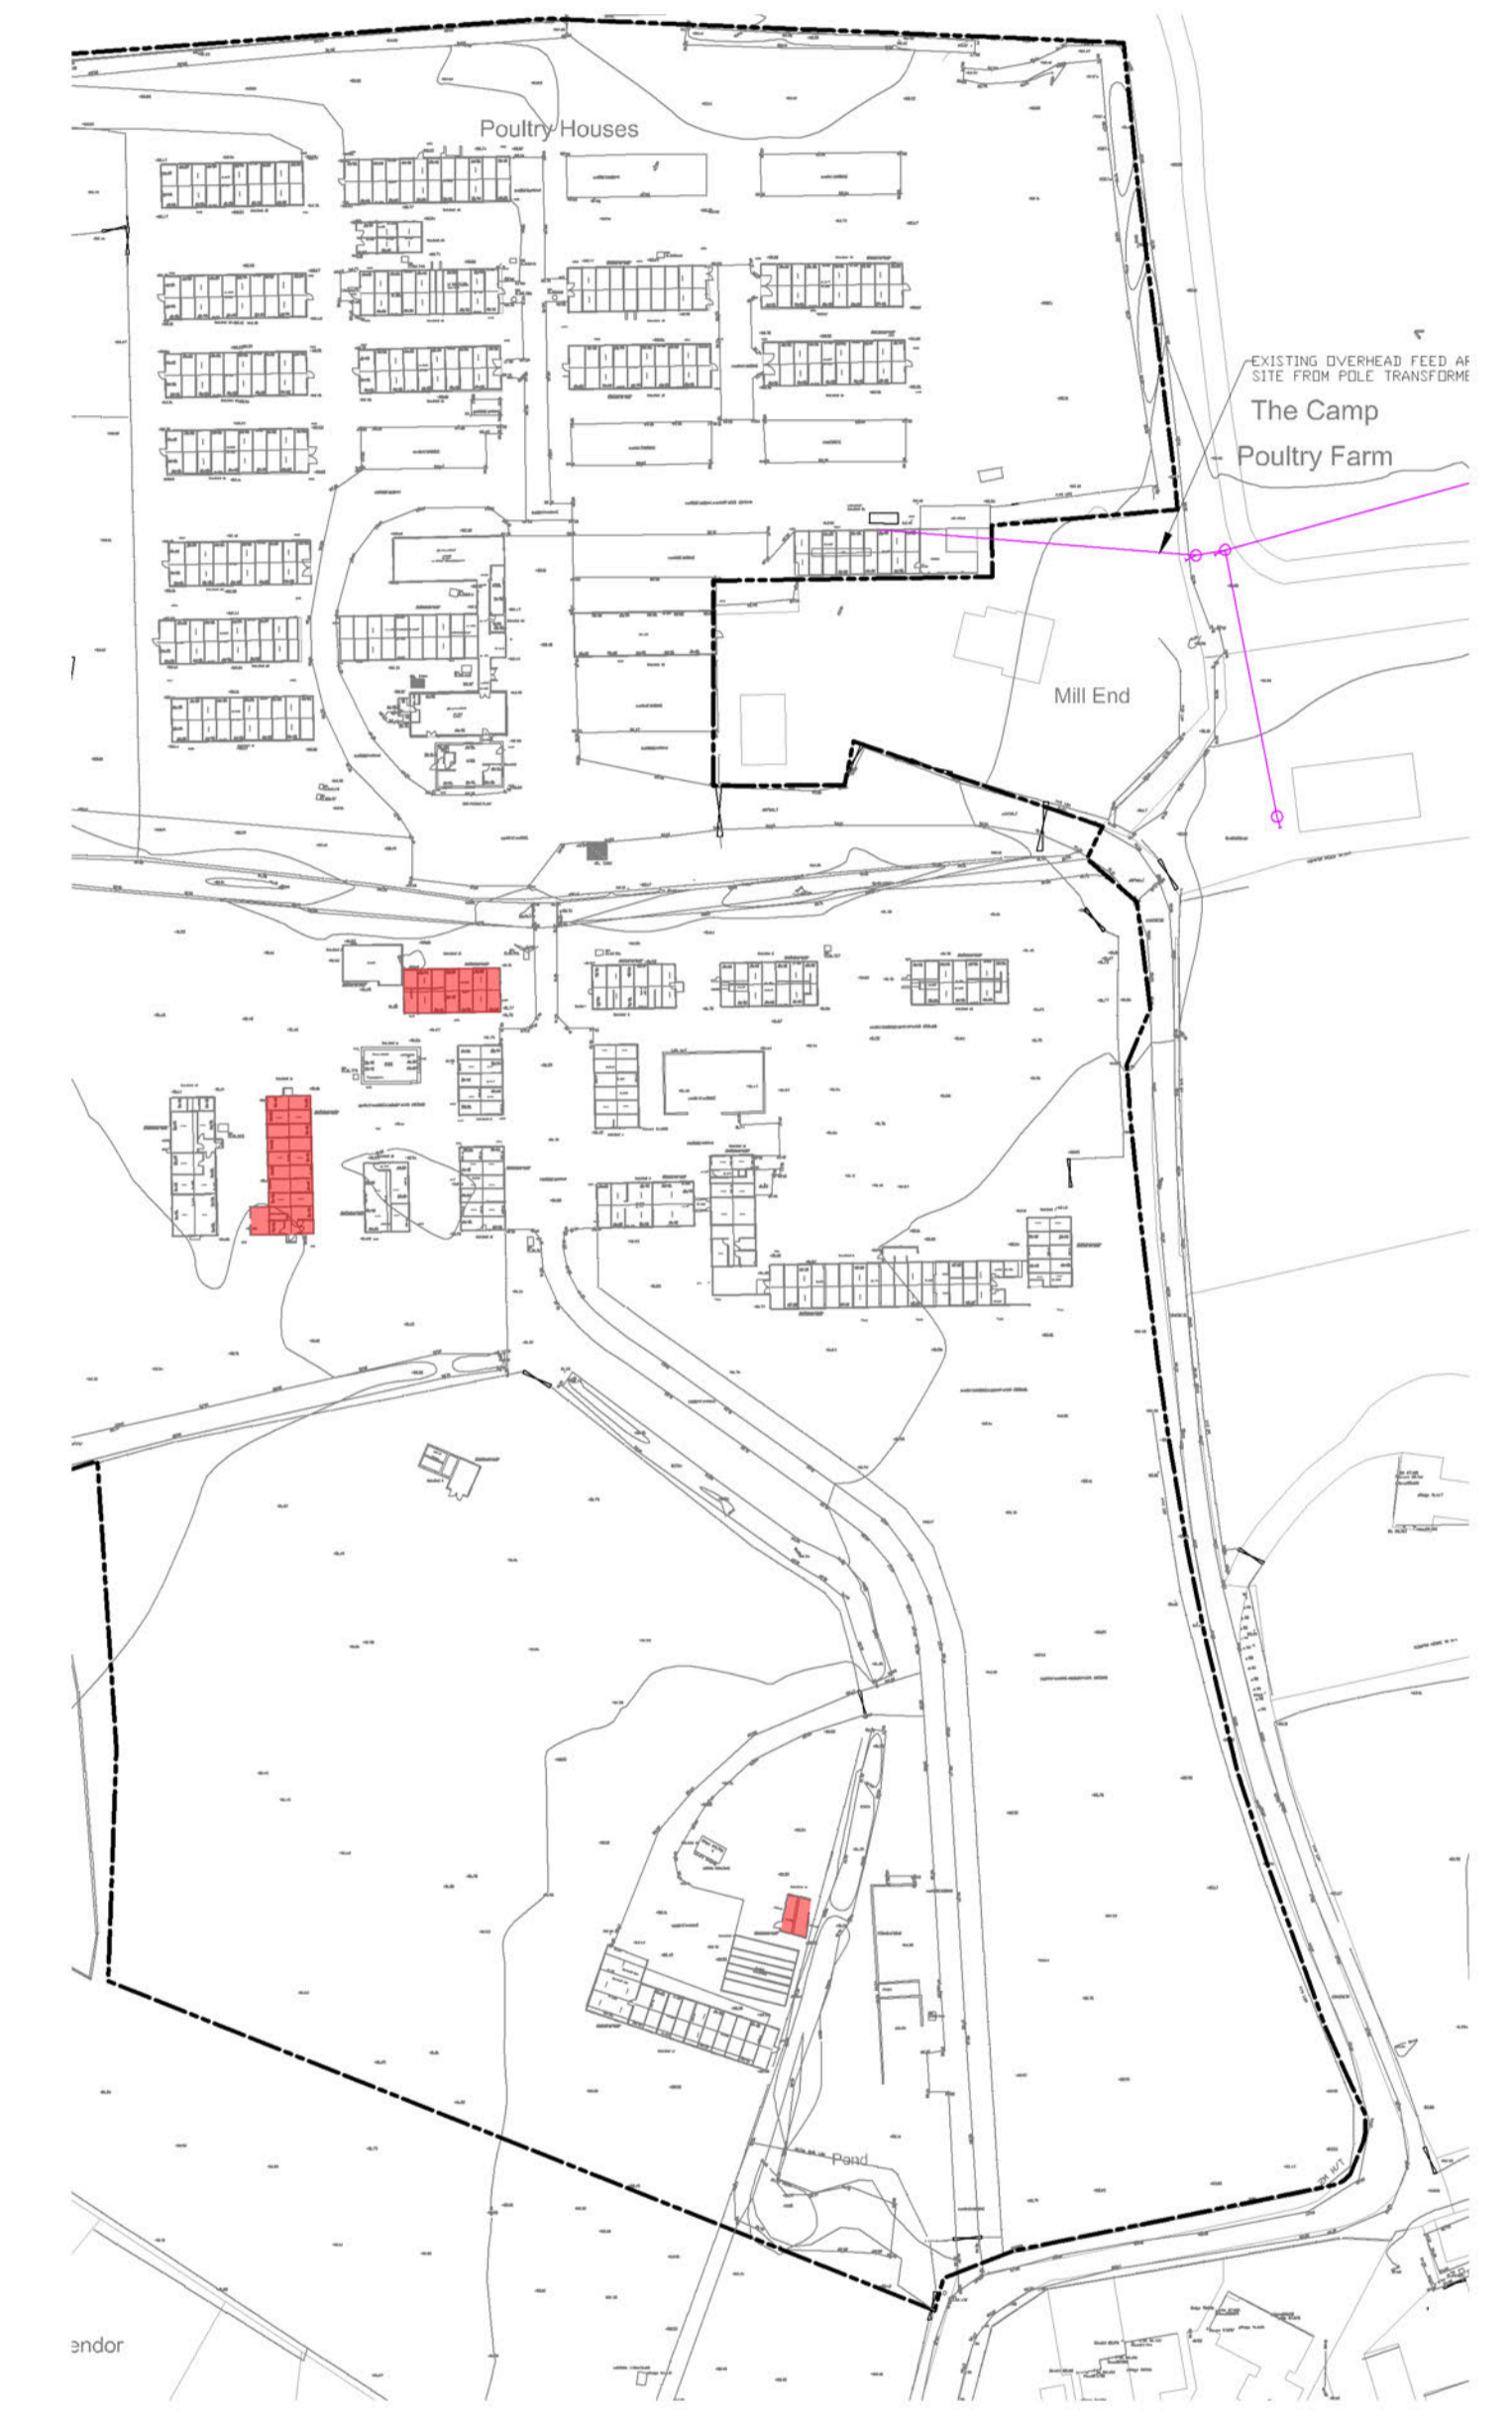


NORTH ELEVATION
BUILDING 14

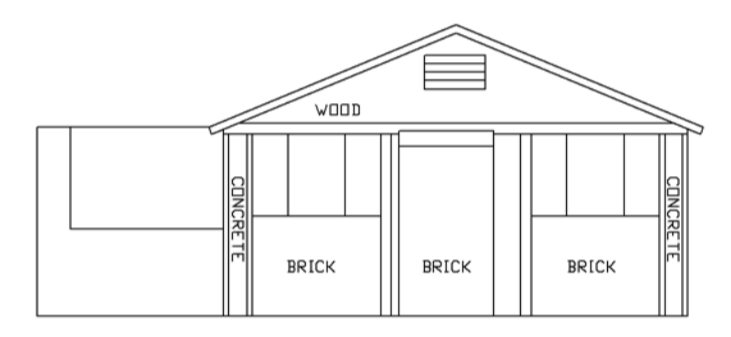


SOUTH ELEVATION
BUILDING 14

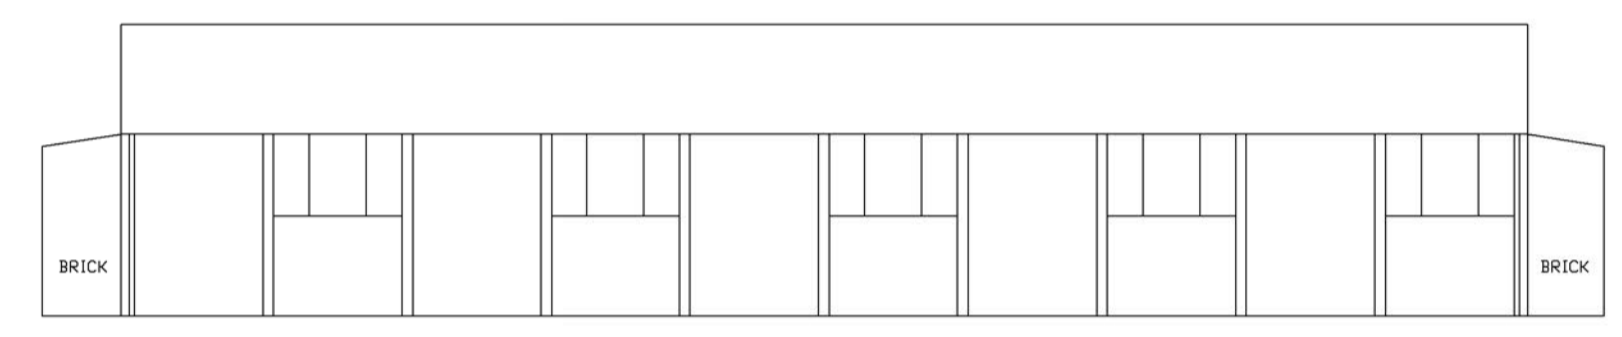


EAST ELEVATION
BUILDING 14

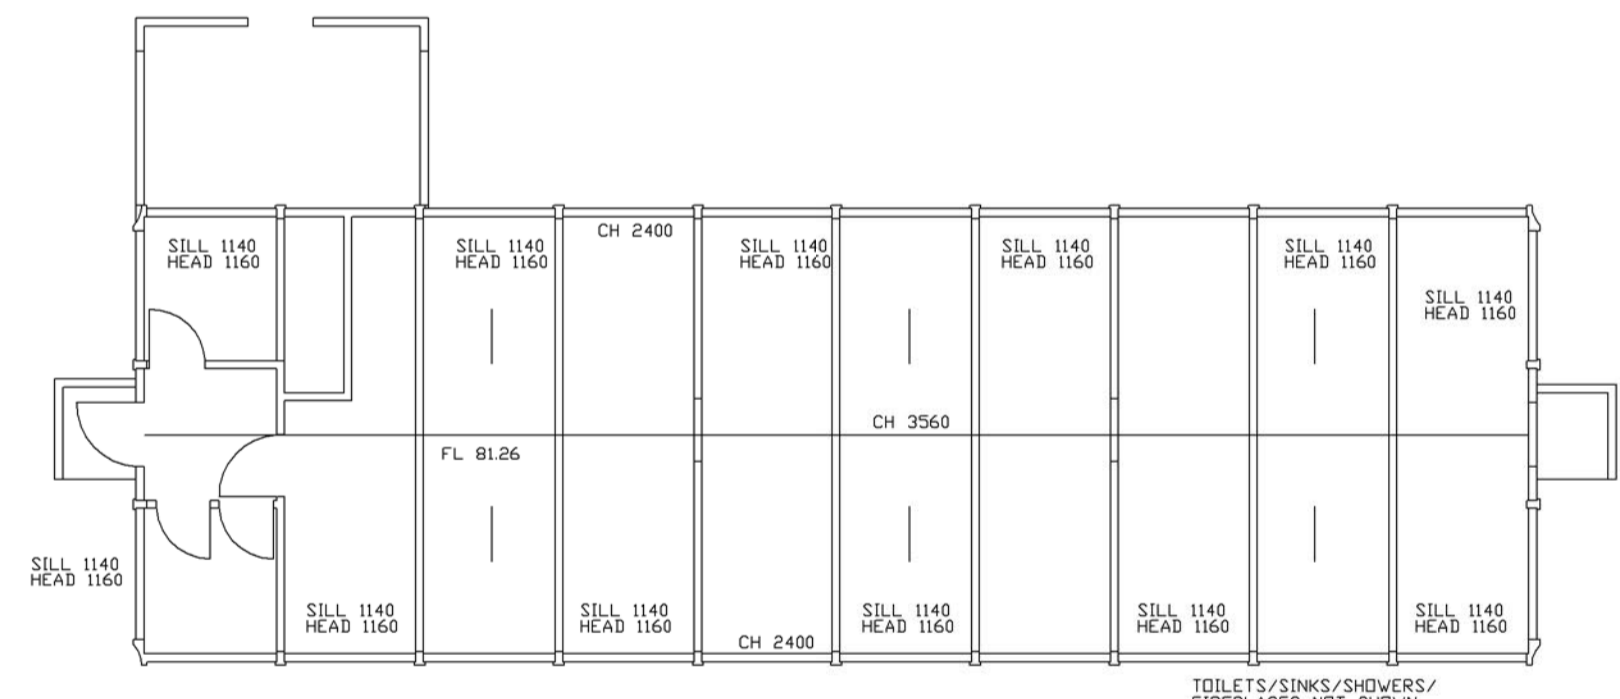


BUILDING 14

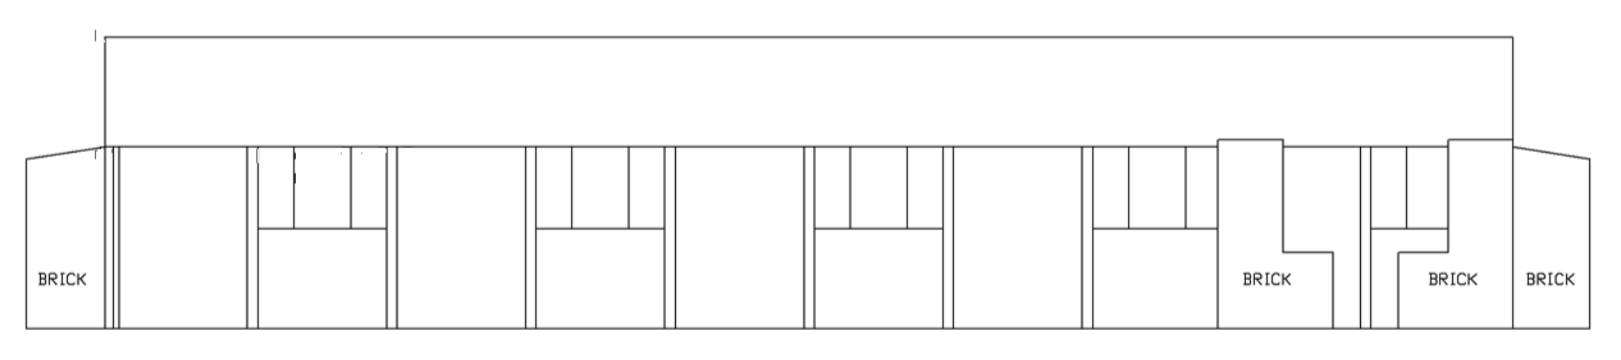


WEST ELEVATION
BUILDING 14

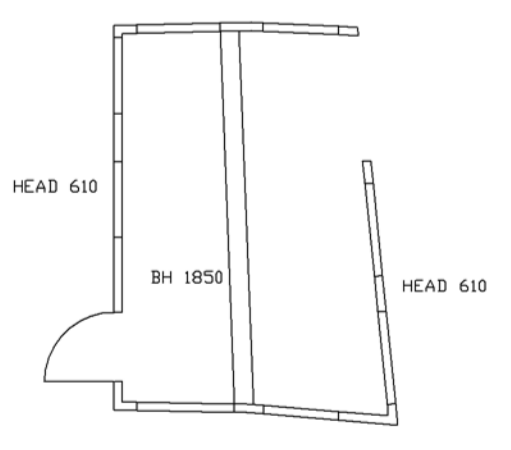


NORTH ELEVATION
BUILDING 16

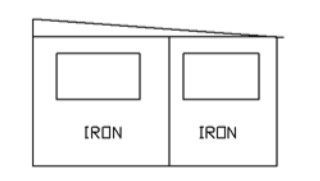

SOUTH ELEVATION
BUILDING 16

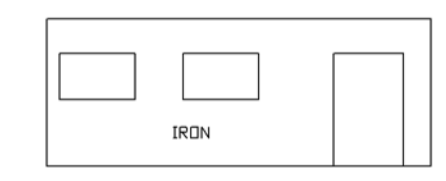

WEST ELEVATION
BUILDING 16

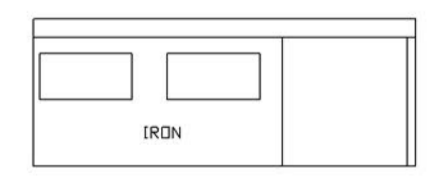

EAST ELEVATION
BUILDING 16

BUILDING 16
REMAINS OF SHEB

ISSUE	DESCRIPTION	DATE REVISD	BY



Project name: Little Heath, Hatfield Heath			
Drawing title: Existing Buildings 13, 14, 16			
Scale: 1:100, 1:1000	Date: 26.01.2024	Drawing no: 471 x EP2	
Paper: A1 Paper	Drawn: HLW		
Dimensions are in millimeters unless otherwise stated. Do not scale from this drawing. If in doubt, ask.			

Existing Buildings 13, 14, 16 Little Heath, Hatfield Heath