




86m
84m
82m
80m
86m
84m
82m
80m
86m
84m
82m
80m
86m
84m
82m
80m

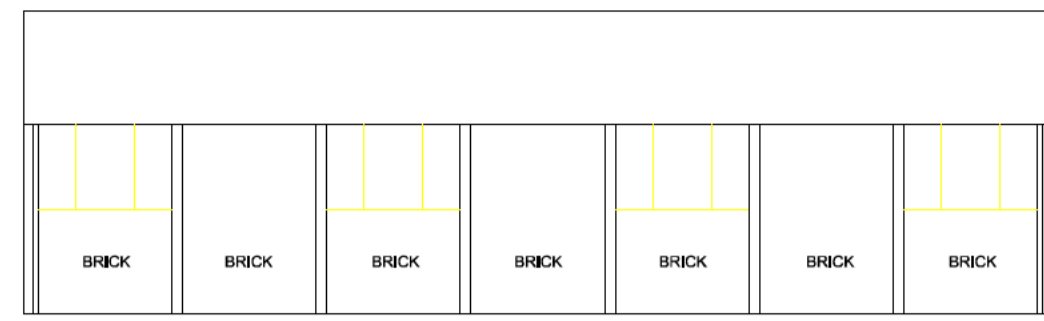


SOUTH ELEVATION
BUILDING 13

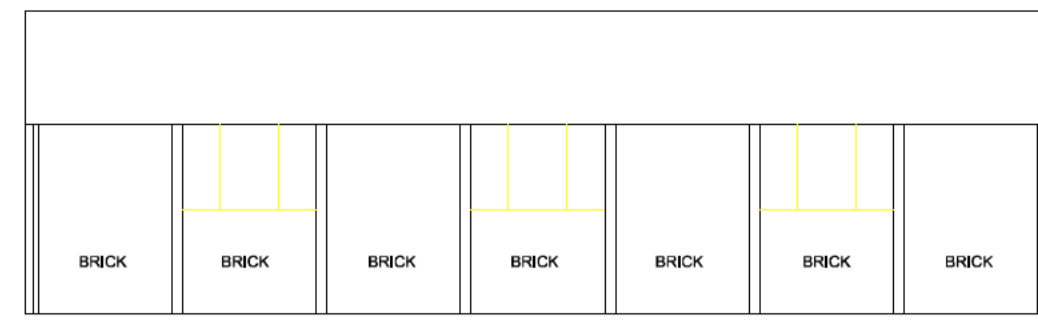


NORTH ELEVATION
BUILDING 13

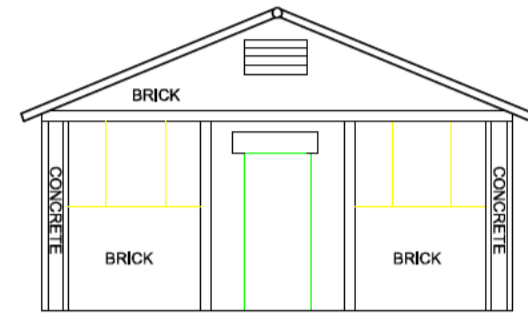


EAST ELEVATION
BUILDING 13

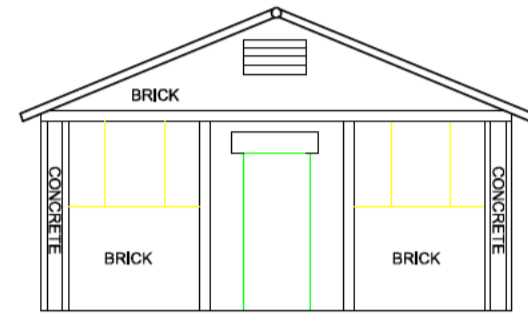


WEST ELEVATION
BUILDING 13

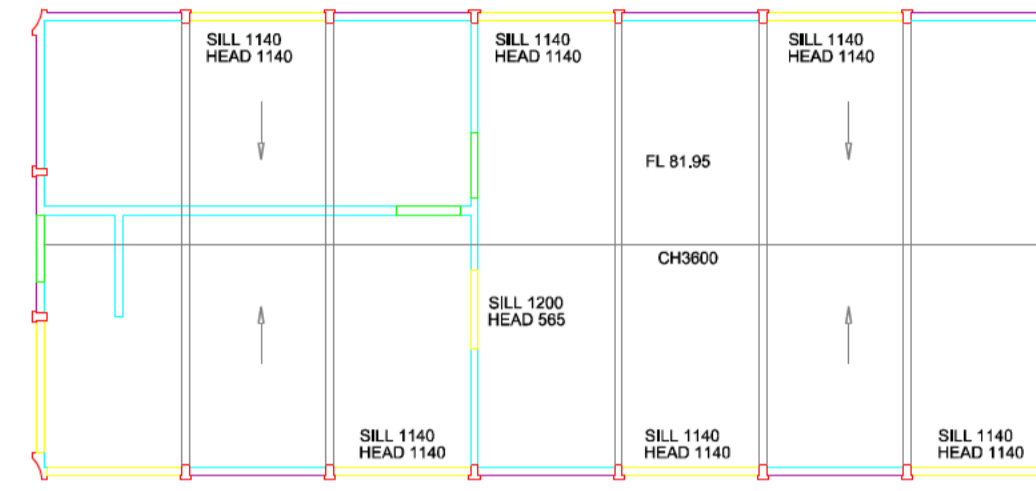


BUILDING 13

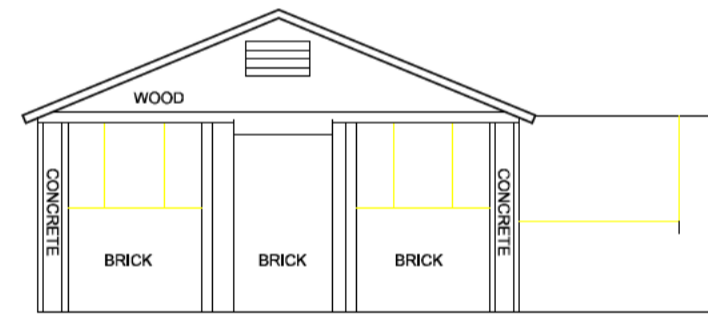


NORTH ELEVATION
BUILDING 14

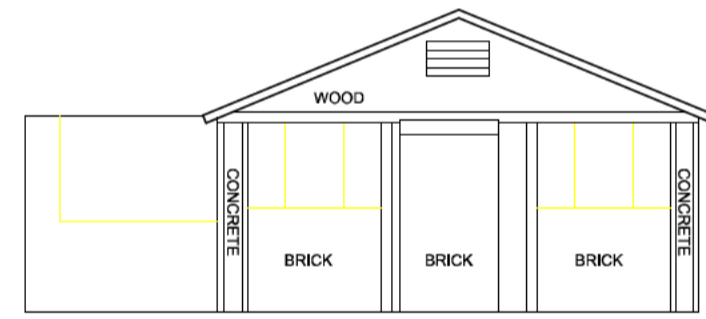


SOUTH ELEVATION
BUILDING 14

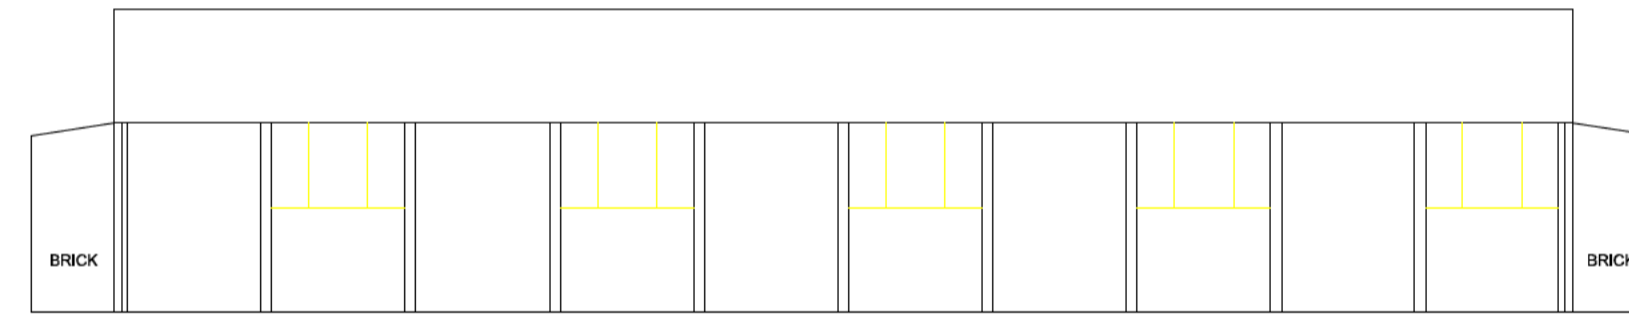

EAST ELEVATION
BUILDING 14

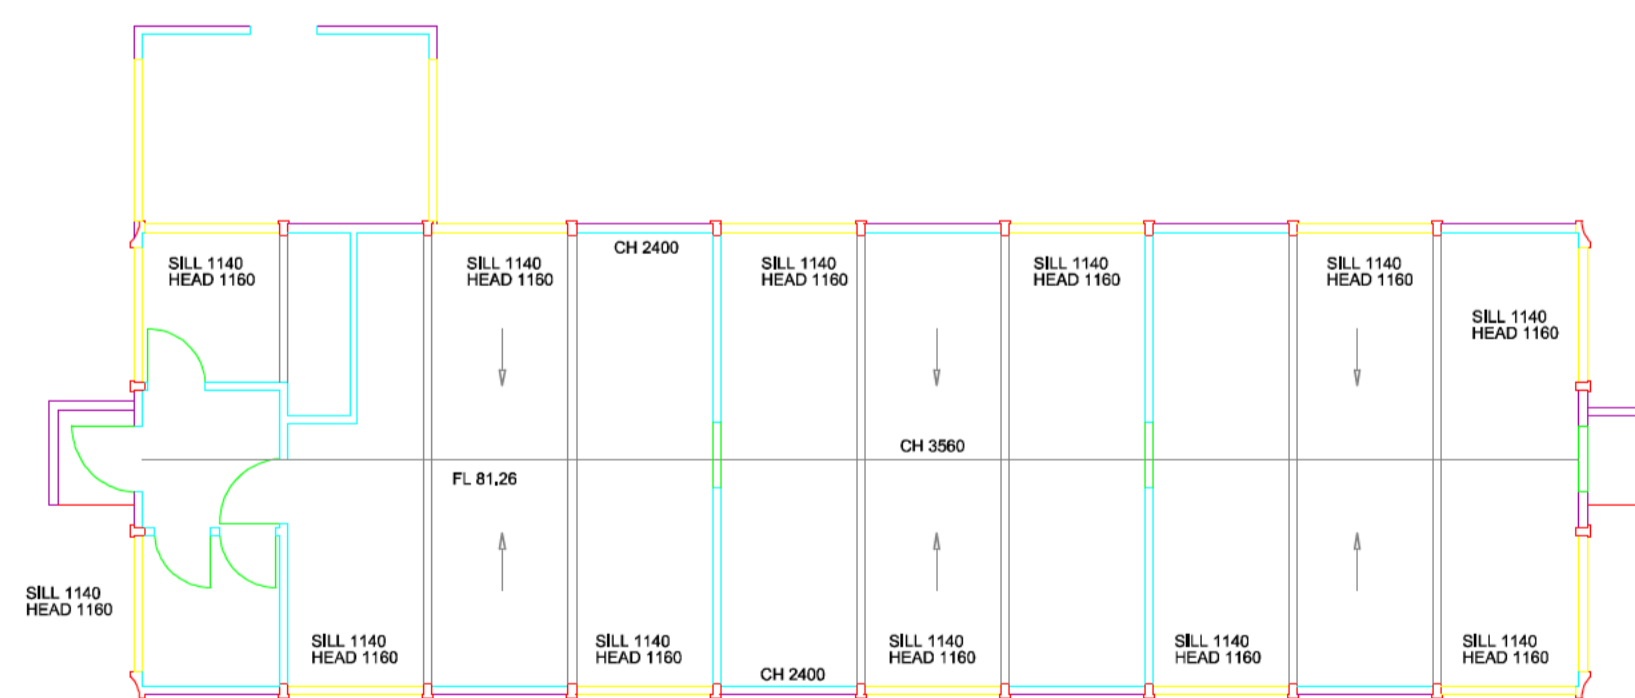


BUILDING 14

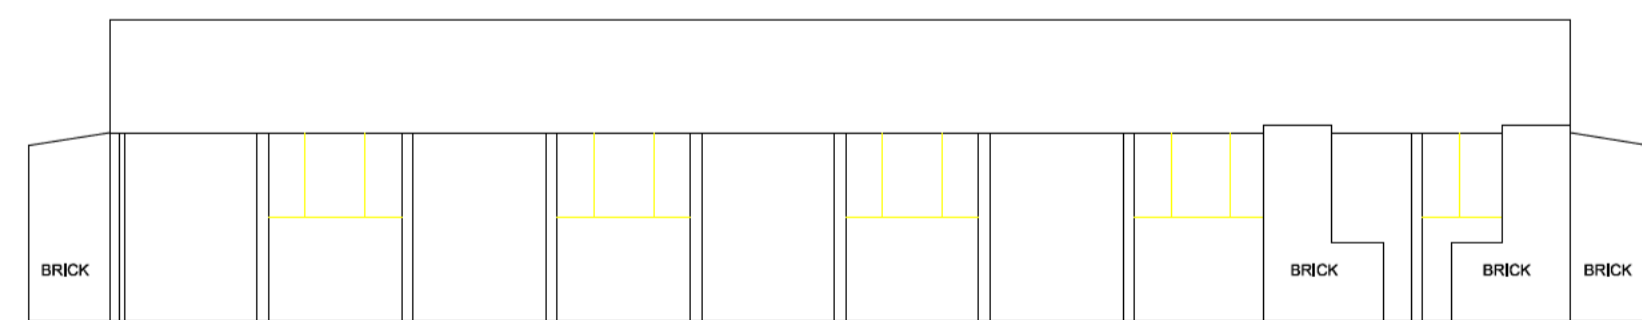

WEST ELEVATION
BUILDING 14

FLOOR LEVEL (M)	FL *.*** / + *.***
CEILING HEIGHT (MM)	CH ****
FALSE CEILING (MM)	FH ****
SILL HEIGHT (MM)	SILL ****
HEAD HEIGHT (MM)	HEAD ****
BEAM HEIGHT (MM)	BH ****
DOOR HEIGHT (MM)	DH ****
RIDGE HEIGHT (MM)	RH ****
EAVE HEIGHT (MM)	EH ****

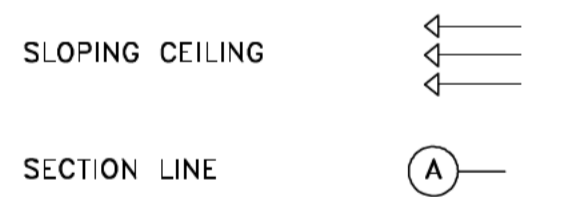

Drawn by:- TM Surveyed by:- TM Checked by:- JT

Date: March 2016
Scale:- 1:100
Drawing Number: ALS7335/100/05
Building surveys
Client: David Sargeant
Project: Hatfield Heath
Essex



Bowthorpe Hall,
Bowthorpe Hall Road,
Norwich, NR5 9AA

Tel: (01603) 749600
Fax: (01603) 734798
e-mail: mail@als-surveys.com
Website: www.als-surveys.com