




86m
84m
82m
80m

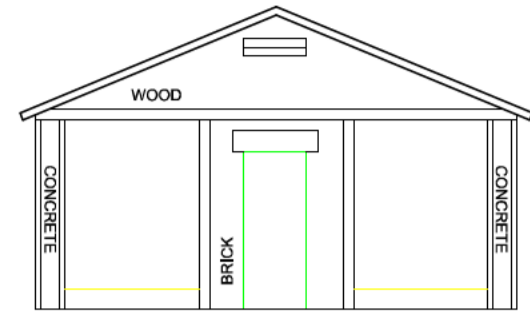


SOUTH ELEVATION
BUILDING 6

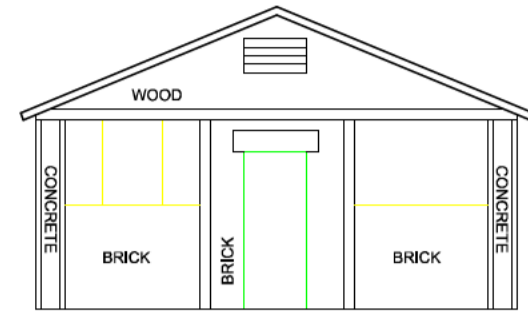


NORTH ELEVATION
BUILDING 6

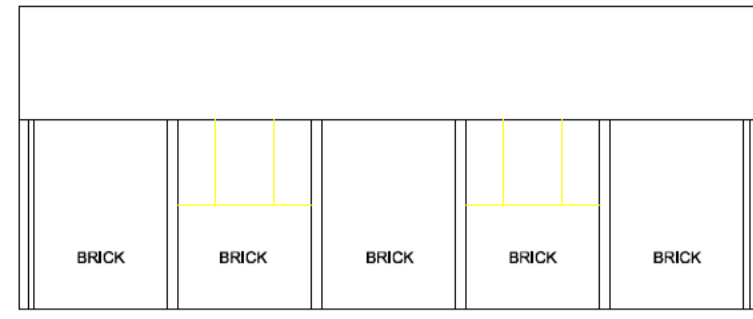

EAST ELEVATION
BUILDING 6

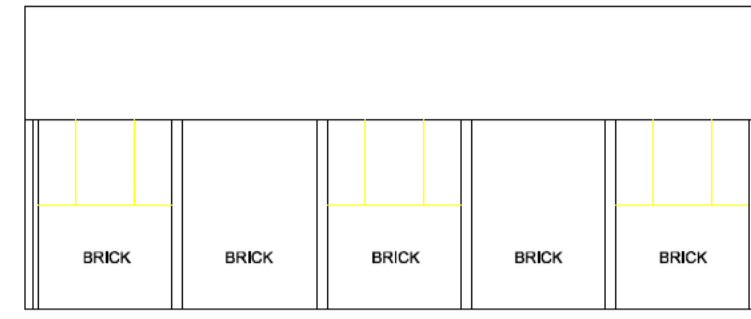


WEST ELEVATION
BUILDING 6

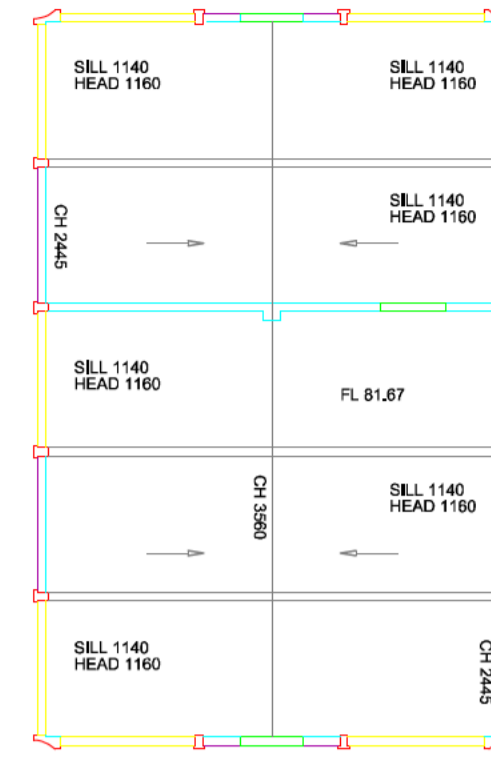


BUILDING 6


86m
84m
82m
80m

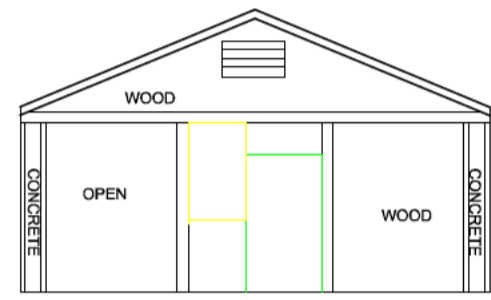


SOUTH ELEVATION
BUILDING 7

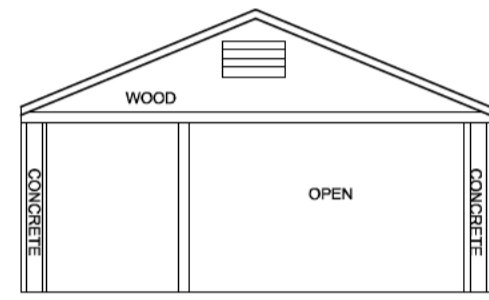


NORTH ELEVATION
BUILDING 7

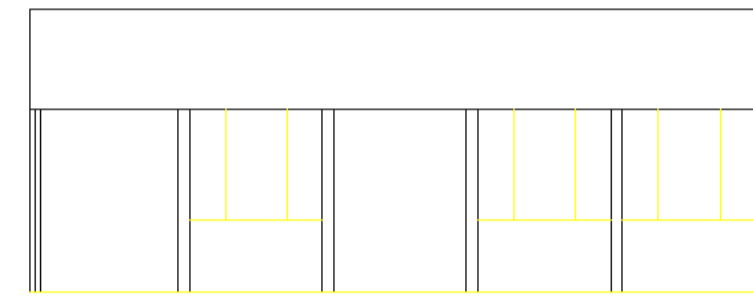

EAST ELEVATION
BUILDING 7

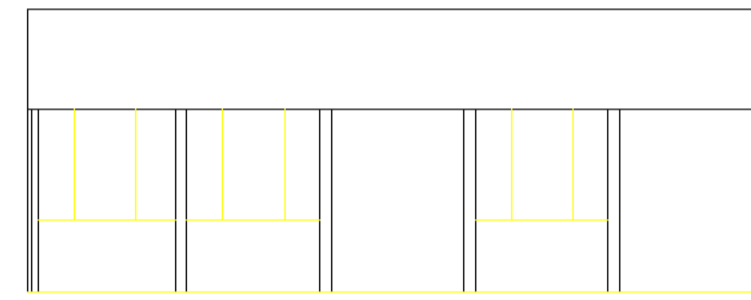


WEST ELEVATION
BUILDING 7

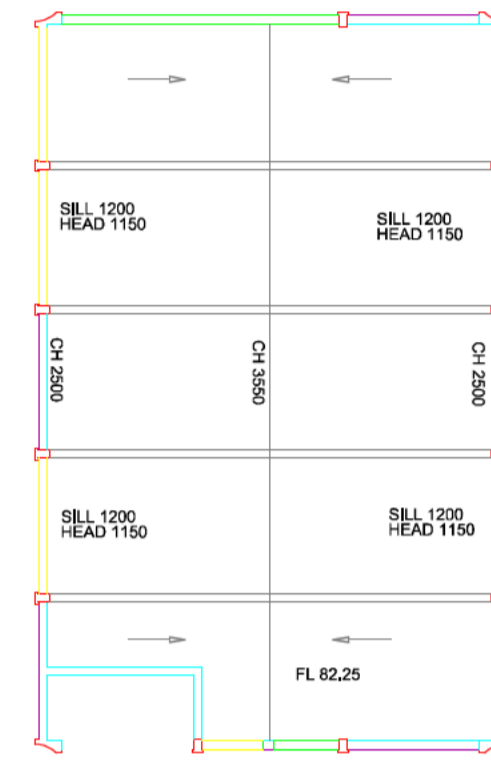


BUILDING 7


86m
84m
82m
80m

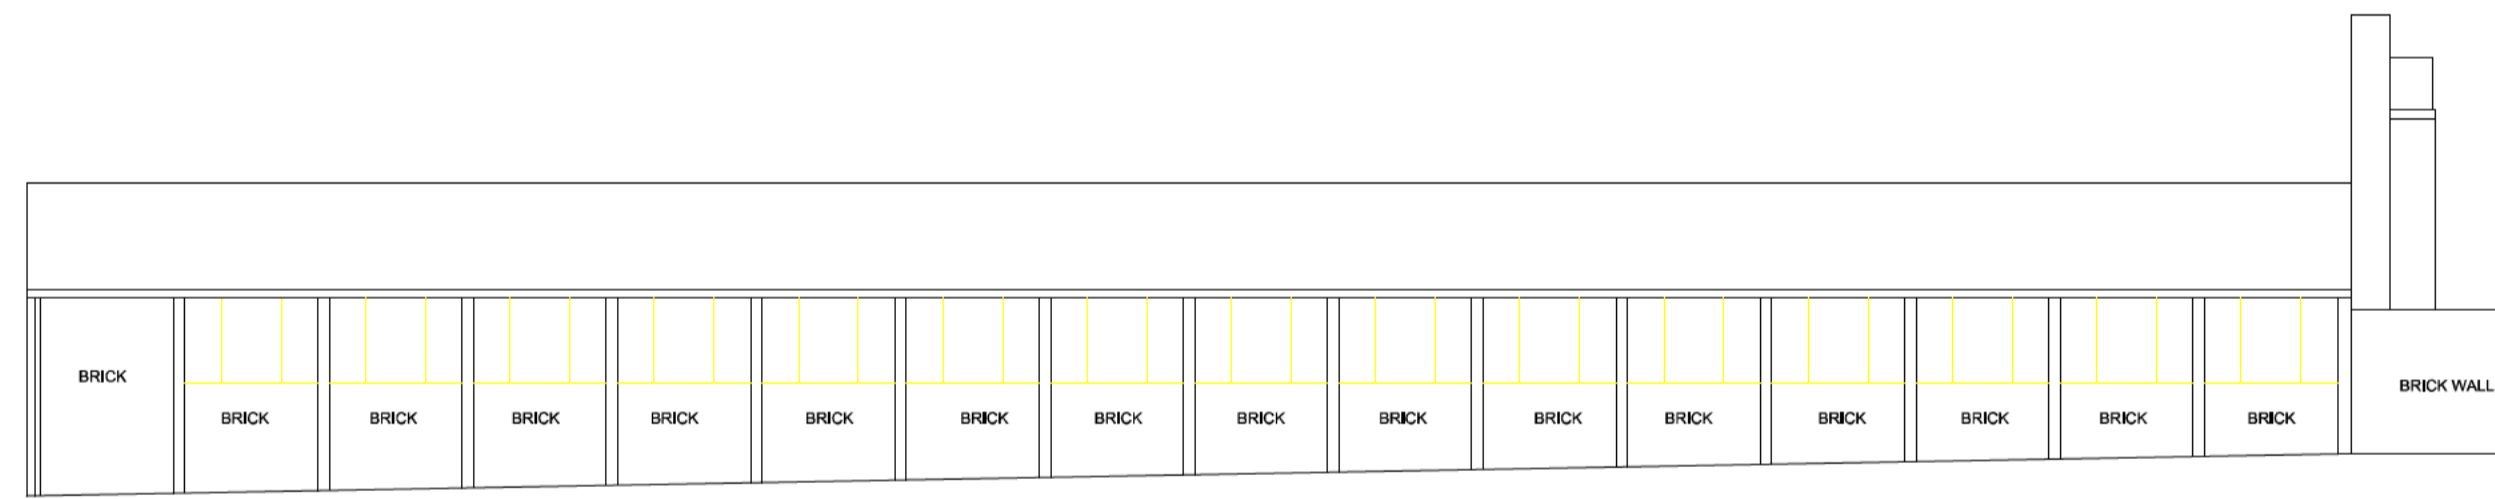

SOUTH ELEVATION
BUILDING 8

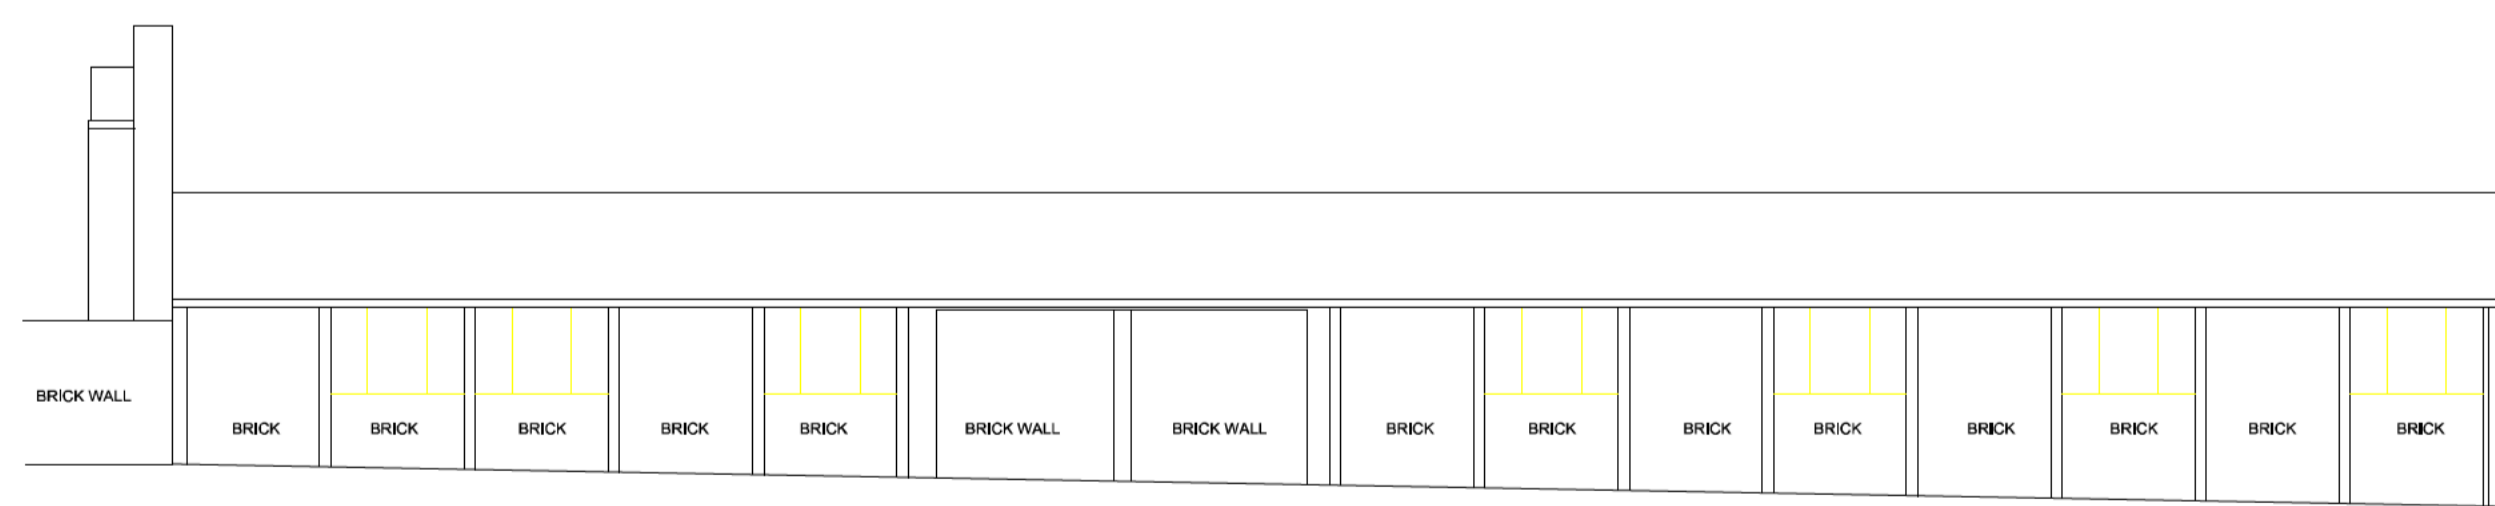


NORTH ELEVATION
BUILDING 8

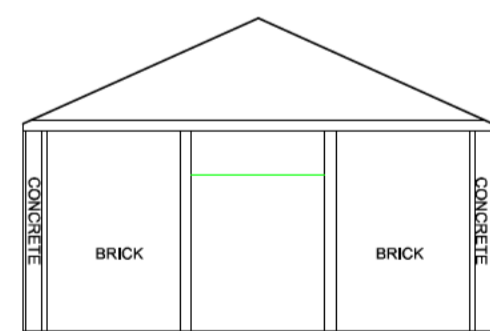

EAST ELEVATION
BUILDING 8

86m
84m
82m
80m

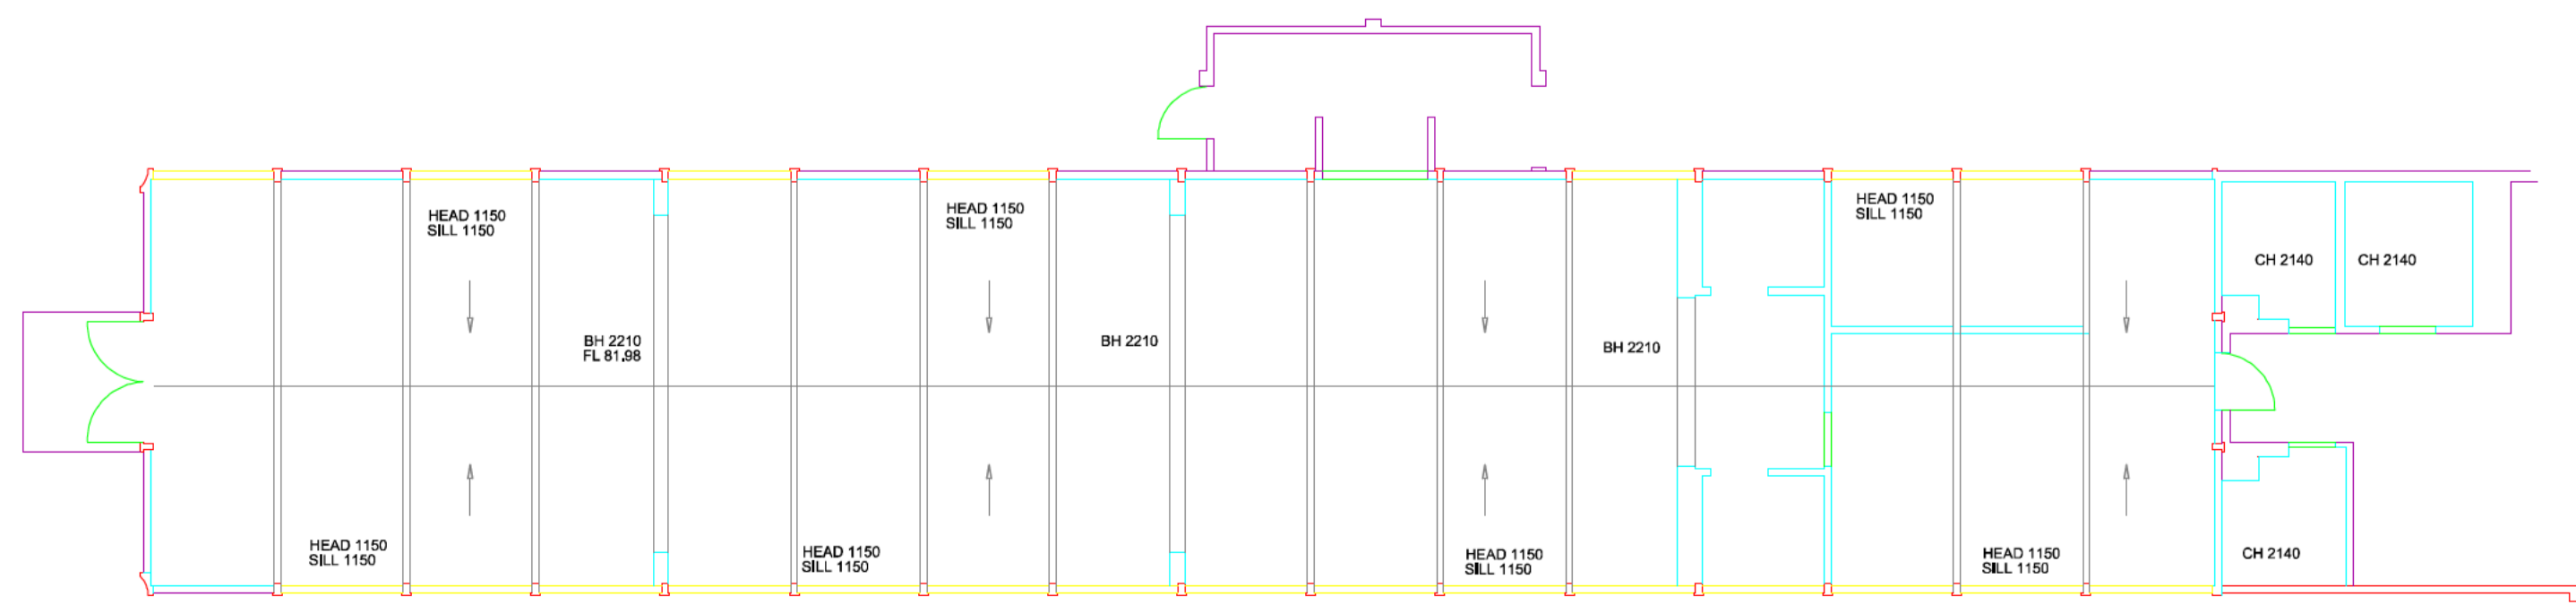

BUILDING 8

FLOOR LEVEL (M)	FL *.*** / + *.***
CEILING HEIGHT (MM)	CH ****
FALSE CEILING (MM)	FH ****
SILL HEIGHT (MM)	SILL ****
HEAD HEIGHT (MM)	HEAD ****
BEAM HEIGHT (MM)	BH ****
DOOR HEIGHT (MM)	DH ****
RIDGE HEIGHT (MM)	RH ****
EAVE HEIGHT (MM)	EH ****



Drawn by- TM Surveyed by- TM Checked by- JT

Date: March 2016
 Scale:- 1:100
 Drawing Number: ALS7335/100/03 Building surveys
 Client: David Sargeant
 Project: Hatfield Heath Essex



Bowthorpe Hall,
 Bowthorpe Hall Road,
 Norwich, NR5 9AA
 Tel: (01603) 749600
 Fax: (01603) 734798
 e-mail: mail@als-surveys.com
 Website: www.als-surveys.com

